



GENERAL NOTES
 DO NOT SCALE DRAWINGS. USE DIMENSIONED DRAWINGS ONLY. ALL DIMENSIONS TO BE CHECKED PRIOR TO COMMENCEMENT OF ANY WORKS. AND / OR PREPARATION OF ANY SHOP DRAWINGS. ALL DISCREPANCIES TO BE REPORTED TO THE ARCHITECT. THIS DRAWING TO BE READ IN CONJUNCTION WITH ALL OTHER ARCHITECTS DRAWINGS AND SPECIFICATIONS AND OTHER CONSULTANTS INFORMATION ALL STRUCTURAL ELEMENTS TO BE CROSS CHECKED WITH ENGINEERS DOCUMENTS

- NOTES**
- Key:**
- Proposed per notes
 - Make good for new screed and resin
 - Recycled plastic joists
 - Bench Tiling
 - Resin Floor
 - Shower Cubicle Floor Tiling
 - Fermacell PowerPanel
 - Radiator

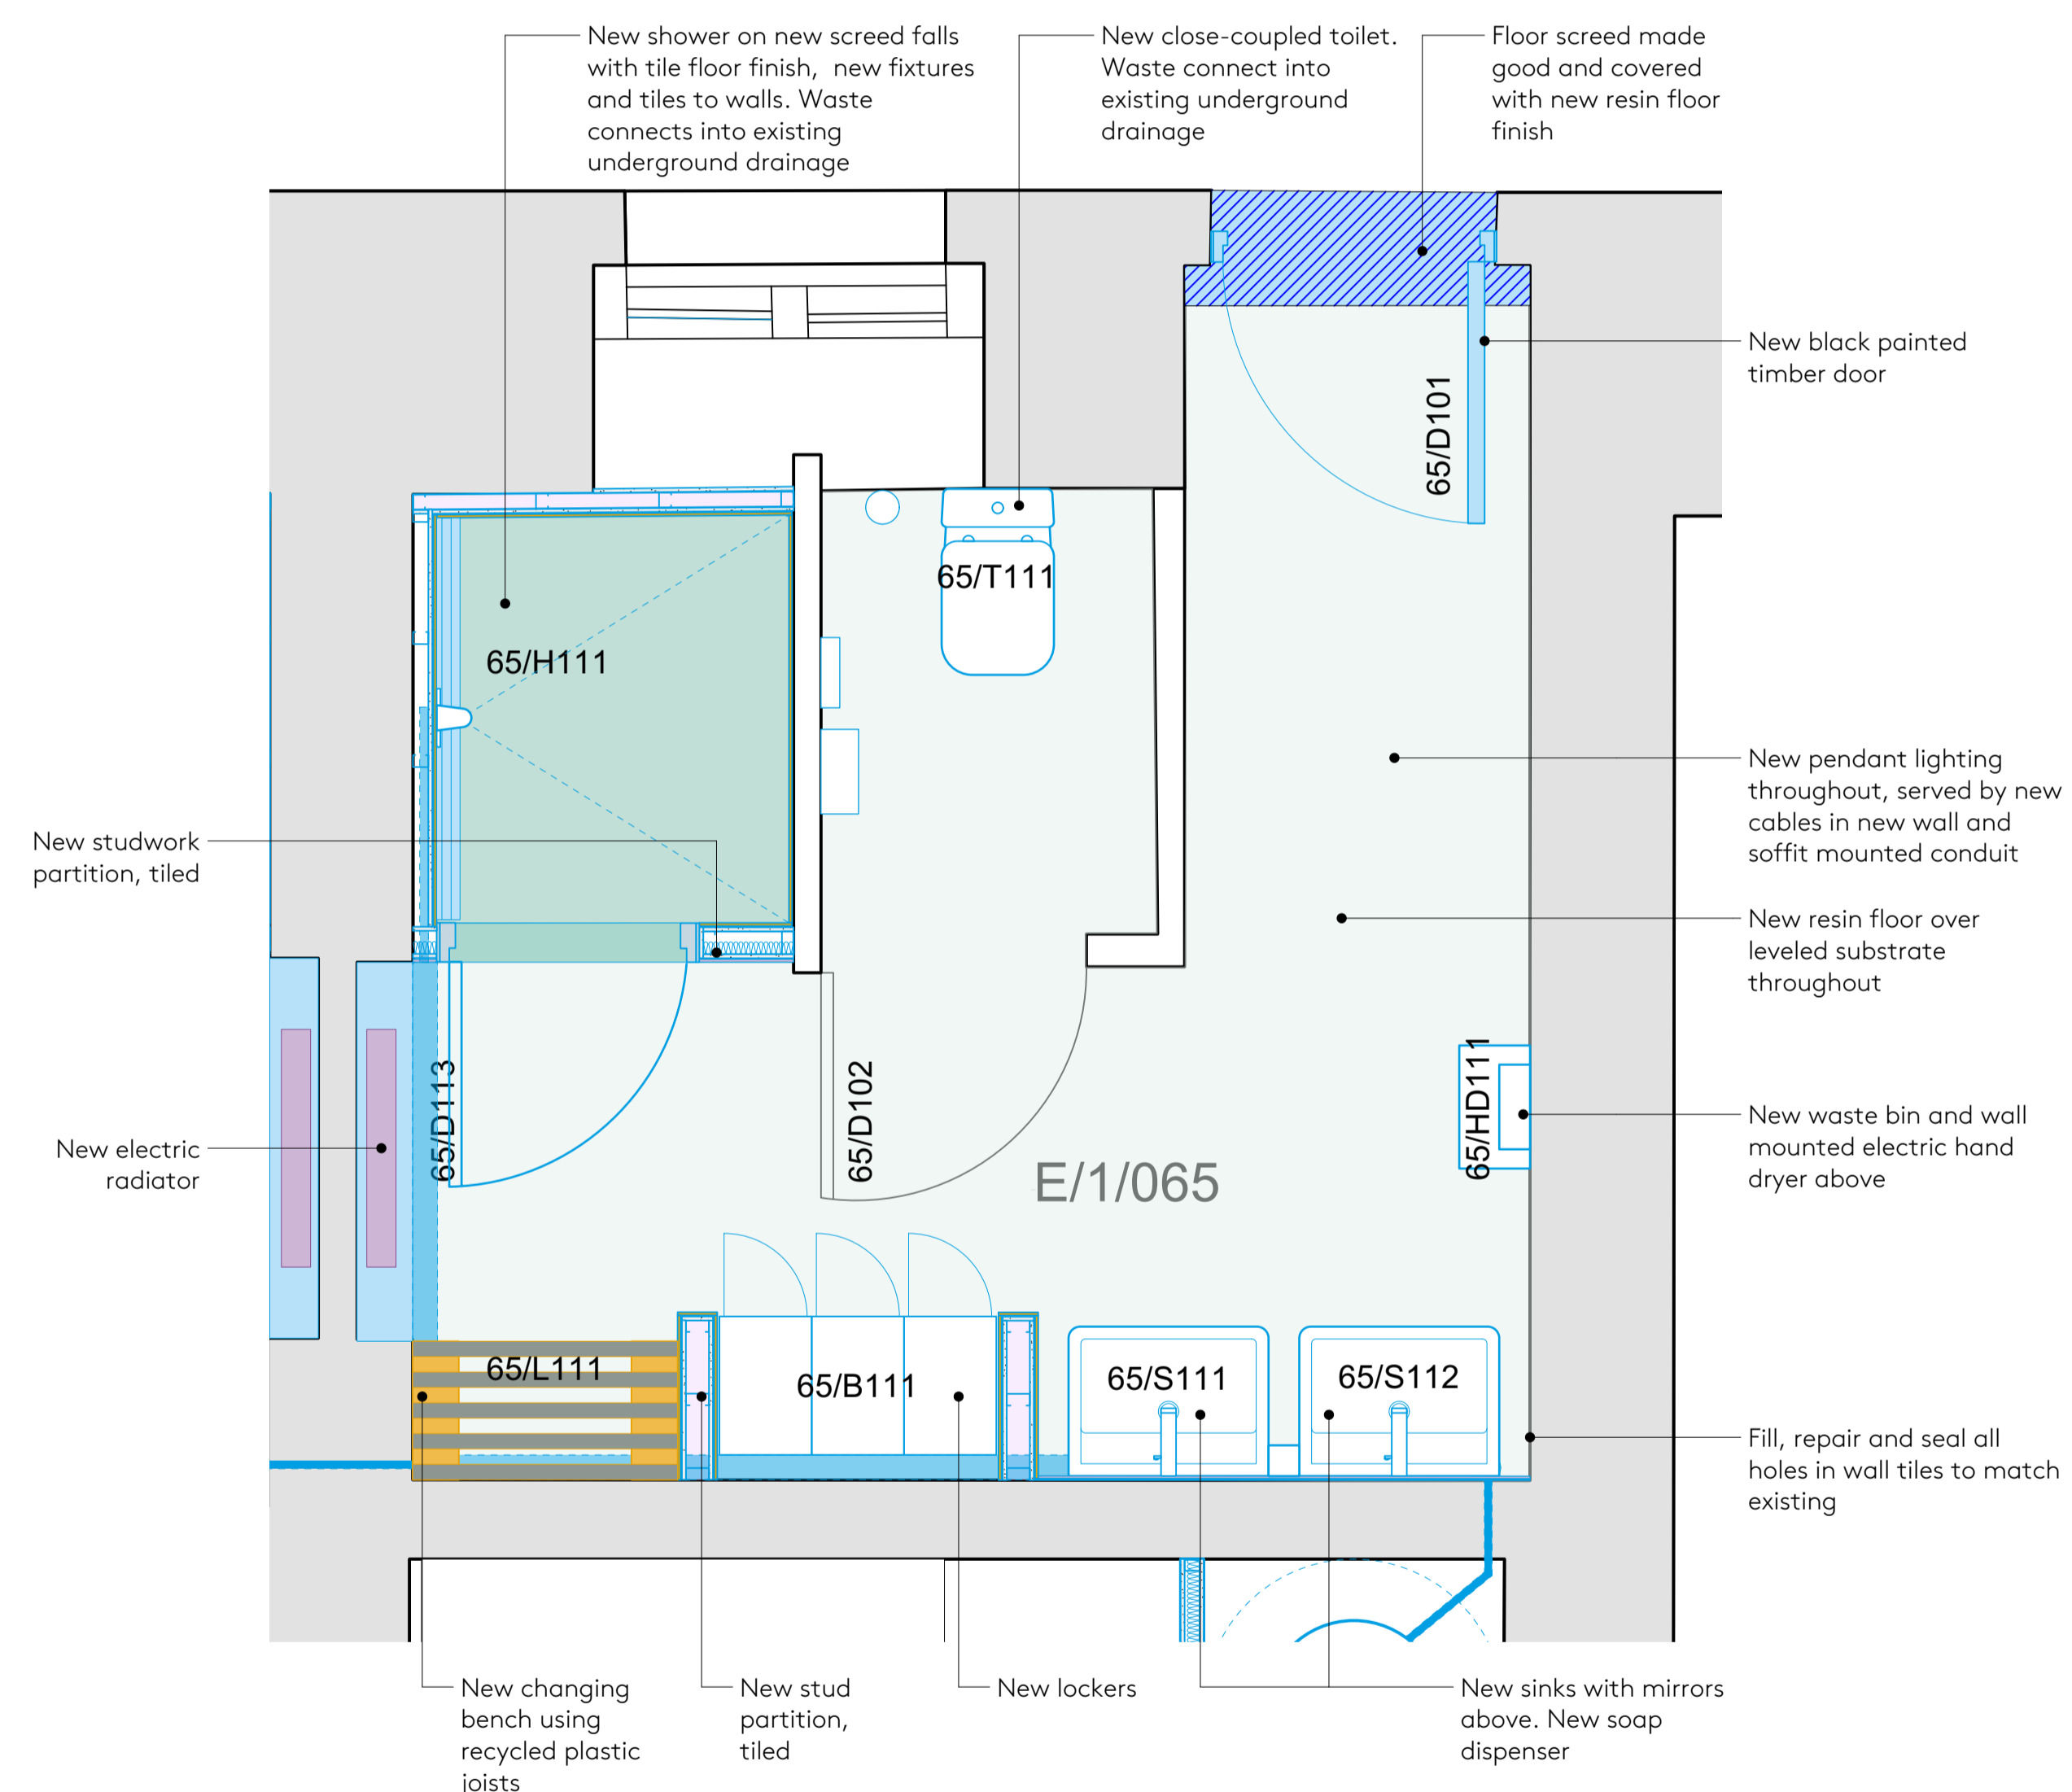

1 Contractor Toilet Facilities 1F Plan - Proposed
 Scale: 1:20

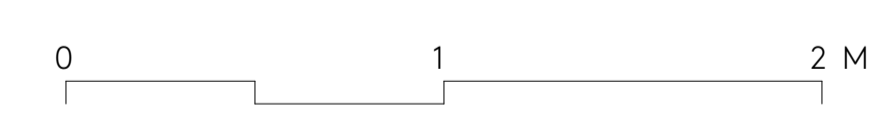

SCHEDULE REFERENCES

REVISION SCHEDULE

| REVISION | DATE | DESCRIPTION | ISSUED BY |
|----------|------------|--|-----------|
| P1 | 27/08/2024 | Draft Planning and Listed Building Application | JD |
| P2 | 10/09/2024 | Planning and Listed Building Application | JD |

Nex—
 55 Whitfield St,
 London W1T 4AH
 e: office@nex-architecture.com
 t: +44 20 7183 0900

—The British Museum
 Great Russell Street
 London WC1B 3DG

PROJECT:
Contractors' Toilets

DRAWING:
Female WC Plan - Proposed

| STATUS: | DATE: | DRAWN: | CHECKED: |
|----------|------------|--------|----------|
| Planning | 10/09/2024 | RW | JD |

| SCALE: | DRAWING NO.: | REVISION: |
|---------------|------------------------|-----------|
| 1:25 @ ISO A1 | 124-Nex-00-XX-DR-A-212 | P2 |