



EXISTING SECTION

EXISTING ELEVATION 1:10

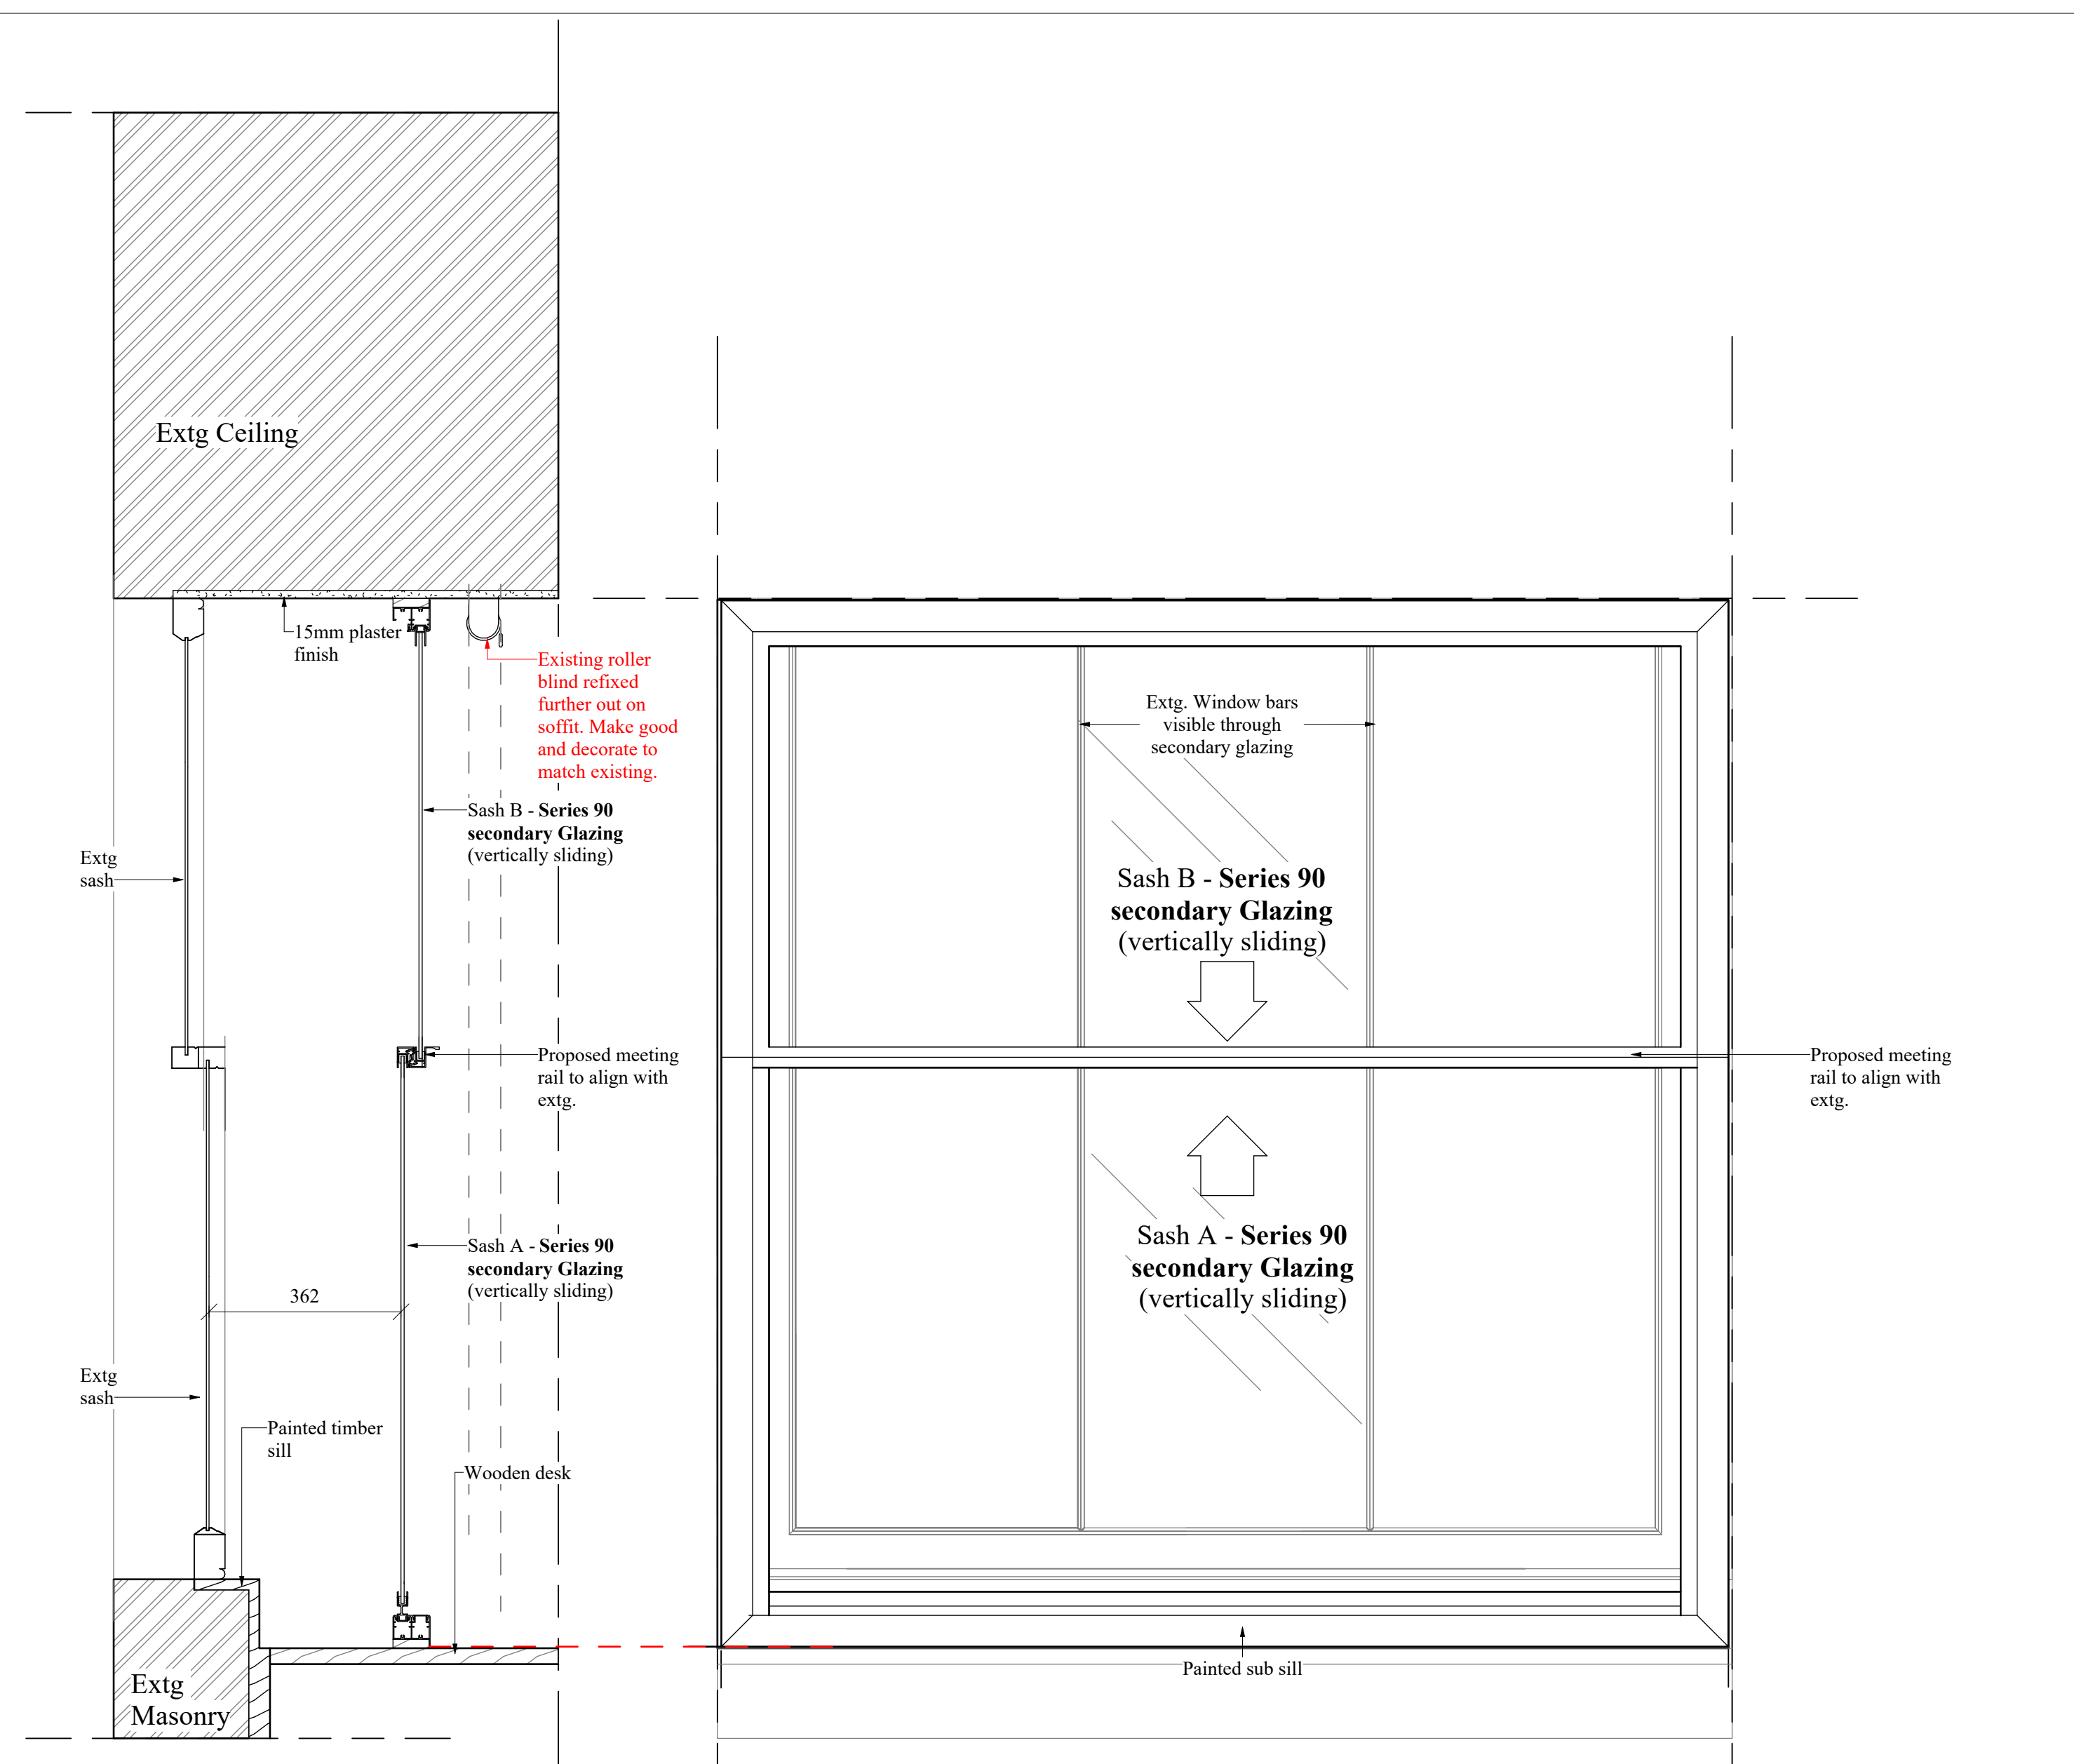


PROPOSED SECTION

PROPOSED ELEVATION 1:10

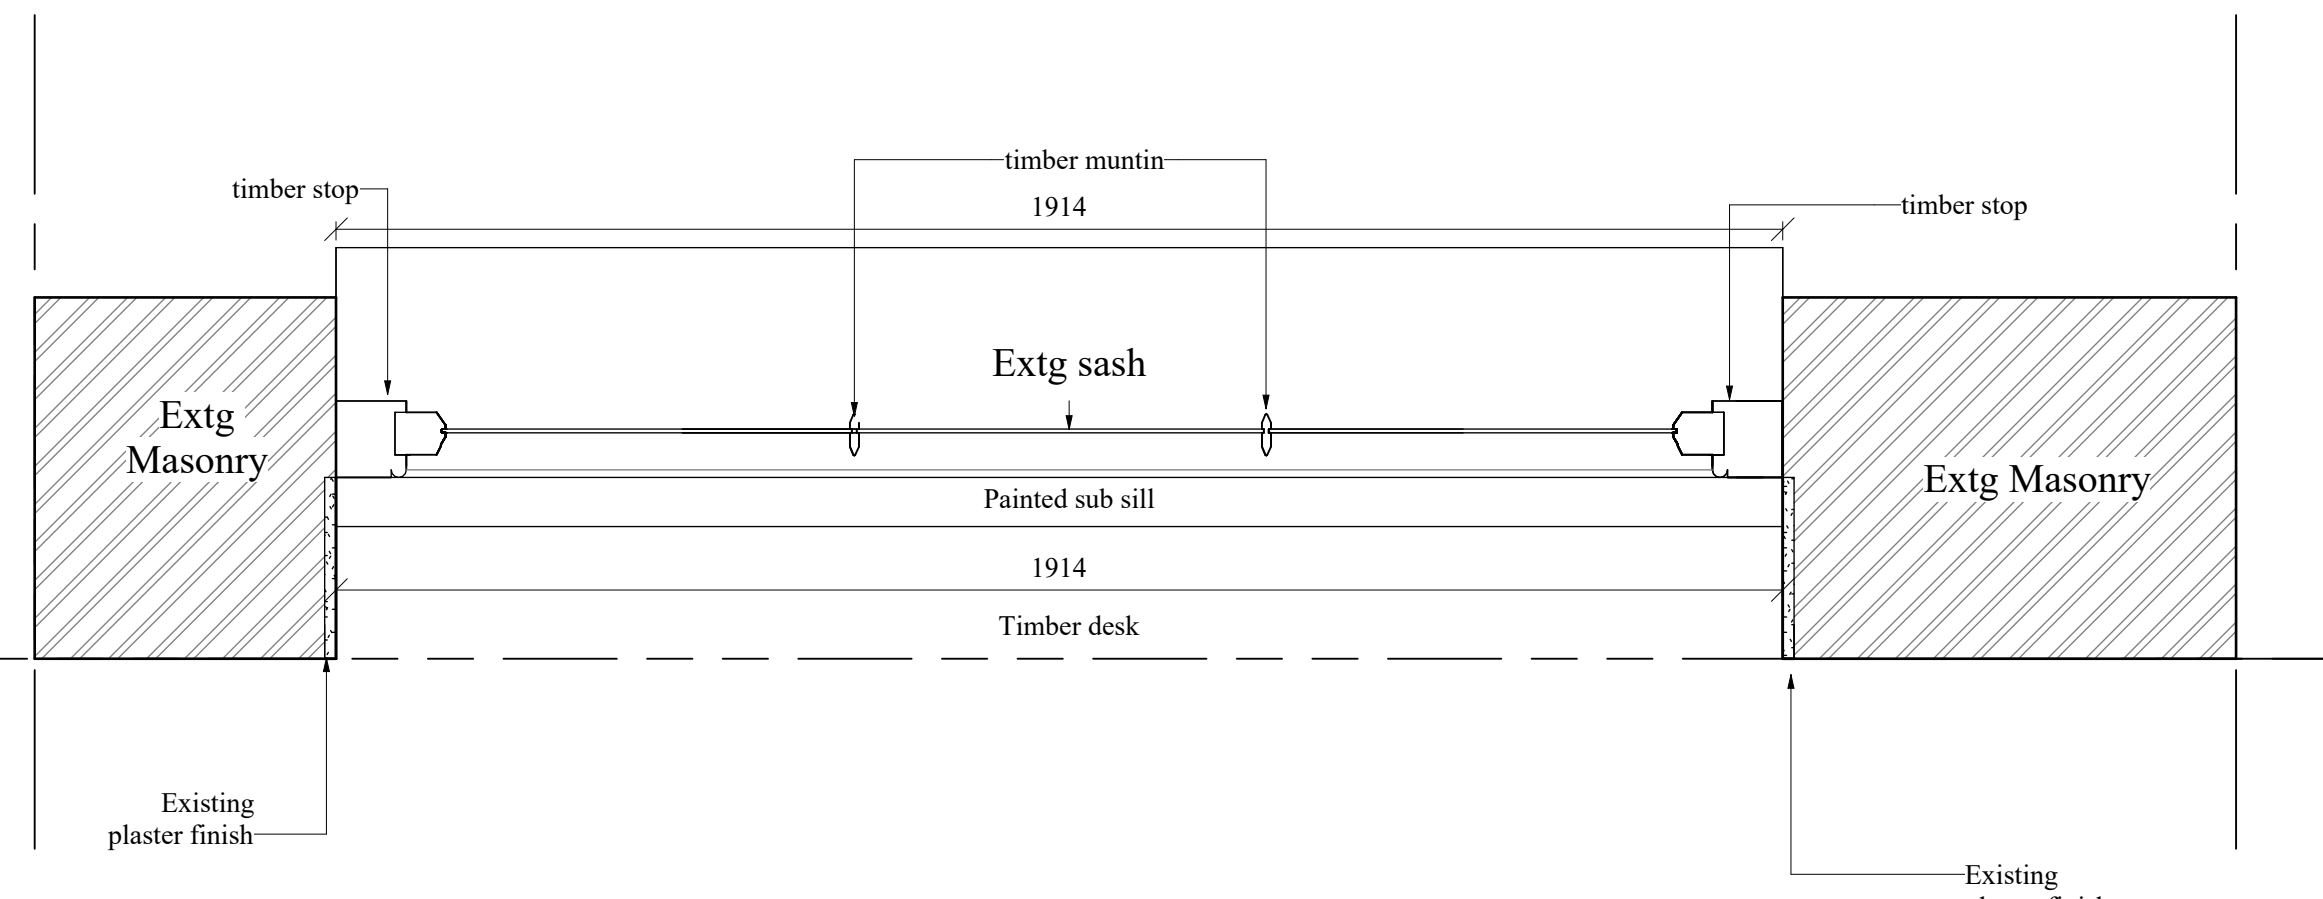

EXISTING PLAN 1:10

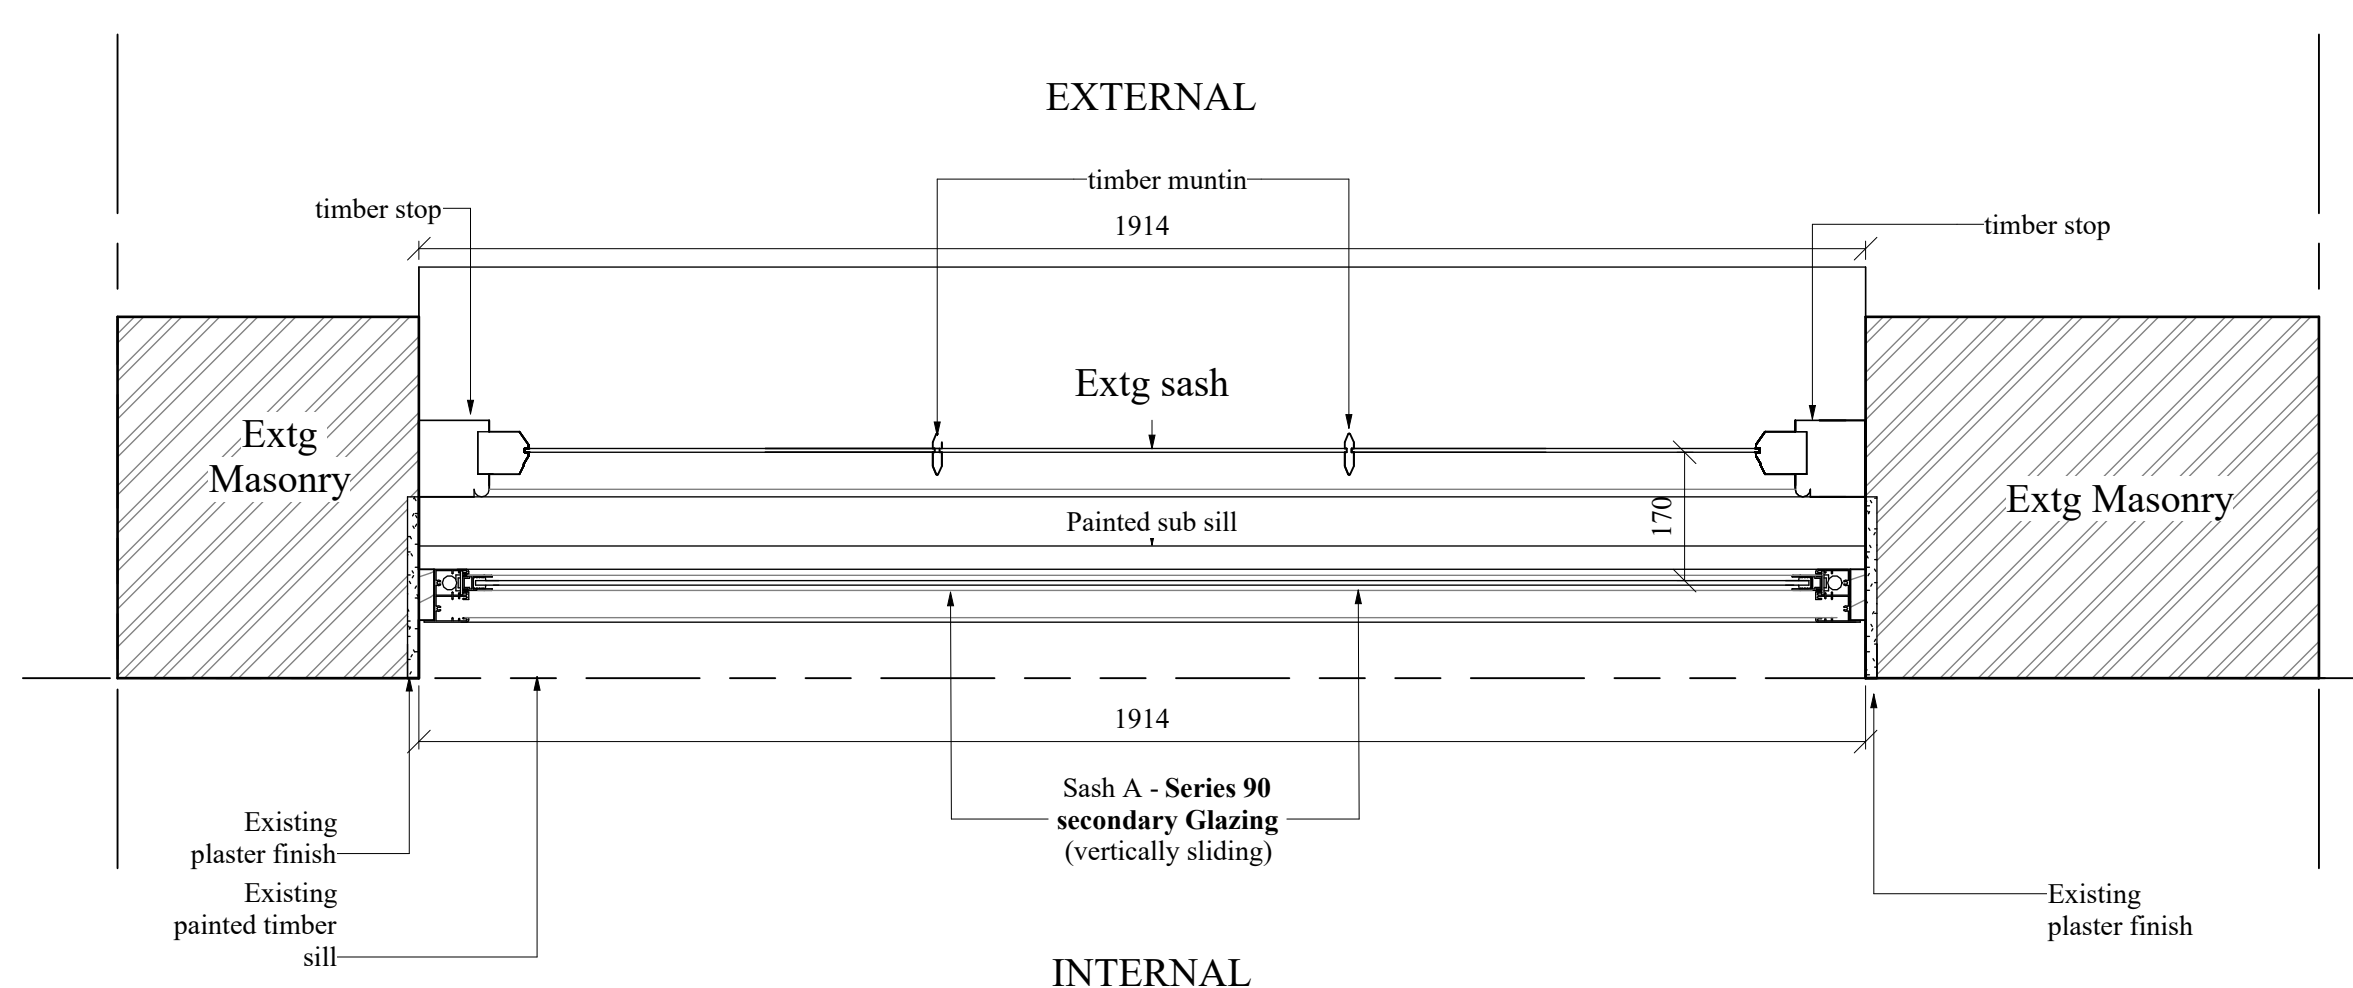

PROPOSED PLAN 1:10

WRIGHT & WRIGHT ARCHITECTS

89-91 Bayham Street
London NW1 0AG
T: +44(0)20 7426 9093
E: www.wrightandwright.co.uk


This drawing is not to be scaled. Dimensions govern. Wright & Wright Architects shall be notified in writing of any discrepancies. All dimensions are in millimeters unless noted otherwise. This drawing issued at First Contract is indicative of design intent and should be read in association with all specifications, schedules and consultants information. The Contractor is required to complete the detailed design, final coordination and interfaces. Contractor and Sub-Contractors design are subject to Architects acceptance.

Note: Drawings to be read in conjunction with the LBC design statement and installed to manufacturers guidance. Refer to design statement for further information on fixing details.

Rev	Note	Date	Issued By	Issued To
P4	Tender revision	09.08.2024	JB	BM
P3	For information	05.07.2024	JB	BM
P2	For approval	10.05.2024	JB	BM
P1	WIP issue	11.04.2024		

Security Classification: **Official**

Key Plan

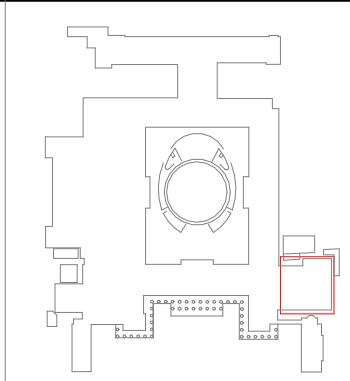

Client
British Museum
Project Name
Energy Centre Programme: Noise Mitigation

Stage
RIBA Stage 4
Drawing Title
Type B1 ECP Noise Mitigation

Scale	Sheet Size	Issue Date
1:10	A1	09.08.2024
Revision	Status	
P4	S4 - For approval	