



PROPOSED SECTION

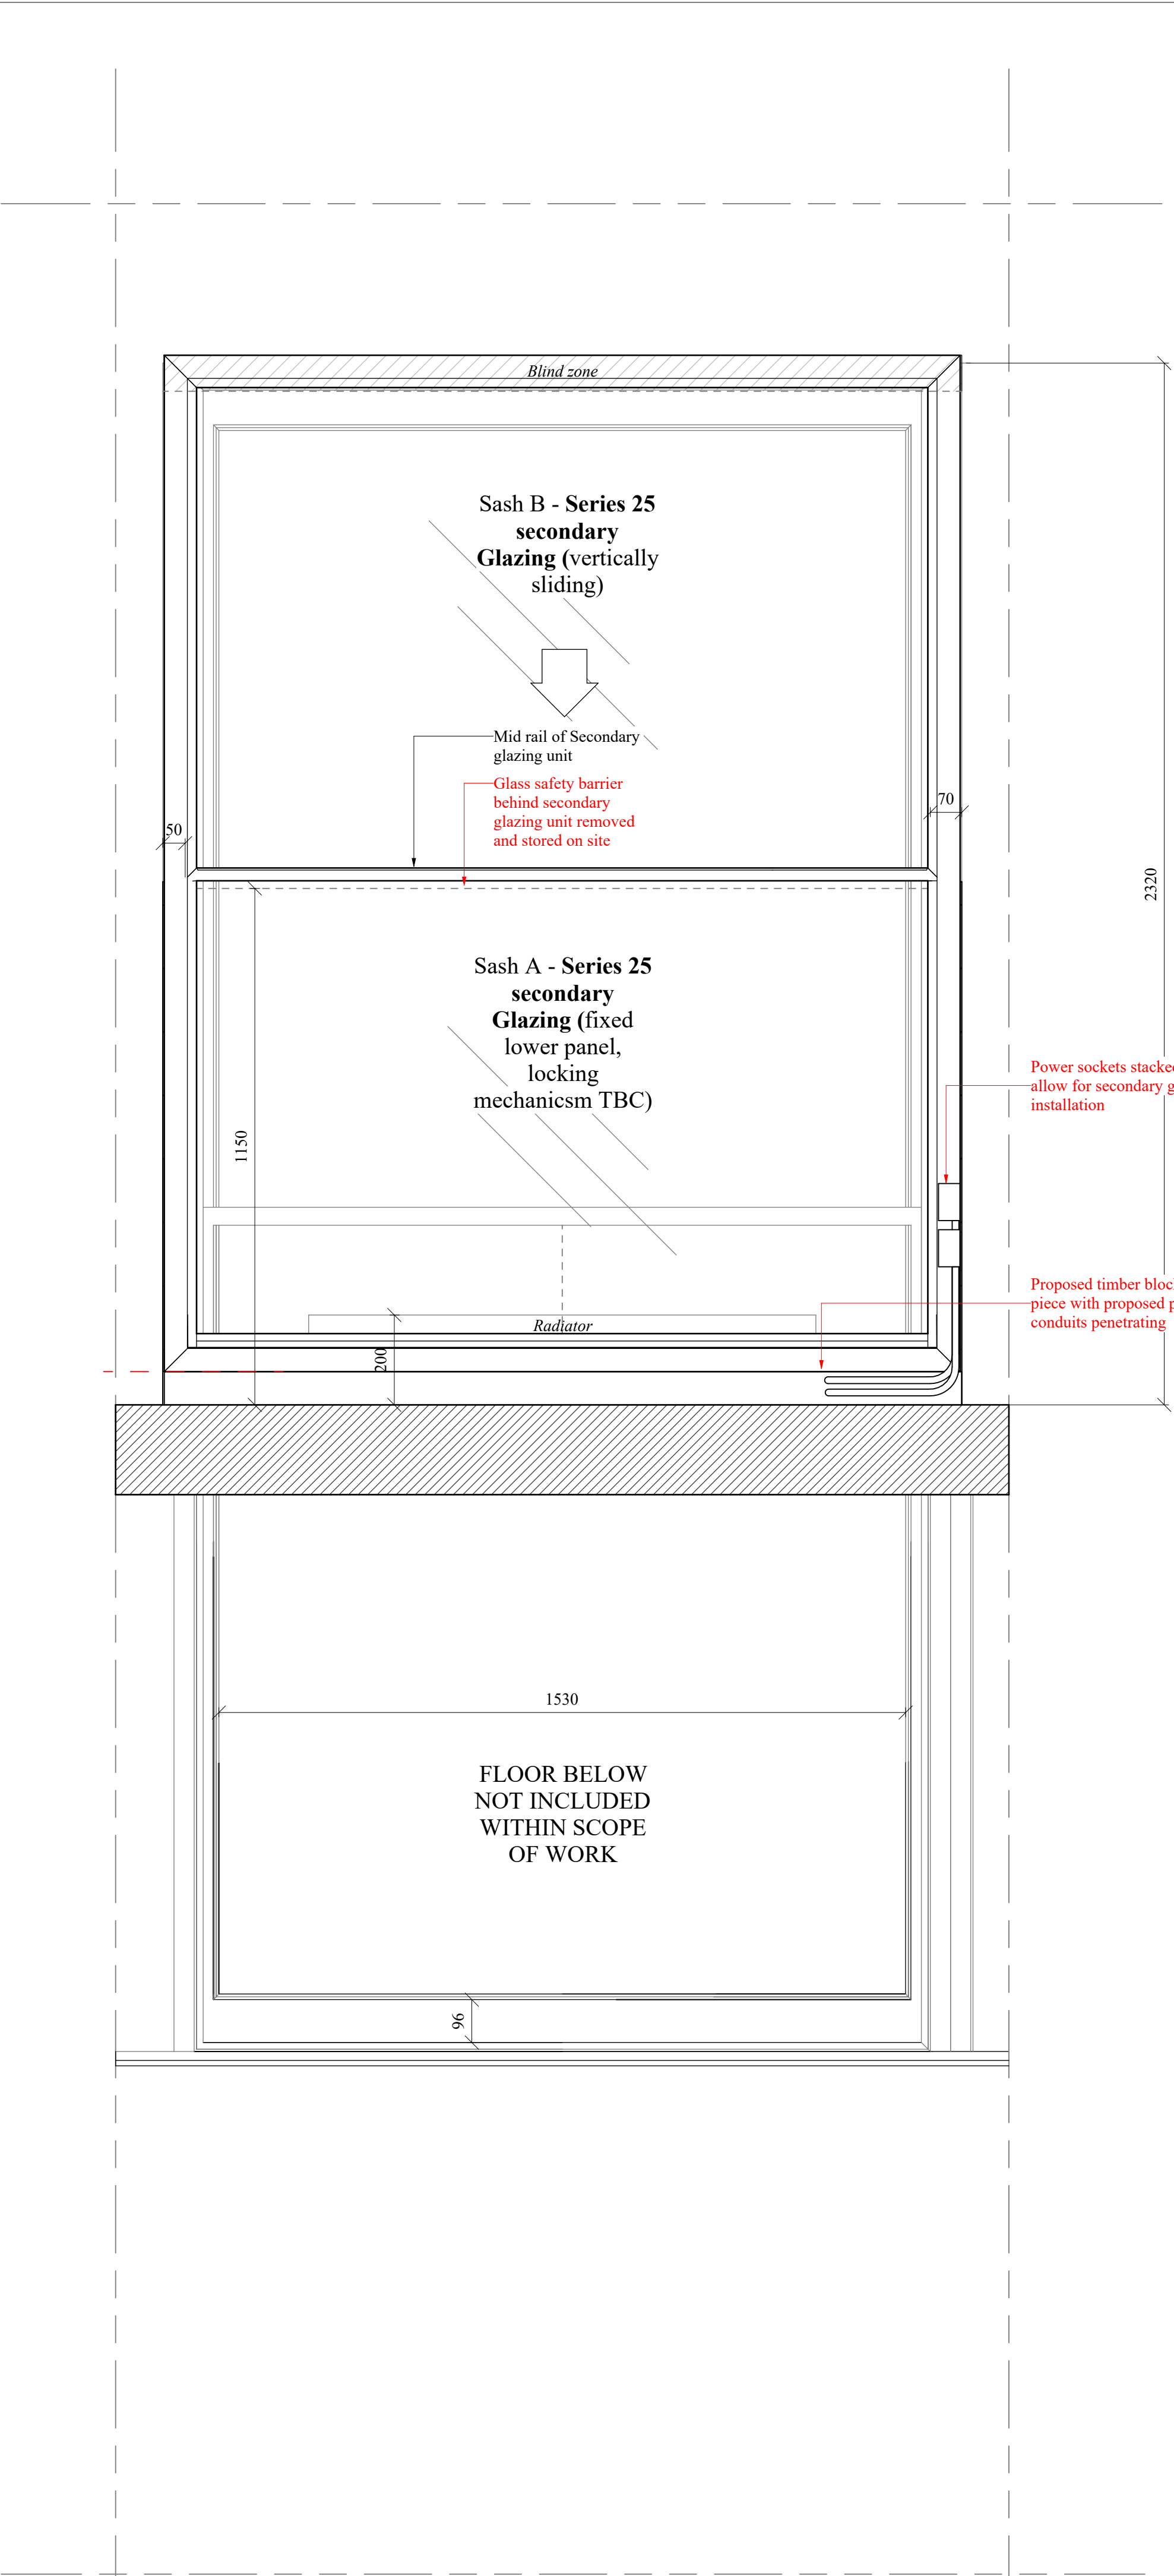


PROPOSED ELEVATION

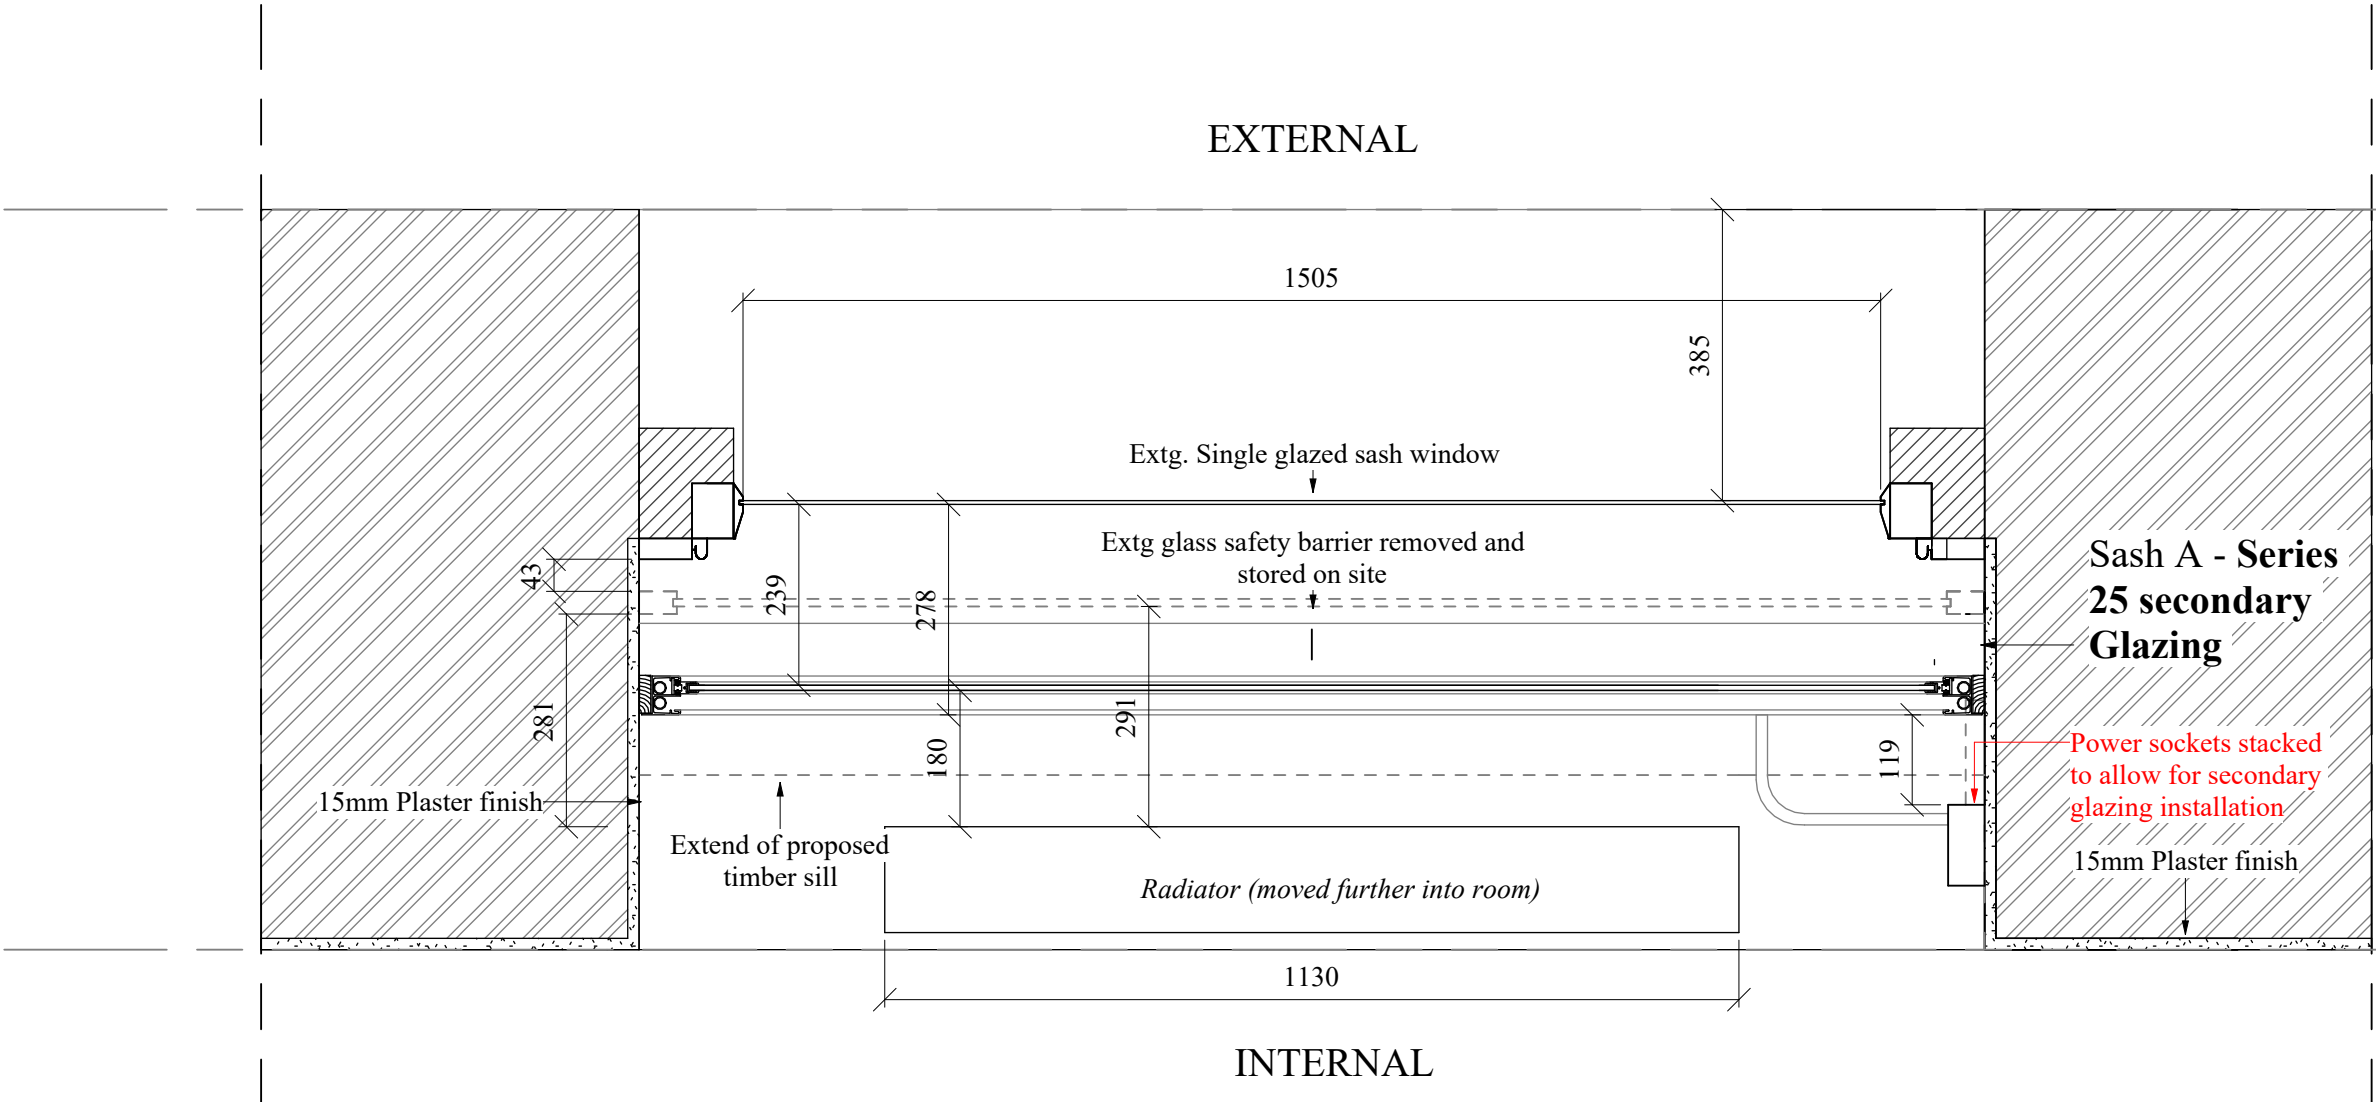

PROPOSED PLAN



Key Station

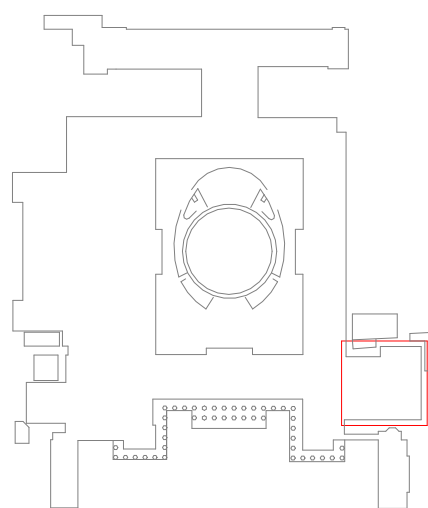

This drawing is not to be scaled. Dimensions govern. Wright & Wright Architects shall be notified in writing of any discrepancies. All dimensions are in millimeters unless noted otherwise. This drawing issued at First Contract is indicative of design intent and should be read in association with all specifications, schedules and consultants information. The Contractor is required to complete the detailed design, final coordination and interfaces. Contractor and Sub-Contractors design are subject to Architects acceptance.

Note: Drawings to be read in conjunction with the LBC design statement and installed to manufacturers guidance. Refer to design statement for further information on fixing details.

P4	Tender revision	09.08.2024	JB	BM
P3	For information	08.07.2024	JB	BM
P2	For approval	10.05.2024		
P1	WIP issue	11.04.2024		

Rev	Note	Date	Issued By	Issued To
-----	------	------	-----------	-----------

Security Classification: **Official**

WRIGHT & WRIGHT ARCHITECTS

89-91 Bayham Street
London NW1 0AG
T +44(0)20 7428 9393
E www@wrightandwright.co.uk

Client

British Museum

Project Name

**Energy Centre
Programme: Noise
Mitigation**

Stage

RIBA Stage 4

Drawing Title

**Type F ECP Noise
Mitigation Proposed**

Drawing Number

SW001-WWA-1140-B_03-DDG-A-5118

Scale	Sheet Size	Issue Date
1:10	A1	09.08.2024

Revision	Status
P4	S4 - For approval