




**1 L01 - Sector B (White Wing)**  
1 : 200

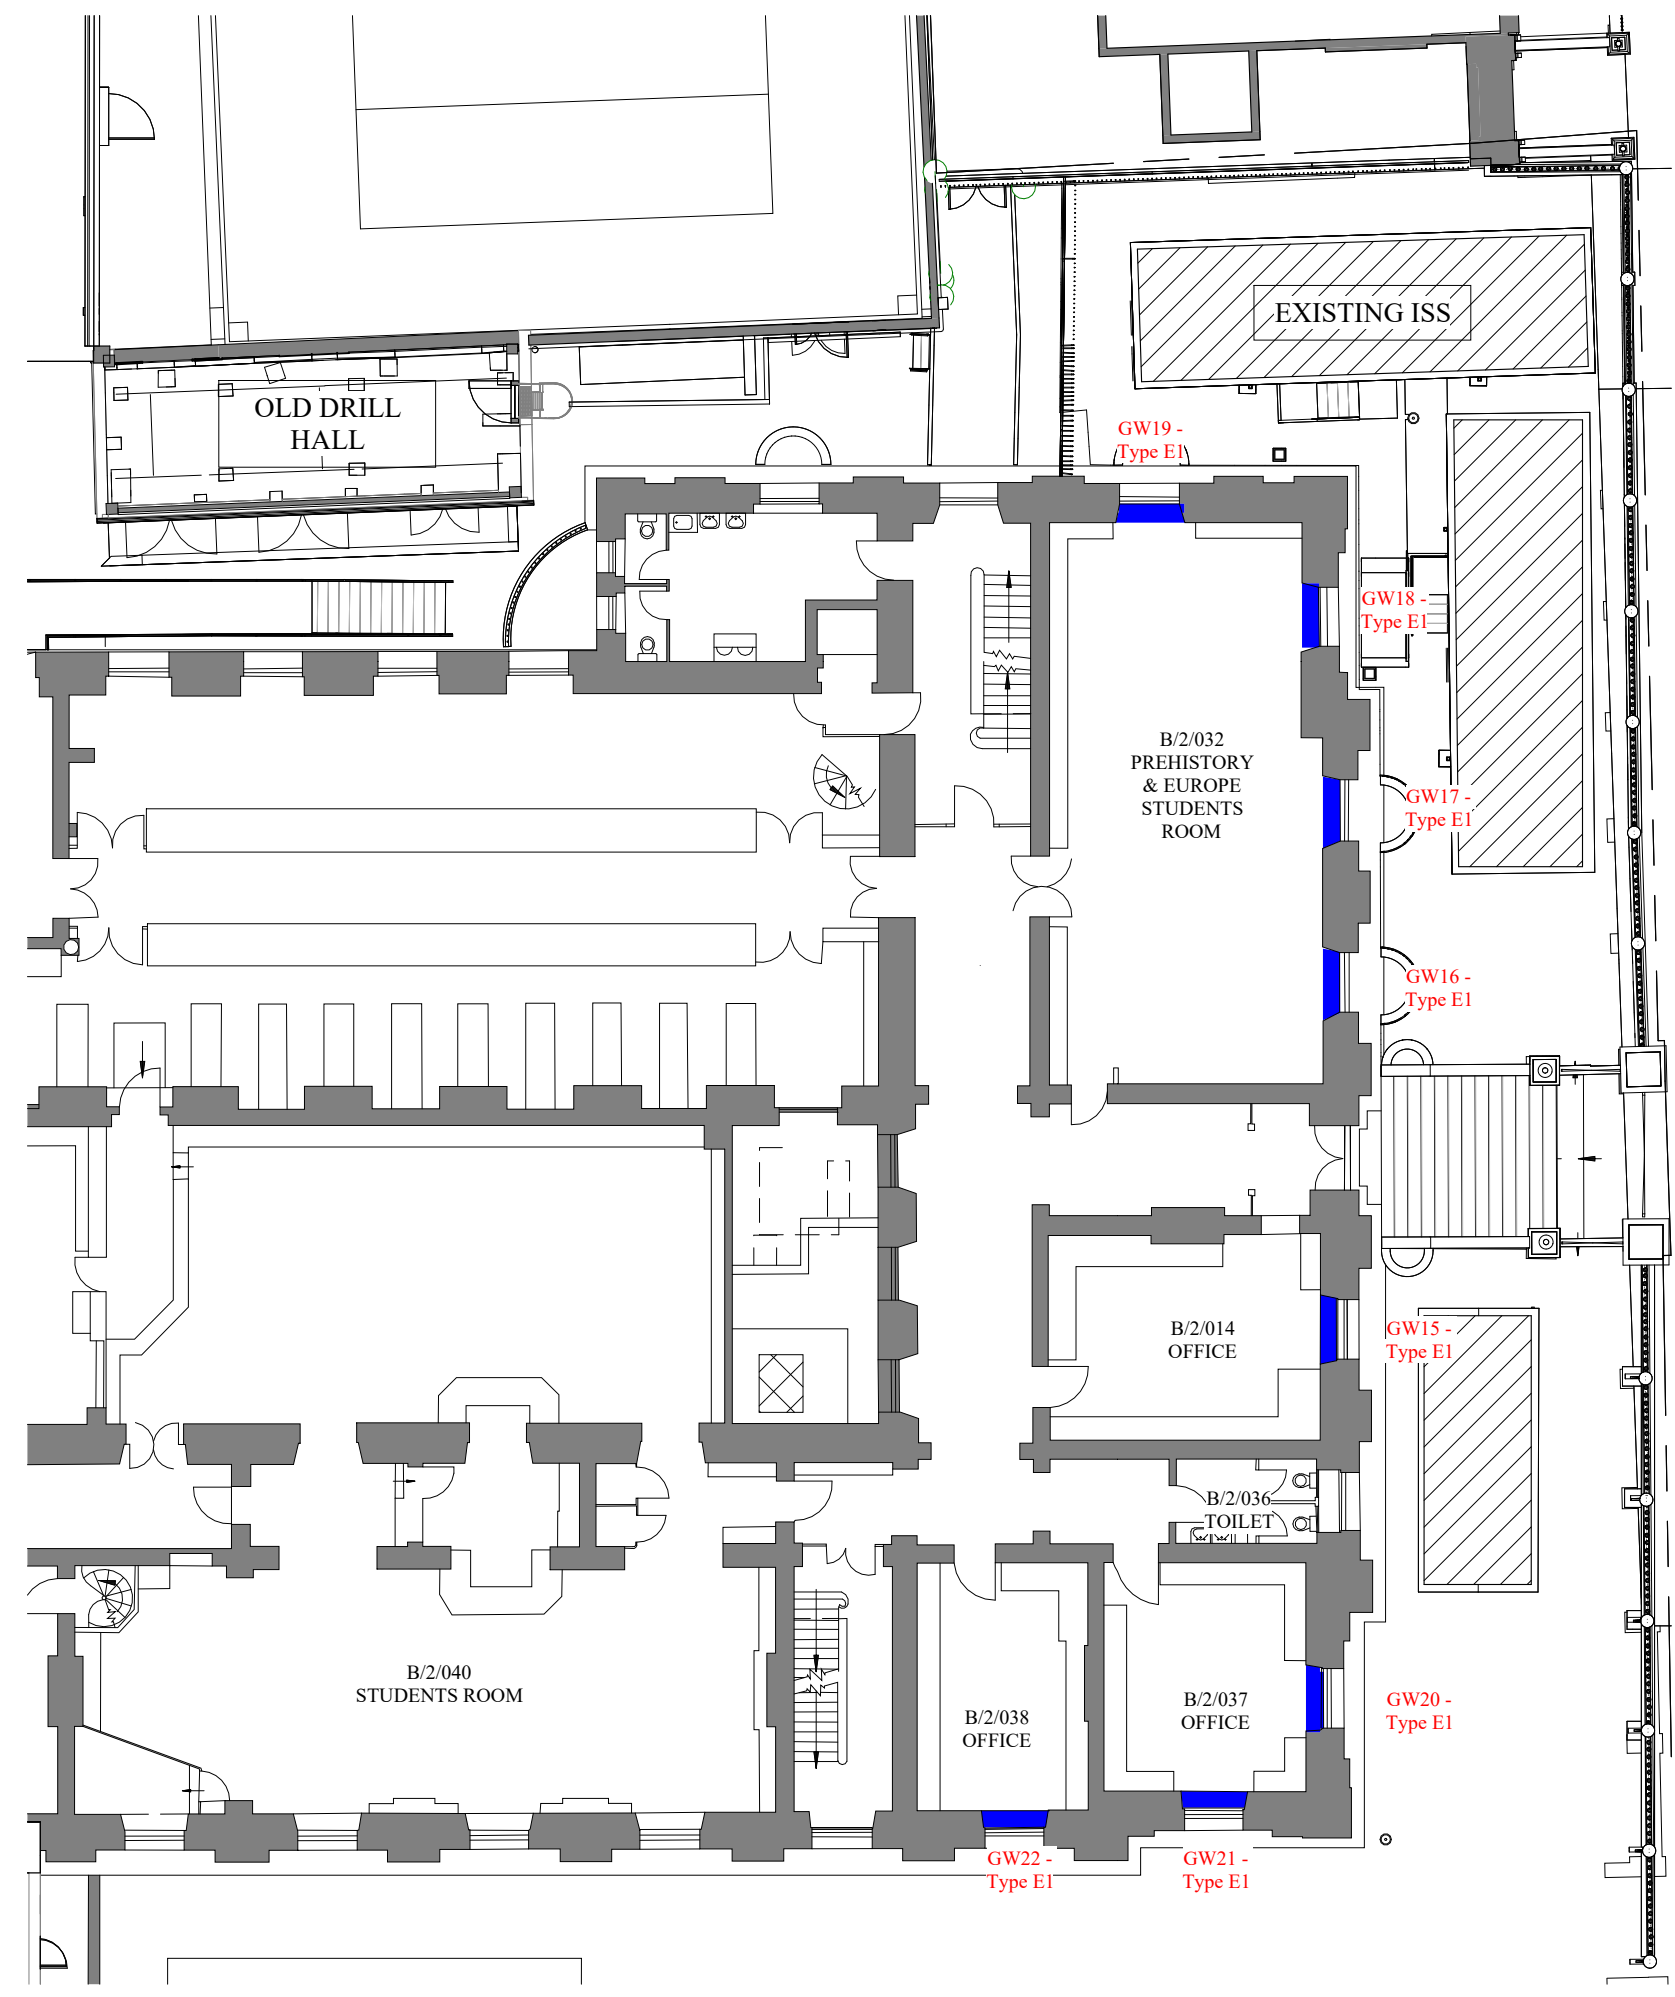

**2 L02 - Sector B (White Wing)**  
1 : 200

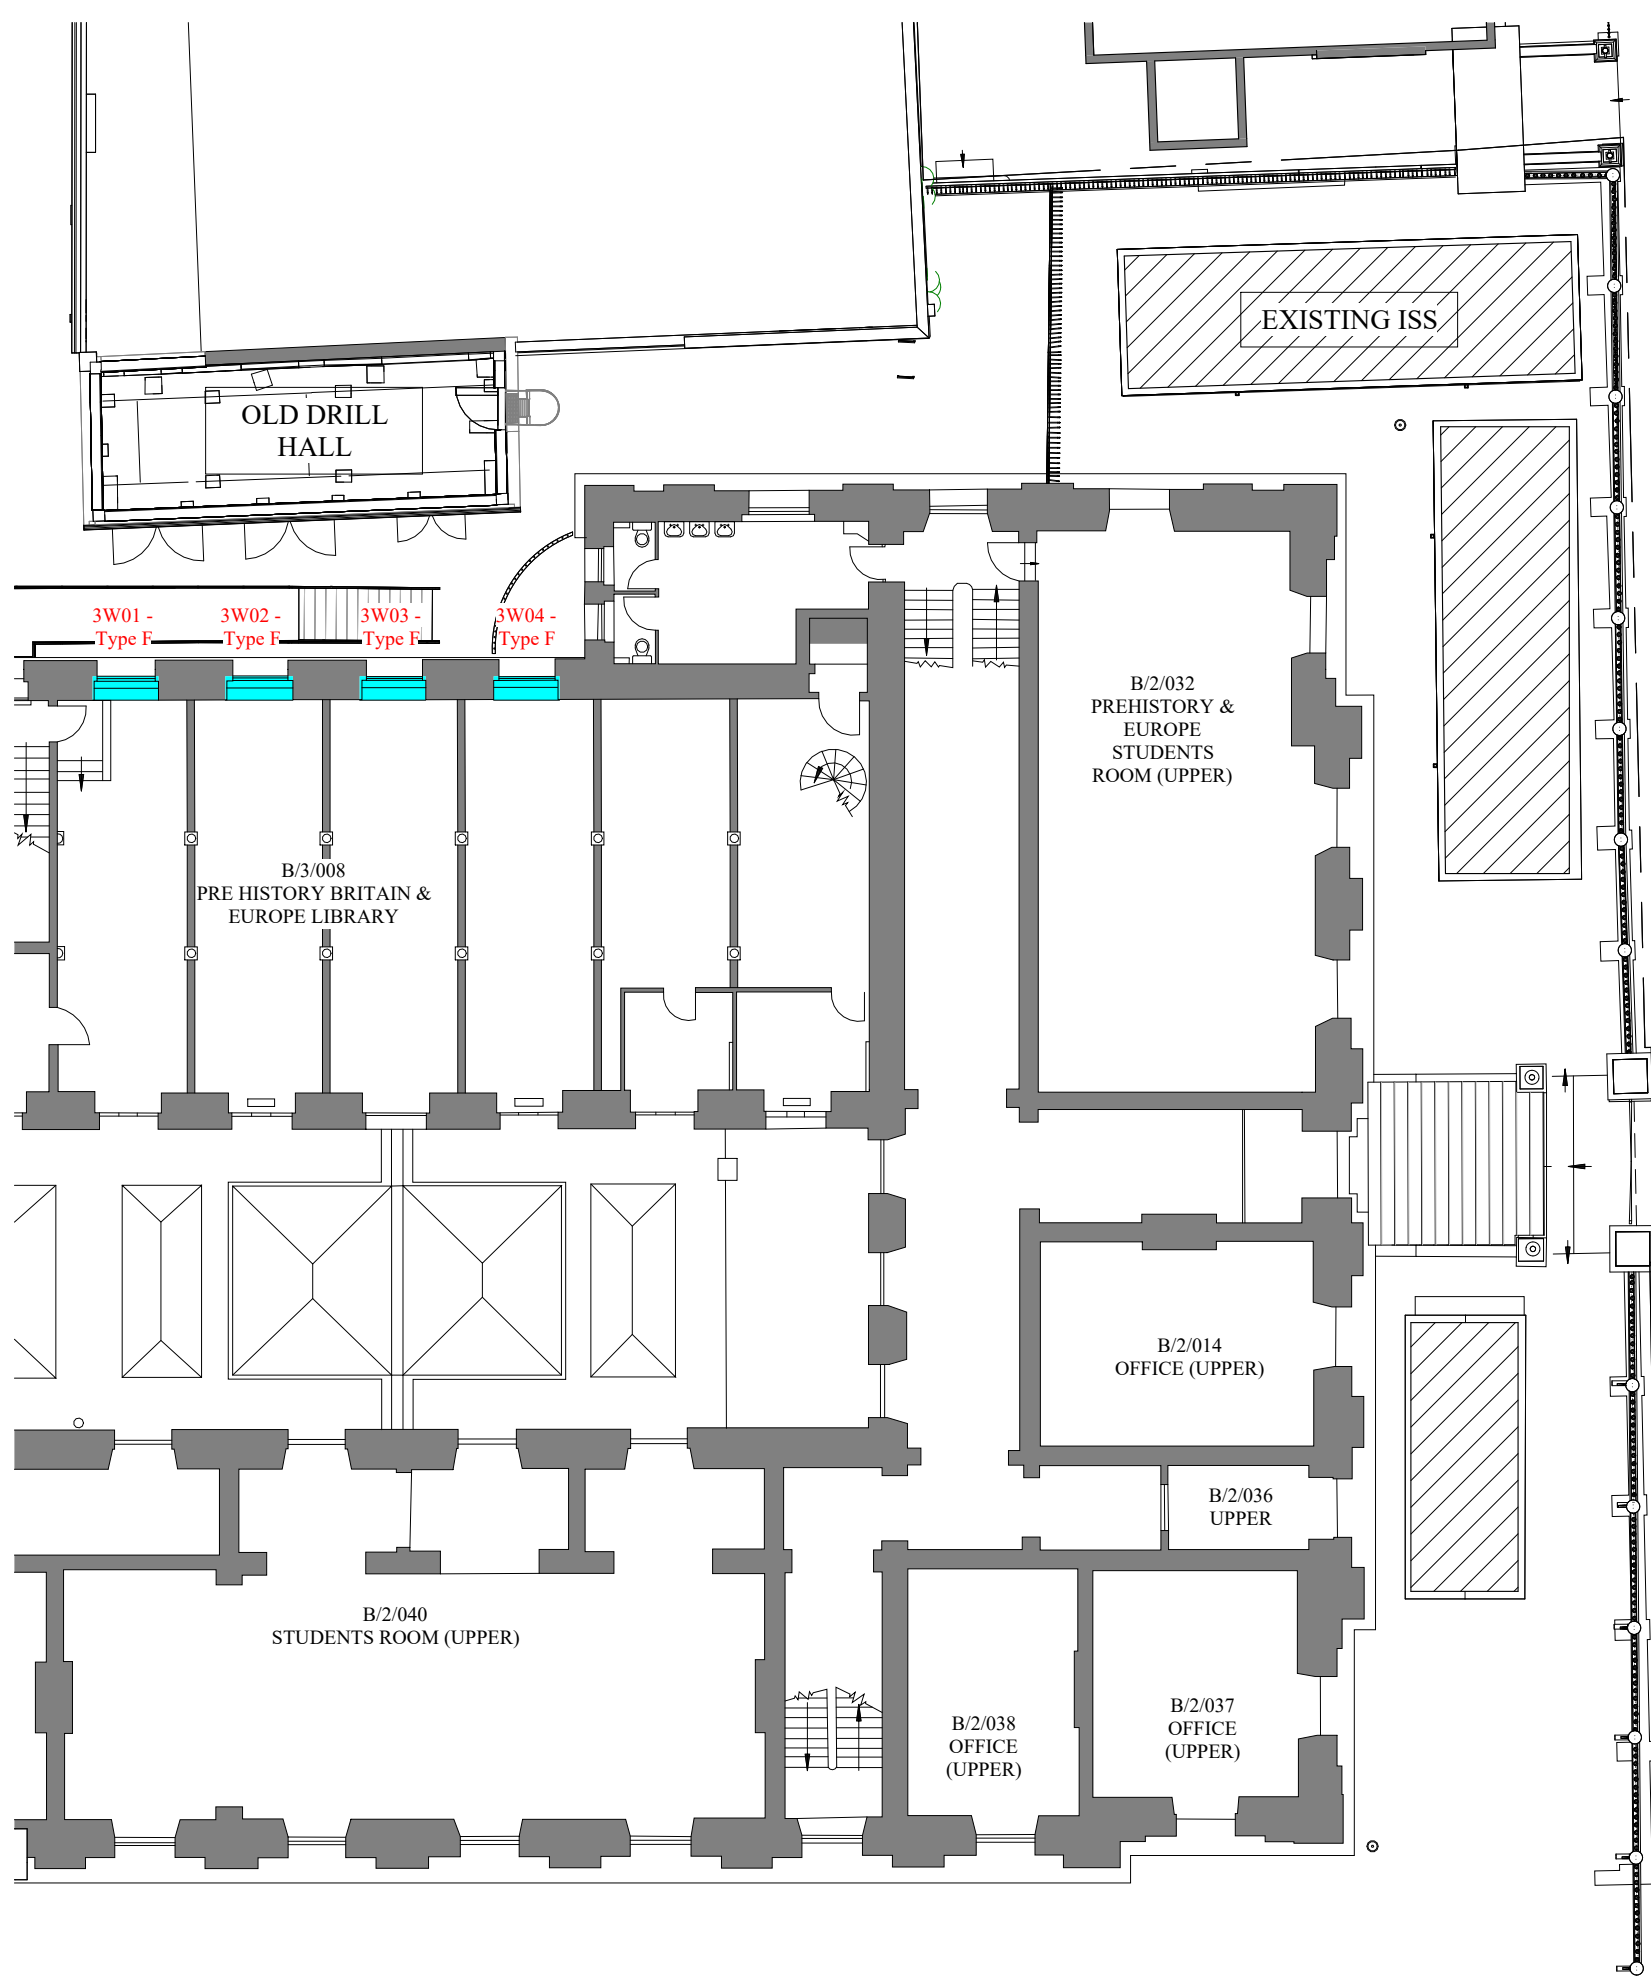

**3 L03 - Sector B (White Wing)**  
1 : 200

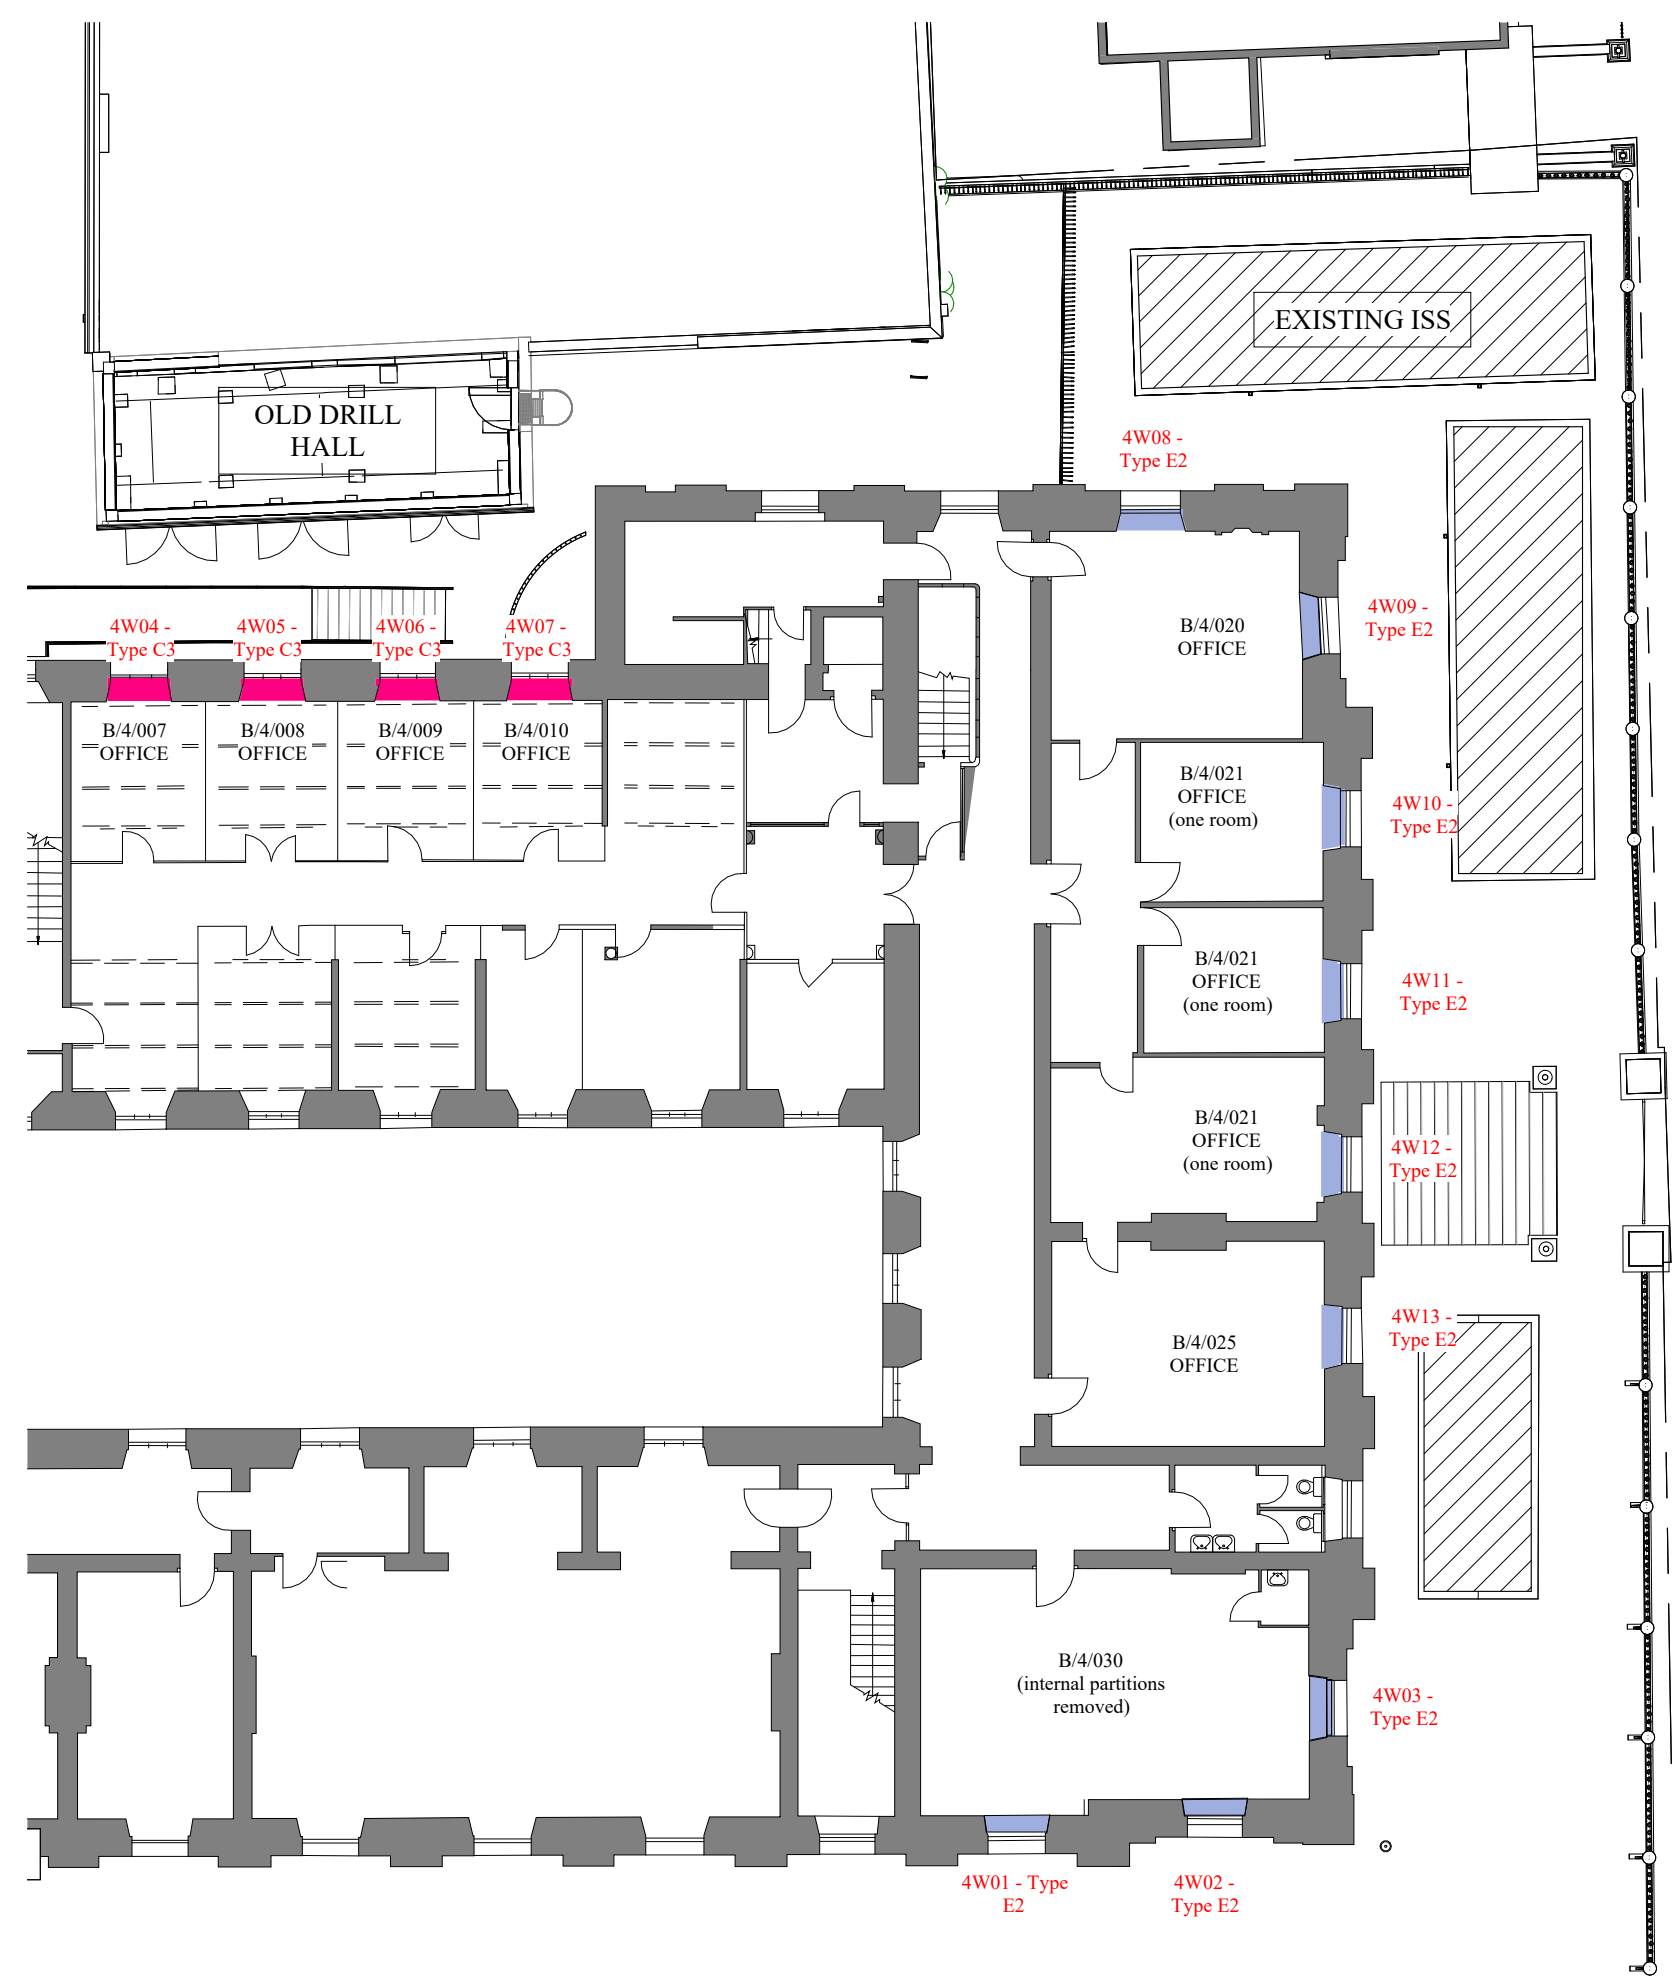

**4 L04 - Sector B (White Wing)**  
1 : 200

**Window Types Key:**

Type A	Type C1	Type D1	Type F
Type B1	Type C2	Type D2	Type G
Type B1*	Type C3	Type E1	Rooflight
		Type E2	

**WRIGHT & WRIGHT ARCHITECTS**


89-91 Bayham Street  
London NW1 0AG  
T +44(0)20 7429 9003  
E www.wrightandwright.co.uk

This drawing is not to be scaled. Dimensions govern. Wright & Wright Architects shall be notified in writing of any discrepancies. All dimensions are in millimeters unless noted otherwise. This drawing issued at First Contract is indicative of design intent and should be read in association with all specifications, schedules and consultants information. The Contractor is required to complete the detailed design, final coordination and interfaces. Contractor and Sub-Contractors design are subject to Architects acceptance.

Rev	Note	Date	Issued By	Issued To
P4	Tender revision	09.08.2024	JB	BM
P3	For information	06.07.2024	JB	BM
P2	For approval	10.05.2024		
P1	WIP issue	11.04.2024		

Security Classification: **Official**

Key Plan

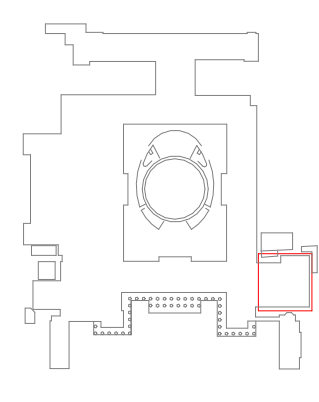

Client

**British Museum**

Project Name  
**Energy Centre Programme: Noise Mitigation**

Stage

**RIBA Stage 4**

Drawing Title  
**White Wing Proposed Window Scope**

Drawing Number

**SW001-WWA-1140-B-DDG-A-5101**

Scale Sheet Size Issue Date  
As indicated A1 09.08.2024

Revision Status  
P4 S4 - For approval