
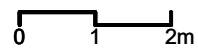
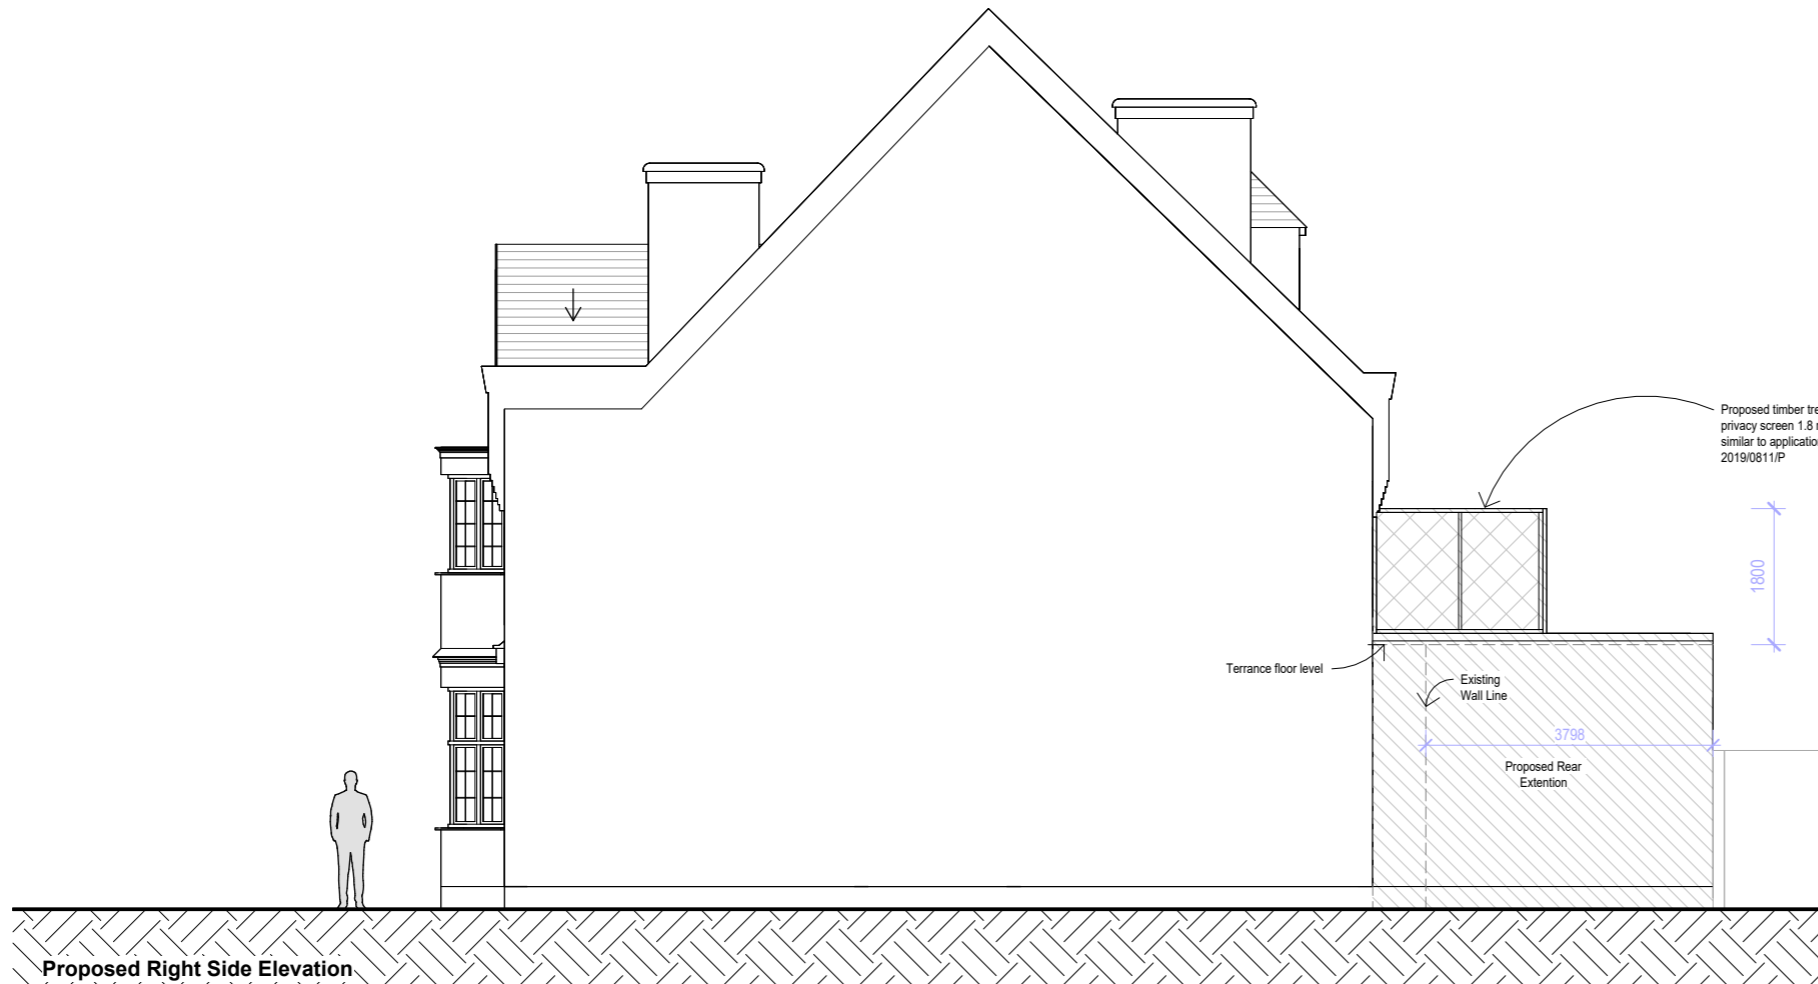


Hampstead Architects

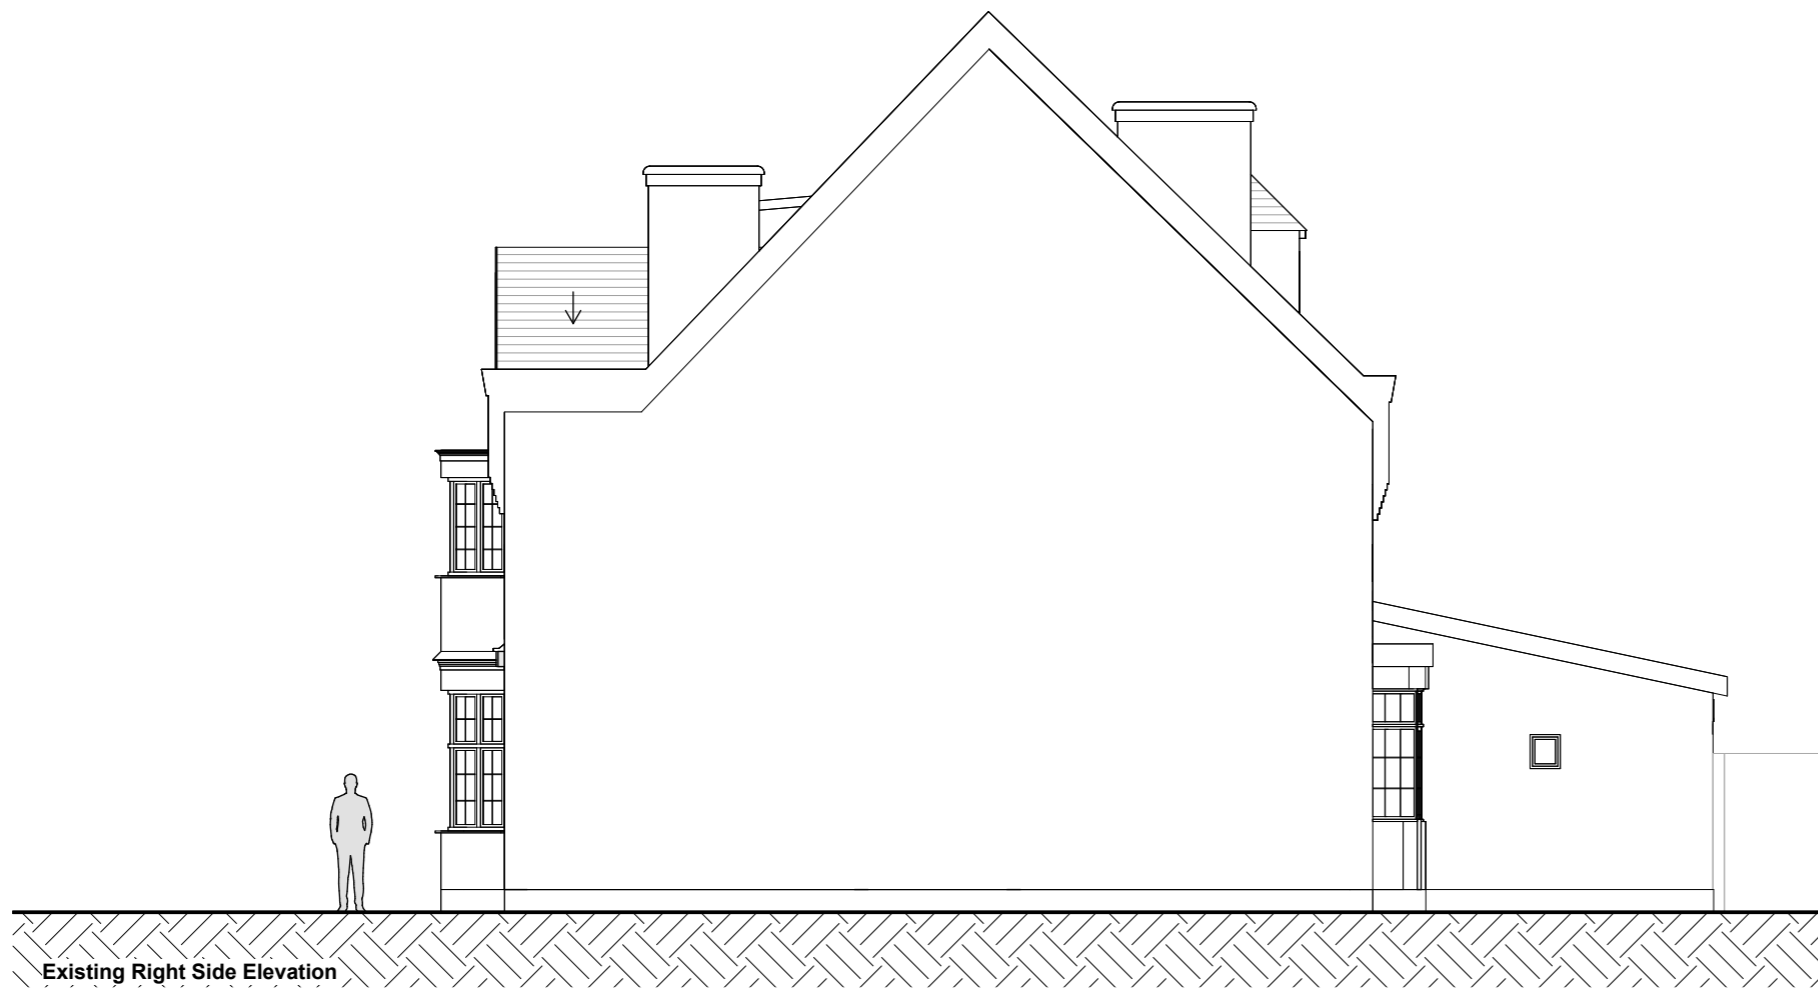

Existing & Proposed Right Side Elevations

SCAL	DATE	REV	DWG NO.
1 : 100	02/04/24		D204

PROJECT
Crediton Hill

ADDRESS
19 Crediton Hill
London. NW6 1HS

DRAWING TITLE

