


1 - Location Map
1 : 1250



2 Site
1 : 200

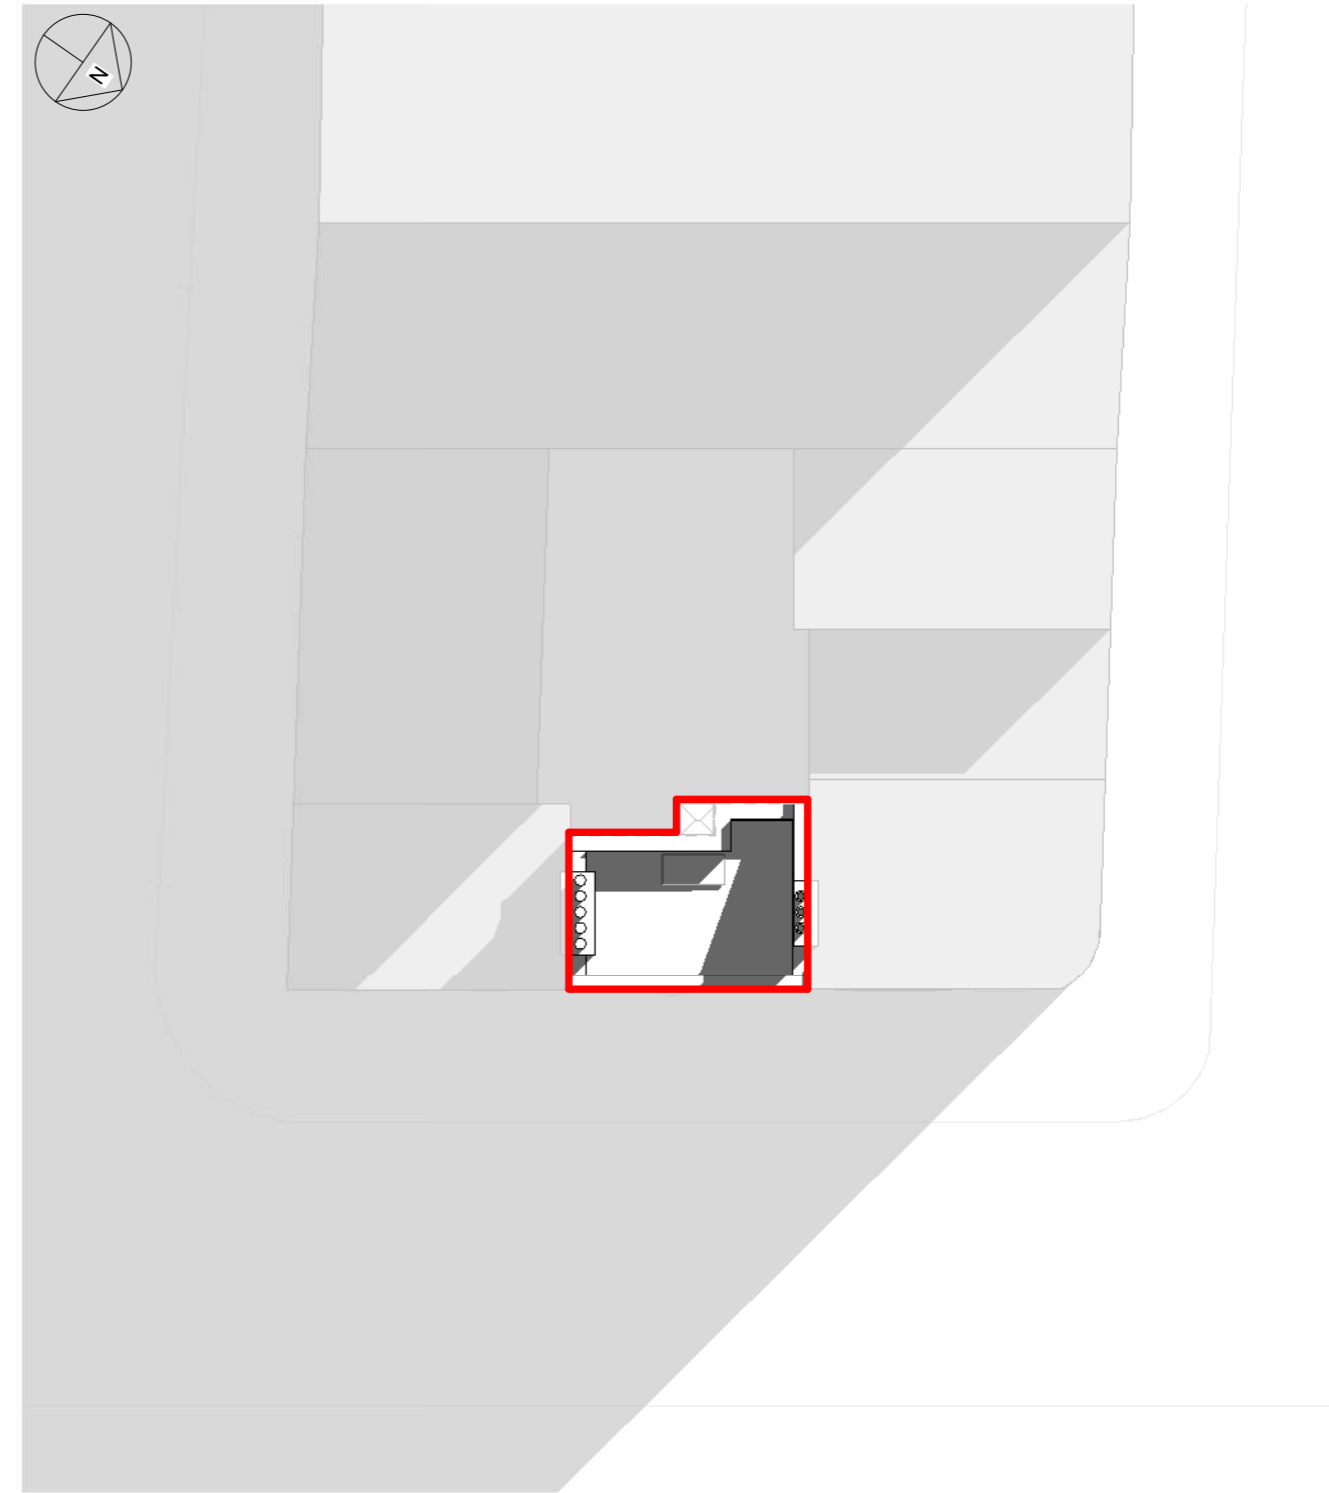

Drawing Number:
BP100

Issued for
Pre Application
Planning Application Approval
Building Control Approval
Tenders
Construction


Client
**Boyan Properties.
41 Whitfield Street, W1T 2AJ,
London.**

Title
Location & Site

Proposed Roof

Project number 240911-BP1
Date Sep 2024
Drawn by RB
Checked by MB
Scale @ A3 As indicated

No.	Description	Date

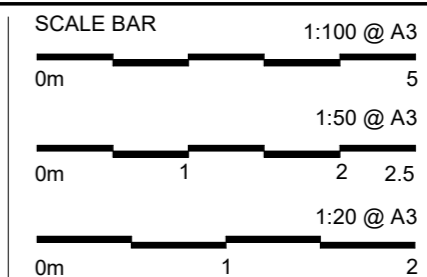

NOTES:

- MEGAPLAN LIMITED RETAIN COPYRIGHT OF DESIGN, SCHEME & OWNERSHIP OF DRAWINGS.
- DRAWINGS SHOULD BE READ IN CONJUNCTION WITH STRUCTURAL ENGINEER'S DRAWINGS.
- ANY OMISSION TO BE REPORTED TO AND CLARIFIED WITH CLIENT PRIOR TO COMMENCEMENT.
- VERIFY DIMENSIONS, LEVELS AND EXISTING STRUCTURE, ETC ON SITE PRIOR TO COMMENCEMENT.
- ALL WORKS TO COMPLY WITH CURRENT REGULATIONS, BRITISH STANDARDS ETC.
- PLEASE NOTE THAT BEFORE BUILDING WORK COMMENCES IT IS RESPONSIBILITY OF THE BUILDER OR OWNER TO SERVE PARTY WALL NOTICES TO ALL NEIGHBOURS.
- INITIAL DRAWINGS SUBMITTED TO BUILDING CONTROL ARE SUBJECT TO ADDITIONAL INFORMATION REQUIRED BY BUILDING CONTROL AND/OR WHICH COULD HAVE SIGNIFICANT COST OR ADDITIONAL WORKS TO BE DONE ON SITE.
- ALL WORKS COMMENCED ON SITE PRIOR TO OBTAINING FULL PLANNING AND/OR BUILDING CONTROL APPROVAL WILL BE CARRIED OUT AT YOUR OWN RISK.



1 Front
1 : 100



Drawing Number:
BP101

Issued for
Pre Application
Planning Application Approval
Building Control Approval
Tenders
Construction


Client
**Boyan Properties.
41 Whitfield Street, W1T 2AJ,
London.**

Title
Proposed Elevations

Proposed Roof



Project number 240911-BP1
Date Sep 2024
Drawn by RB
Checked by MB
Scale @ A3 1 : 100

No.	Description	Date

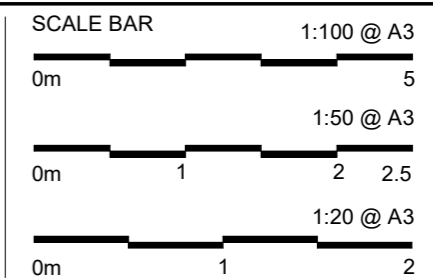


NOTES:

- MEGAPLAN LIMITED RETAIN COPYRIGHT OF DESIGN, SCHEME & OWNERSHIP OF DRAWINGS.
- DRAWINGS SHOULD BE READ IN CONJUNCTION WITH STRUCTURAL ENGINEER'S DRAWINGS.
- ANY OMISSION TO BE REPORTED TO AND CLARIFIED WITH CLIENT PRIOR TO COMMENCEMENT.
- VERIFY DIMENSIONS, LEVELS AND EXISTING STRUCTURE, ETC ON SITE PRIOR TO COMMENCEMENT.
- ALL WORKS TO COMPLY WITH CURRENT REGULATIONS, BRITISH STANDARDS ETC.
- PLEASE NOTE THAT BEFORE BUILDING WORK COMMENCES IT IS RESPONSIBILITY OF THE BUILDER OR OWNER TO SERVE PARTY WALL NOTICES TO ALL NEIGHBOURS.
- INITIAL DRAWINGS SUBMITTED TO BUILDING CONTROL ARE SUBJECT TO ADDITIONAL INFORMATION REQUIRED BY BUILDING CONTROL A-3C, WHICH COULD HAVE SIGNIFICANT COST OR ADDITIONAL WORKS TO BE DONE ON SITE.
- ALL WORKS COMMENCED ON SITE PRIOR TO OBTAINING FULL PLANNING AND/OR BUILDING CONTROL APPROVAL WILL BE CARRIED OUT AT YOUR OWN RISK.

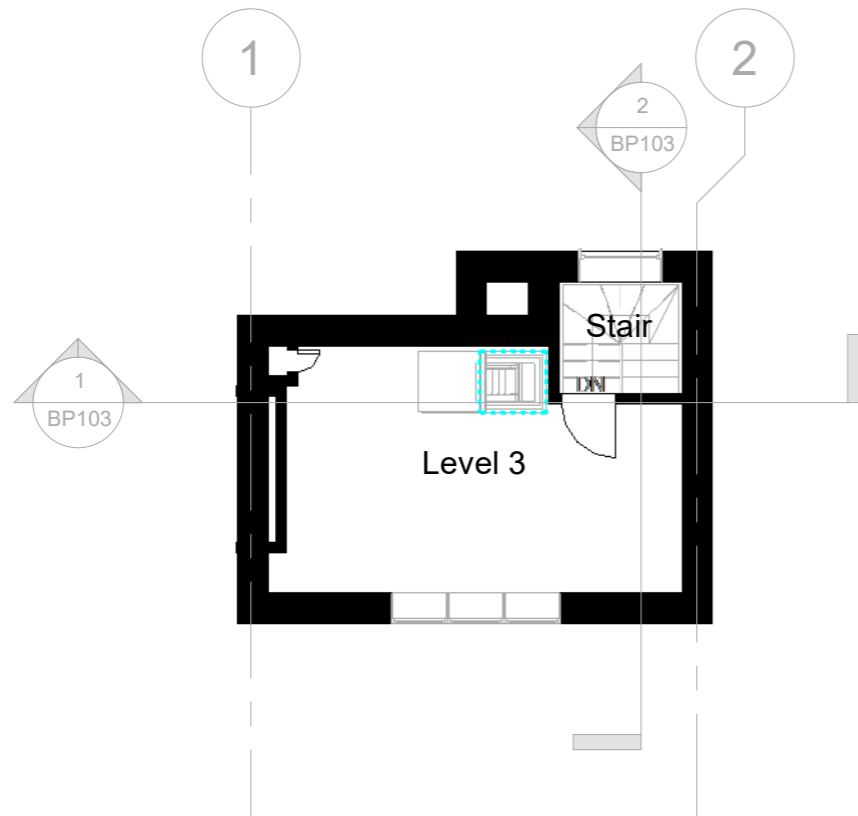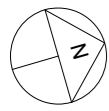

1 Level 3
1 : 100

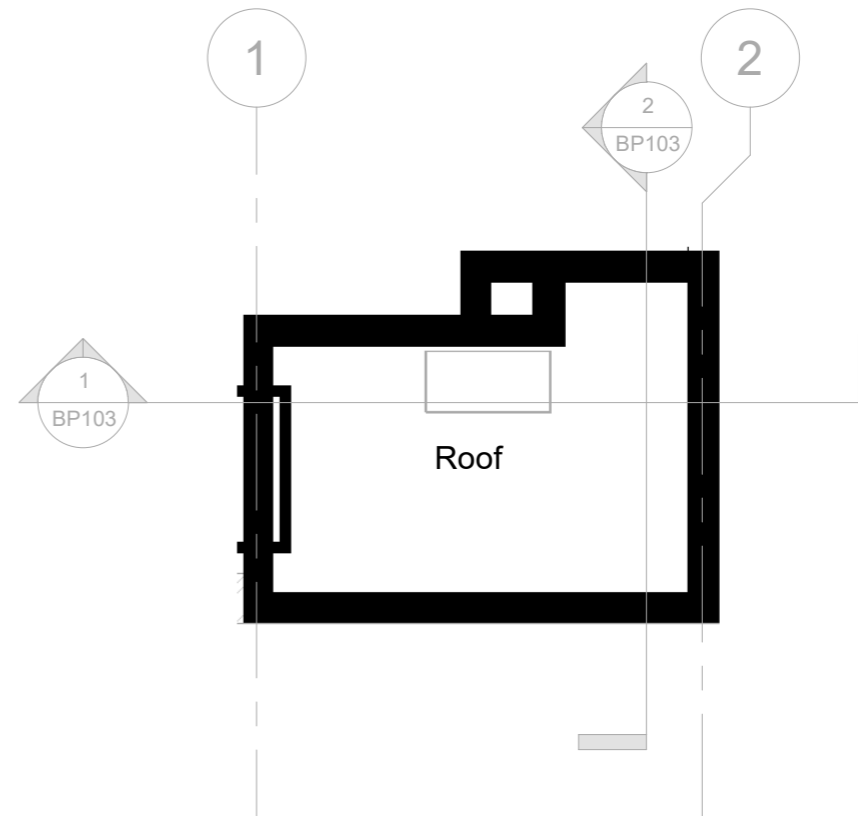

2 Roof
1 : 100



MEGAPLAN
Architecture

Telephone +44 (0)
2037303151
info@megaplan.co.uk
London, United Kingdom

Drawing Number:
BP102

Issued for
Pre Application
Planning Application Approval
Building Control Approval
Tenders
Construction


Client
Boyan Properties.
41 Whitfield Street, W1T 2AJ,
London.

Title
Proposed Plans

Proposed Roof

Project number 240911-BP1
Date Sep 2024
Drawn by RB
Checked by MB
Scale @ A3 1 : 100


No.	Description	Date

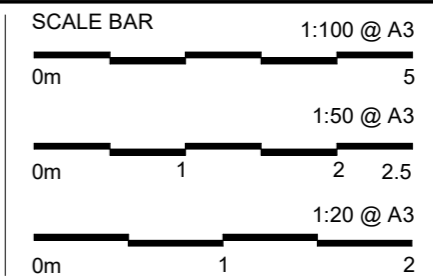


NOTES:

- MEGAPLAN LIMITED RETAIN COPYRIGHT OF DESIGN, SCHEME & OWNERSHIP OF DRAWINGS.
- DRAWINGS SHOULD BE READ IN CONJUNCTION WITH STRUCTURAL ENGINEER'S DRAWINGS.
- ANY OMISSION TO BE REPORTED TO AND CLARIFIED WITH CLIENT PRIOR TO COMMENCEMENT.
- VERIFY DIMENSIONS, LEVELS AND EXISTING STRUCTURE, ETC ON SITE PRIOR TO COMMENCEMENT.
- ALL WORKS TO COMPLY WITH CURRENT REGULATIONS, BRITISH STANDARDS ETC.
- PLEASE NOTE THAT BEFORE BUILDING WORK COMMENCES IT IS RESPONSIBILITY OF THE BUILDER OR OWNER TO SERVE PARTY WALL NOTICES TO ALL NEIGHBOURS.
- INITIAL DRAWINGS SUBMITTED TO BUILDING CONTROL ARE SUBJECT TO ADDITIONAL INFORMATION REQUIRED BY BUILDING CONTROL AHSIC, WHICH COULD HAVE SIGNIFICANT COST OR ADDITIONAL WORKS TO BE DONE ON SITE.
- ALL WORKS COMMENCED ON SITE PRIOR TO OBTAINING FULL PLANNING AND/OR BUILDING CONTROL APPROVAL WILL BE CARRIED OUT AT YOUR OWN RISK.

- ▽ Ridge 14020
- ▽ Roof 12741
- ▽ Level 3 10020
- ▽ Level 2 7002
- ▽ Level 1 3597
- ▽ Ground Floor 250
- ▽ Ground 0
- ▽ Basement -2470

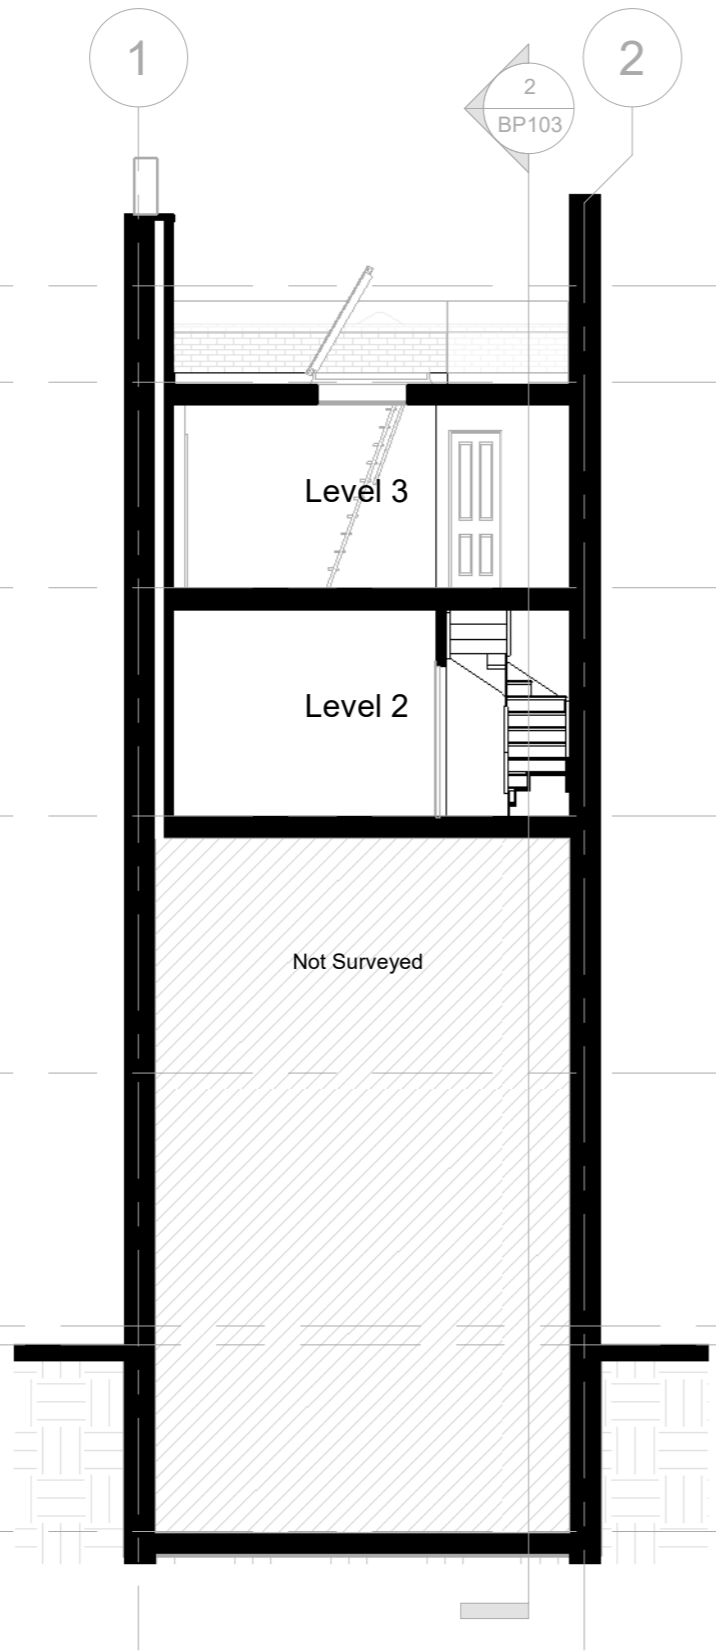

1 Longitudinal AA
1 : 100

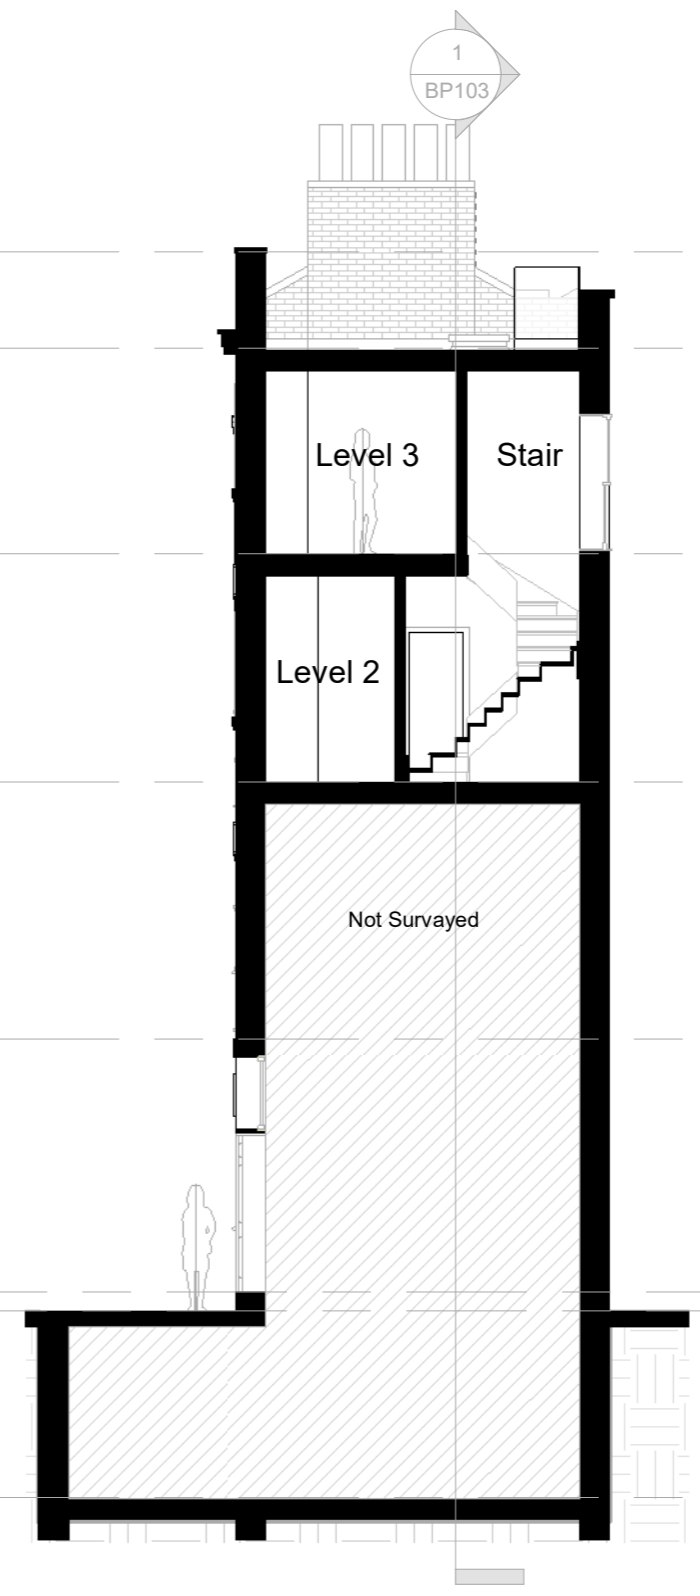

2 Cross AA
1 : 100



Drawing Number:
BP103

Issued for
Pre Application
Planning Application Approval
Building Control Approval
Tenders
Construction


Client
**Boyan Properties.
41 Whitfield Street, W1T 2AJ,
London.**

Title
Proposed Sections

Proposed Roof


Project number 240911-BP1
Date Sep 2024
Drawn by RB
Checked by MB
Scale @ A3 1 : 100

No.	Description	Date

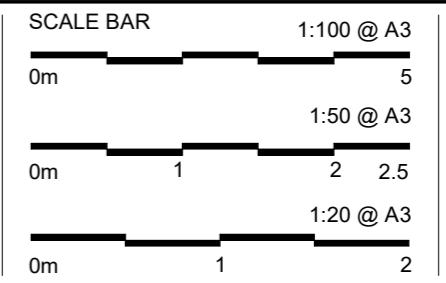


NOTES:

- MEGAPLAN LIMITED RETAIN COPYRIGHT OF DESIGN, SCHEME & OWNERSHIP OF DRAWINGS.
- DRAWINGS SHOULD BE READ IN CONJUNCTION WITH STRUCTURAL ENGINEER'S DRAWINGS.
- ANY OMISSION TO BE REPORTED TO AND CLARIFIED WITH CLIENT PRIOR TO COMMENCEMENT.
- VERIFY DIMENSIONS, LEVELS AND EXISTING STRUCTURE, ETC ON SITE PRIOR TO COMMENCEMENT.
- ALL WORKS TO COMPLY WITH CURRENT REGULATIONS, BRITISH STANDARDS ETC.
- PLEASE NOTE THAT BEFORE BUILDING WORK COMMENCES IT IS RESPONSIBILITY OF THE BUILDER OR OWNER TO SERVE PARTY WALL NOTICES TO ALL NEIGHBOURS.
- INITIAL DRAWINGS SUBMITTED TO BUILDING CONTROL ARE SUBJECT TO ADDITIONAL INFORMATION REQUIRED BY BUILDING CONTROL AND/OR WHICH COULD HAVE SIGNIFICANT COST OR ADDITIONAL WORKS TO BE DONE ON SITE.
- ALL WORKS COMMENCED ON SITE PRIOR TO OBTAINING FULL PLANNING AND/OR BUILDING CONTROL APPROVAL WILL BE CARRIED OUT AT YOUR OWN RISK.

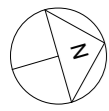

Surface water

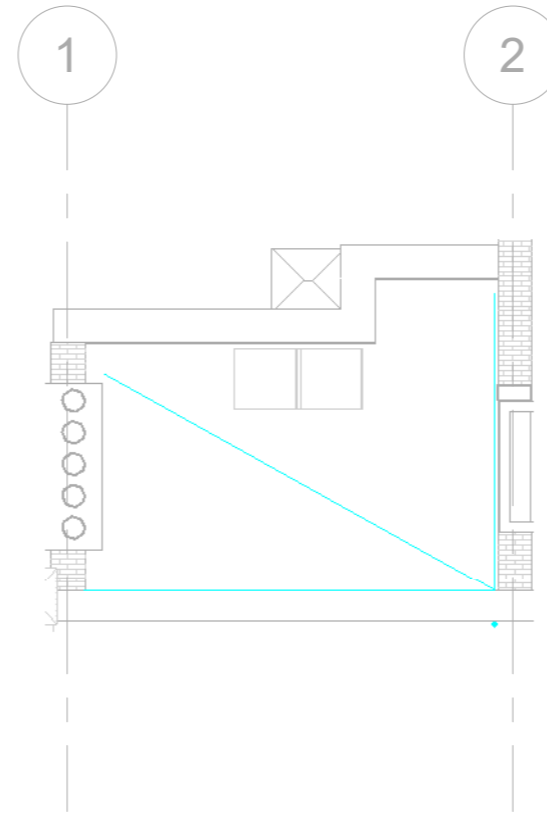

1 Drainage 1 : 100




Drawing Number:
BP104
Issued for
Pre Application
Planning Application Approval
Building Control Approval
Tenders
Construction

Client
**Boyan Properties.
41 Whitfield Street, W1T 2AJ,
London.**
Title
Drainage

Proposed Roof
Project number 240911-BP1
Date Sep 2024
Drawn by RB
Checked by MB
Scale @ A3 1 : 100

No.	Description	Date

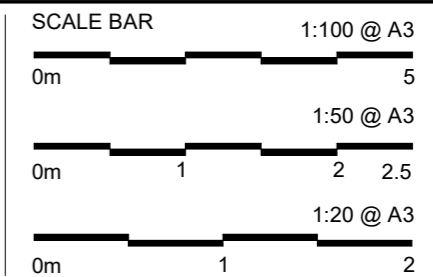

NOTES:

- MEGAPLAN LIMITED RETAIN COPYRIGHT OF DESIGN, SCHEME & OWNERSHIP OF DRAWINGS.
- DRAWINGS SHOULD BE READ IN CONJUNCTION WITH STRUCTURAL ENGINEER'S DRAWINGS.
- ANY OMISSION TO BE REPORTED TO AND CLARIFIED WITH CLIENT PRIOR TO COMMENCEMENT.
- VERIFY DIMENSIONS, LEVELS AND EXISTING STRUCTURE, ETC ON SITE PRIOR TO COMMENCEMENT.
- ALL WORKS TO COMPLY WITH CURRENT REGULATIONS, BRITISH STANDARDS ETC.
- PLEASE NOTE THAT BEFORE BUILDING WORK COMMENCES IT IS RESPONSIBILITY OF THE BUILDER OR OWNER TO SERVE PARTY WALL NOTICES TO ALL NEIGHBOURS.
- INITIAL DRAWINGS SUBMITTED TO BUILDING CONTROL ARE SUBJECT TO ADDITIONAL INFORMATION REQUIRED BY BUILDING CONTROL AHSIC, WHICH COULD HAVE SIGNIFICANT COST OR ADDITIONAL WORKS TO BE DONE ON SITE.
- ALL WORKS COMMENCED ON SITE PRIOR TO OBTAINING FULL PLANNING AND/OR BUILDING CONTROL APPROVAL WILL BE CARRIED OUT AT YOUR OWN RISK.