


# PRIORY ROAD

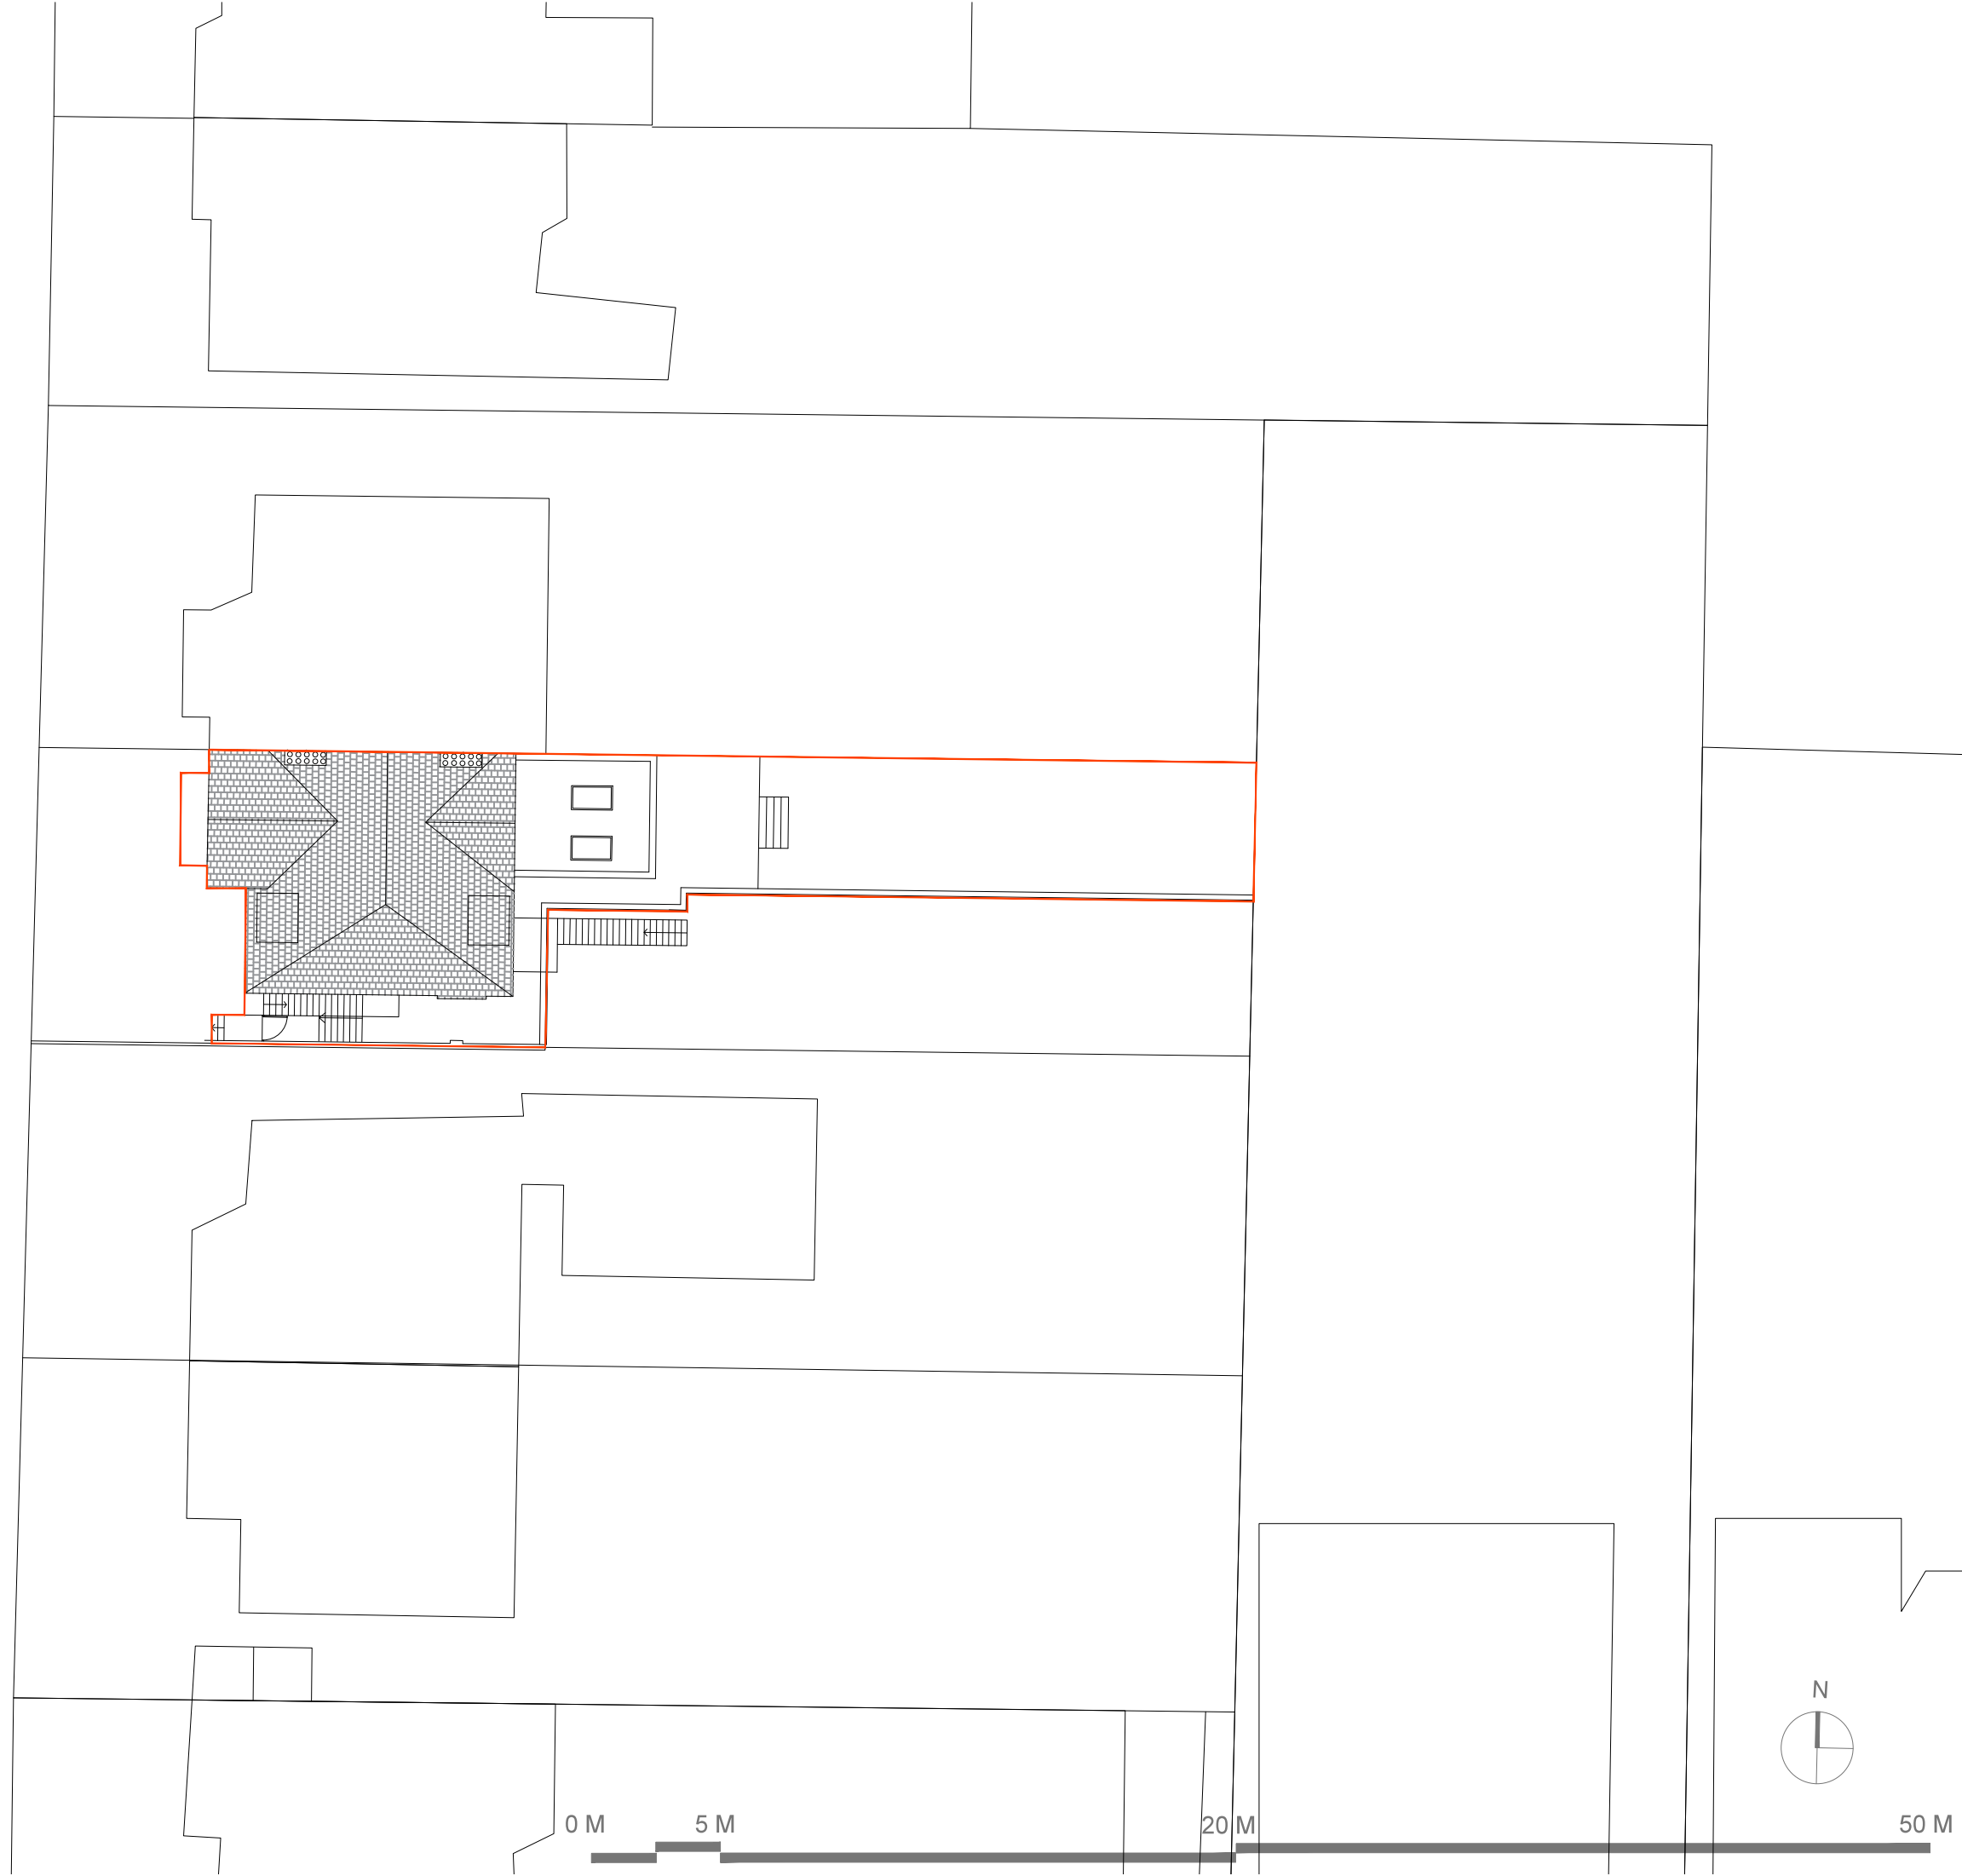

### NOTES:

1. DO NOT SCALE FROM THIS DRAWING
2. ALL DIMENSIONS ARE IN METERS UNLESS OTHERWISE SPECIFIED
3. TO BE CONSTRUCTED IN ACCORDANCE WITH BRITISH STANDARDS
4. ALL MEASUREMENTS ARE SUBJECT TO CONFIRMATION BY THE CONTRACTOR DURING THE WORKS ON SITE.
- 5 THIS DRAWING IS TO BE READ IN CONJUNCTION WITH ALL RELEVANT ARCHITECTURAL AND ENGINEER DRAWINGS AND SPECIFICATIONS
- 6 THIS DRAWING IS A CONCEPT LAYOUT NOT FOR CONSTRUCTION PURPOSES

REV.	DATE	COMMENTS

PROJECT:  
106 Priory road  
NW6 3SN

CLIENT:

ARCHITECTURAL DRAWINGS

DRAWING NO.	<b>AP00</b>	REVISION NO.	<b>00</b>
-------------	-------------	--------------	-----------

DRAWING  
CONTEXT PLAN

APPROVED BY

DRAWN BY

SCALE 1/250@A3  
DATE 27/04/2015