



© 2007 STARBUCKS CORPORATION
**STARBUCKS
COFFEE COMPANY**
11 Huntington Street
London SW1E 5JL
United Kingdom
(020) 7320 4700

THIS DRAWING IS THE PROPERTY OF STARBUCKS CORPORATION AND IS NOT TO BE REPRODUCED OR TRANSMITTED IN ANY FORM OR BY ANY MEANS, ELECTRONIC OR MECHANICAL, INCLUDING PHOTOCOPYING, RECORDING, OR BY ANY INFORMATION STORAGE AND RETRIEVAL SYSTEM. THE DESIGN IS THE PROPERTY OF STARBUCKS CORPORATION AND IS NOT TO BE REPRODUCED OR TRANSMITTED IN ANY FORM OR BY ANY MEANS, ELECTRONIC OR MECHANICAL, INCLUDING PHOTOCOPYING, RECORDING, OR BY ANY INFORMATION STORAGE AND RETRIEVAL SYSTEM.

**ALL DRAWINGS TO BE
READ IN CONJUNCTION
WITH UK STANDARD
DETAIL MANUAL**

REV	DATE	DESCRIPTION
A	24/09/07	Outdoor seating revised

FOR PLANNING

SITE ADDRESS:
112-116, New Oxford St
LONDON
WC1A 1HH
COUNTRY:
ENGLAND


PROJECT No.:
CONCEPT: 24/09/07
CHECKED:
P.P.T. CHEN,
STORE PLANNING A COOK

SCALE: 1:50 @ A1
(DO NOT SCALE DRAWINGS)

DRAWING TITLE:
**OUTDOOR SEATING
PLAN**

DRAWING NUMBER: REVISION:
A2.1 **A**
PROJECT CODE: S12164

FOR PLANNING

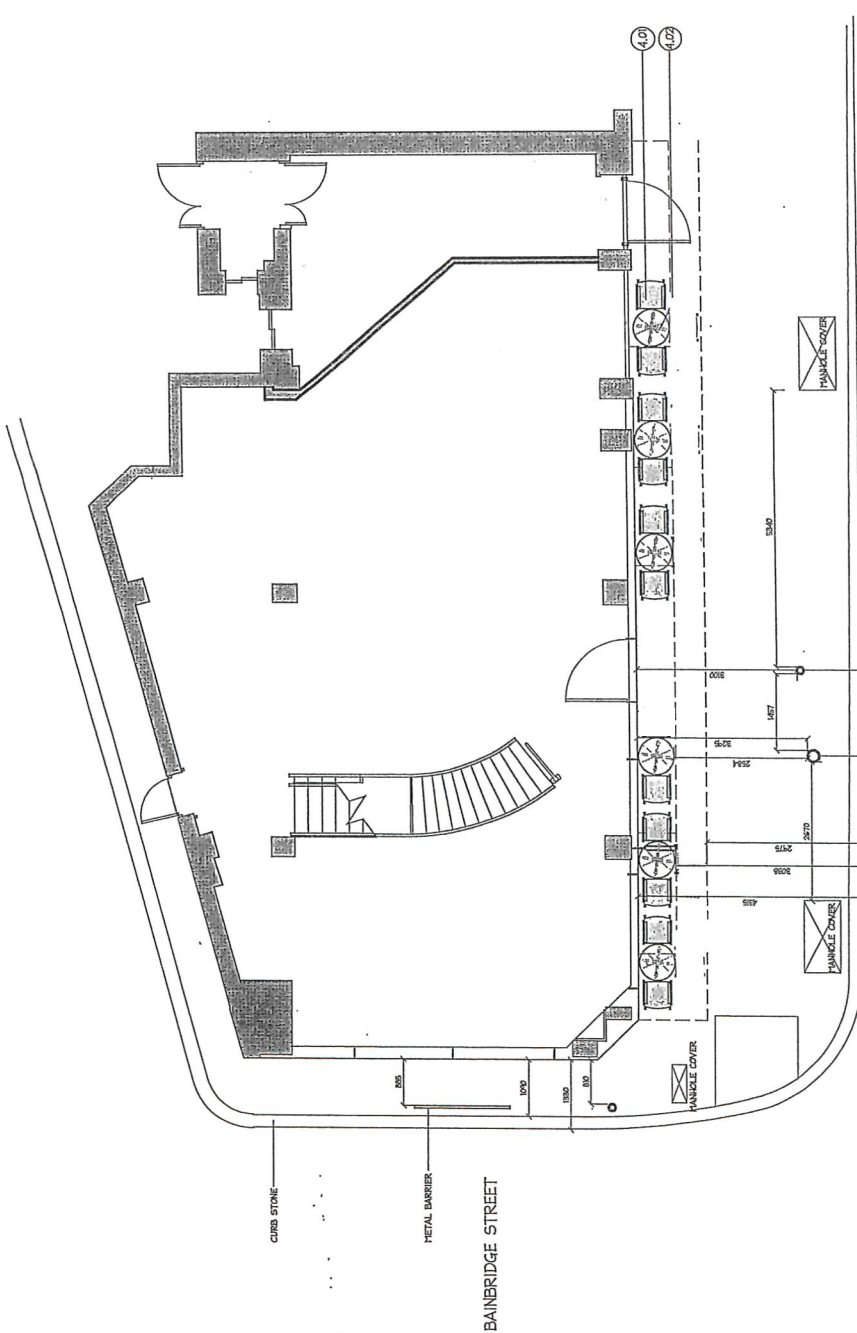

DRAWING ORIGINATED FROM:
 THIS DRAWING HAS BEEN CONSTRUCTED FROM A FULL SITE SURVEY CONDUCTED BY RPA.
 THIS DRAWING HAS BEEN CONSTRUCTED FROM DRAWINGS PRODUCED BY BLUE 1
USE.

STANDARD DETAIL REFERENCES:
ALL REFERENCES TO STANDARD DETAIL NUMBERS ARE
REFERENCED TO STANDARD DETAIL MANUAL, NOVEMBER 2004
EUSE.

PROPOSED OUTDOOR SEATING PLAN
SCALE 1:50

0m 1m 2.5m 5m
SCALE BAR