



Existing Side Elevation

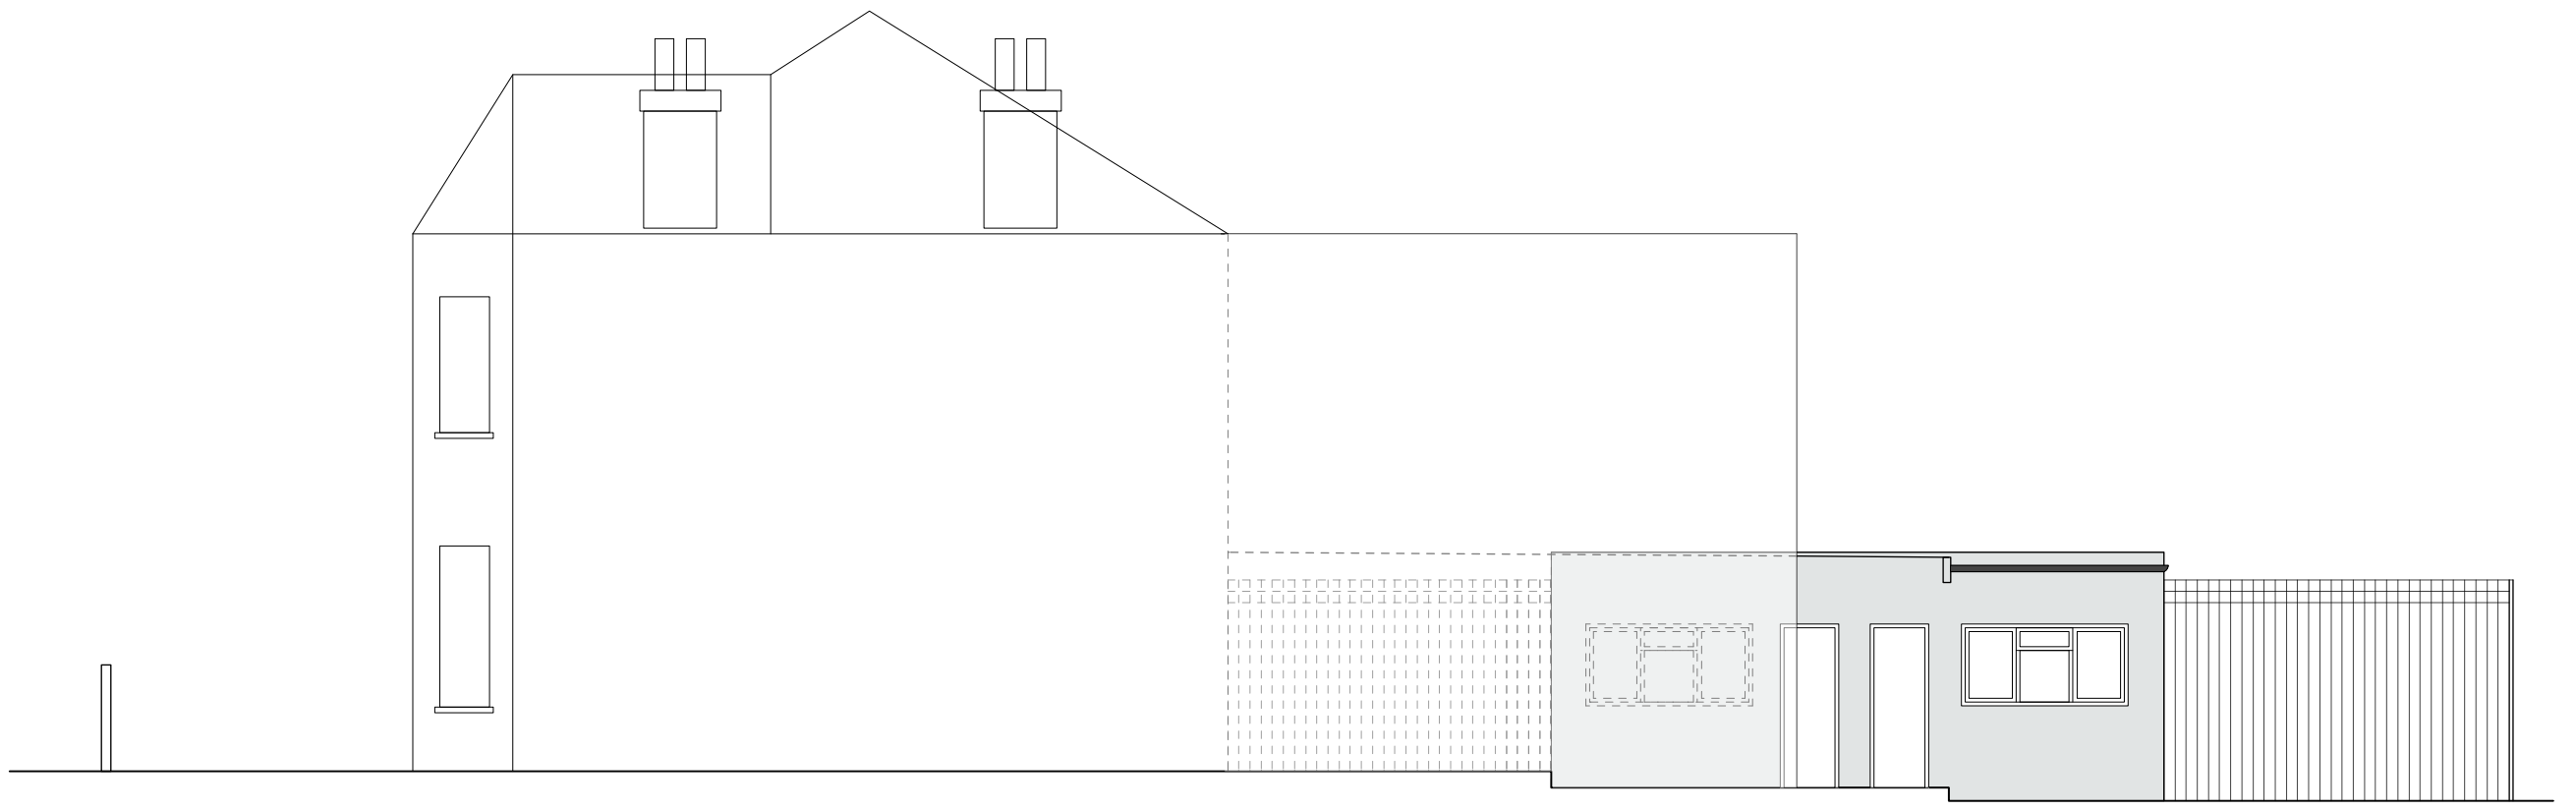

Proposed Side Elevation

Notes © Drawings are for information only and are for the purpose of feasibility design layouts and planning purposes only. All dimensions are subject to measurements on site. These are not construction drawings.	RK Design Email: kalsoumr@gmail.com	Project No.RK-008 Project: 190A Fordwych Rd London NW2 3NX	Drawing No. 05	Date 07.09.24	Rev	Info: 	Scale bar 0 1 2m
			Drawing Title: Side Elevations	Scale: 1:100 @A3			