

EXISTING ELEVATION A
Pharmacy | Fleet Road



PROPOSED ELEVATION A
Pharmacy | Fleet Road

do not scale from this drawing
all dimensions are in millimetres
contractor to confirm all dimensions on site
any discrepancies to be notified to the
draughtsperson in writing before work
commences
this drawing is the copyright of Optimising
Spaces

Notes: Drawing is to be read in conjunction with accompanying email. This drawing remains property of Optimising Spaces and its use is for Discussion this drawing must not be reproduced or used for any other purpose including, Building Regulations or Site Works unless otherwise agreed in writing.


Revisions:
2.0 - 18/09/24 - Shutter to sit within 50mm of the shopfront

PLANNING




Project Pharmacy Fleet Road	Drawn by FH	Scales 1:100@A3	Date 25/05/2024
Title Elevation	Job no. 393	Drawing no. 01	Revision 2.0

OPTIMISING SPACES⁺
London | Liverpool | Bath
Contact@optimisingspaces.com www.optimisingspaces.com

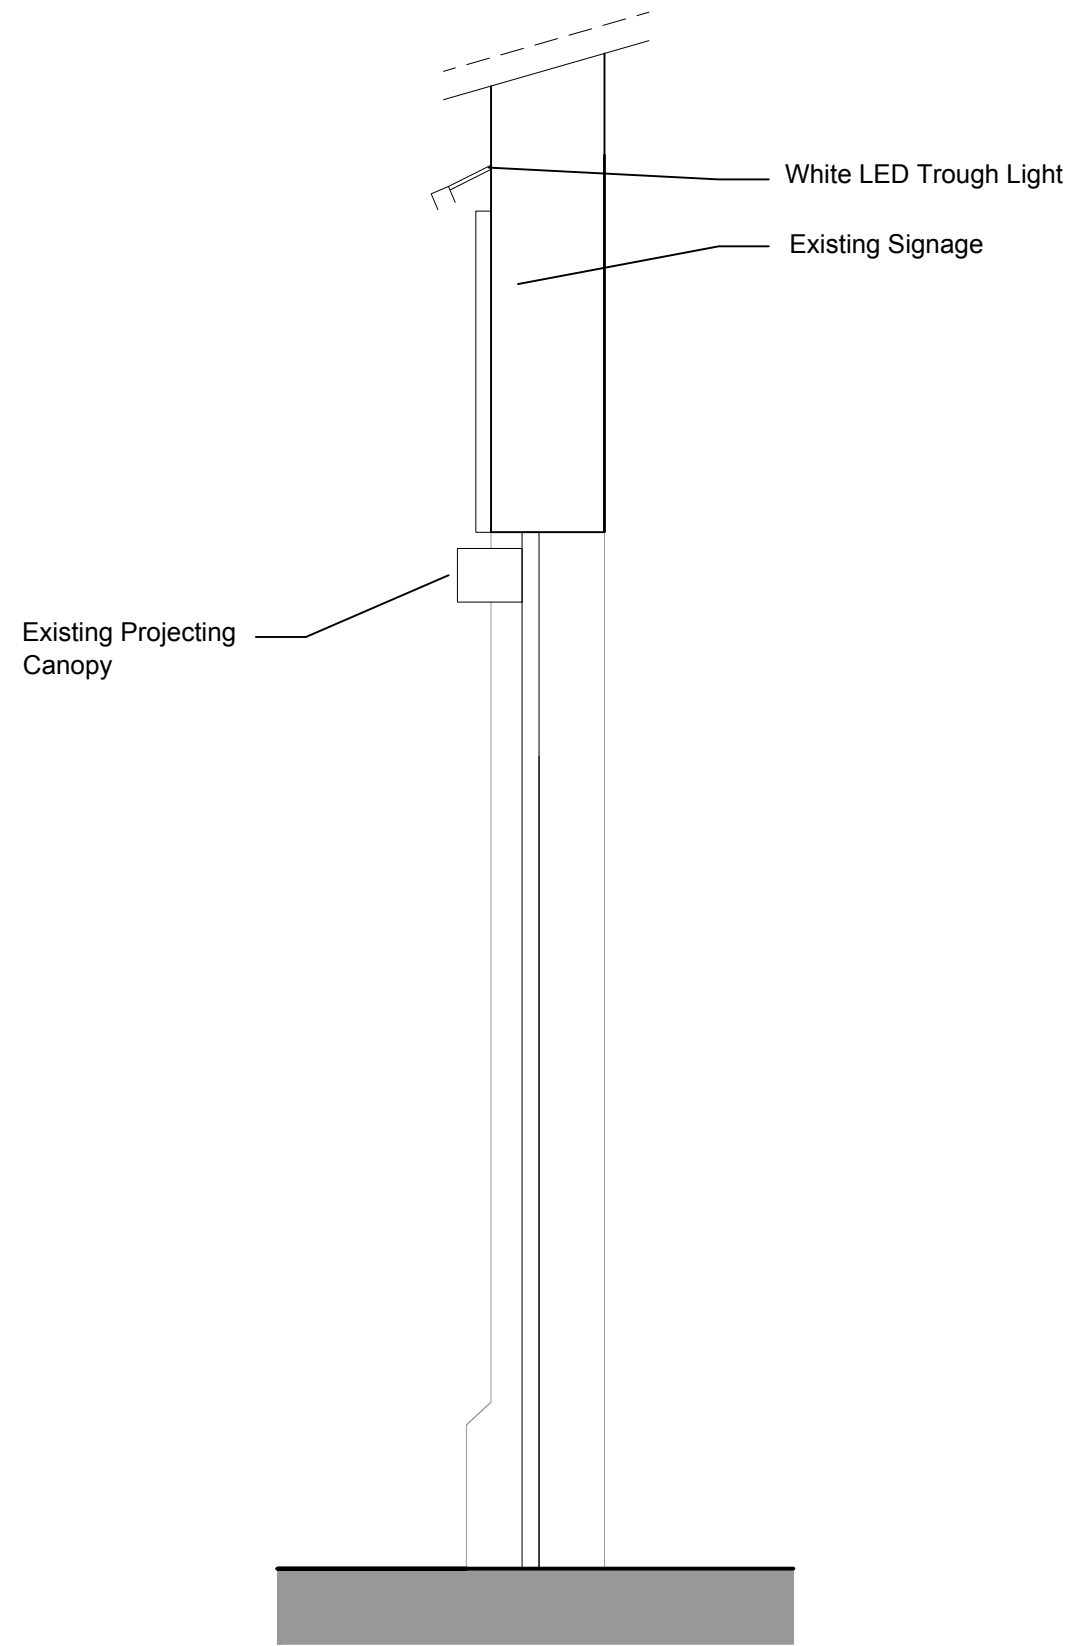

Existing Section
Pharmacy | Fleet Road

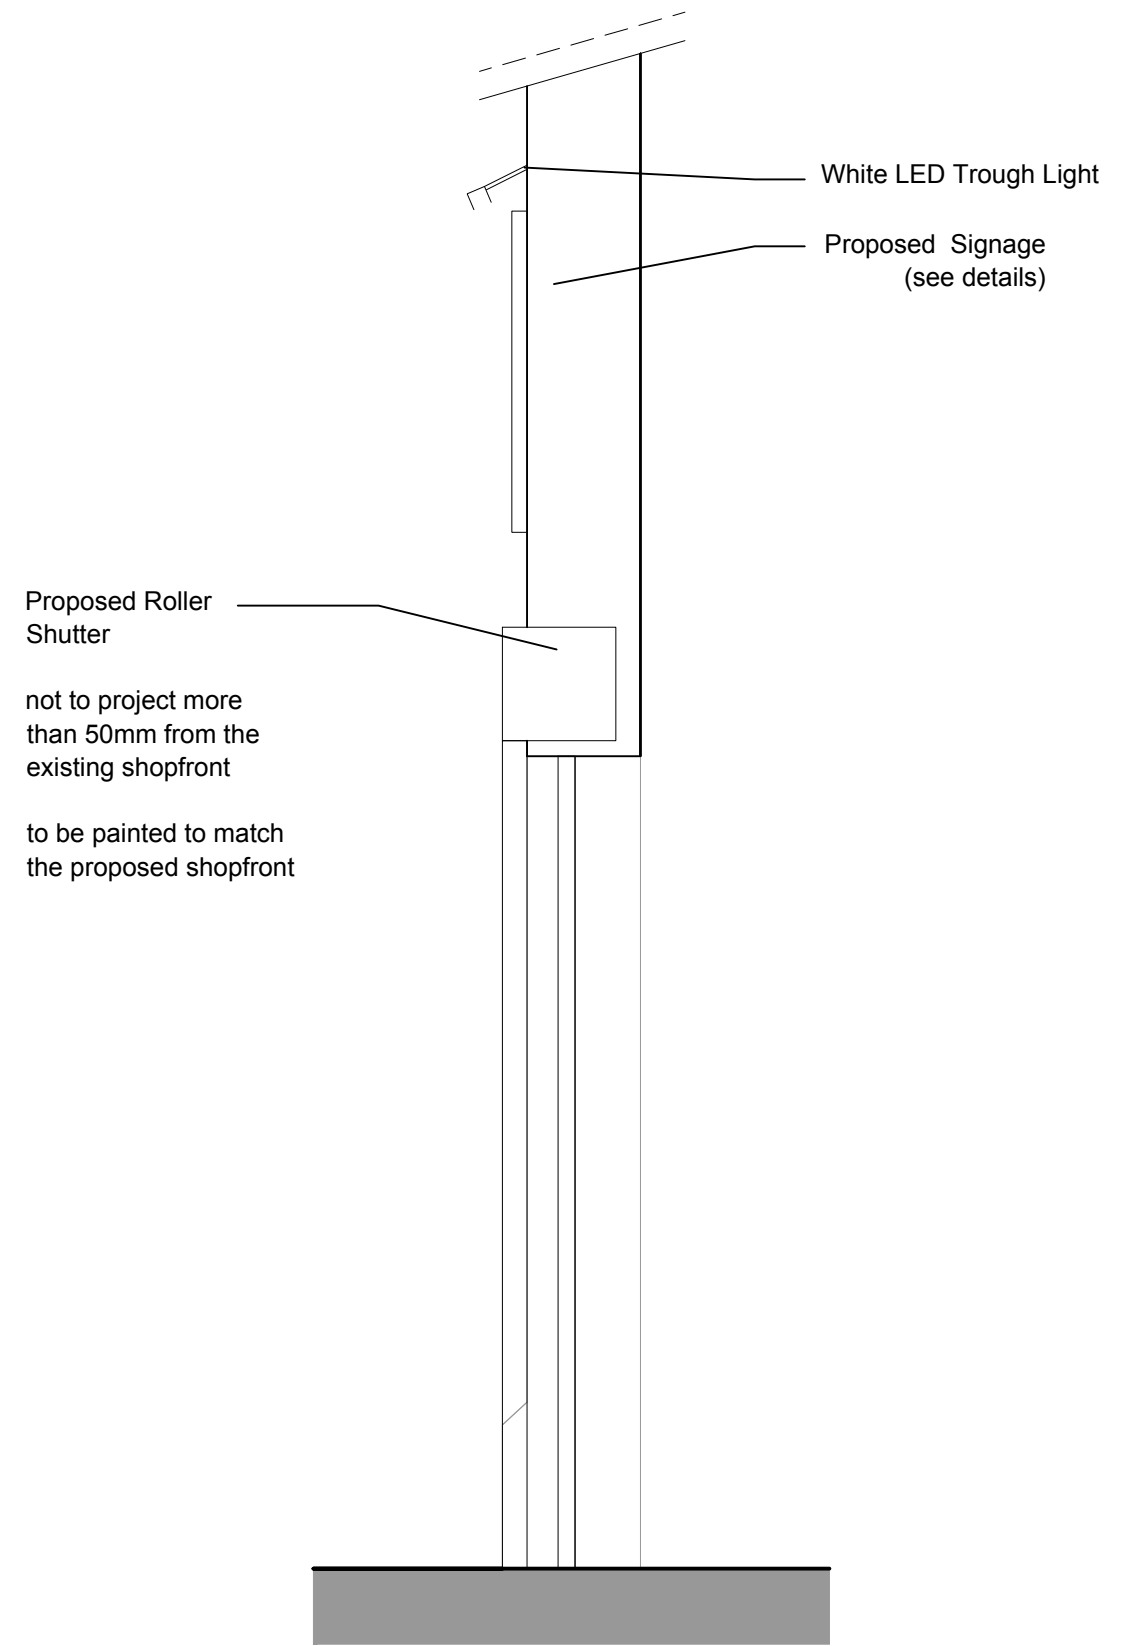

Proposed Section
Pharmacy | Fleet Road

do not scale from this drawing
all dimensions are in millimetres
contractor to confirm all dimensions on site
any discrepancies to be notified to the
draughtsperson in writing before work
commences
this drawing is the copyright of Optimising
Spaces

Notes: Drawing is to be read in conjunction with accompanying email. This drawing remains property of Optimising Spaces and its use is for Discussion this drawing must not be reproduced or used for any other purpose including, Building Regulations or Site Works unless otherwise agreed in writing.
Revisions:
2.0 - 16/09/2024 - Update Shutter Details

PLANNING



Project Pharmacy Fleet Road	Drawn by FH	Scales 1:100@A3	Date 25/05/2024
Title Sections	Job no. 393	Drawing no. 03	Revision 2.0

OPTIMISING SPACES⁺
London | Liverpool | Bath
Contact@optimisingspaces.com www.optimisingspaces.com



PROPOSED LOCATION PLAN
Pharmacy | Fleet Road

PLANNING

do not scale from this drawing
all dimensions are in millimetres
contractor to confirm all dimensions on site
any discrepancies to be notified to the
draughtsperson in writing before work
commences
this drawing is the copyright of Optimising
Spaces

Notes: Drawing is to be read in conjunction with accompanying email. This drawing remains property of Optimising Spaces and its use is for Discussion this drawing must not be reproduced or used for any other purpose including, Building Regulations or Site Works unless otherwise agreed in writing.

Revisions:

Project Pharmacy Fleet Road	Drawn by FH	Scales 1:1250@A3	Date 25/05/2024
Title Location Plan	Job no. 393	Drawing no. 02	Revision 1.0

OPTIMISING SPACES⁺
London | Liverpool | Bath
Contact@optimisingspaces.com www.optimisingspaces.com