



LOCATION PLAN 1:500

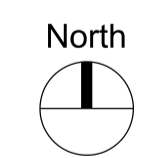

--- SITE BOUNDARY

All dimensions are in millimetres unless noted otherwise.

GENERAL NOTES
 This drawing is for planning use only do not use this drawing for any purpose other than that for which it was issued. Structural design and building control approval is required before construction commences. This drawing is subject to copyright do not reproduce this drawing without prior permission.

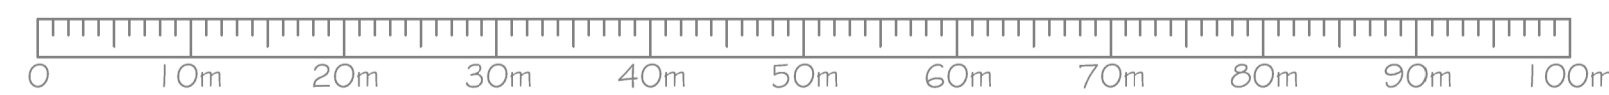

Scale Bar 1:500

BESPOKE SPACE DESIGN & BUILD

10 Essex Road,
 London E18
 1JS
 t: +44 (0) 7552373786

PROJECT	1G PARSIFAL ROAD	DRAWING TITLE	LOCATION PLAN
CLIENT	Mr Carl Doersch, Ms. Lili Zhang	DRAWING NUMBER	0024-1g-Parsifal-A-100-P-000
		SCALE	1:500 @ A1
		DATE	24/08/2024
		REV	01