



DISABLED WC SPEC:
Wall tiling and painted ceiling as per Ladies & Gents. Timber stained door with DDA approved ironmongery. Retain and reuse existing Doc M pack ensuring all clean and in good working order. New hand dryer to existing location. New rectangular vanity mirror in timber frame. New Vinyl Flooring


DDA WC VINYL FLOORING:
Supplier: Altro Flooring
Range: Orchestra
Ref: Brass CH2842U

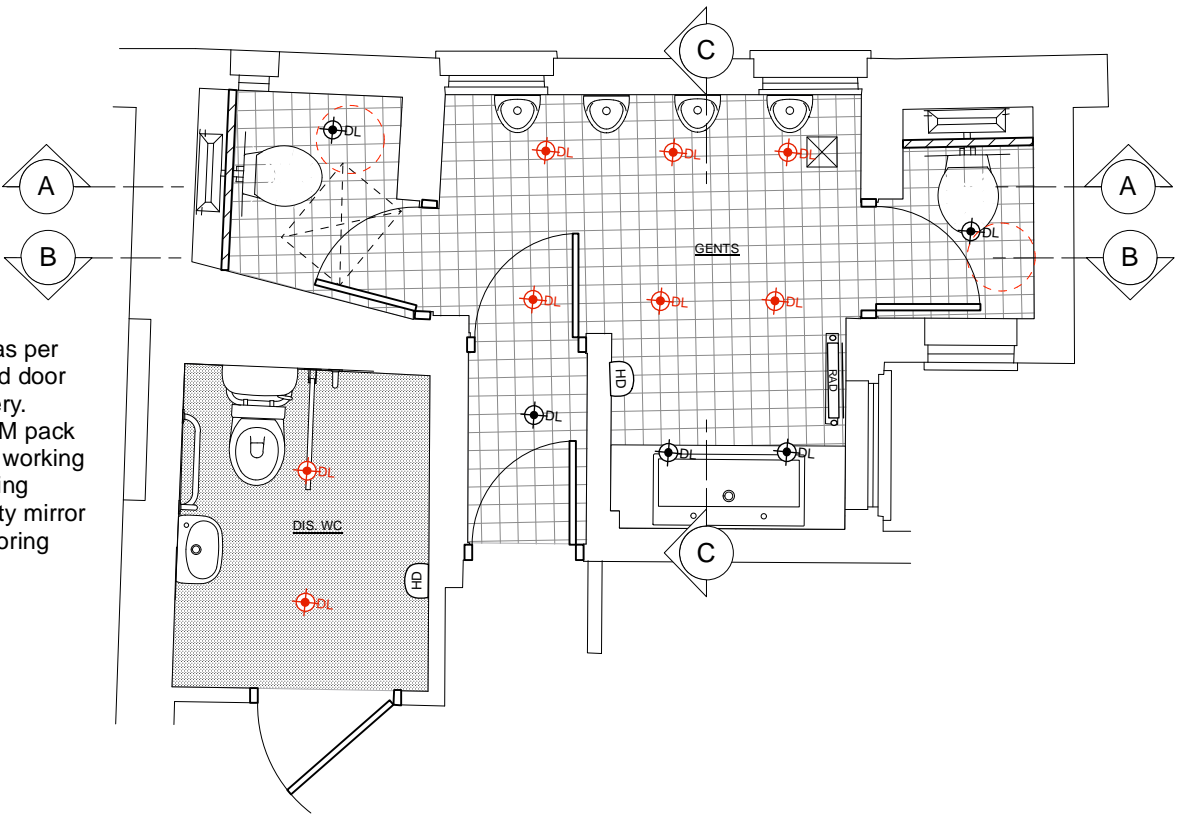


GENTS & DDA WC PLAN
Scale: 1:50

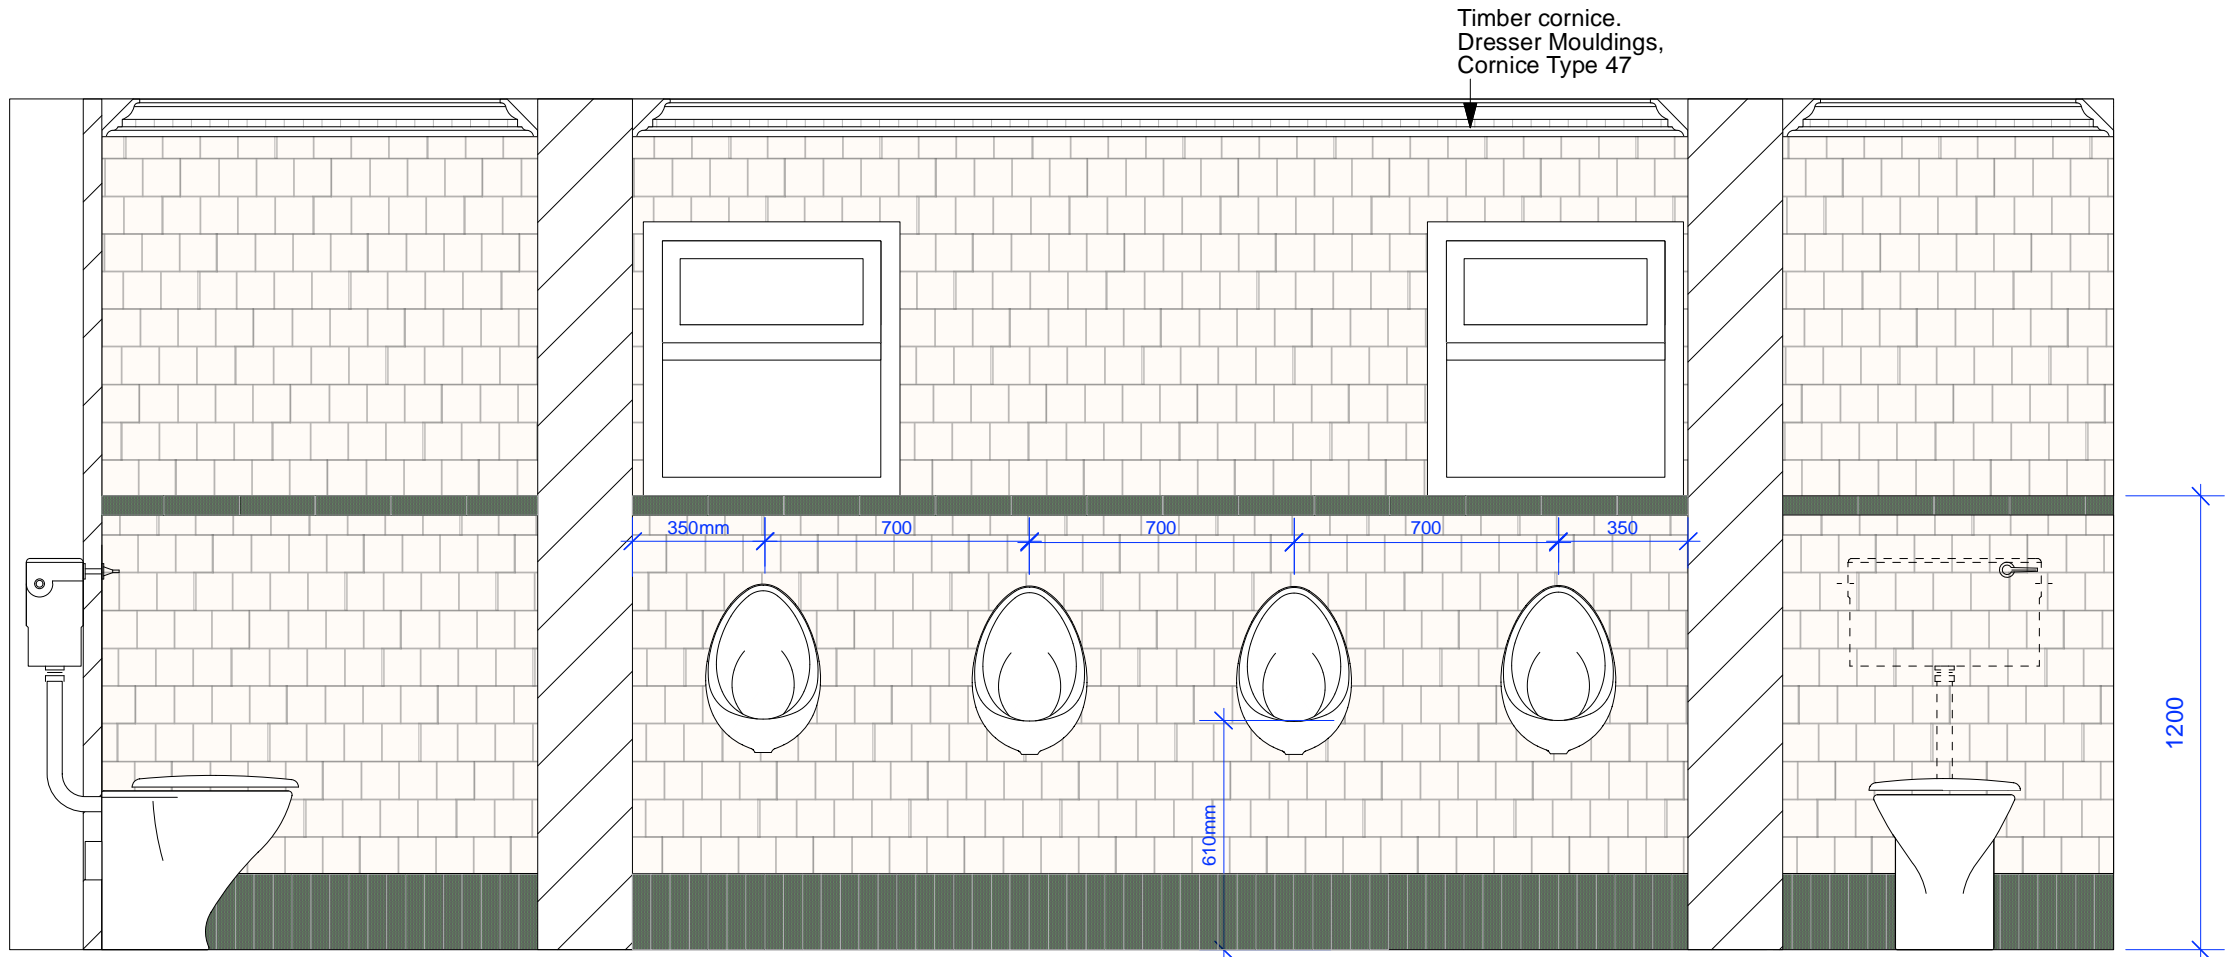


ELEVATION A-A
Scale: 1:20

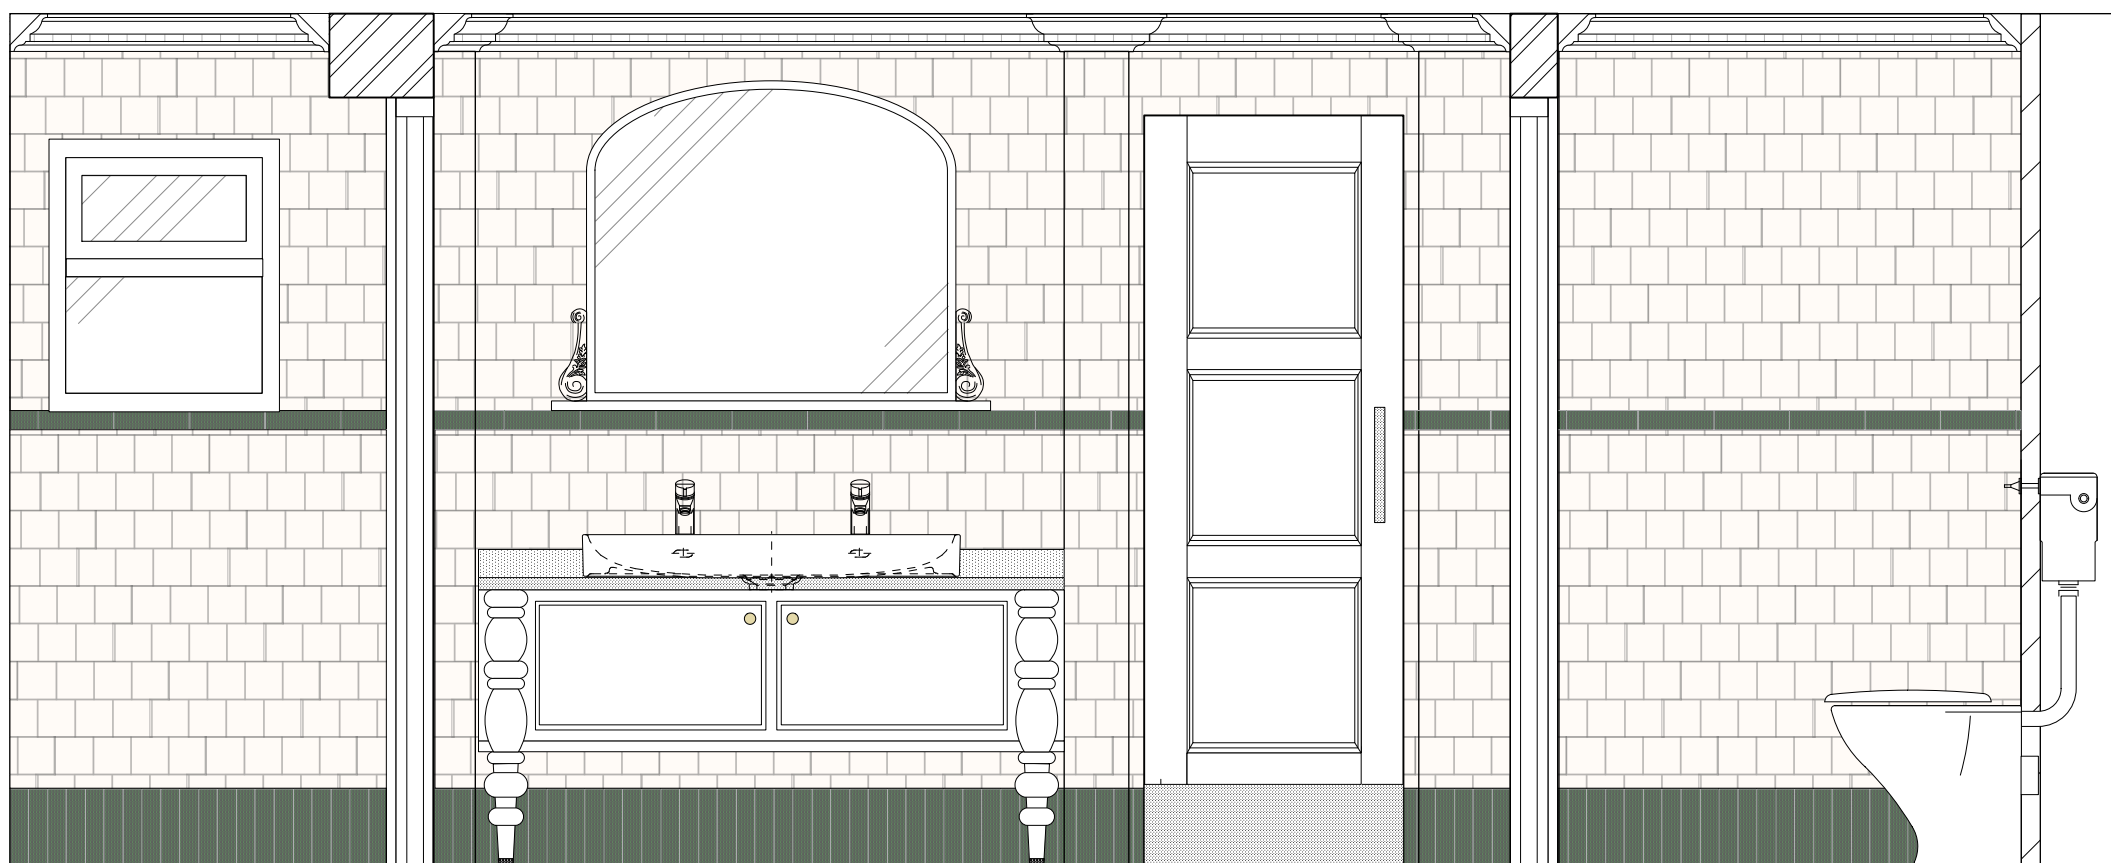

ELEVATION B-B
Scale: 1:20

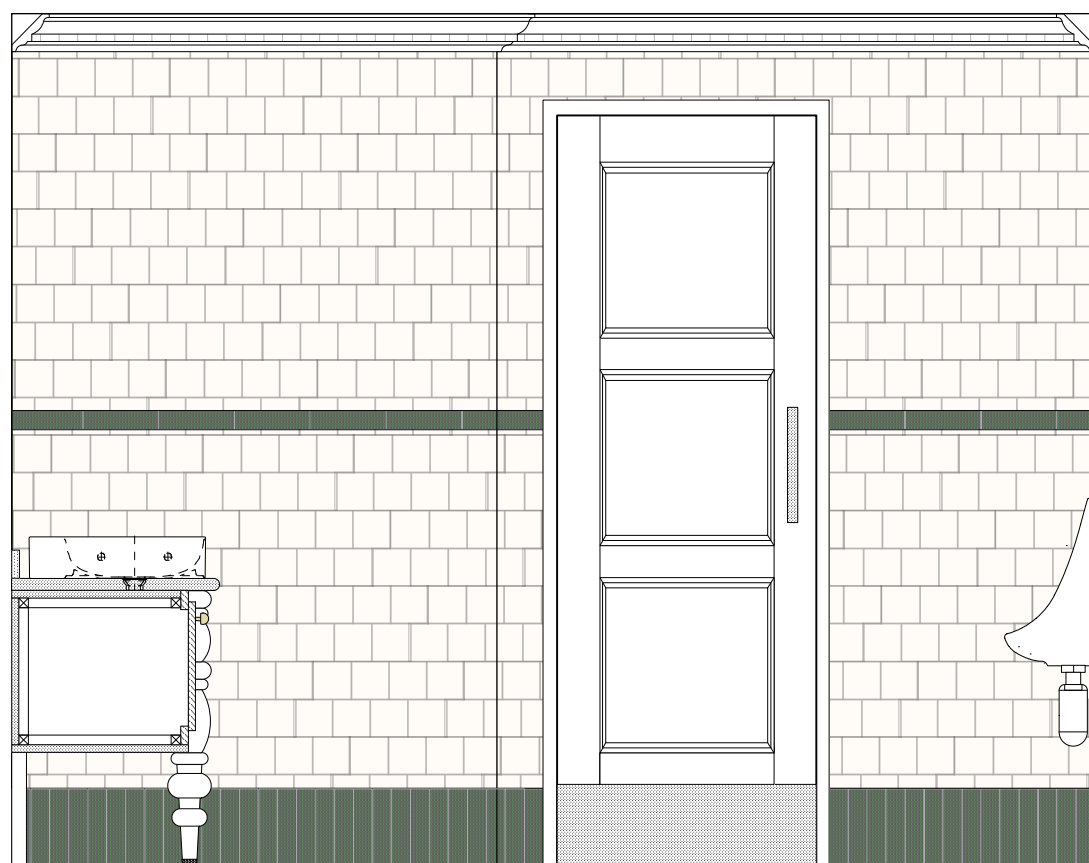

ELEVATION C-C
Scale: 1:20

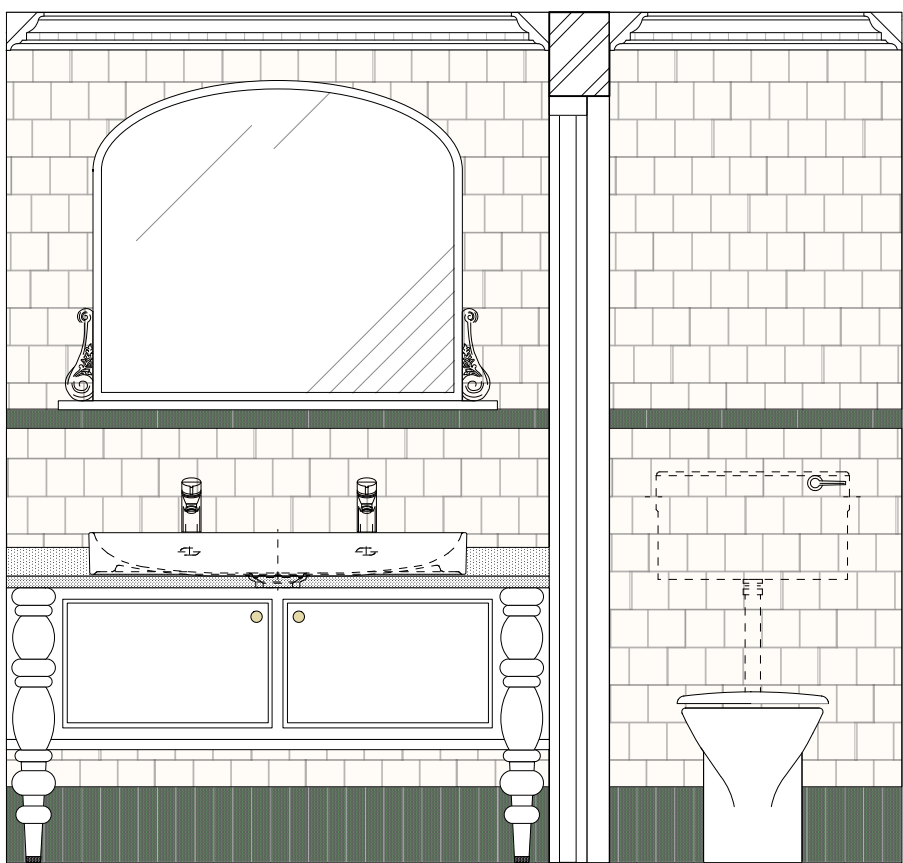


ELEVATION D-D
Scale: 1:20





ELEVATION E-E
Scale: 1:20



ELEVATION F-F
Scale: 1:20

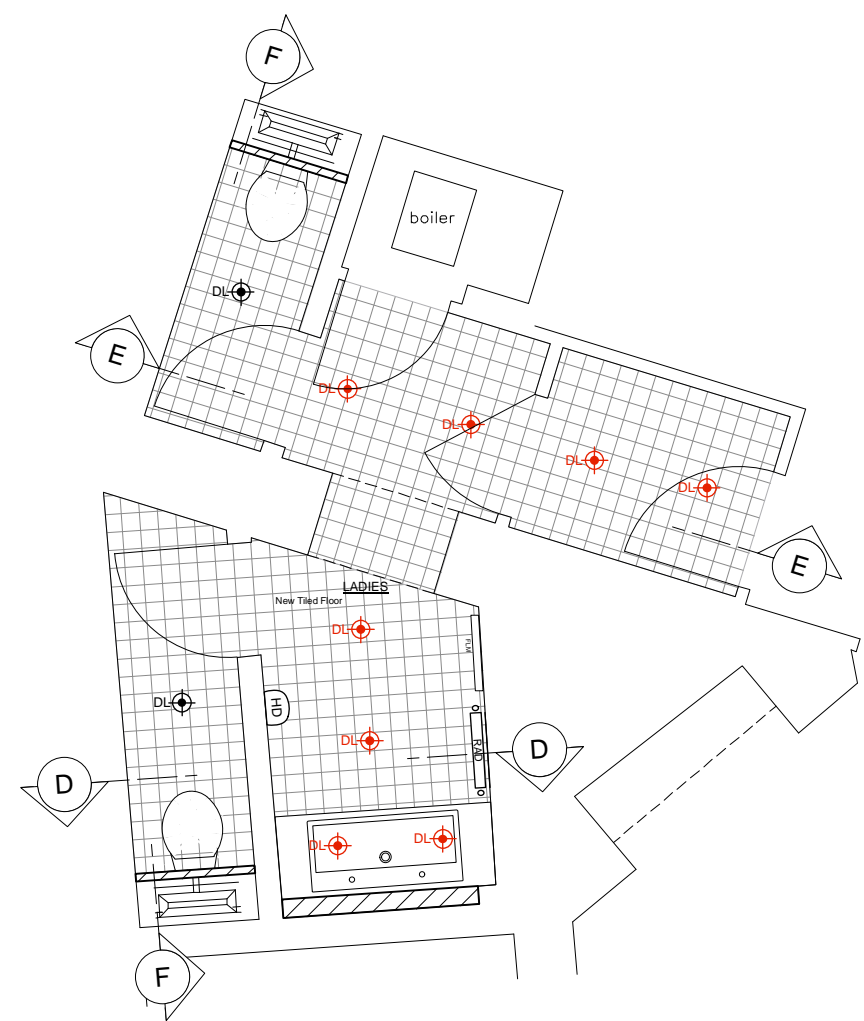

LADIES PLAN
Scale: 1:50

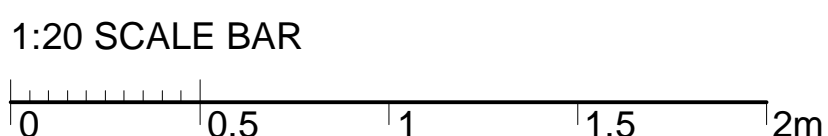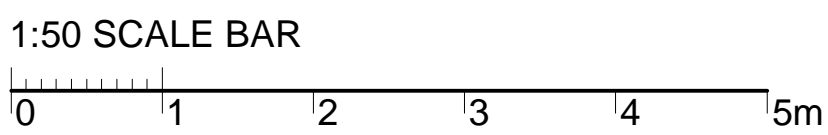

WALL TILES





Dark green tile AW149127 50x200mm, tile laid in a soldier course to form skirting and in a single horizontal band to form the dado. Cream tile AW149122 100x100mm, laid brick bond. Cream/stone coloured grout to match tiles

FLOOR TILES



CEILING & WINDOW PAINT

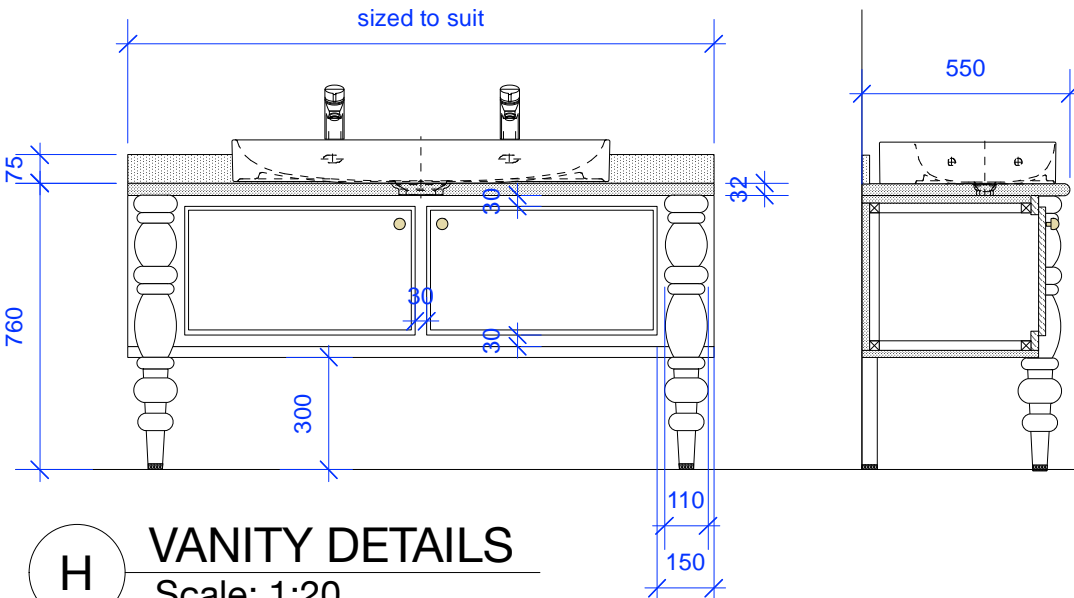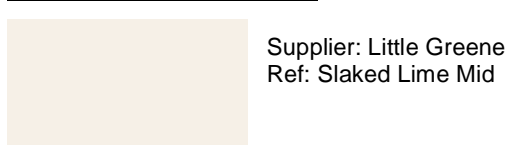

VANITY DETAILS
Scale: 1:20

SANITARYWARE SCHEDULE

CUSTOMER WCs

TOILET:
Ideal Standard Waverly back to wall WC Pan w/ horizontal outlet ref U4712
Ideal Standard Waverly seat and cover w/ S/S hinges, ref mahogany effect finish U0248(GC)
Armitage Conceala 2 cistern 4.5L single flush, ref S4270
Armitage Pneumatic Palm Push Button S/S, ref S4513

URINAL:
Whitflaway Urinal Bowl c/w waterless waste system, ref Model 3000


WASH HAND BASIN:
Duravit Vero Ground Trough Sink with two tap holes
Size:1000x470mm, Ref No: 045410
Concussive Basin Mixer, Chrome - RAKCOM908C

ACCESSORIES:
Warner Howard hand driers, ref SR1100F



DOOR DETAILS

STAIN REF IMAGE

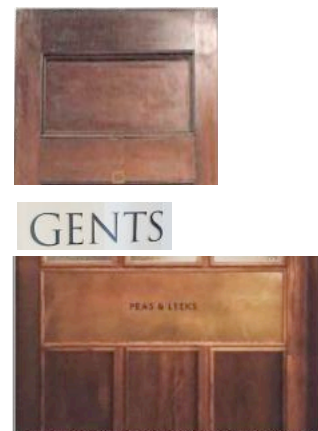

DOOR SIGN REF IMAGE
Antique brass plate to have black decal letters applied in slim Times New Roman style font

LADIES & GENTS ENTRANCE DOORS & CUBICLE DOORS & DDA ENTRANCE DOOR:
Timber 3 panelled doors, sized to suit existing openings. Todd Doors Allamanda Oak. Stained in walnut and sealed with clear matt lacquer. Antique brass pull handle, push plate, kick plates, door closers and hinges. Black text decal to antique brass signage plate to entrance doors. DDA approved ironmongery to DDA WC

IRONMONGERY:

CUBICLE DOOR HANDLE:
Supplier: Foundry Man
Ref: Flat Bar D Shaped Solid Brass Handles with Backplate. 6.5 inch (165mm)

COAT HOOK:
Supplier: Ironmongery Direct
Die Cast Ball End Single Hat & Coat Hook. 130 x 35mm in Antique Brass

INDICATOR BOLT:
Supplier: Ironmongery Direct
Altro Turn & Release: 48 x 48mm in Antique Brass. With Altro 5mm Tubular Bathroom Deadbolt, 76mm Case, 57mm Backset in Florentine Bronze.


DOOR STOP:
Supplier: Ironmongery Experts
Antique Brass 75mm Projection Cylinder Door Stop with Rose. AW616AB

ENTRANCE DOORS:
PULL HANDLE:
Supplier: M-Marcus, Ref: Heritage Brass, Deco Pull Handle, Size: H305mm. Finish: Antique Brass finish

NOTE: Timber architraves to be stained timber to match doors

Ref image for style of wall mounted vanity mirror

Granite Top
Supplier: Levantina
Granite Ref: Verde Ubatuba 30mm thick with aris taken off the edges

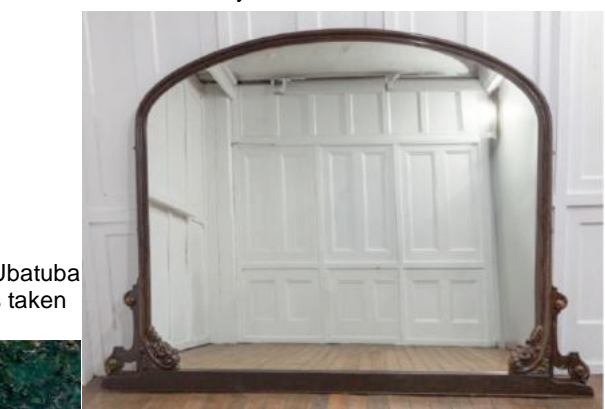

Reference image for style of timber vanity unit but with dark green granite top (Verde Ubatuba) and sit on double trough basin (Vero Ground) as specified. 2No lockable doors with antique brass knobs. Timber vanity unit stained to approved walnut sample and sealed with a clear matt lacquer. Allow for black rubber feet to bottom of timber legs.

Interior Design
CATHERINE BANFIELD
Mobile: 07985 211210
E-mail: catherine@thebanfields.com

Client:	YOUNG & CO'S BREWERY PLC	Dwg No:	2406.06.00LBP	Drawn By:	CB
Site:	ROEBUCK, HAMPSTEAD	First Issued:	26.08.2024	Scale @ A1:	1:50/1:20
Title:	PROPOSED CUSTOMER WC DETAILS	Issue:	LISTED BUILDING/PLANNING		