

NOTE: All new windows are to match the size and form of existing original windows.


Existing window frame
(New window frame to powder room and FF bathroom)

New MONO Laminate
single glazing Histoglass

New MONO Laminate
single glazing Histoglass

Existing window frame
(New window frame to powder room and FF bathroom)

Existing sill
(New sill to powder room and FF bathroom)

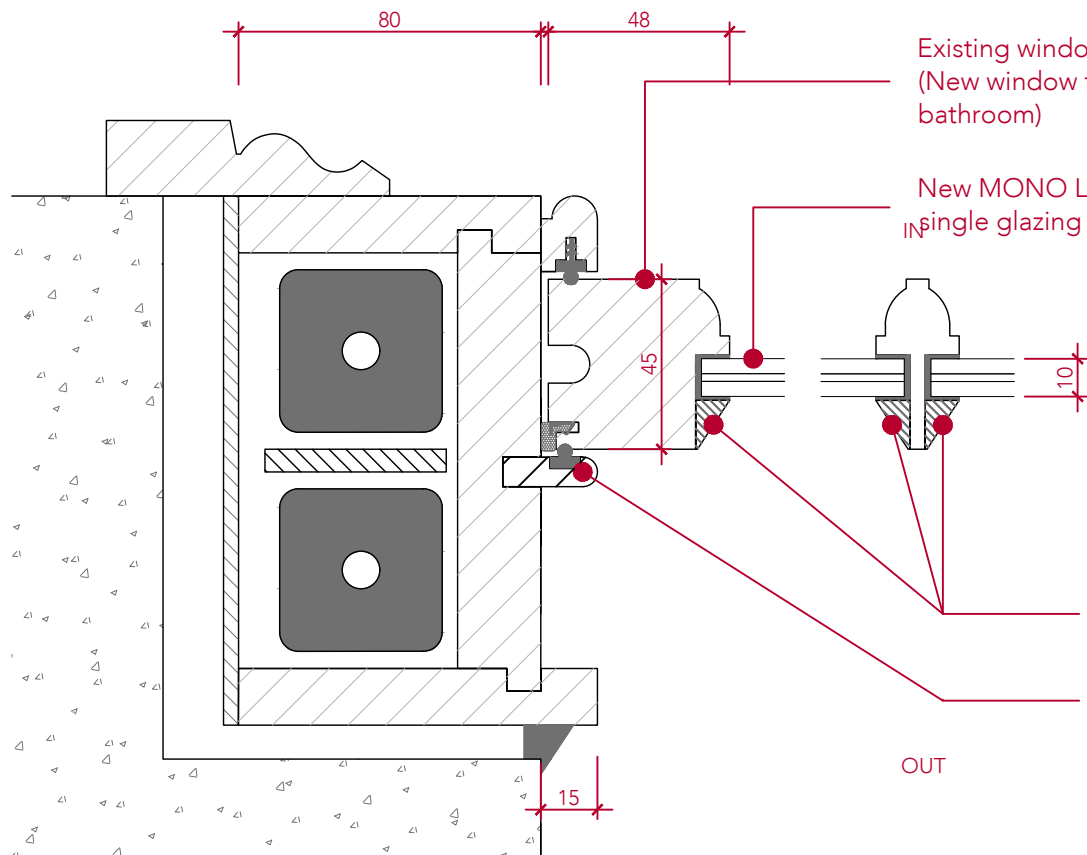


Existing window frame
(New window frame to powder room and FF bathroom)

New MONO Laminate
single glazing Histoglass

New Elastokitt
bedding compound

New brush seals

OUT

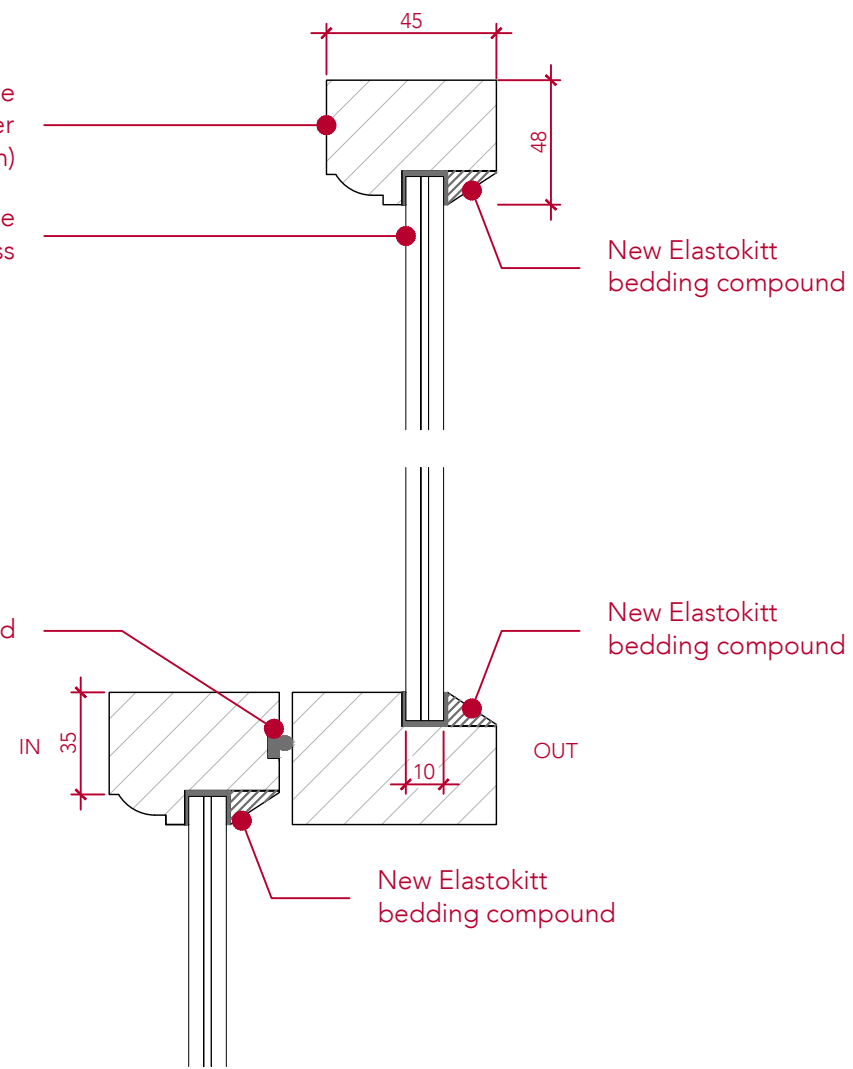


New parting bead

New Elastokitt
bedding compound

New Elastokitt
bedding compound

New Elastokitt
bedding compound

New Elastokitt
bedding compound

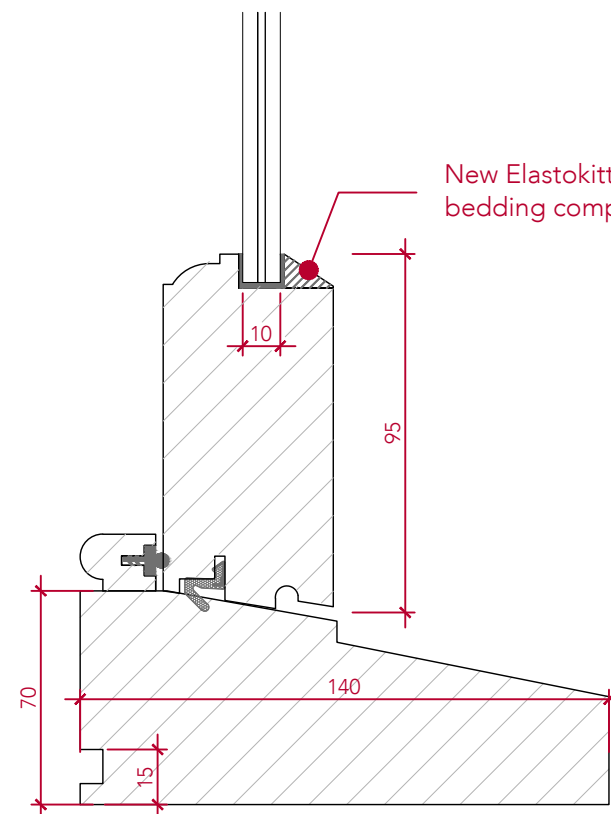

3 VERTICAL SECTION

scale 1:2

This drawing is protected under Copyright and at no time should any portion of this drawing be reproduced or copied without the permission of the Architect.
(Design Copyright Act 1968)

This drawing must not be used for purposes other than that for which it is provided. It is supplied without liability for any errors or omissions.

Drawings only to be scaled for planning application purposes, all dimensions to be checked on site. All drawings subject to Statutory Authority Approval.

Notes

No.	Rev.	Date
1	PLANNING	11.09.2024

PLANNING

TG STUDIO

ARCHITECTS + INTERIOR DESIGNERS

91A - 91B HEATH STREET
LONDON NW3 6SS
Tel 020 7636 3838

INFO WWW.TG-STUDIO.CO.UK




51 DOWNSHIRE HILL,
NW3 1PA

Date	11.09.2024	Scale	A3	1:2
------	------------	-------	----	-----

DETAIL OF
HISTOGLASS TO
EXISTING WINDOWS

Drawn by	RV	Checked by	TG
----------	----	------------	----

Job No.	279	Dwg No.	P-500	Rev.	-
---------	-----	---------	-------	------	---

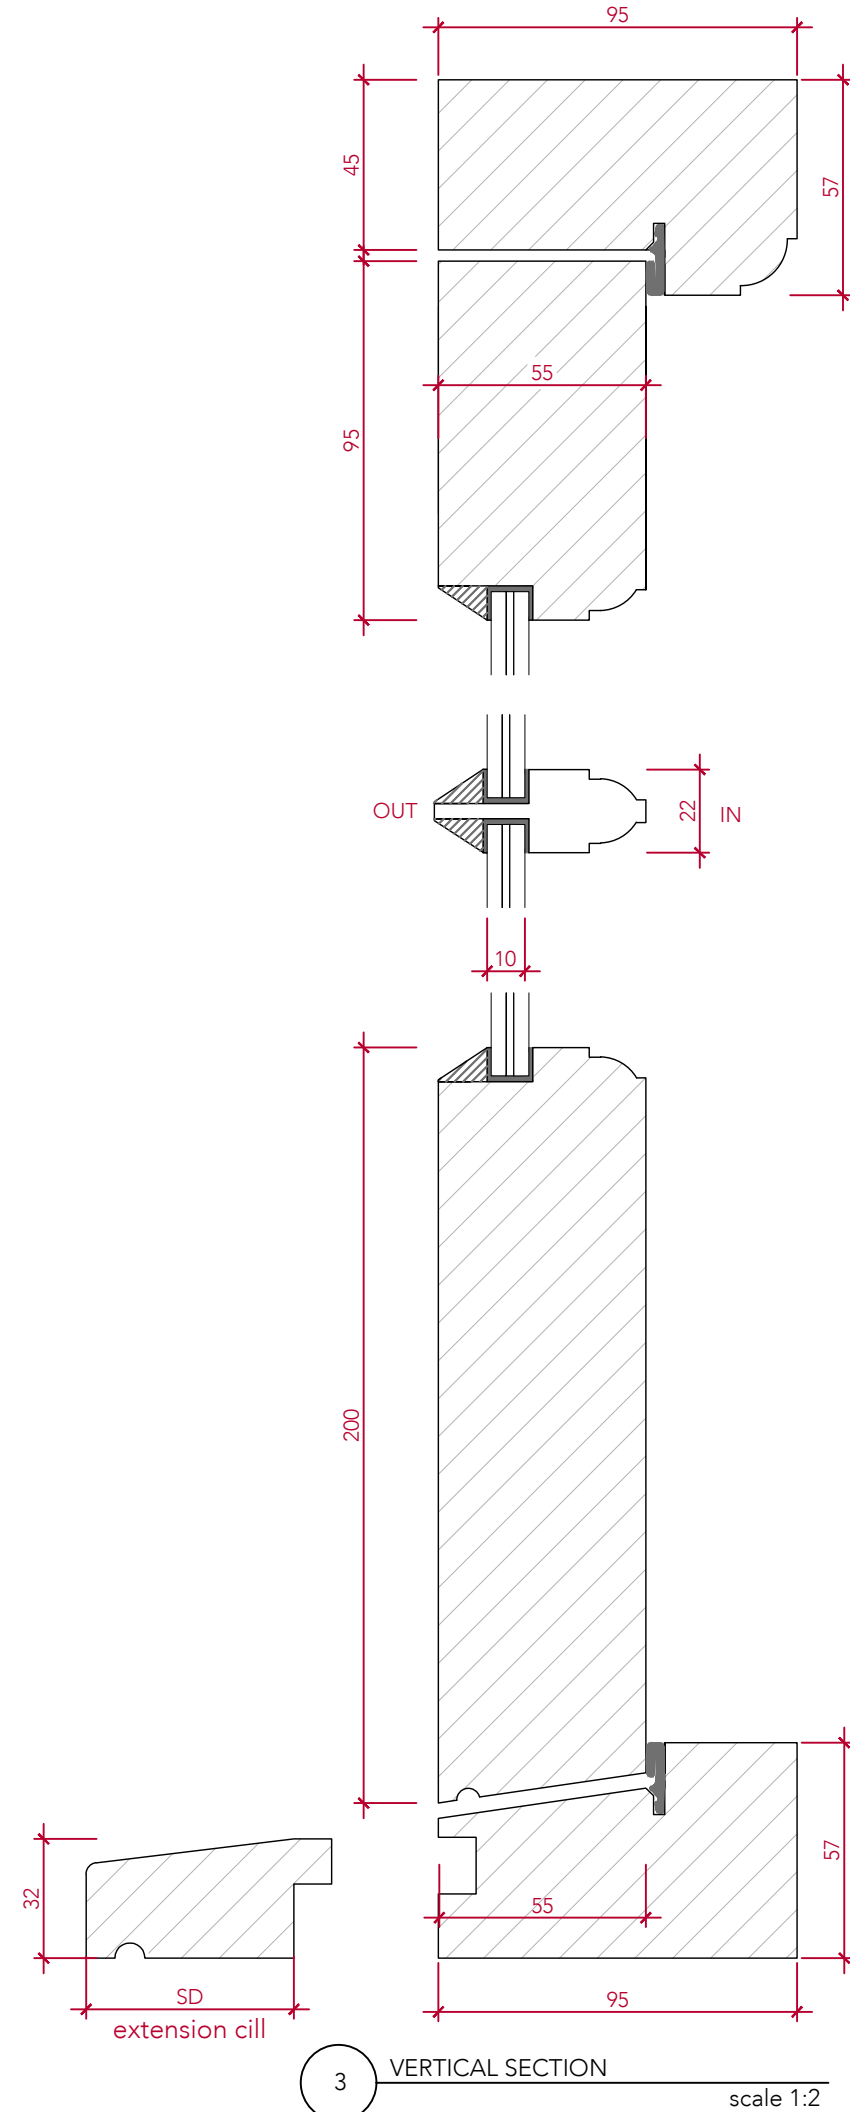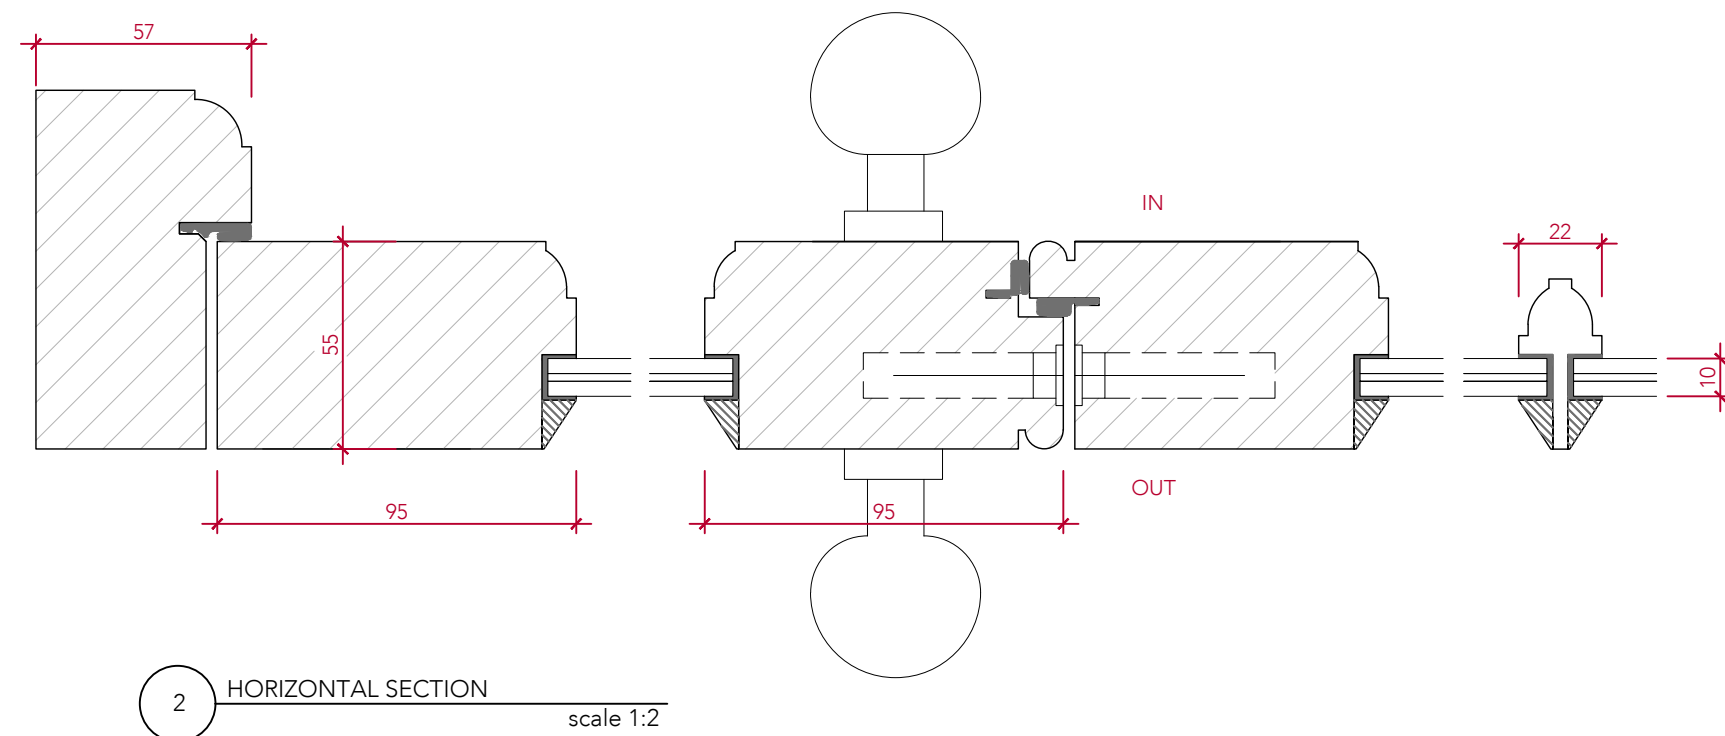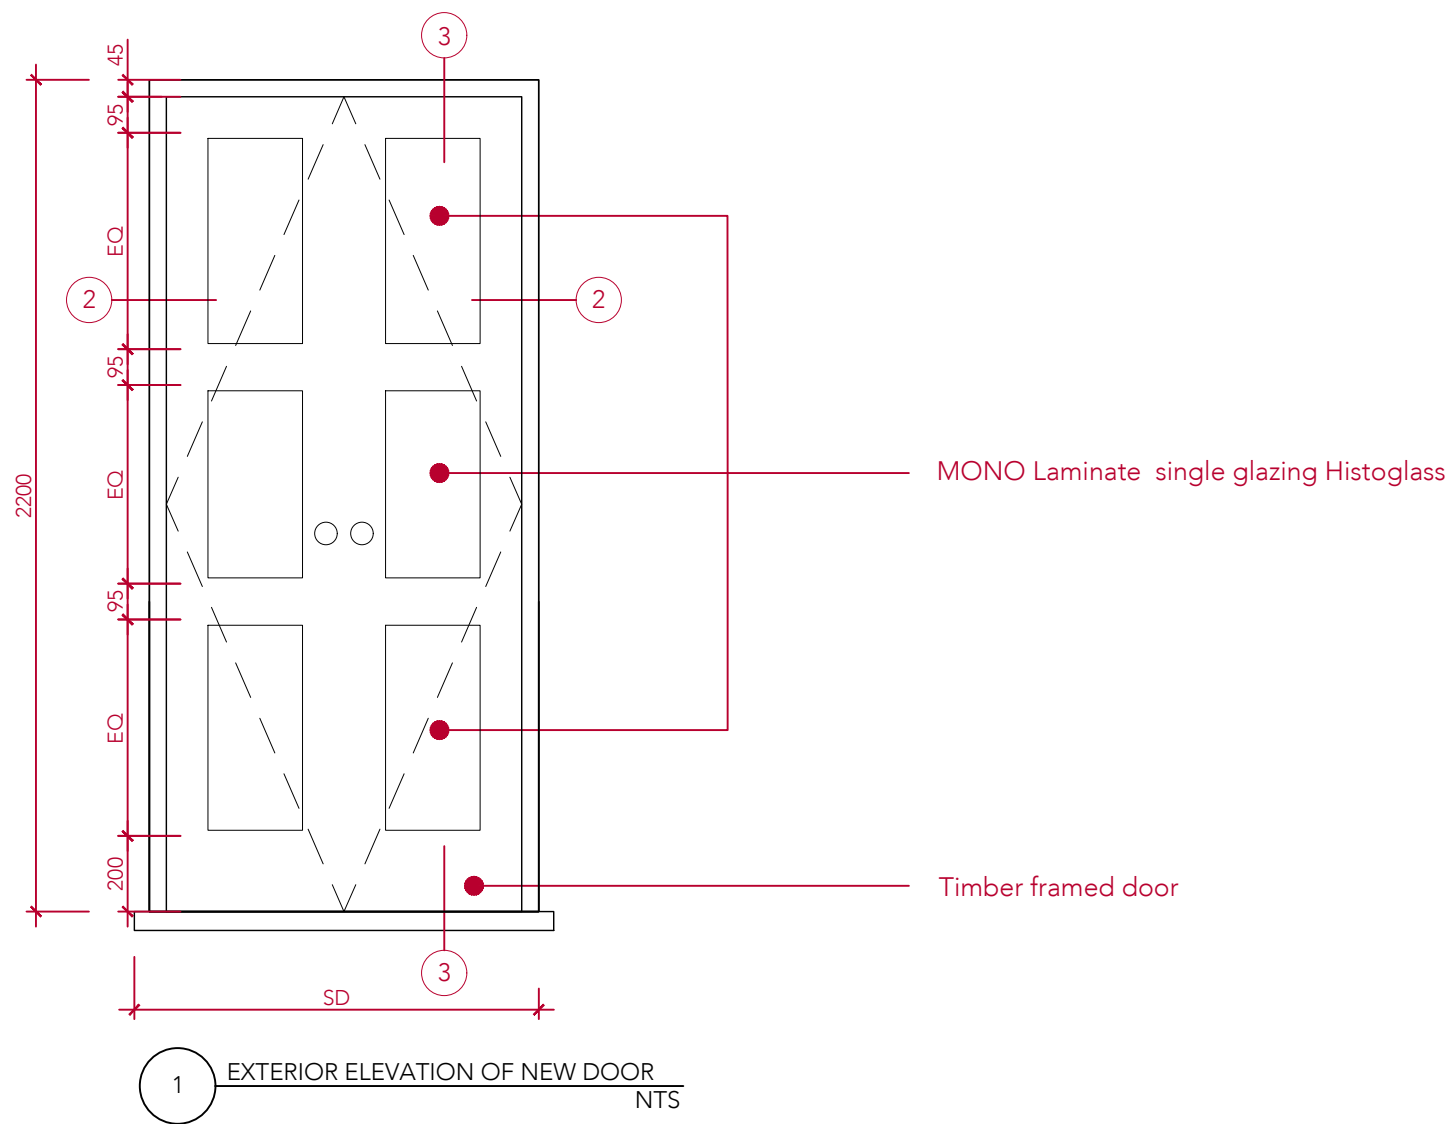

This drawing is protected under Copyright and at no time should any portion of this drawing be reproduced or copied without the permission of the Architect. (Design Copyright Act 1968)

This drawing must not be used for purposes other than that for which it is provided. It is supplied without liability for any errors or omissions.

Drawings only to be scaled for planning application purposes, all dimensions to be checked on site. All drawings subject to Statutory Authority Approval.


Notes	
No	Date
1	11.09.2024
Rev	

PLANNING


TG STUDIO
ARCHITECTS + INTERIOR DESIGNERS

91A - 91B HEATH STREET
LONDON NW3 6SS
Tel 020 7636 3838
INFO WWW.TG-STUDIO.CO.UK


Project	51 DOWNSHIRE HILL, NW3 1PA		
Date	11.09.2024	Scale	A3 1:2
Drawing	DETAIL OF NEW DOOR		
Drawn by	RV	Checked by	TG
Job No.	279	Dwg No.	P-501
		Rev	-

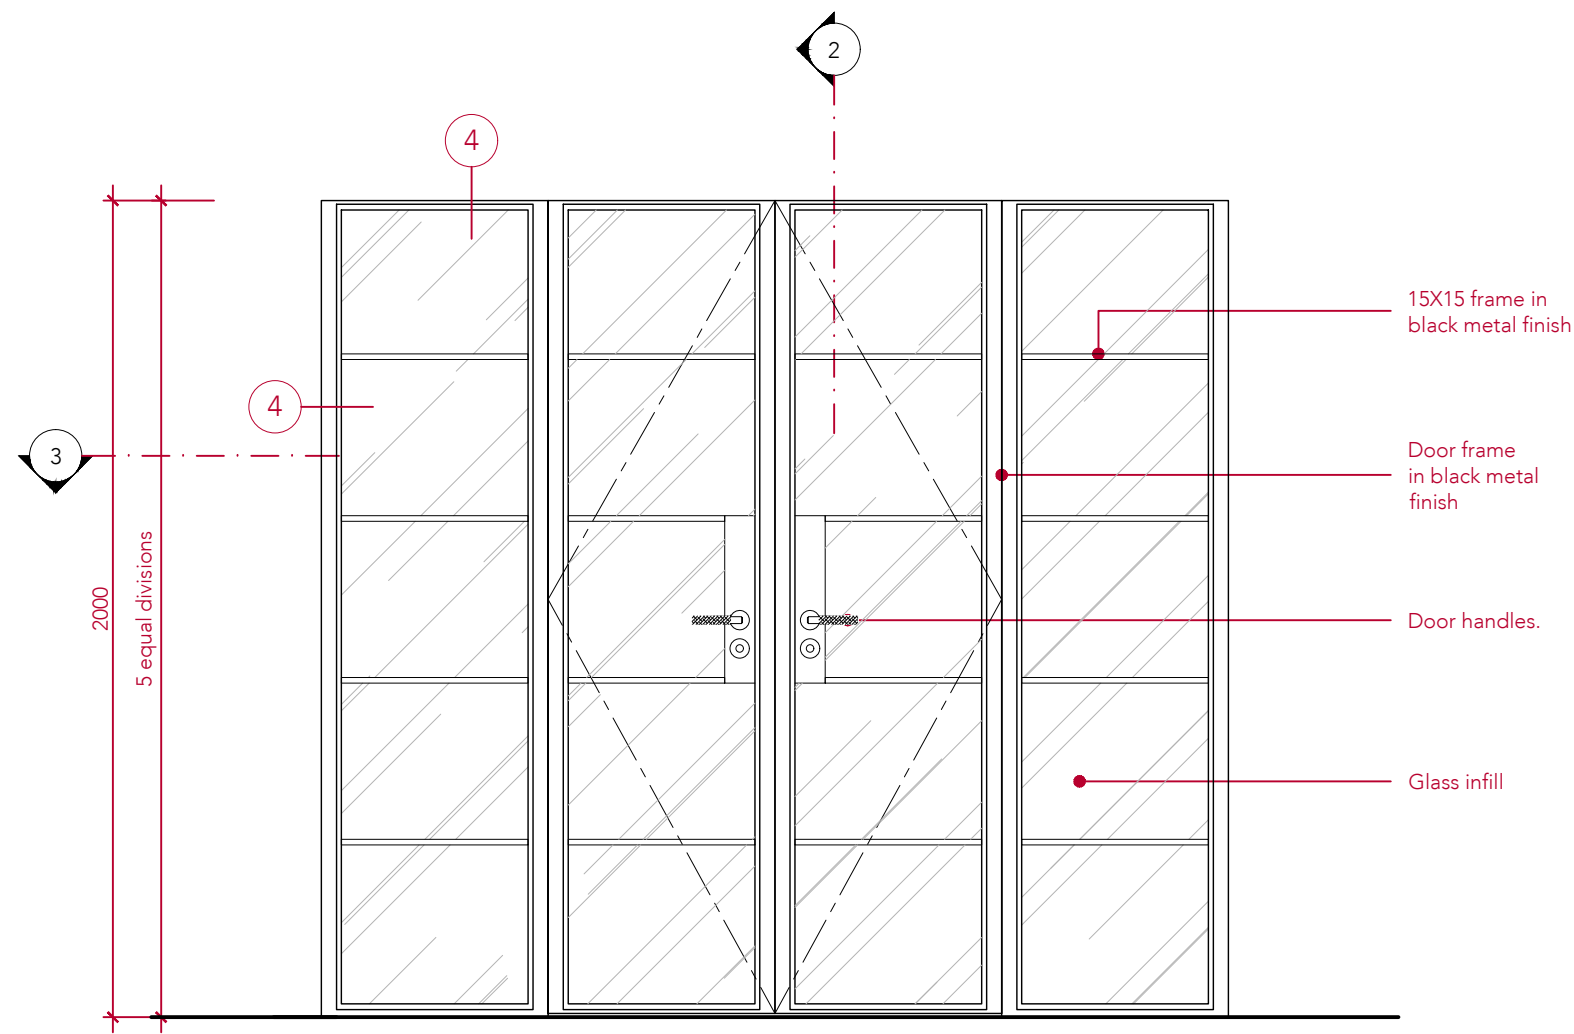

01 1 - KITCHEN CRITTALL DOOR ELEVATION
scale 1:20

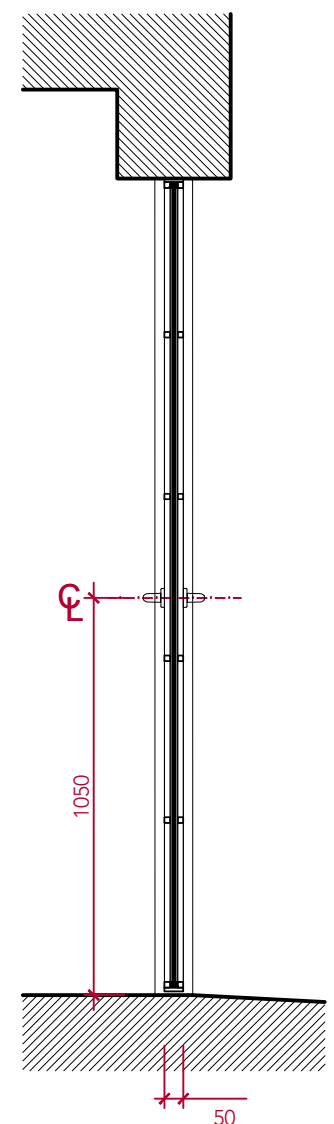

02 2 - DOOR SECTION
scale 1:20

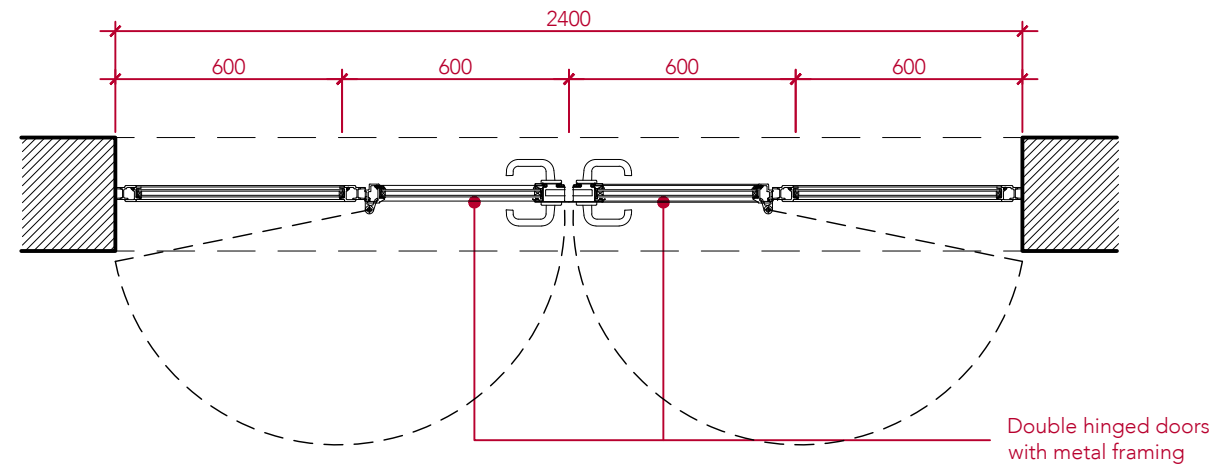

03 3 - PLAN
scale 1:20

This drawing is protected under Copyright and at no time should any portion of this drawing be reproduced or copied without the permission of the Architect.
(Design Copyright Act 1968)

This drawing must not be used for purposes other than that for which it is provided. It is supplied without liability for any errors or omissions.

Drawings only to be scaled for planning application purposes, all dimensions to be checked on site. All drawings subject to Statutory Authority Approval.

Notes	
No.	Date
1	11.09.2024
Rev	

Status
PLANNING

TG STUDIO
ARCHITECTS + INTERIOR DESIGNERS

91A - 91B HEATH STREET
LONDON NW3 6SS
Tel 020 7636 3838
INFO WWW.TG-STUDIO.CO.UK

Project	51 DOWNSHIRE HILL, NW3 1PA		
Date	11.09.2024	Scale @ A3	1:20
Drawing	DETAIL OF NEW CRITTALL DOOR		
Drawn by	RV	Checked by	TG
Job No.	279	Dwg No.	P-502
		Rev	-