


1 LOWER GROUND FLOOR EXISTING PLAN
scale 1:100

- LOWER GROUND FLOOR NOTES:
1. Non-original external slate tiles to be replaced with new more appropriate stone paving to look similar to york stone.
 2. All non-original stone and timber flooring to be replaced with new timber flooring.

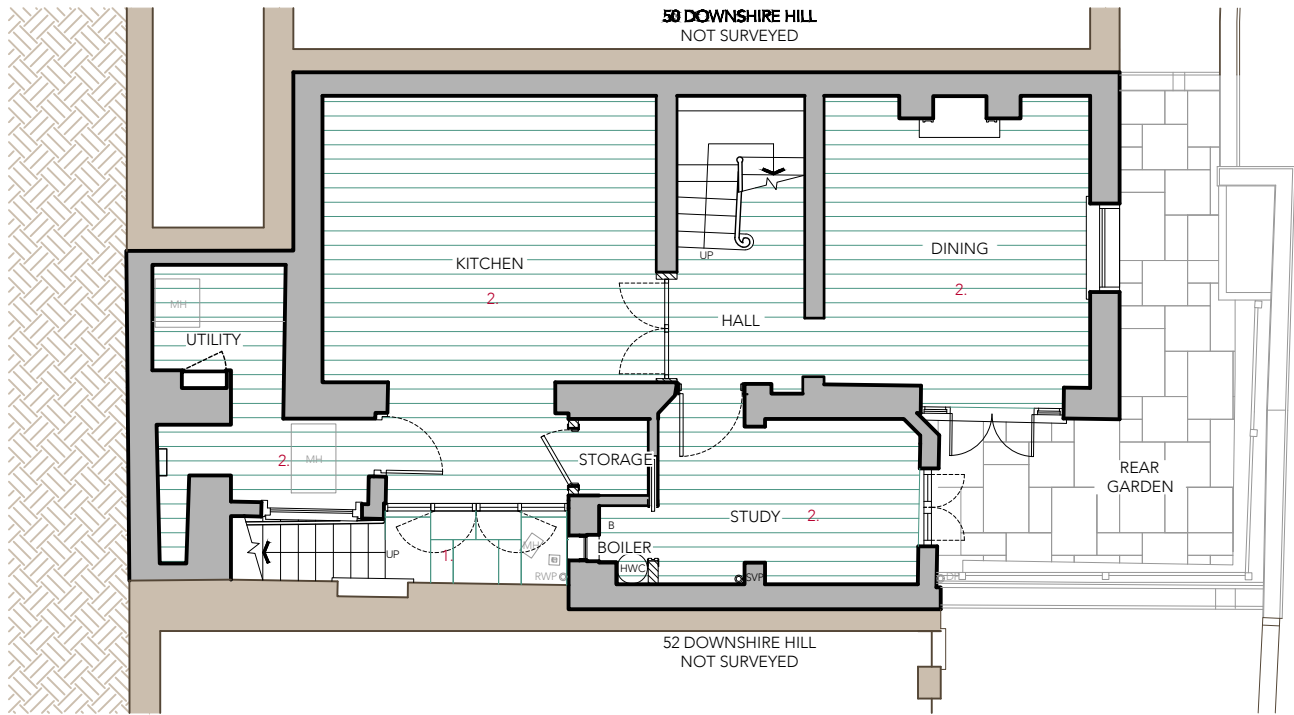

2 LOWER GROUND FLOOR PROPOSED PLAN
scale 1:100

LEGEND	
SYMBOL	DESCRIPTION
	TIMBER FLOORING - TO BE REMOVED
	TIMBER FLOORING - ORIGINAL
	TIMBER FLOORING - NEW
	STONE/TILE FLOORING - TO BE REMOVED
	STONE/TILE FLOORING - EXISTING
	STONE/TILE FLOORING - NEW
	CARPET - TO BE REMOVED

This drawing is protected under Copyright and at no time should any portion of this drawing be reproduced or copied without the permission of the Architect.
(Design Copyright Act 1968)

This drawing must not be used for purposes other than that for which it is provided. It is supplied without liability for any errors or omissions.

Drawings only to be scaled for planning application purposes, all dimensions to be checked on site. All drawings subject to Statutory Authority Approval.


Notes	
No	Date
1	11.09.2024
Rev	

PLANNING

TG STUDIO
ARCHITECTS + INTERIOR DESIGNERS

91A - 91B HEATH STREET
LONDON NW3 6SS
Tel 020 7636 3838
INFO WWW.TG-STUDIO.CO.UK

Project	51 DOWNSHIRE HILL, NW3 1PA		
Date	11.09.2024	Scale @ A3	1:100
Drawing	FLOOR FINISHES PLAN LOWER GROUND FLOOR EXISTING & PROPOSED		
Drawn by	RV	Checked by	TG
Job No.	279	Dwg No.	P-320
		Rev	-

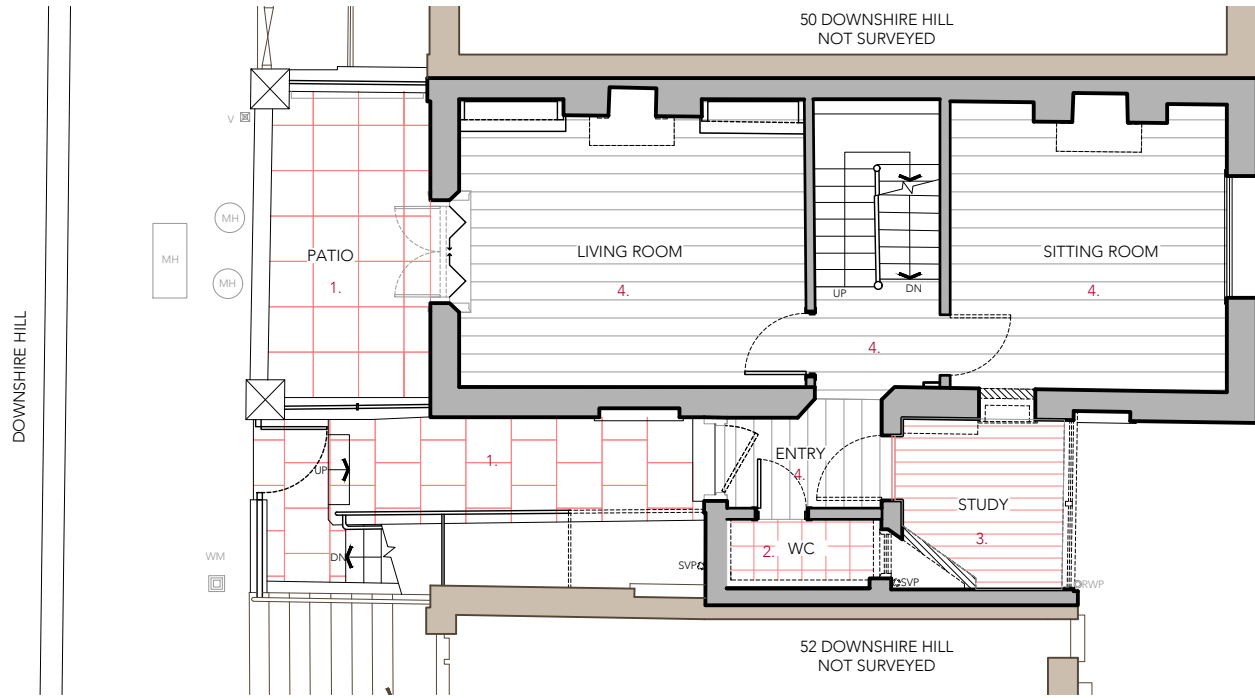


1 GROUND FLOOR EXISTING PLAN
scale 1:100

GROUND FLOOR NOTES:

1. Non-original external slate tiles to be replaced with new more appropriate stone paving to look similar to york stone.
2. Existing non-original plywood and tiled flooring in WC to be removed and replaced with new timber floorboards to match the original floorboards.
3. Existing non-original timber floorboards in study/powder room to be carefully removed and replaced with new timber floorboards to match original flooring.
4. The original flooring in the living room, sitting room and entry is to be protected during the works, carefully repaired where necessary.

LEGEND	
SYMBOL	DESCRIPTION
	TIMBER FLOORING - TO BE REMOVED
	TIMBER FLOORING - ORIGINAL
	TIMBER FLOORING - NEW
	STONE/TILE FLOORING - TO BE REMOVED
	STONE/TILE FLOORING - EXISTING
	STONE/TILE FLOORING - NEW
	CARPET - TO BE REMOVED

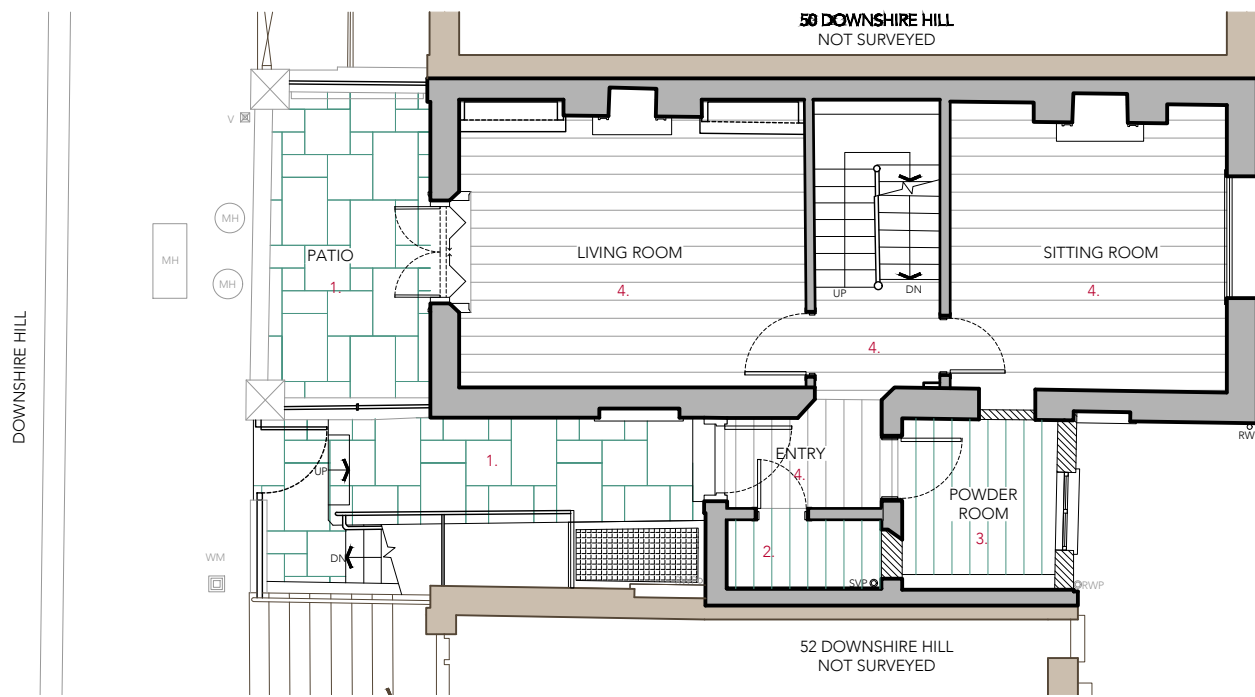

2 GROUND FLOOR PROPOSED PLAN
scale 1:100

This drawing is protected under Copyright and at no time should any portion of this drawing be reproduced or copied without the permission of the Architect.
(Design Copyright Act 1968)

This drawing must not be used for purposes other than that for which it is provided. It is supplied without liability for any errors or omissions.

Drawings only to be scaled for planning application purposes, all dimensions to be checked on site. All drawings subject to Statutory Authority Approval.

Notes

No	PLANNING	Date	11.09.2024
Rev			

Status
PLANNING




ARCHITECTS + INTERIOR DESIGNERS


91A - 91B HEATH STREET
LONDON NW3 6SS
Tel 020 7 636 3838

INFO WWW.TG-STUDIO.CO.UK

Project	51 DOWNSHIRE HILL, NW3 1PA		
Date	11.09.2024	Scale @ A3	1:100
Drawing	FLOOR FINISHES PLAN GROUND FLOOR EXISTING & PROPOSED		
Drawn by	RV	Checked by	TG
Job No.	279	Dwg No.	P-321
		Rev	-

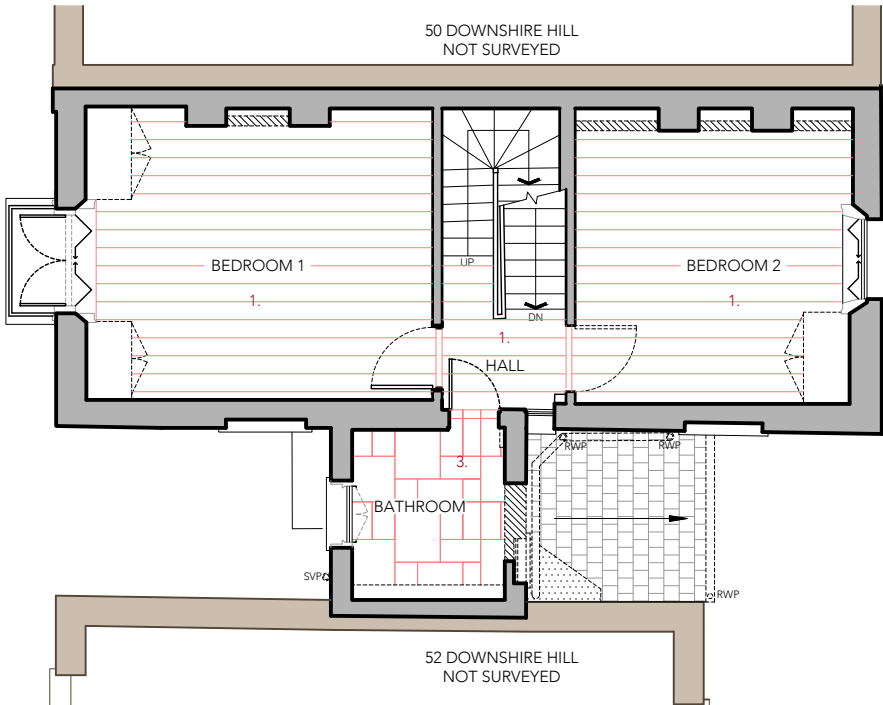

1 FIRST FLOOR EXISTING PLAN scale 1:100

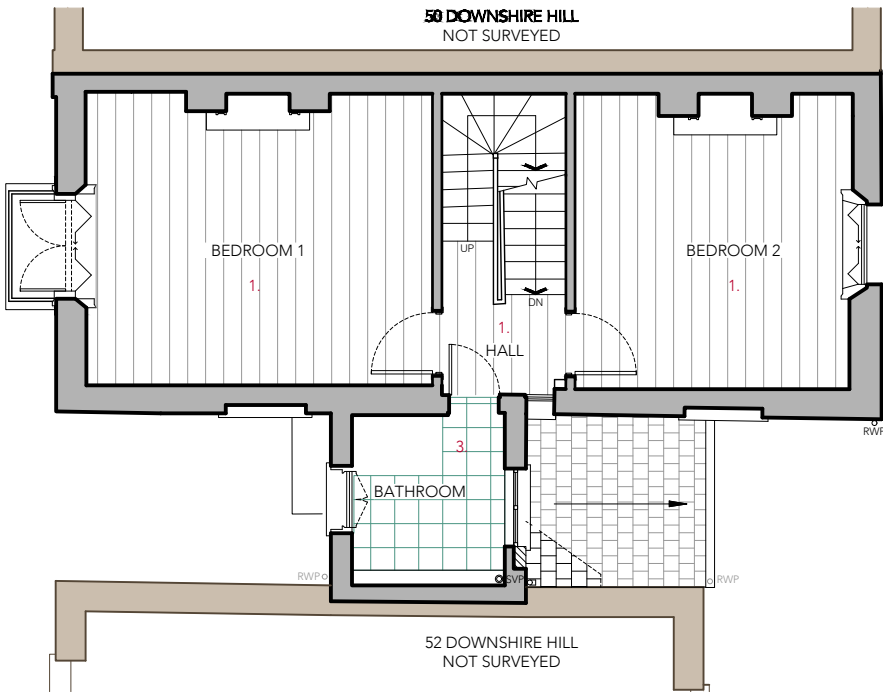

2 FIRST FLOOR PROPOSED PLAN scale 1:100

- FIRST FLOOR NOTES:
1. Non-original timber floorboards to be carefully removed and original timber floorboards to be exposed and refurbished.
 2. Existing non-original plywood and tiled flooring in bathroom to be removed and replaced with new plywood and tiled flooring.

LEGEND	
SYMBOL	DESCRIPTION
	TIMBER FLOORING - TO BE REMOVED
	TIMBER FLOORING - ORIGINAL
	TIMBER FLOORING - NEW
	STONE/TILE FLOORING - TO BE REMOVED
	STONE/TILE FLOORING - EXISTING
	STONE/TILE FLOORING - NEW
	CARPET - TO BE REMOVED

This drawing is protected under Copyright and at no time should any portion of this drawing be reproduced or copied without the permission of the Architect.
(Design Copyright Act 1968)

This drawing must not be used for purposes other than that for which it is provided. It is supplied without liability for any errors or omissions.

Drawings only to be scaled for planning application purposes, all dimensions to be checked on site. All drawings subject to Statutory Authority Approval.

Notes	
No.	Date
1	11.09.2024
Rev	


PLANNING

TG STUDIO
ARCHITECTS + INTERIOR DESIGNERS


91A - 91B HEATH STREET
LONDON NW3 6SS
Tel 020 7636 3838

INFO WWW.TG-STUDIO.CO.UK

Project	51 DOWNSHIRE HILL, NW3 1PA				
Date	11.09.2024	Scale @ A3	1:100		
Drawing	FLOOR FINISHES PLAN FIRST FLOOR EXISTING & PROPOSED				
Drawn by	RV	Checked by	TG		
Job No.	279	Dwg No.	P-322	Rev	1

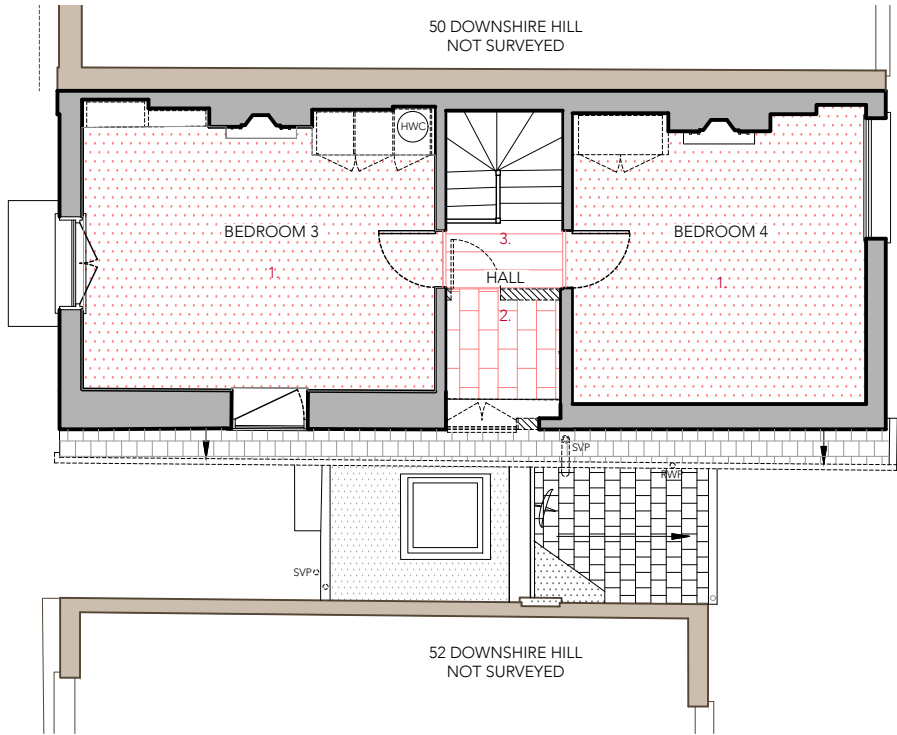

1 SECOND FLOOR EXISTING PLAN scale 1:100

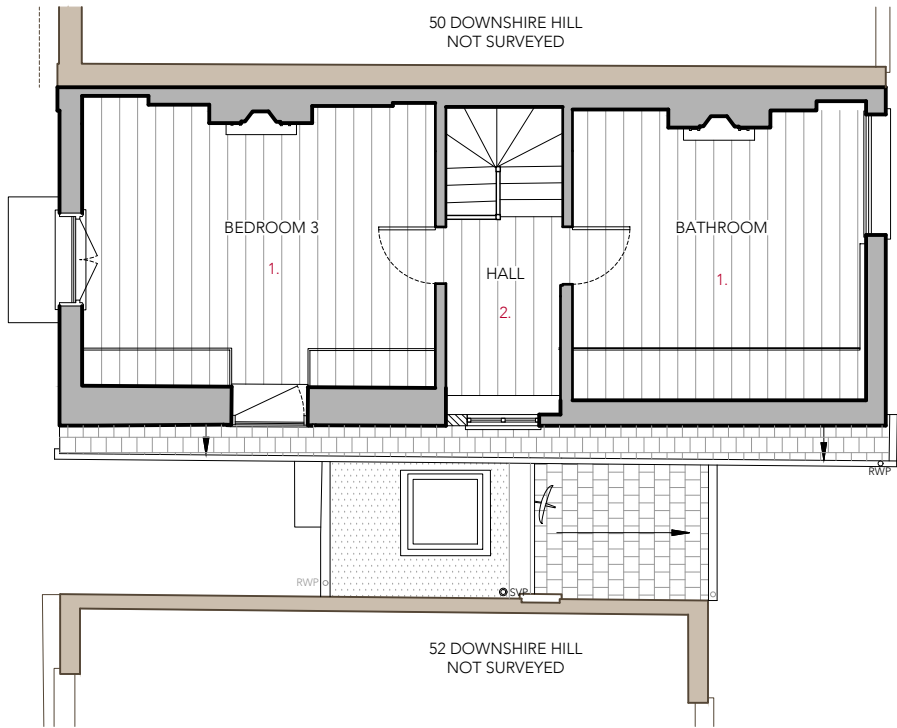

2 SECOND FLOOR PROPOSED PLAN scale 1:100

- SECOND FLOOR NOTES:
- Existing carpet and underlay in bedrooms to be removed and original timber floorboards to be exposed and refurbished.
 - Existing non-original tiled flooring in bathroom to be removed and original timber floorboards to be exposed and refurbished.
 - Existing non-original timber flooring in hallway to be removed and original timber floorboards to be exposed and refurbished.

LEGEND	
SYMBOL	DESCRIPTION
	TIMBER FLOORING - TO BE REMOVED
	TIMBER FLOORING - ORIGINAL
	TIMBER FLOORING - NEW
	STONE/TILE FLOORING - TO BE REMOVED
	STONE/TILE FLOORING - EXISTING
	STONE/TILE FLOORING - NEW
	CARPET - TO BE REMOVED

This drawing is protected under Copyright and at no time should any portion of this drawing be reproduced or copied without the permission of the Architect.
(Design Copyright Act 1968)

This drawing must not be used for purposes other than that for which it is provided. It is supplied without liability for any errors or omissions.

Drawings only to be scaled for planning application purposes, all dimensions to be checked on site. All drawings subject to Statutory Authority Approval.

Notes	
No.	Date
1	11.09.2024
Rev	

PLANNING

TG STUDIO
ARCHITECTS + INTERIOR DESIGNERS

91A - 91B HEATH STREET
LONDON NW3 6SS
Tel 020 7 636 3838
INFO WWW.TG-STUDIO.CO.UK

Project	51 DOWNSHIRE HILL, NW3 1PA		
Date	11.09.2024	Scale @ A3	1:100
Drawing	FLOOR FINISHES PLAN SECOND FLOOR EXISTING & PROPOSED		
Drawn by	RV	Checked by	TG
Job No.	279	Dwg No.	P-323
		Rev	-