



Plan 1:100

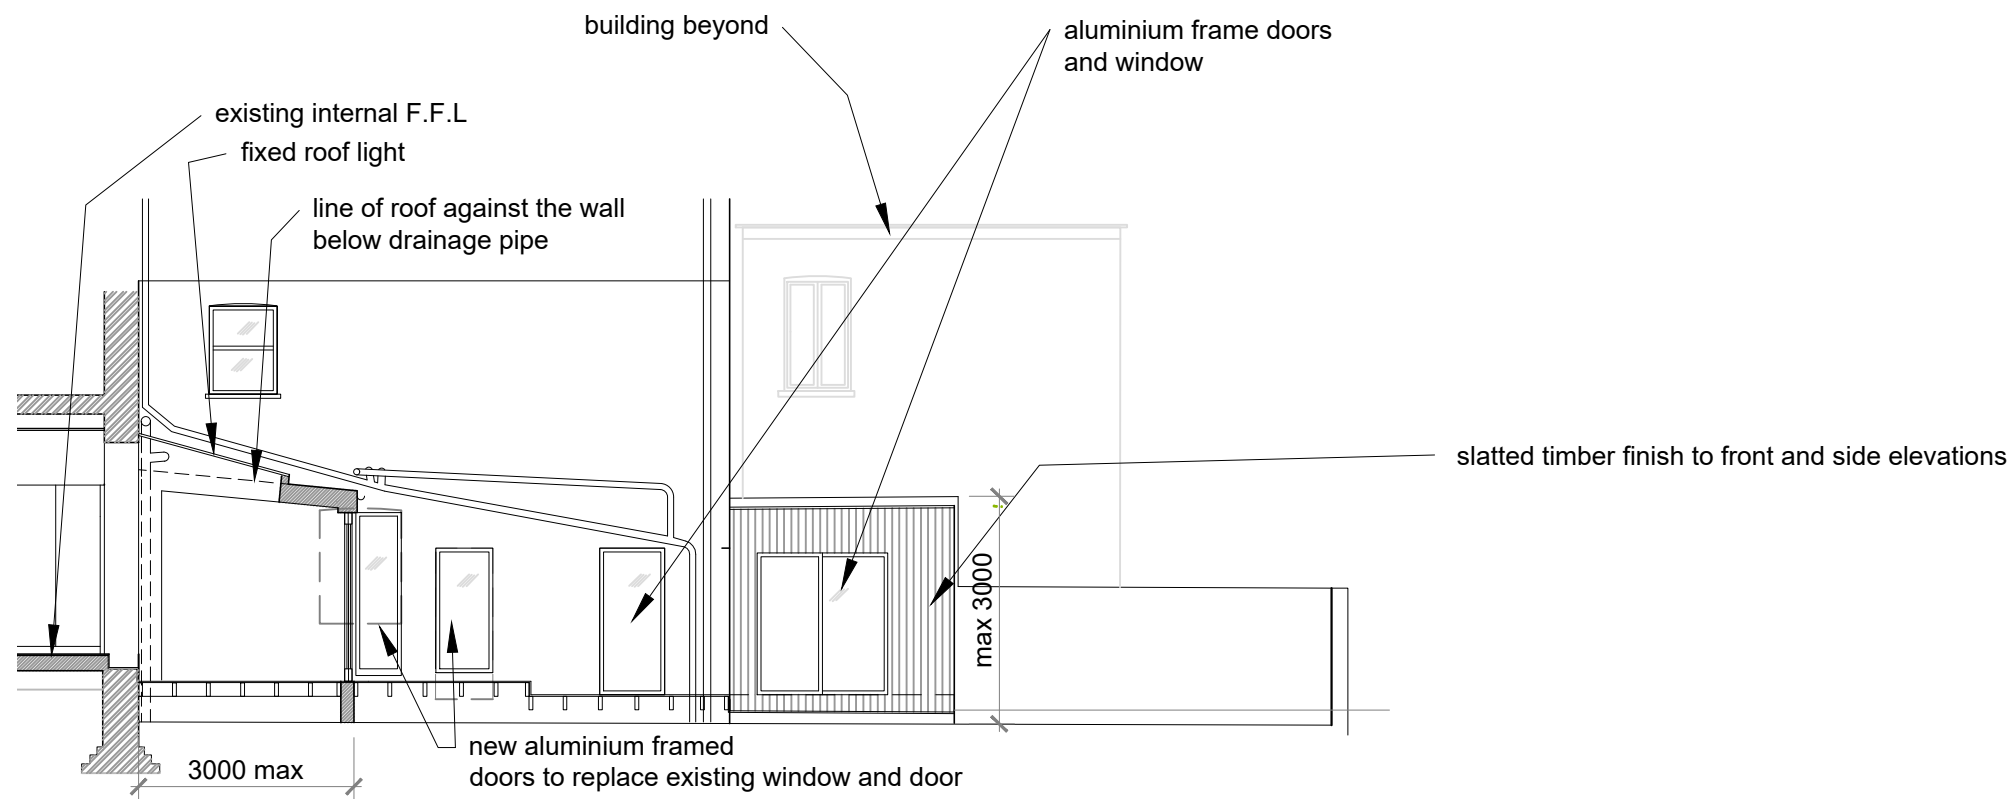

Section/elevation "A"  
1:100

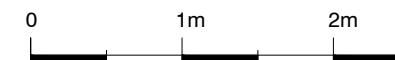

Notes

- Rev C(5.9.24)missing side door added
- Rev B(18.6.21) neighbouring windows indicated
- Rev A(14.4.21) garden extension reduced in length and widen

# AIVARS ARCHITECTS

Aivars Architect Ltd. Company No. 04648728

43B Eton Avenue . London NW3 3EP England  
Tel 44(0)20 7794 5411 - ca@aivarsarchitects.com

12 SHERRIFF ROAD  
LONDON NW6

Drawing Title

PROPOSED PLAN AND  
SECTION/ELEVATION

Scale 1:100+1:50@A3 Issued Dec 2020

Status PLANNING

Job No.	Dwg. No.	Rev.
246/P	03	C