

Index	Revision	Date	Int

NEW SLATTED PLANTER SCREEN 03
(Qty)

HEIGHT: 850mm
WIDTH: 1120mm
DEPTH: 350mm





EXG BLACK MOULDED TABLE 02
(Qty)

HEIGHT: 730mm
WIDTH: 700mm
DEPTH: 600mm





EXG PORTSIDE CHAIRS WITHOUT ARMS 4 (Qty)

HEIGHT: 790mm
WIDTH: 452mm
DEPTH: 460mm
SEAT HEIGHT: 450mm

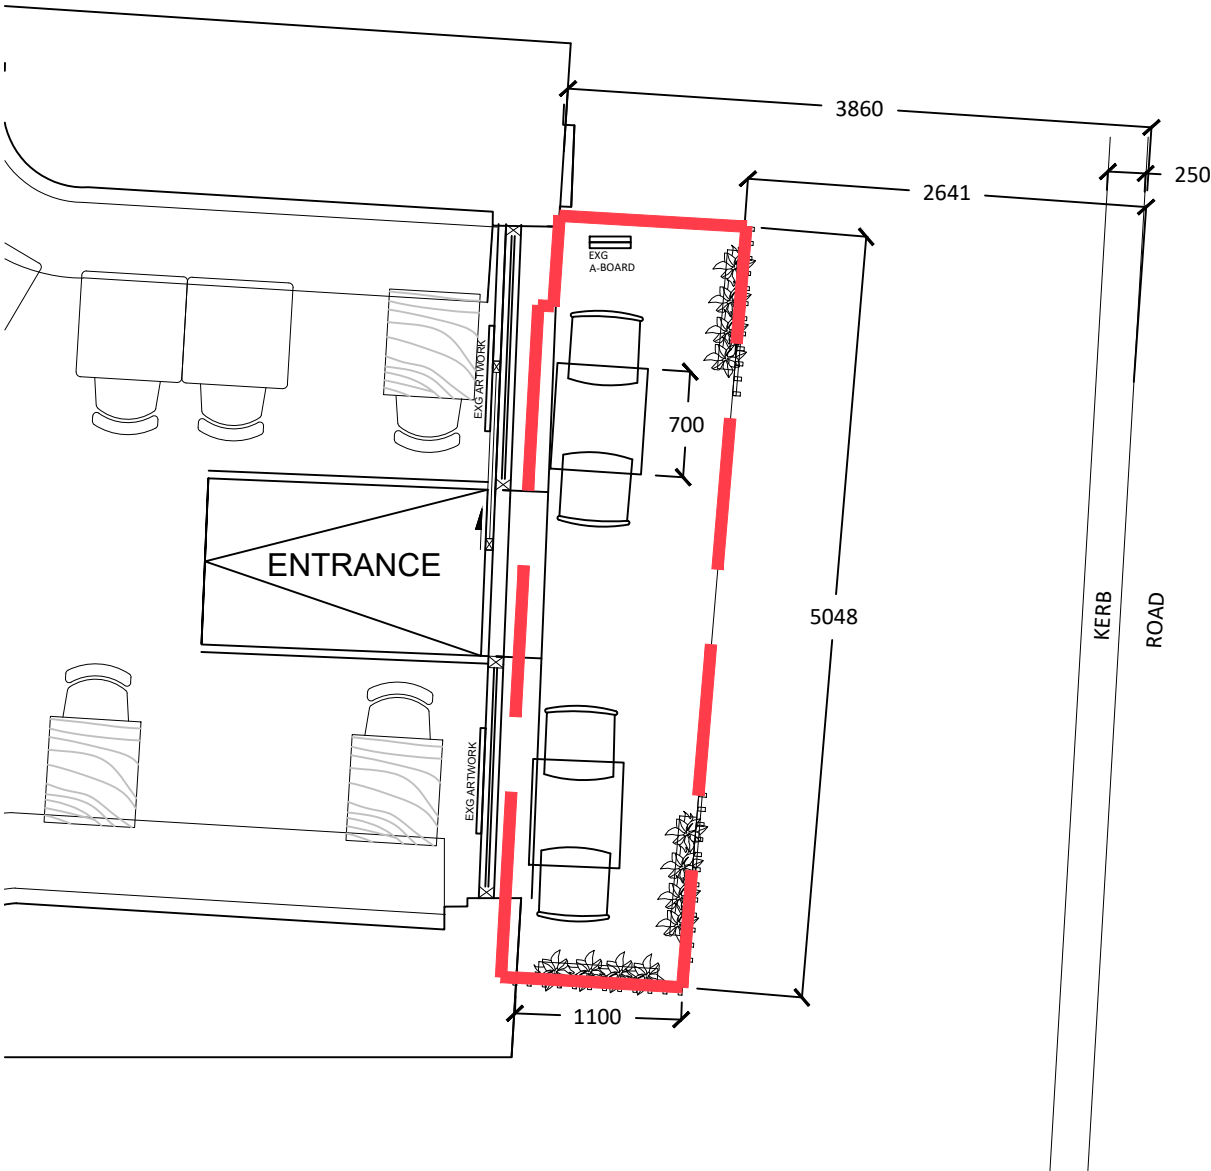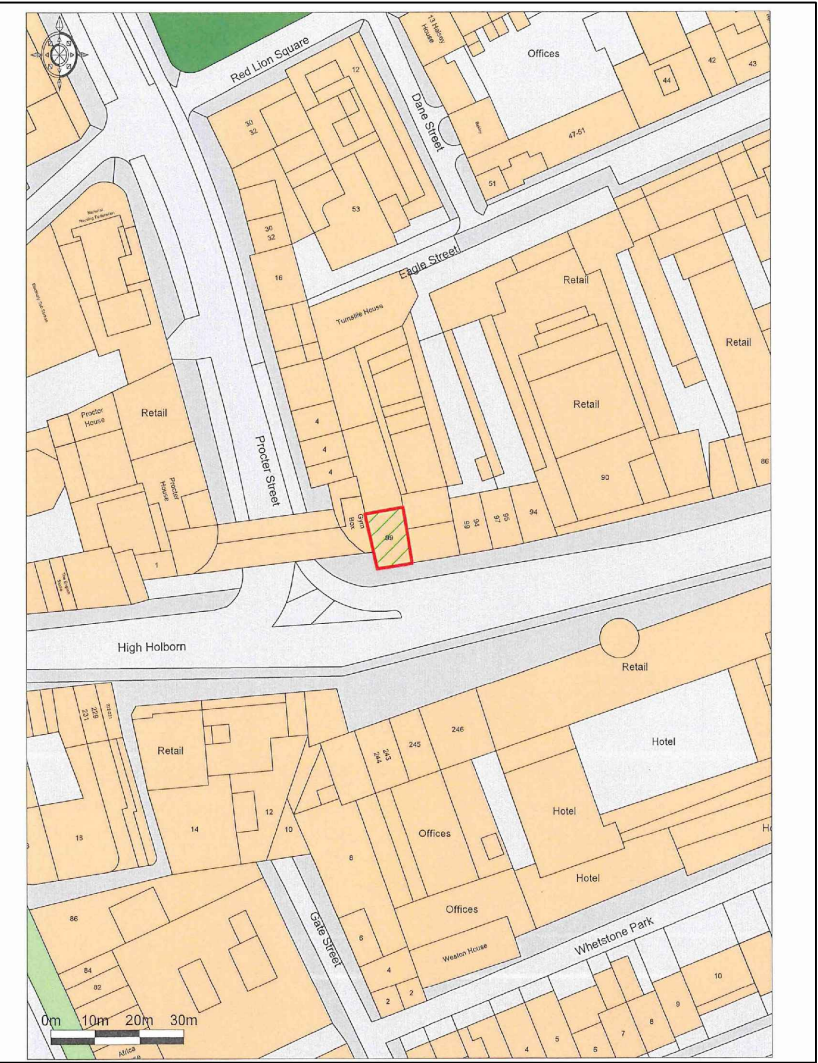

01 EXTERNAL AREA
1:50

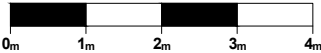

	Job: LONDON HIGH HOLBORN		Date: 20/08/2024	<p>Do not scale for any other purpose, use figured dimensions only. Subject to site survey and all necessary consents. All dimensions to be checked by user and any discrepancies, errors or omissions to be reported to the Architect before work commences.</p> <p>This drawing is to be read in conjunction with all other relevant materials. Figures relate to the current stage of the project and any development decisions to be made on the basis of this information should include due allowance for the increases and decreases inherent in the design and building processes.</p>
	Drawing: PAVEMENT LICENSING		Scale: 1:100 @A3	
	Author: IH	Status: FOR INFORMATION	Drawing No: 73 / 00	