


Section Through Proposed Edge Detail

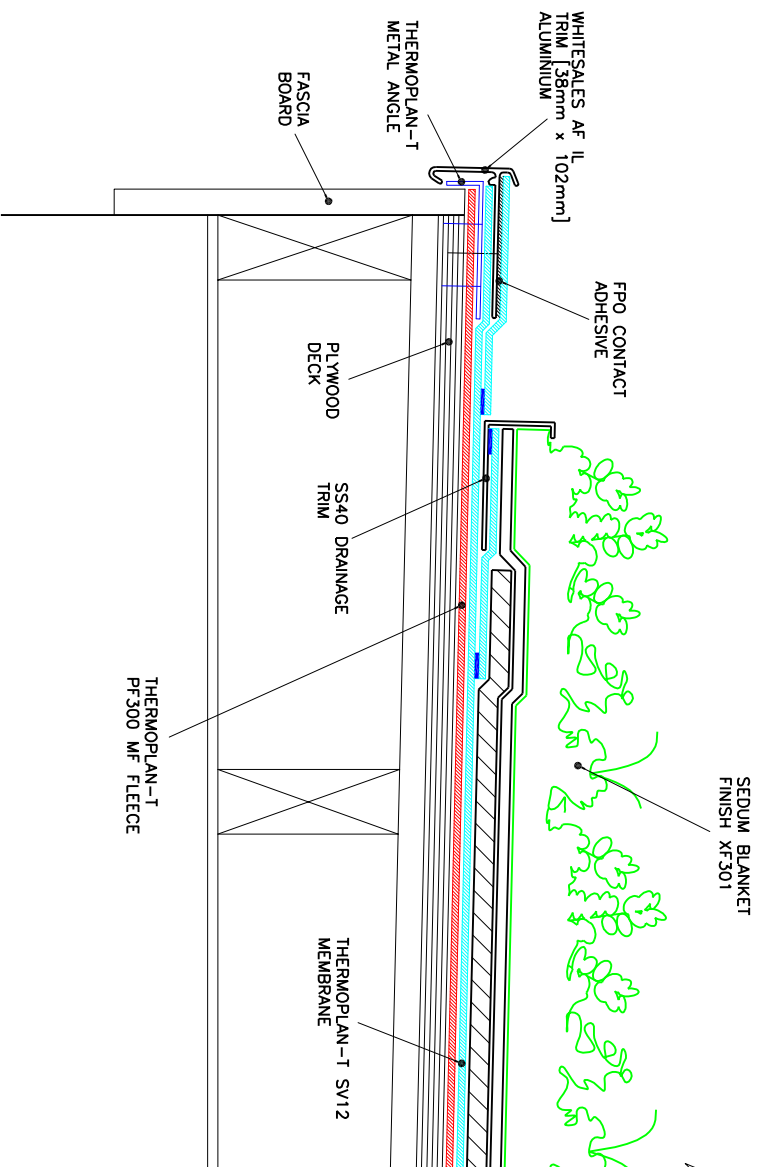

Notes:

Client:
IPT Architects

Contract Name:
Ecospace Homes

Title:
Sectional Detail

Contract No: T0321

Drawn By: G.Page

Checked By:

Date: 21/03/05

Scale: N.T.S

Drawing No: T0321DA

Revision:	Date:	Signed:



BAUDER LIMITED.
Broughton House, Broughton Road, Ipswich, Suffolk, IP1 3DS, England.
Telephone (01473) 257671 Fax: (01473) 230761