
REFER ALSO TO DESIGN SPECIFICATION AND ASSOCIATED DRAWINGS
REFER TO STRUCTURAL ENGINEERS DRAWINGS AND SPECIFICATION
ALL DIMENSIONS ARE IN MILLIMETERS
DO NOT SCALE FROM THIS DRAWING.
© APY

REVISION NOTES



18.450 m Basement

EXISTING SECTION E

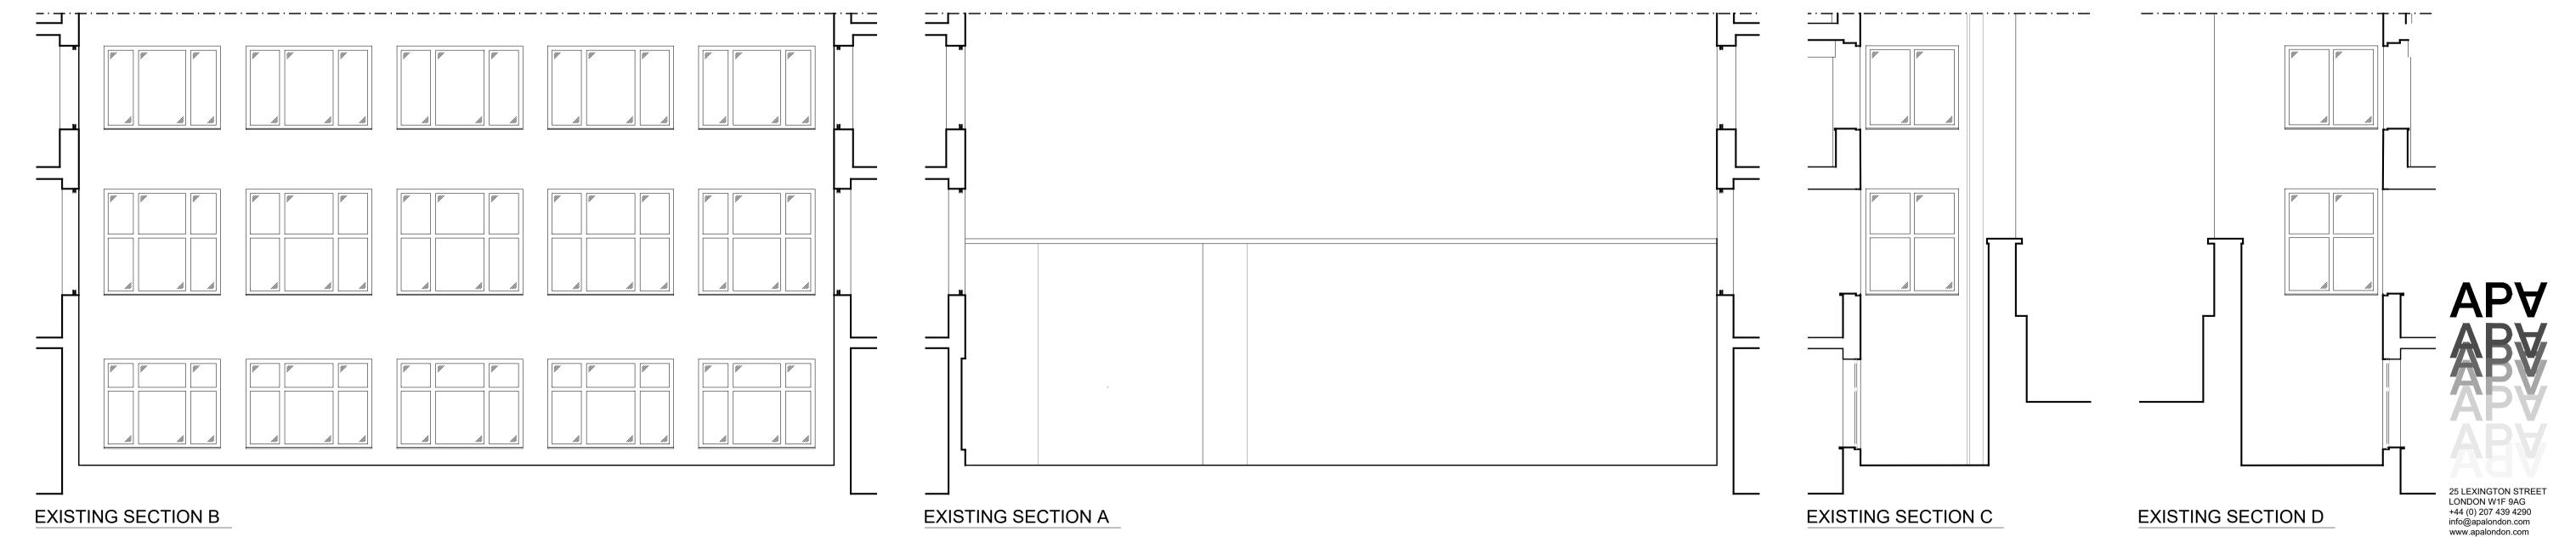

1R EUSTON MAINFRAME - EXISTING SECTIONS

SCALE 1:75@ A1 1:150@A3

PROJECT NAME: 1R EUSTON ADDRESS: MAINFRAME - 24 Eversholt St, London NW1 1AD TITLE: EXISTING SECTIONS DRAWN BY: DT

CHECKED BY: AP PURPOSE OF ISSUE: PLANNING SCALE: AS NOTED

564-PL-E-S-200 A1