




PROPOSED SECTION B

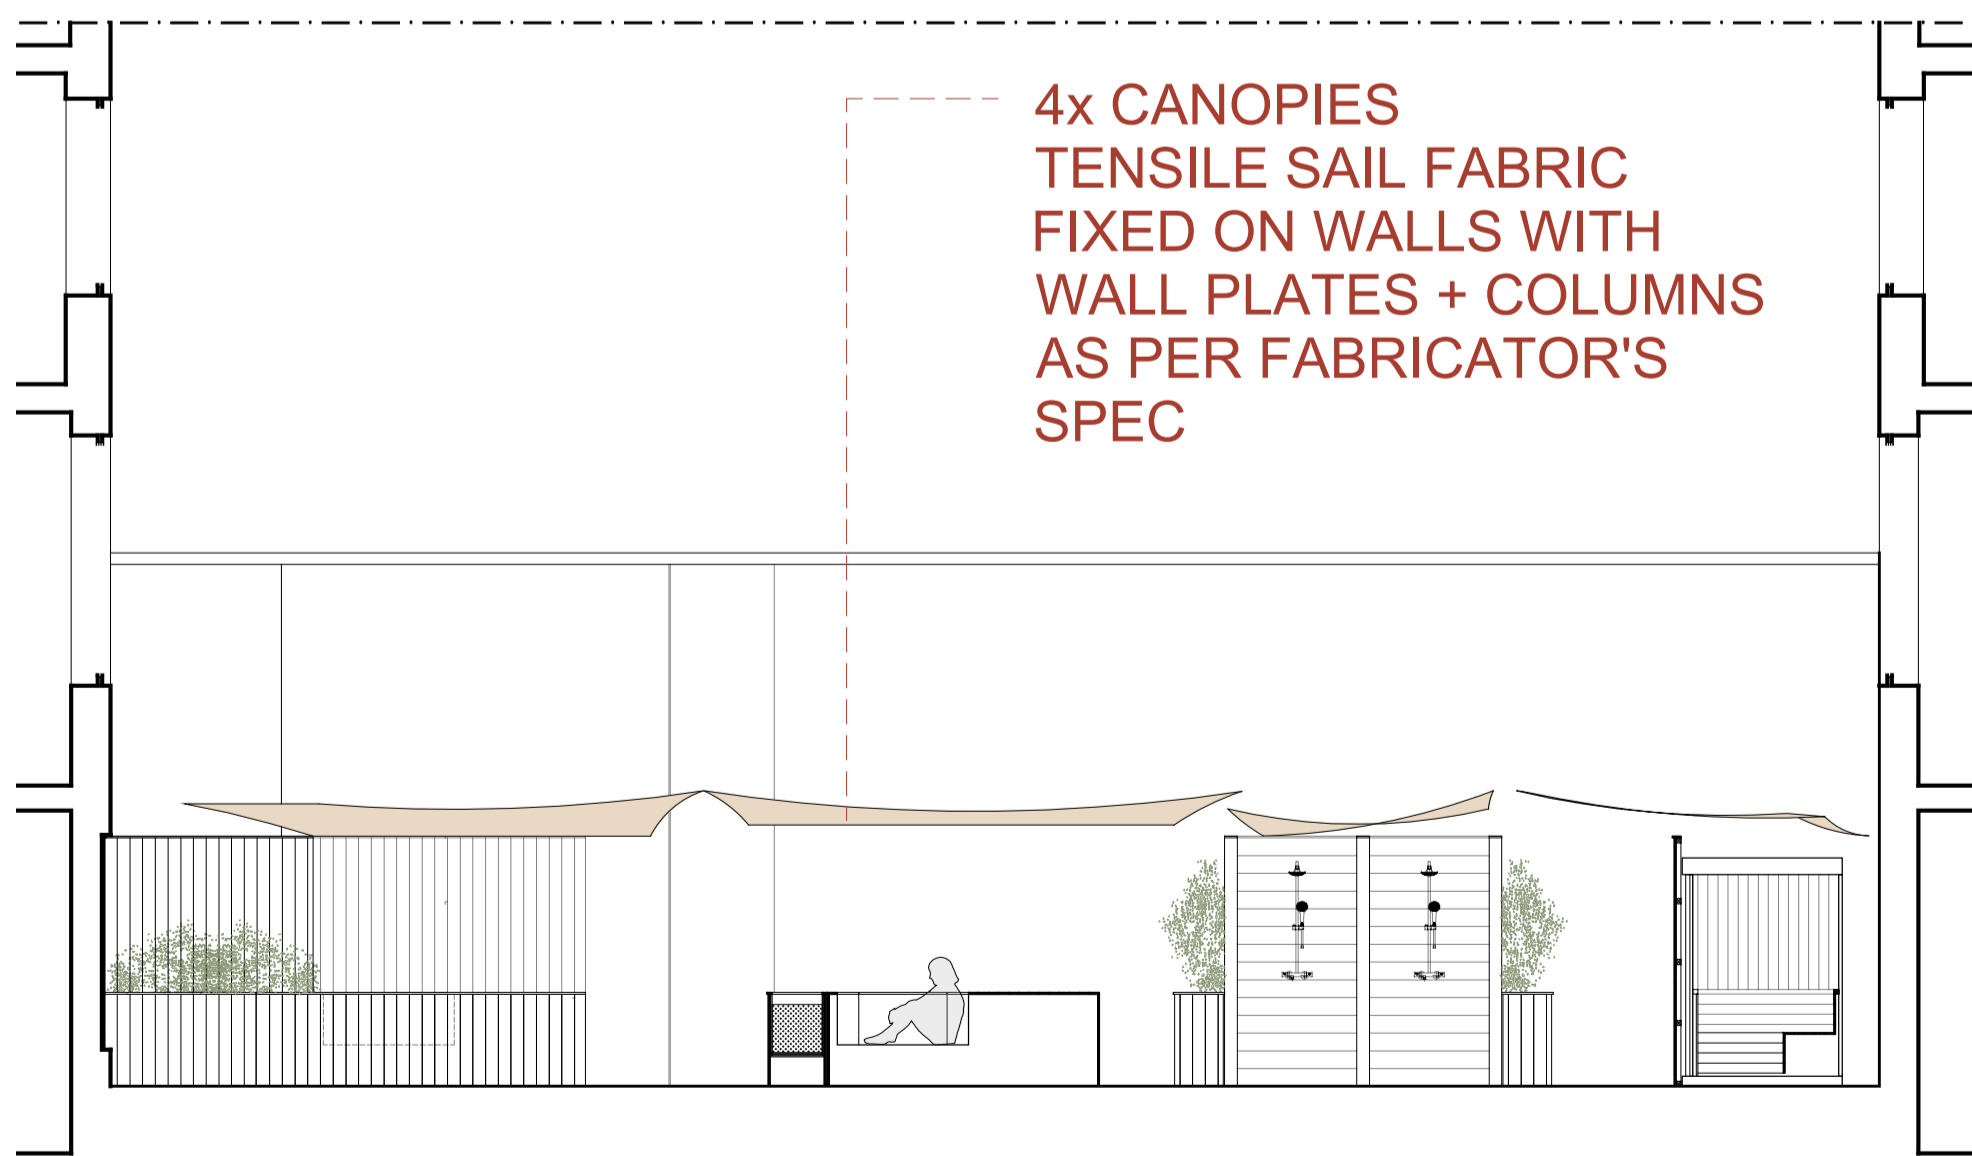

PROPOSED SECTION A

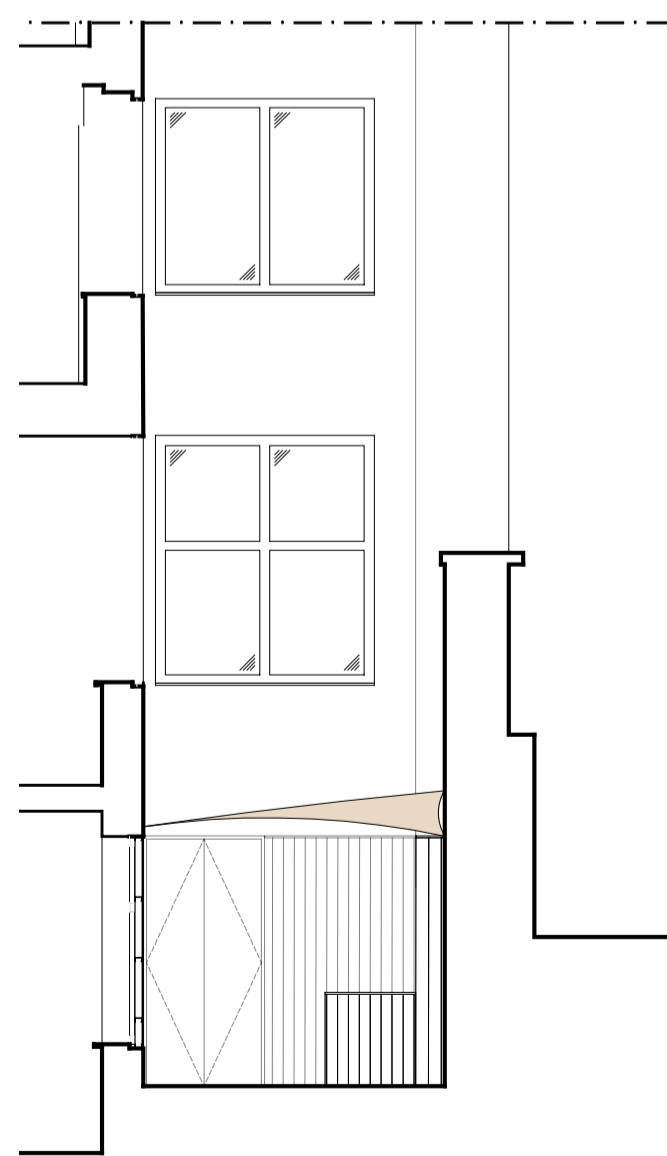

PROPOSED SECTION C

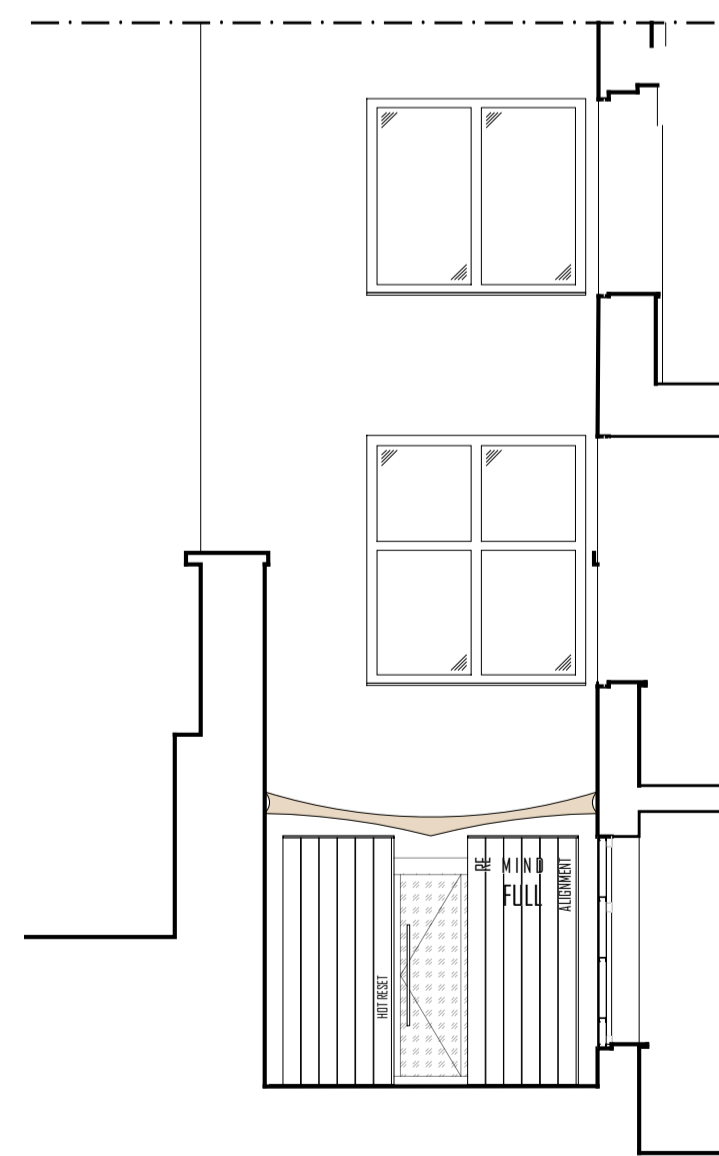

PROPOSED SECTION D