
Production Date: 10 September 2024

Top Left: 526907 184813 Bottom Right: 527107 184613

© Crown copyright and database rights 2024 Ordnance Survey OS100035409.

Reproduction in whole or in part is prohibited without the permission of Ordnance Survey



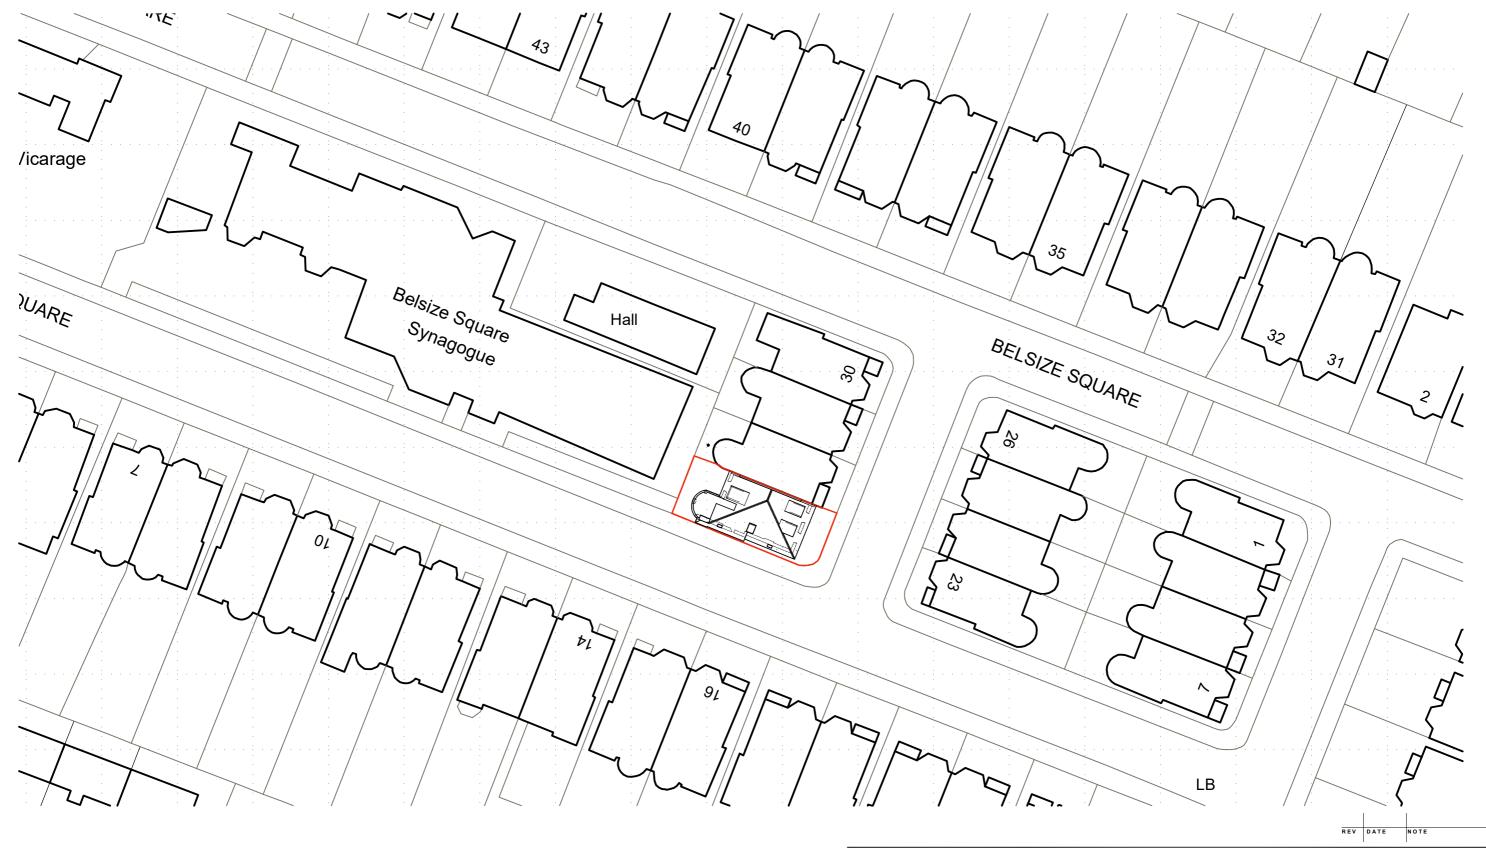

PROPOSED BLOCK PLAN

SCALE 1:500

0.0 5.0 10.0 15.0 20.0 25.0m

GENERAL NOTES
This drawings is to be read in conjunction with all other issued information, including architect's and structural engineer's drawings and specifications.

Report any discrepancies to the architect. This drawing is prepared solely for design and planning submission purposes. It is not intended or suitable for either Building Regulations or construction purposes and should not be used for such.

Copyright of Allen Architects Ltd.

DRAWING ISSUE Planning CLIENT

Mrs J Aldridge

Top Floor Flat

No.27 Belsize Square London NW3 4HU

DRAWING TITLE Proposed Block Plan

SCALE DRAWN **JMA** 1:500@A3 DATE 10/09/2024 СНЕСКЕ**D** DWG NO. REVISION 064B_302



e: info@allen-architects.co.uk