


Vande Velde - Verhaeghe
 117 Canfield Gardens - Flat 1
 NW6 3DY
 London

Canfield Gardens 117 - Flat 1
 Situation

Date: 15/02/2021
Version: Planning application
Design:
Drawing: 1

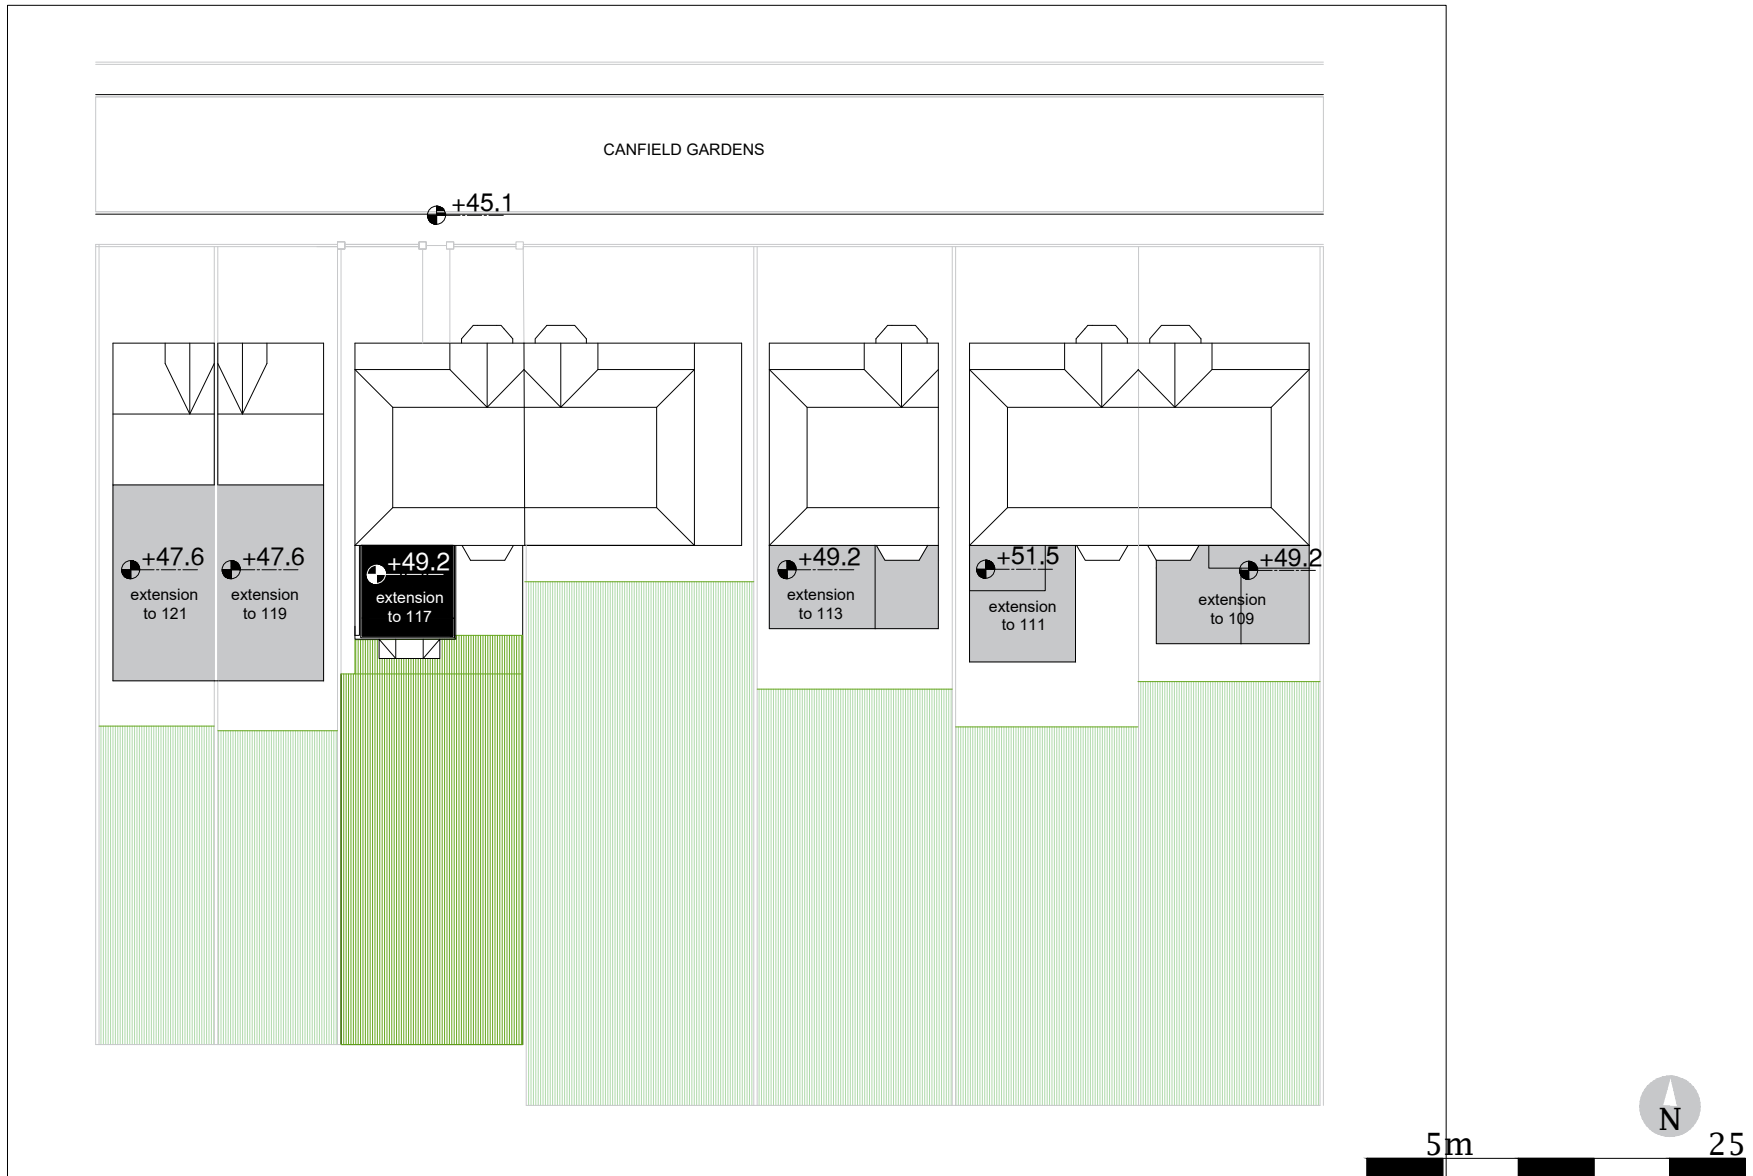

Vande Velde - Verhaeghe
 117 Canfield Gardens - Flat 1
 NW6 3DY
 London


Canfield Gardens 117 - Flat 1
 proposed ground floor extension
 nearby properties: depth and height (OS datum)
 scale 1/500

Date: 05/09/2024

Version: Planning application

Design:


Drawing: 2, revision A

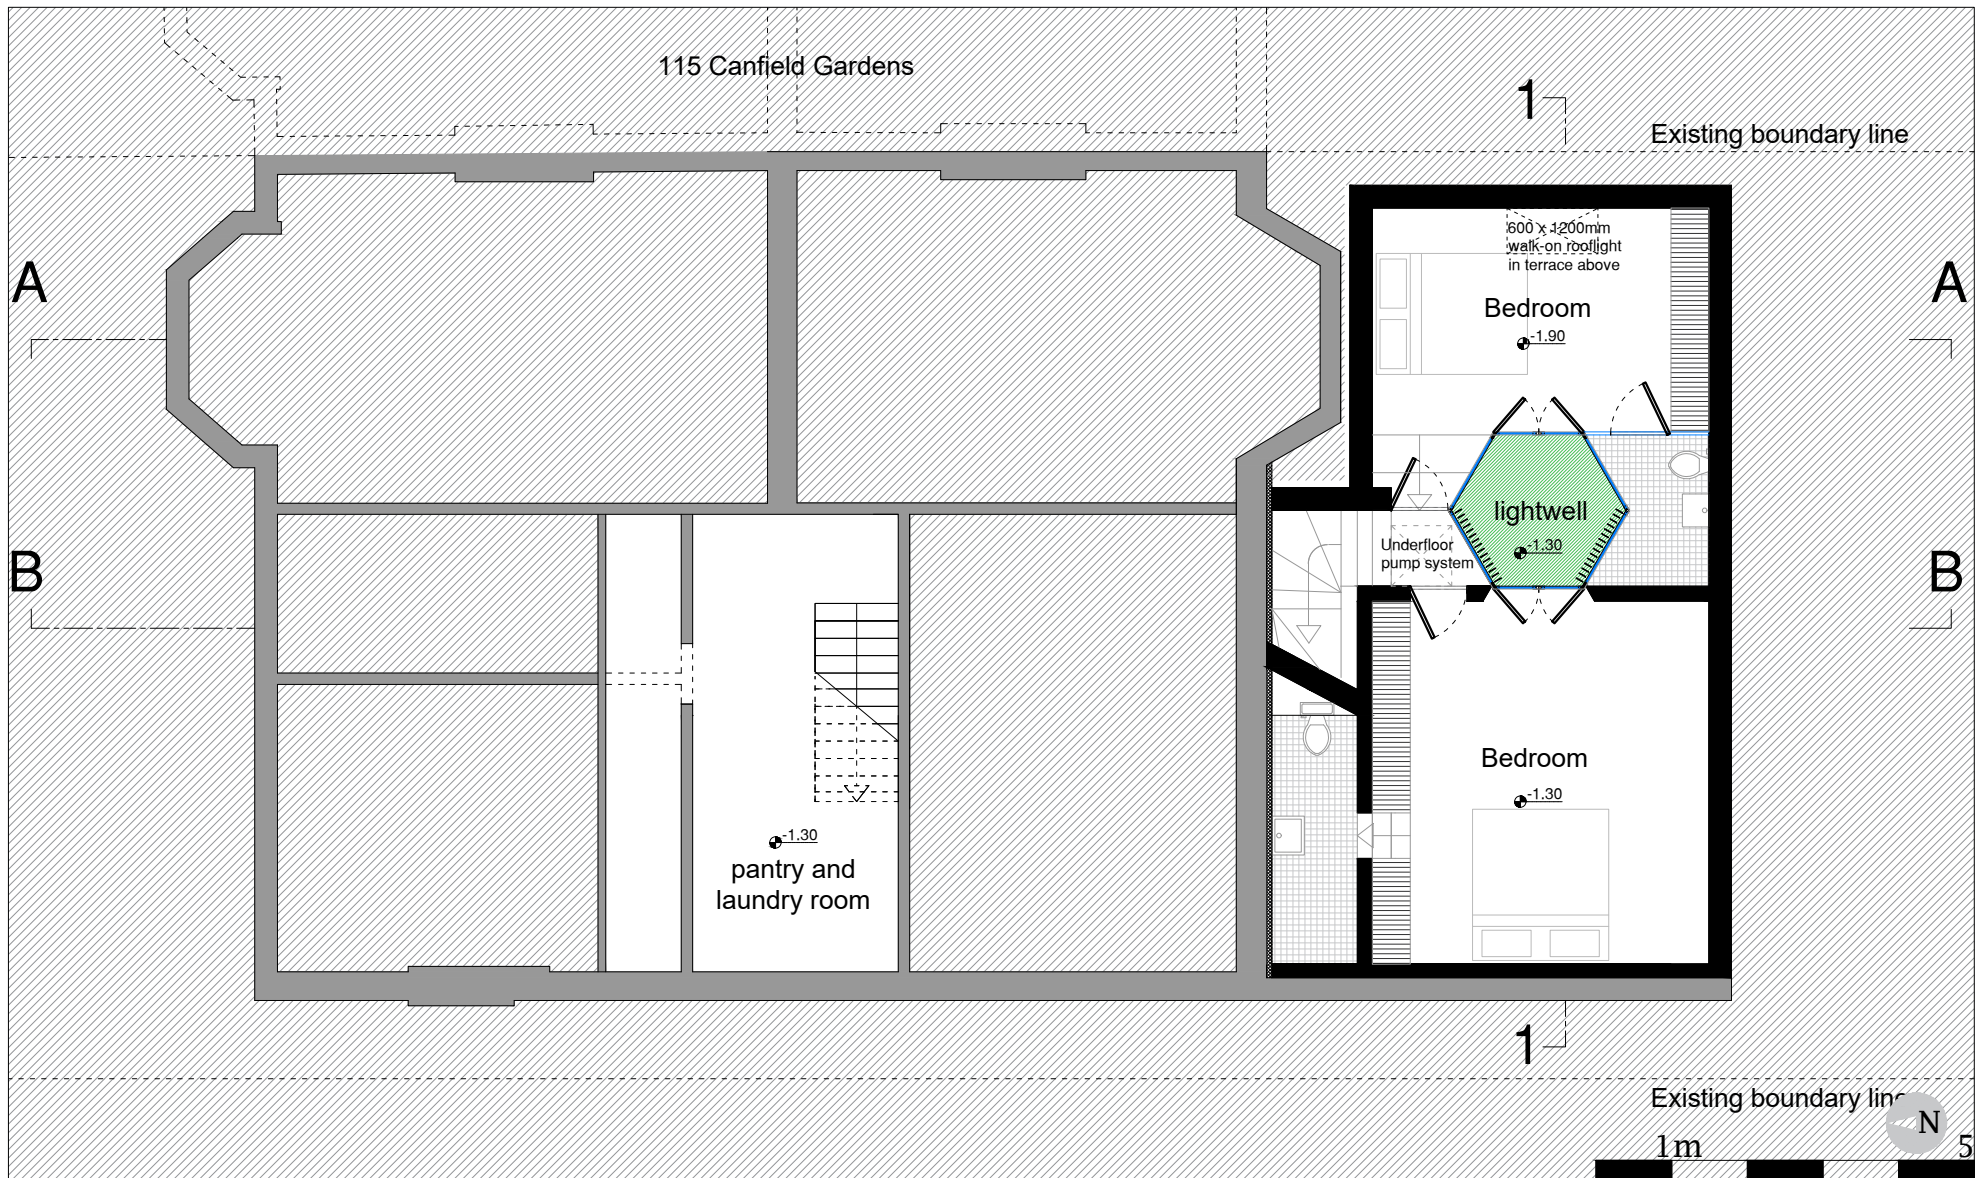

Vande Velde - Verhaeghe
 117 Canfield Gardens - Flat 1
 NW6 3DY
 London

Canfield Gardens 117 - Flat 1
 Extension of ground floor flat
 lower ground floor
 scale 1/100


Date:	15/08/2023
Version:	Planning application
Design:	
Drawing:	3, revision A

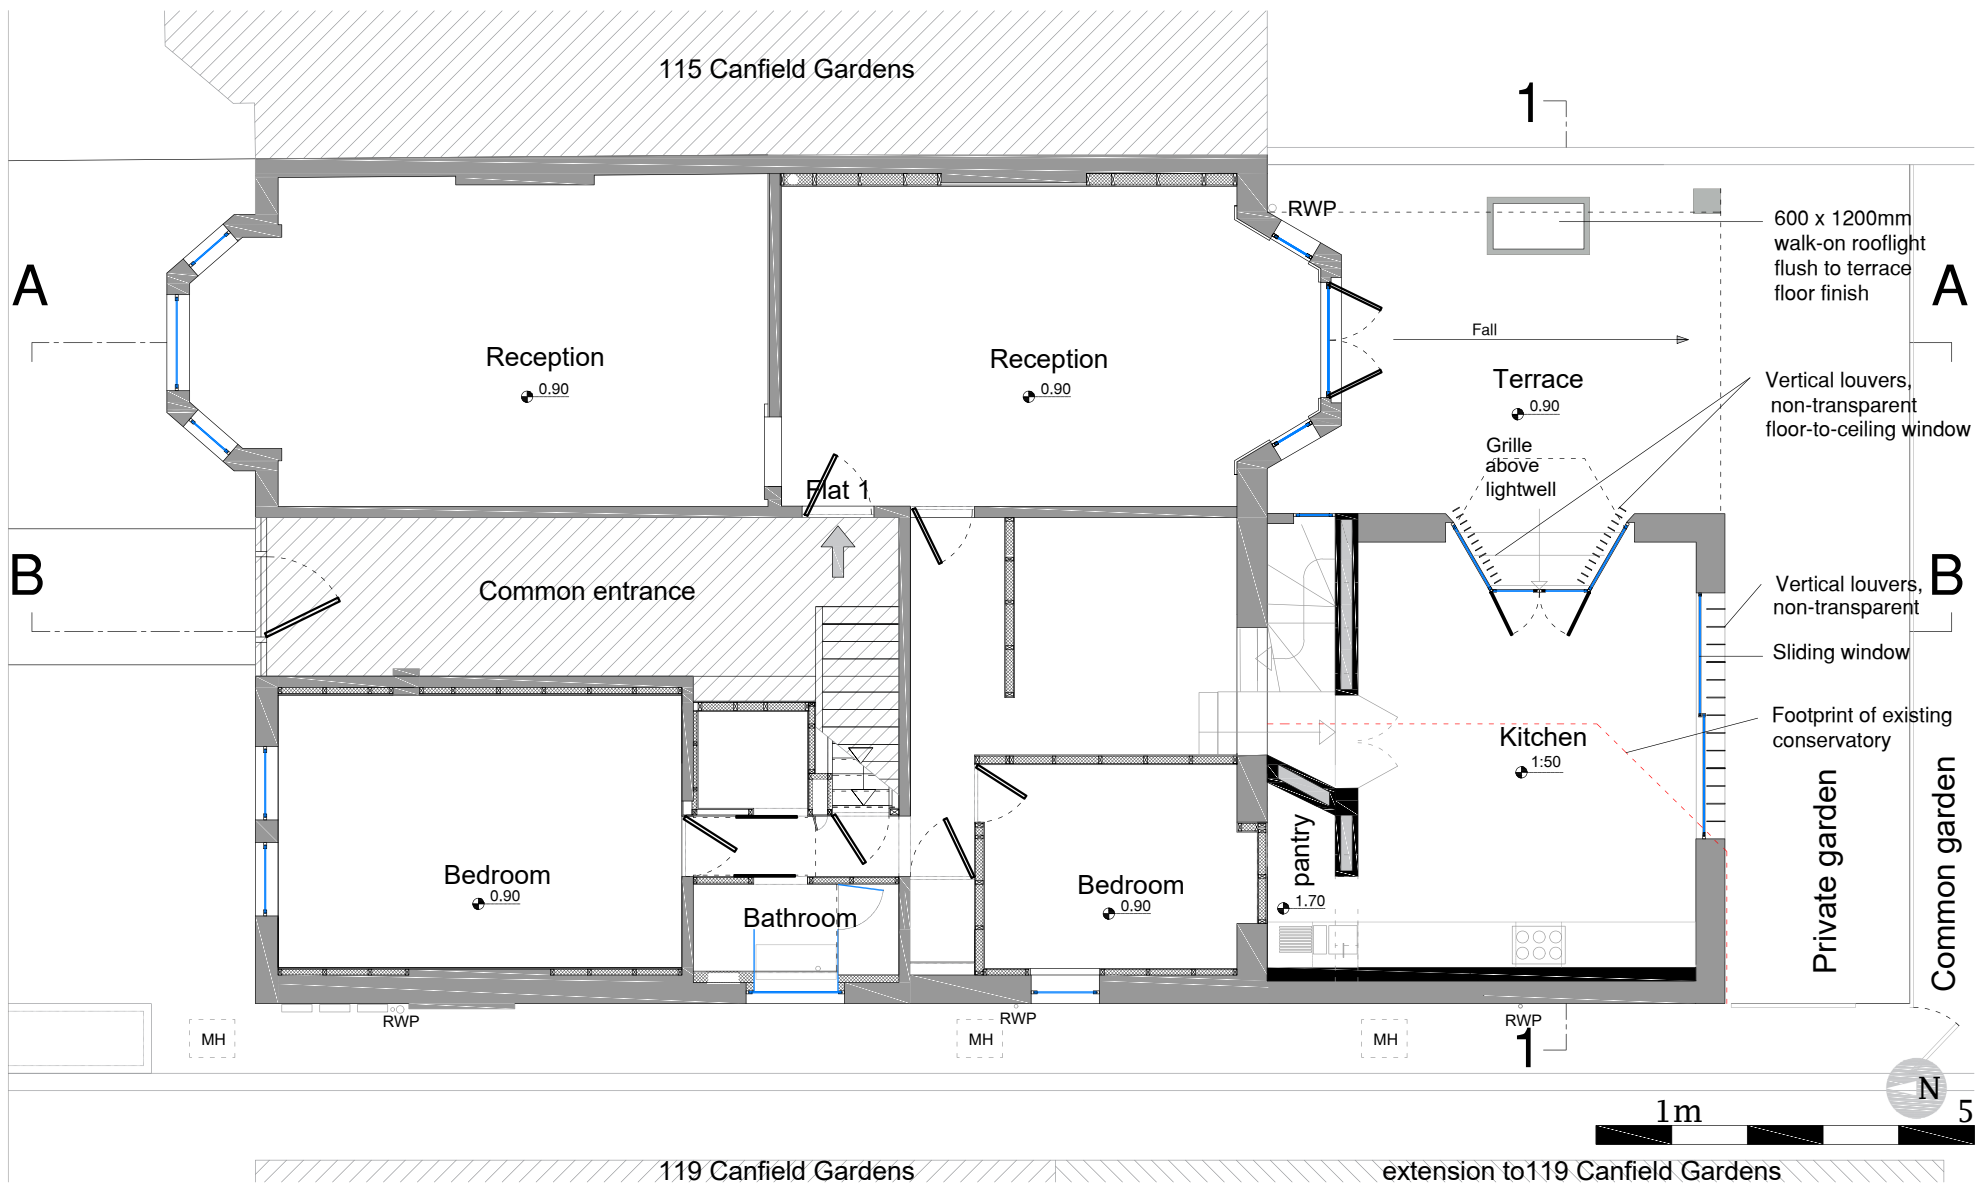

Vande Velde - Verhaeghe
 117 Canfield Gardens - Flat 1
 NW6 3DY
 London

Canfield Gardens 117 - Flat 1
 Extension of ground floor flat
 ground floor
 scale 1/100


Date: 05/09/2024
 Version: Planning application
 Design:
 Drawing: 4, revision B

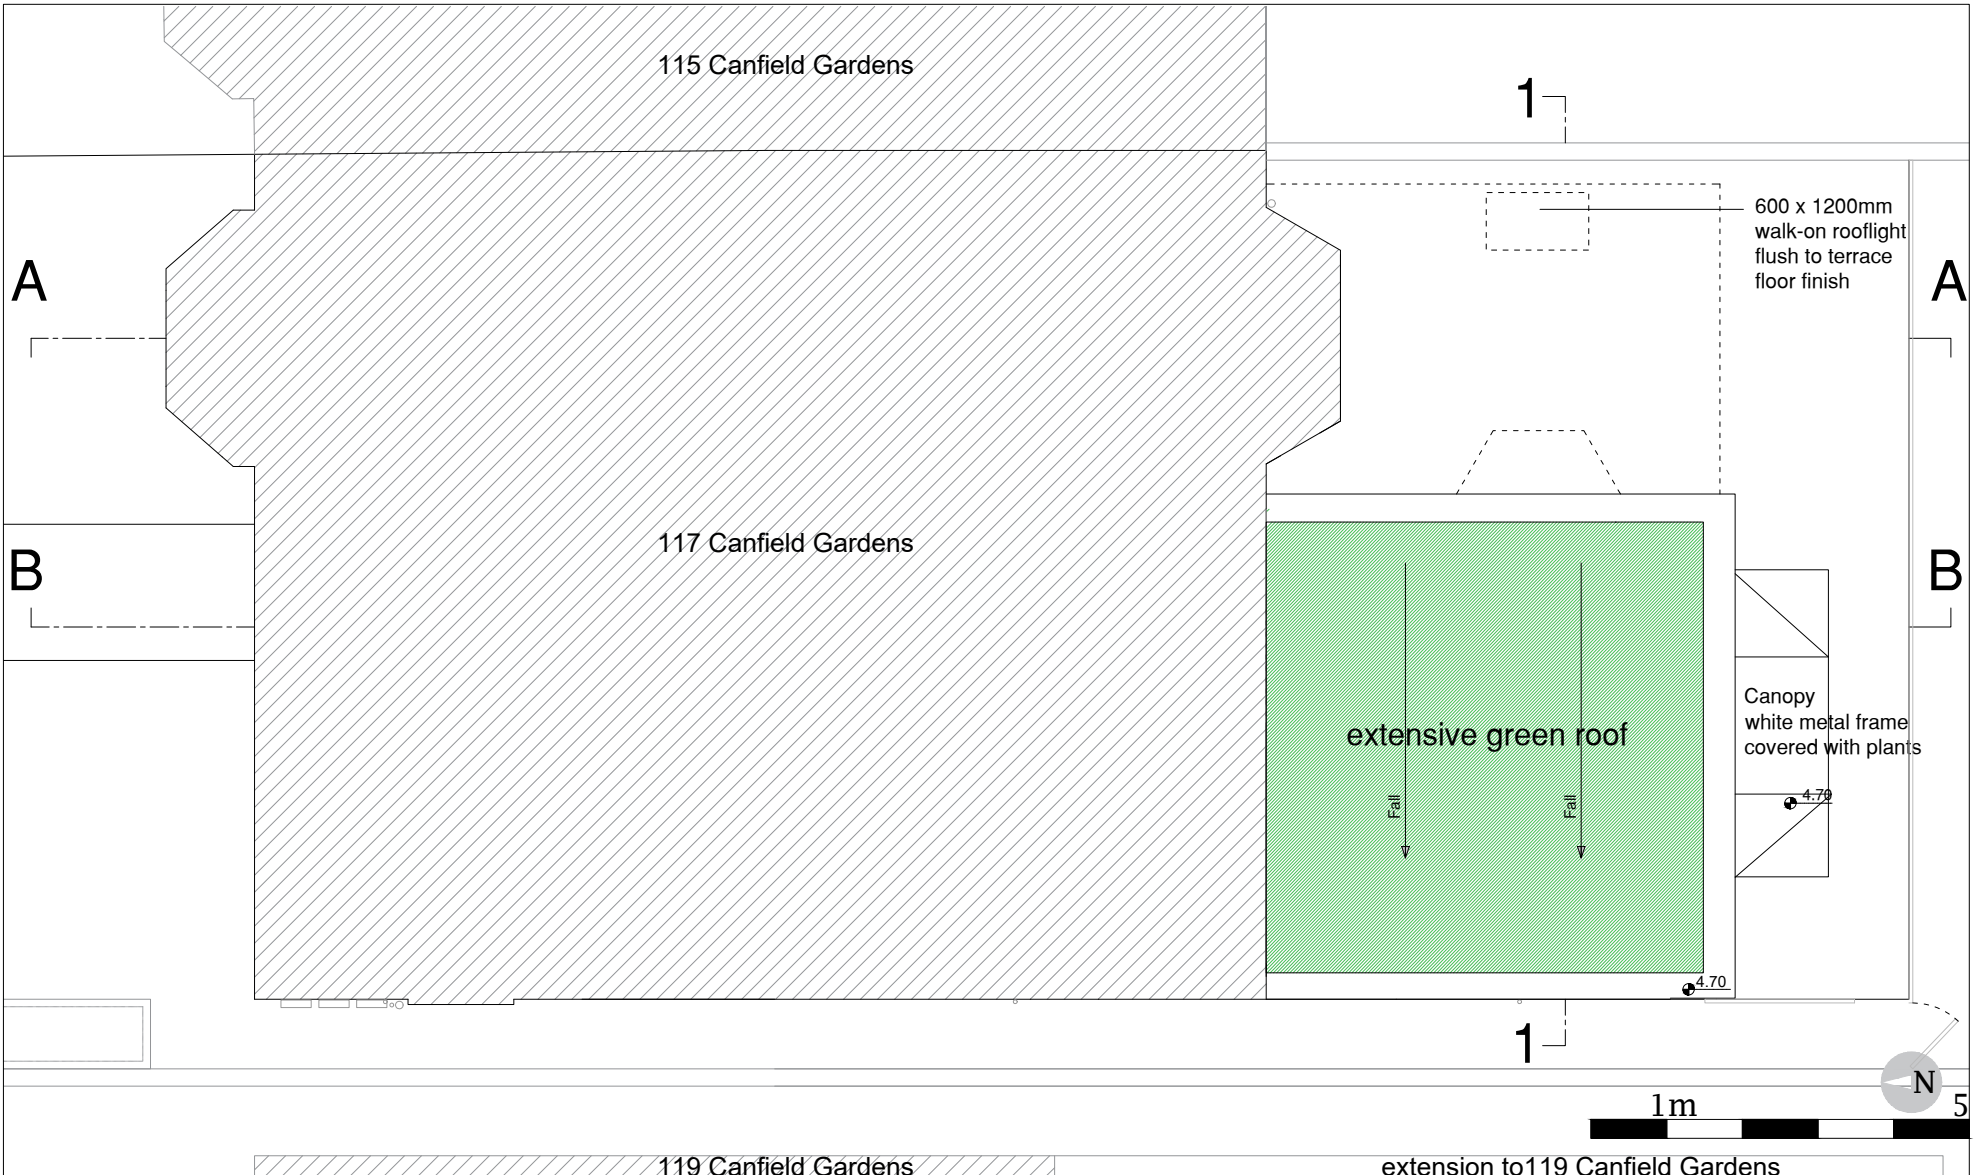

Vande Velde - Verhaeghe
 117 Canfield Gardens - Flat 1
 NW6 3DY
 London

Canfield Gardens 117 - Flat 1
 Extension of ground floor flat
 rooftop plan
 scale 1/100

Date: 05/09/2024
 Version: Planning application
 Design:
 Drawing: 5, revision B

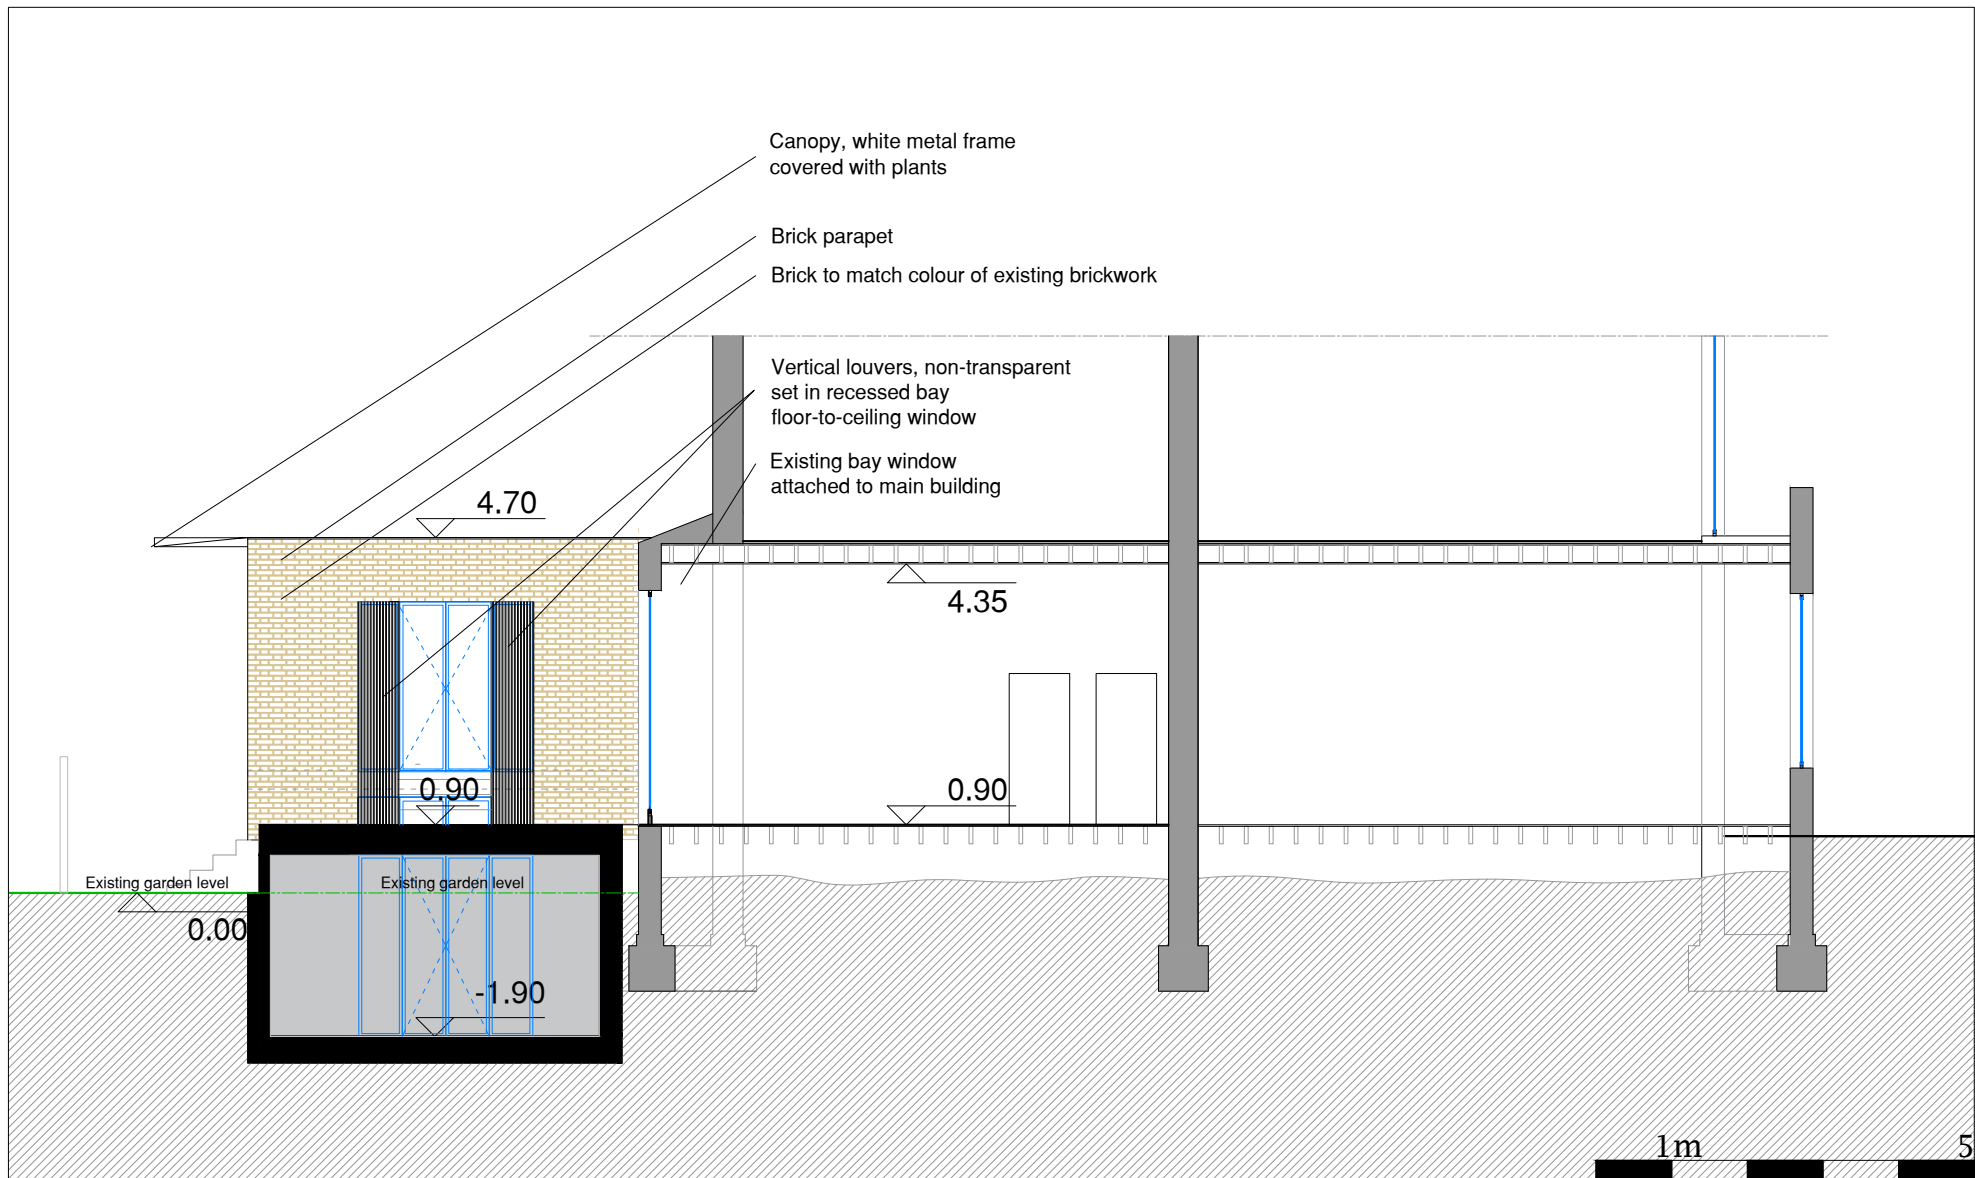

Vande Velde - Verhaeghe
 117 Canfield Gardens - Flat 1
 NW6 3DY
 London


Canfield Gardens 117 - Flat 1
 Extension of ground floor flat
 section AA
 scale 1/100

Date: 05/09/2024

Version: Planning application

Design:

Drawing: 6, revision B

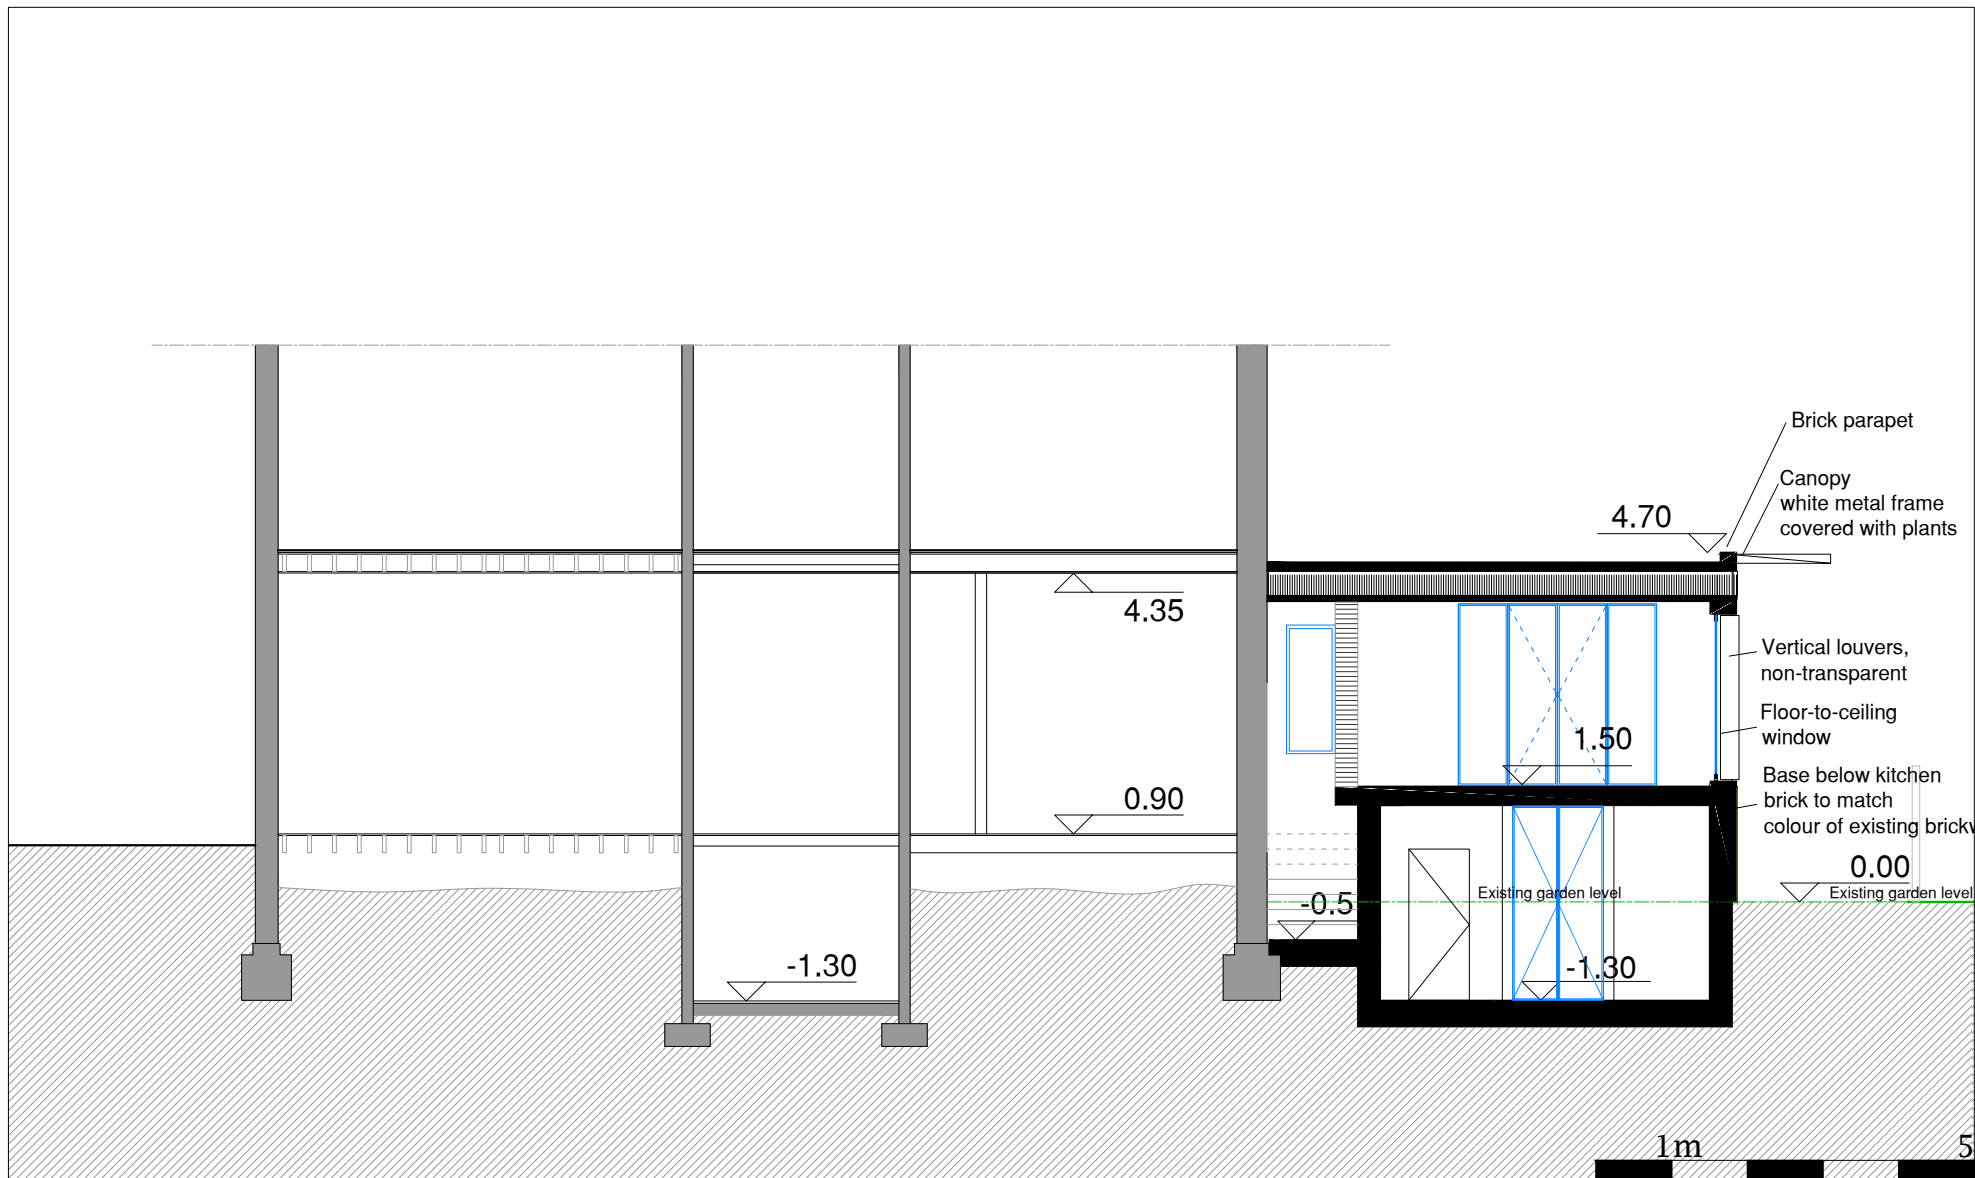

Vande Velde - Verhaeghe
 117 Canfield Gardens - Flat 1
 NW6 3DY
 London


Canfield Gardens 117 - Flat 1
 Extension of ground floor flat
 section BB
 scale 1/100

Date: 05/09/2024

Version: Planning application

Design:


Drawing: 7, revision B

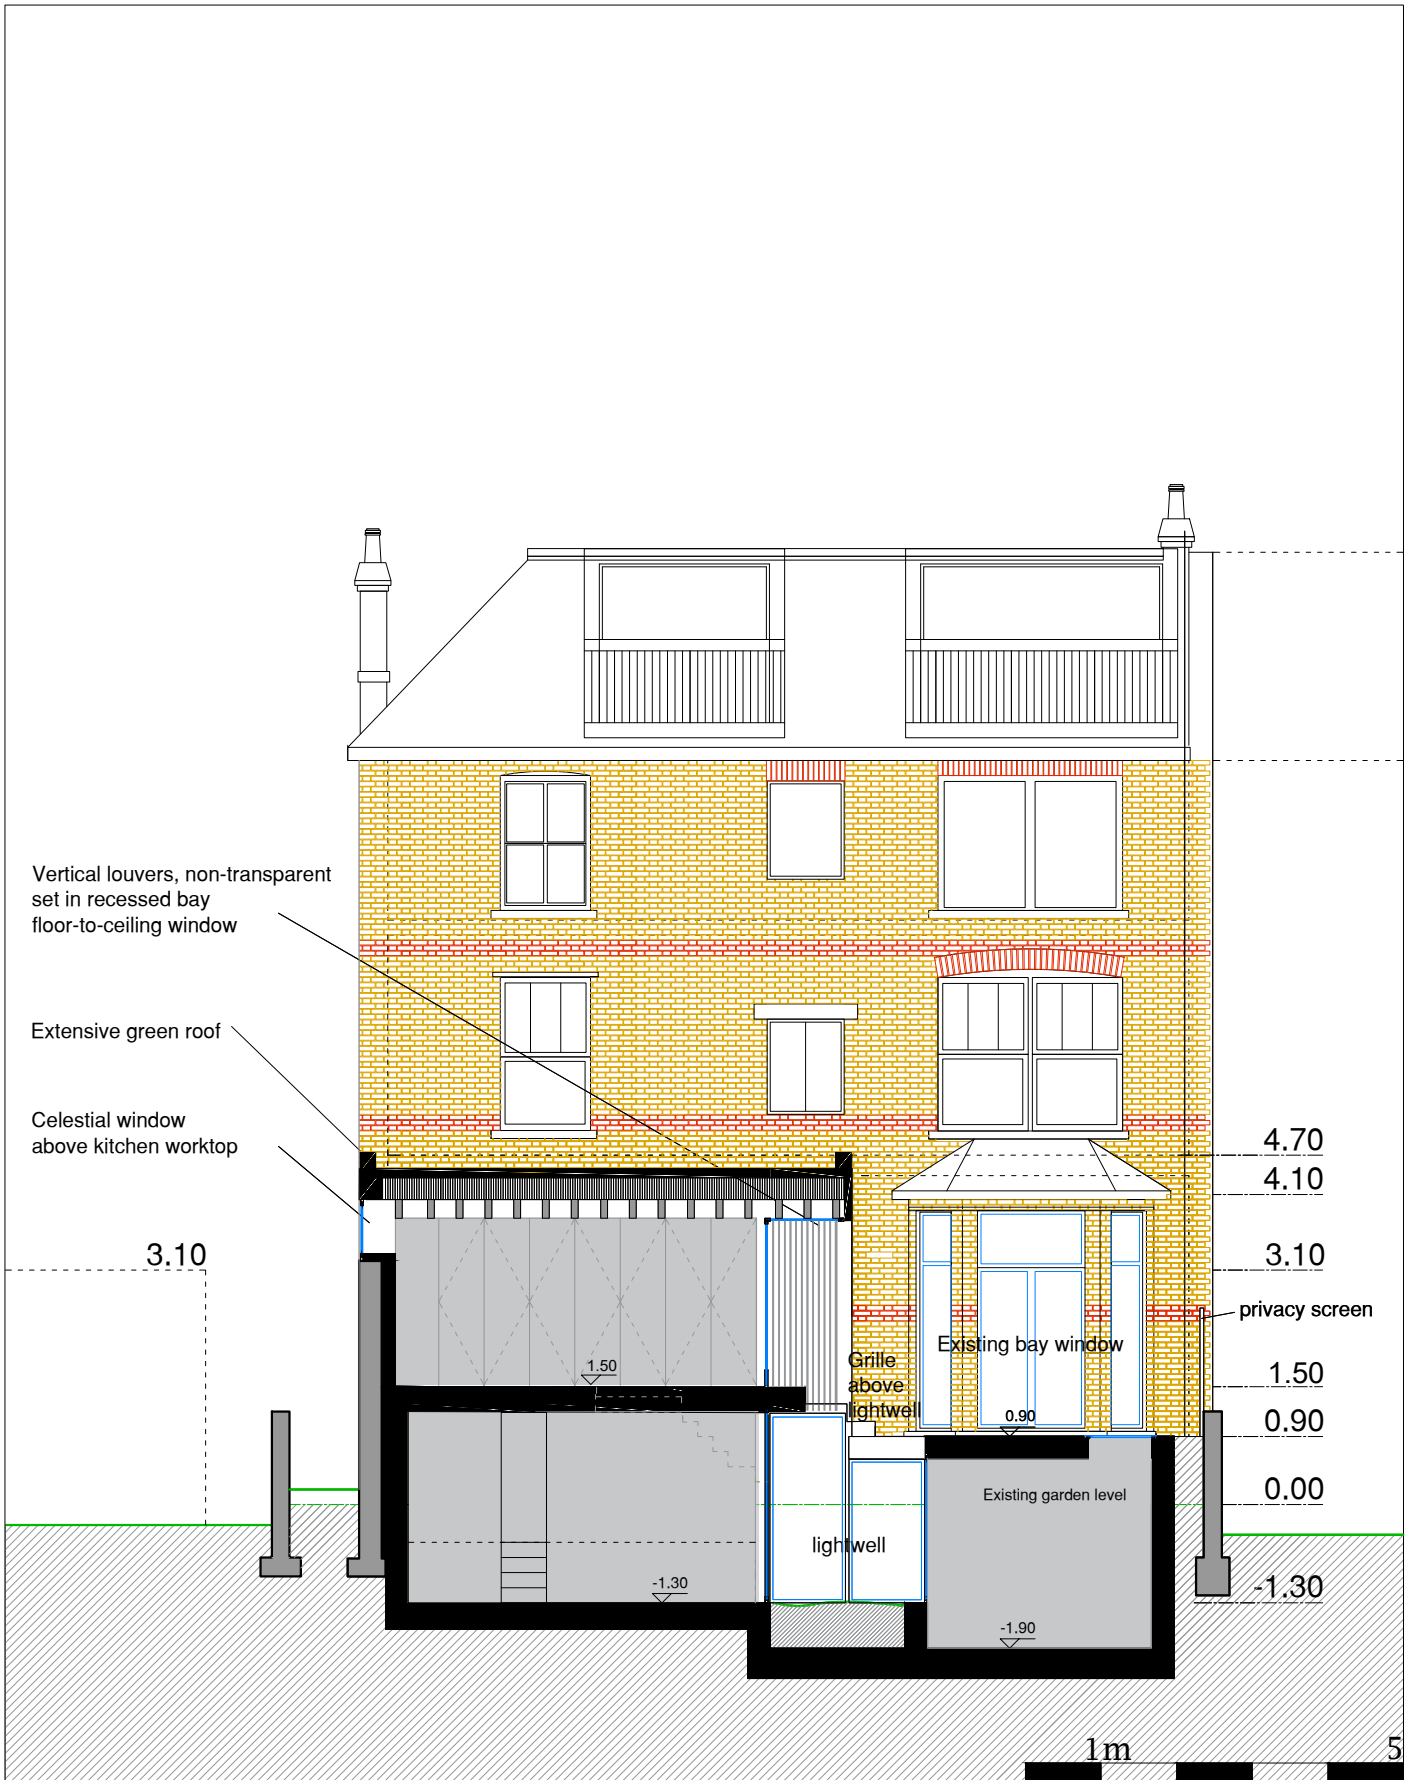

Vande Velde - Verhaeghe
 117 Canfield Gardens - Flat 1
 NW6 3DY
 London

Canfield Gardens 117 - Flat 1
 Extension of ground floor flat
 Section 11
 scale 1/100


Date: 05/09/2024
 Planning application
 Design:
 Drawing: 8, revision B

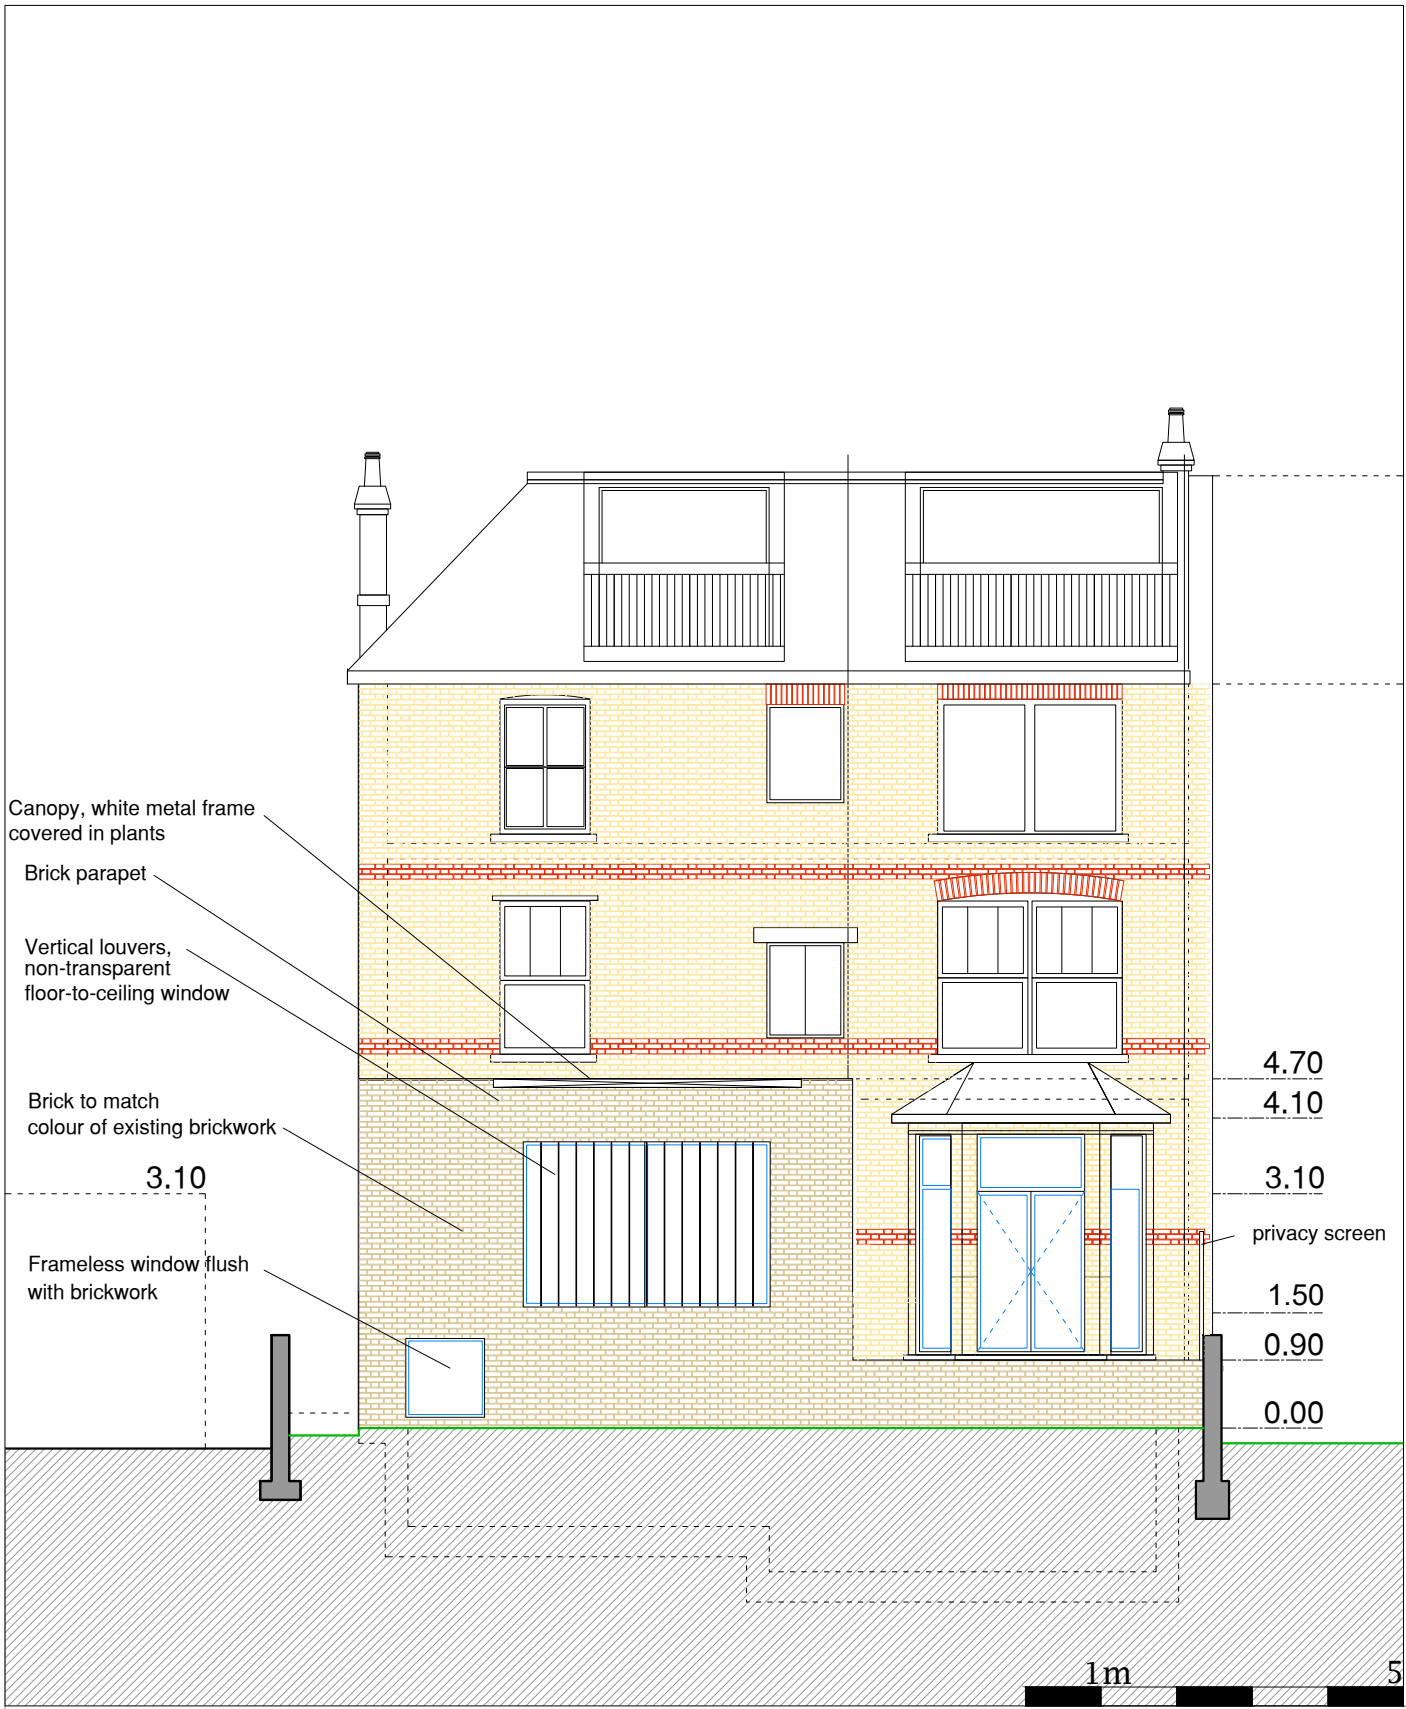

Vande Velde - Verhaeghe
 117 Canfield Gardens - Flat 1
 NW6 3DY
 London

Canfield Gardens 117 - Flat 1
 Extension of ground floor flat
 rear elevation
 scale 1/100

Date: 05/09/2024
 Planning application
 Design:
 Drawing: 9, revision B

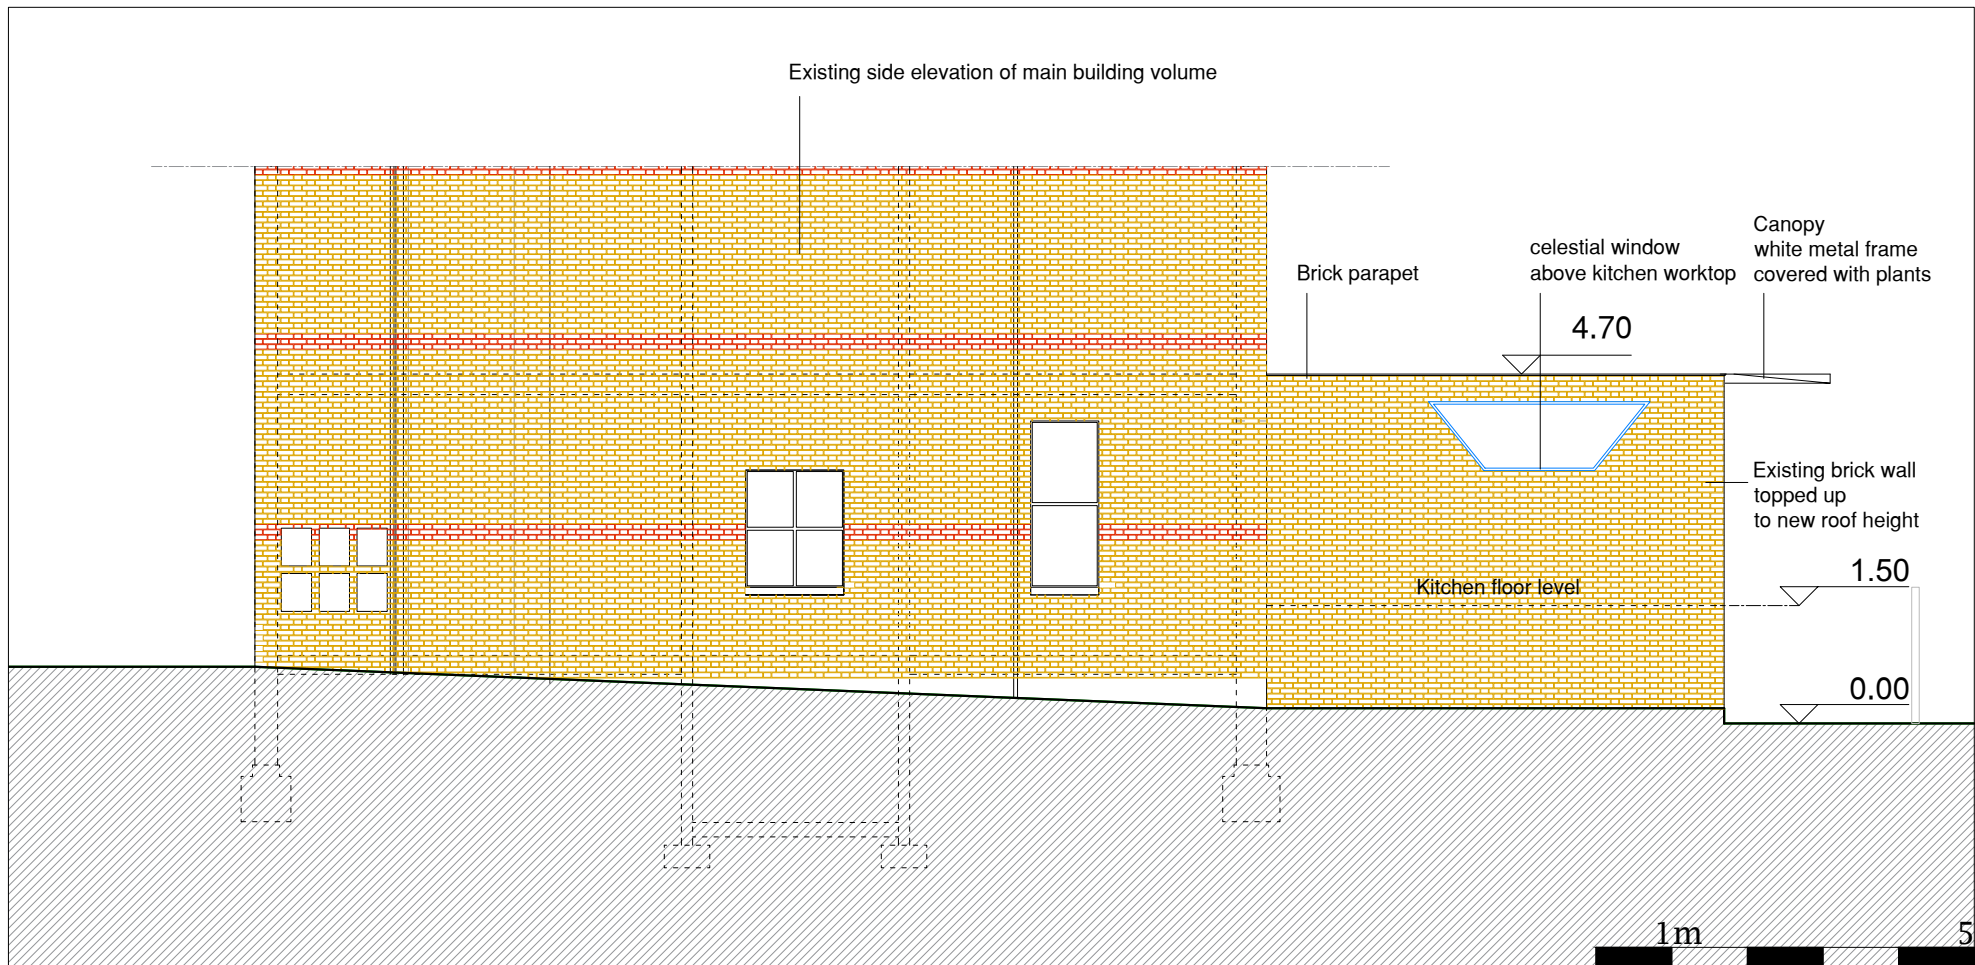

Vande Velde - Verhaeghe
 117 Canfield Gardens - Flat 1
 NW6 3DY
 London

Canfield Gardens 117 - Flat 1
 Extension of ground floor flat
 side elevation
 scale 1/100


Date: 05/09/2024
Version: Planning application
Design:
Drawing: 10, revision B



Vande Velde - Verhaeghe
 117 Canfield Gardens - Flat 1
 NW6 3DY
 London

Canfield Gardens 117 - Flat 1
 Extension of ground floor flat
 rear elevation from common garden
 scale 1/100

Date: 05/09/2024
 Planning application
 Design:
 Drawing: 11, revision B

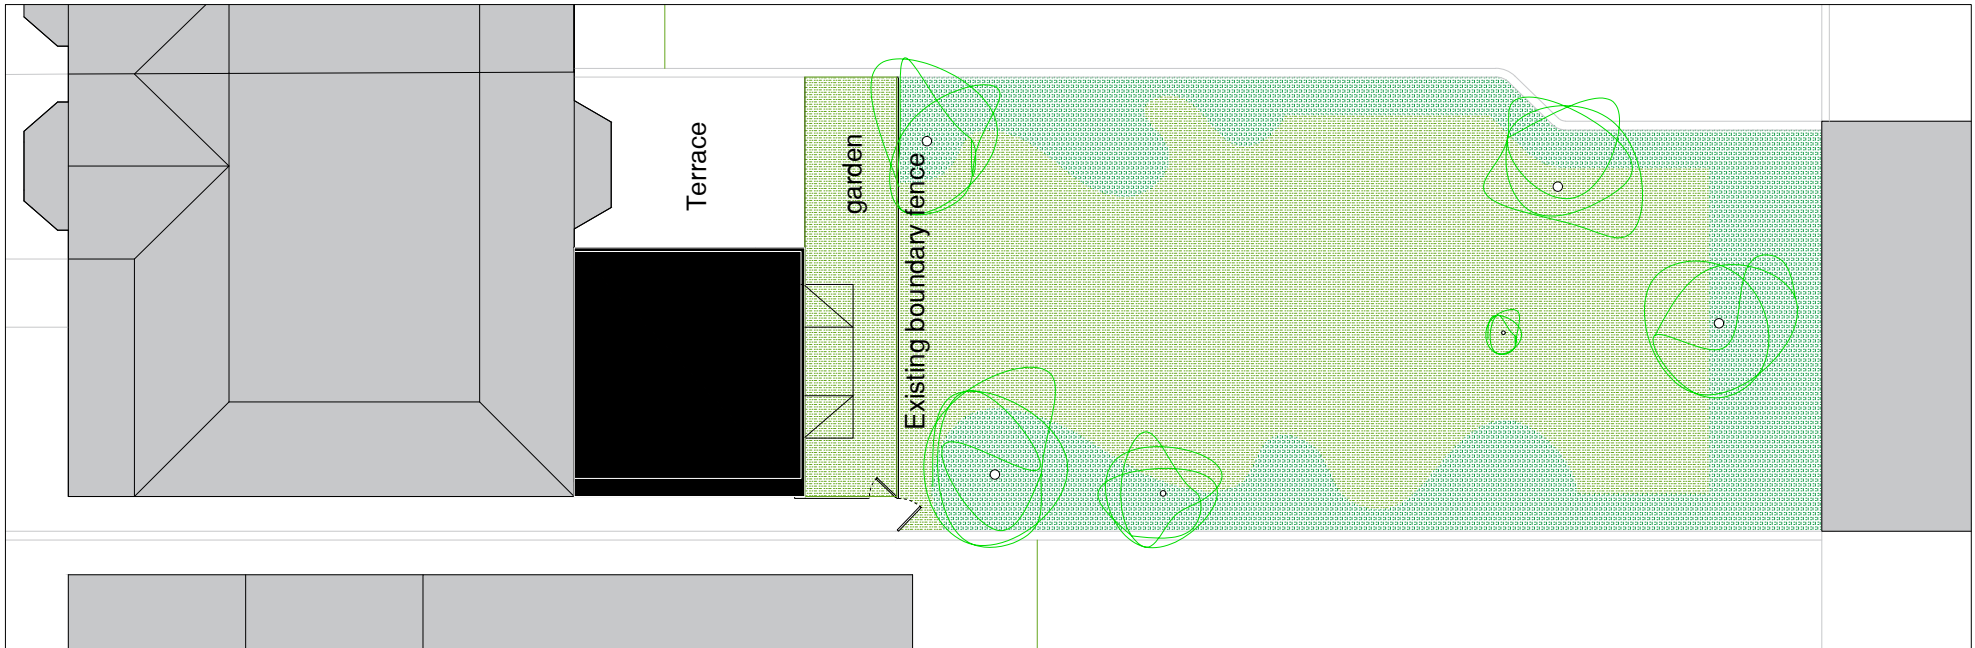

Vande Velde - Verhaeghe
 117 Canfield Gardens - Flat 1
 NW6 3DY
 London



Canfield Gardens 117 - Flat 1
 Extension of ground floor flat
 Proposed extension in relation to garden
 scale 1/200

Date: 05/09/2024

Version: Planning application

Design:

Drawing: 12, revision A

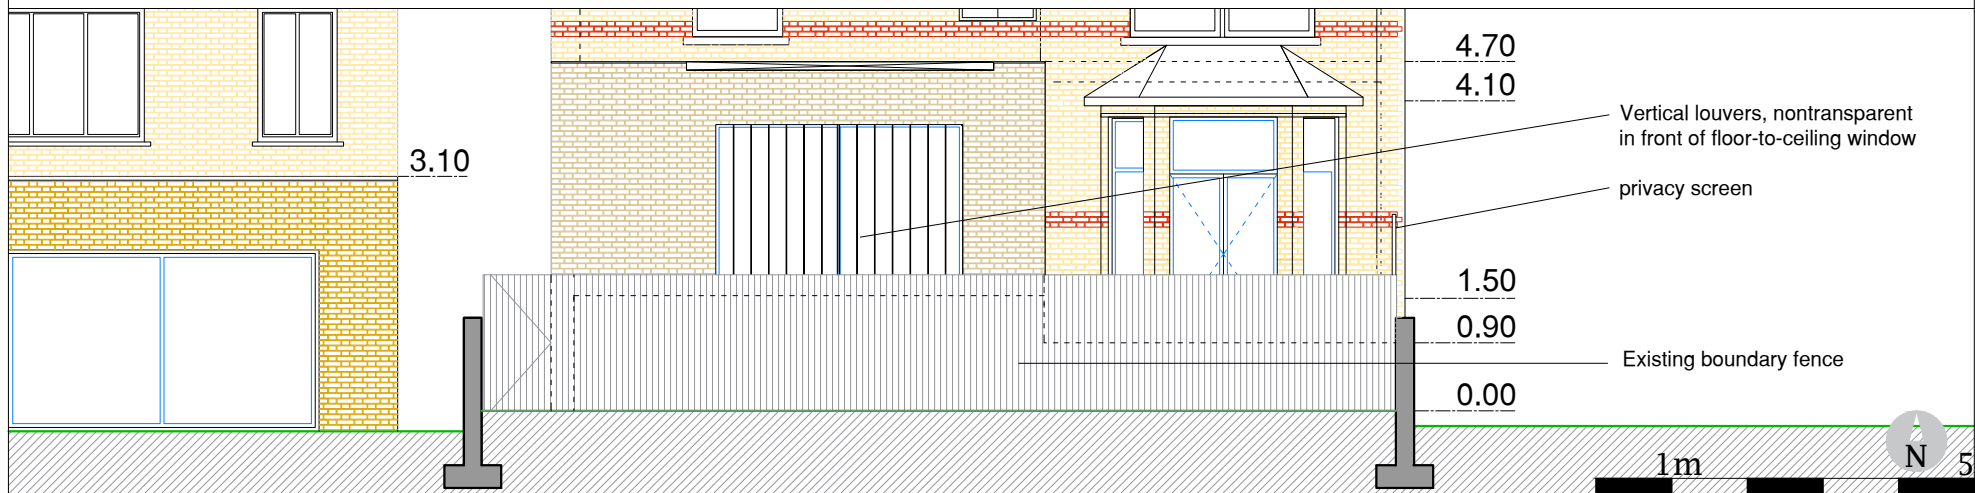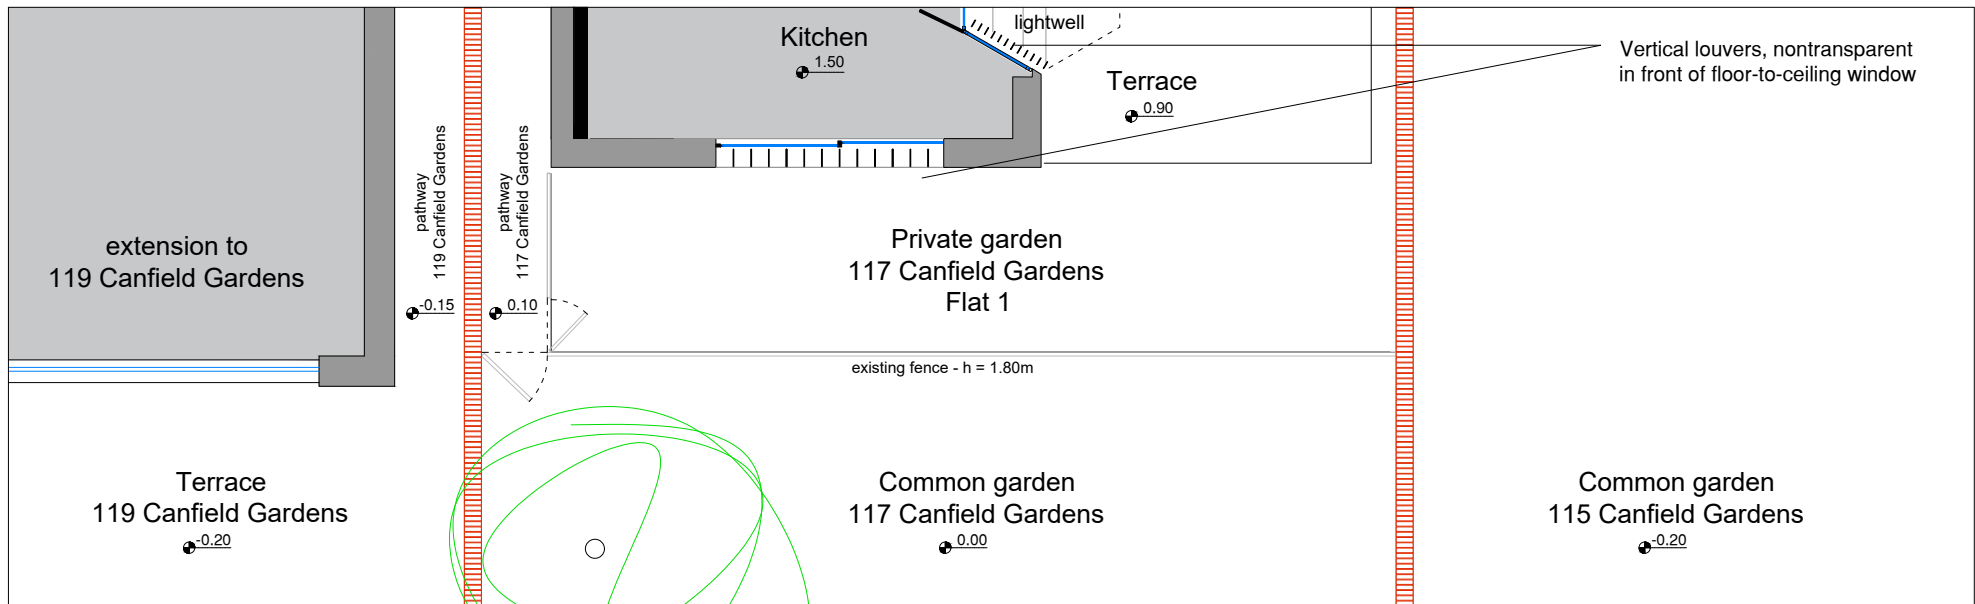

Vande Velde - Verhaeghe
 117 Canfield Gardens - Flat 1
 NW6 3DY
 London

Canfield Gardens 117 - Flat 1
 Extension of ground floor flat
 South facade - plan and elevation
 scale 1/100

Date: 05/09/2024
 Version: Planning application
 Design: update South facade
 Drawing: 13, revision B