


Canfield Gardens 117 - Flat 1  
Extension of ground floor flat  
planning application - proposal  
28 August 2020


Version 1.2  
15/02/2021

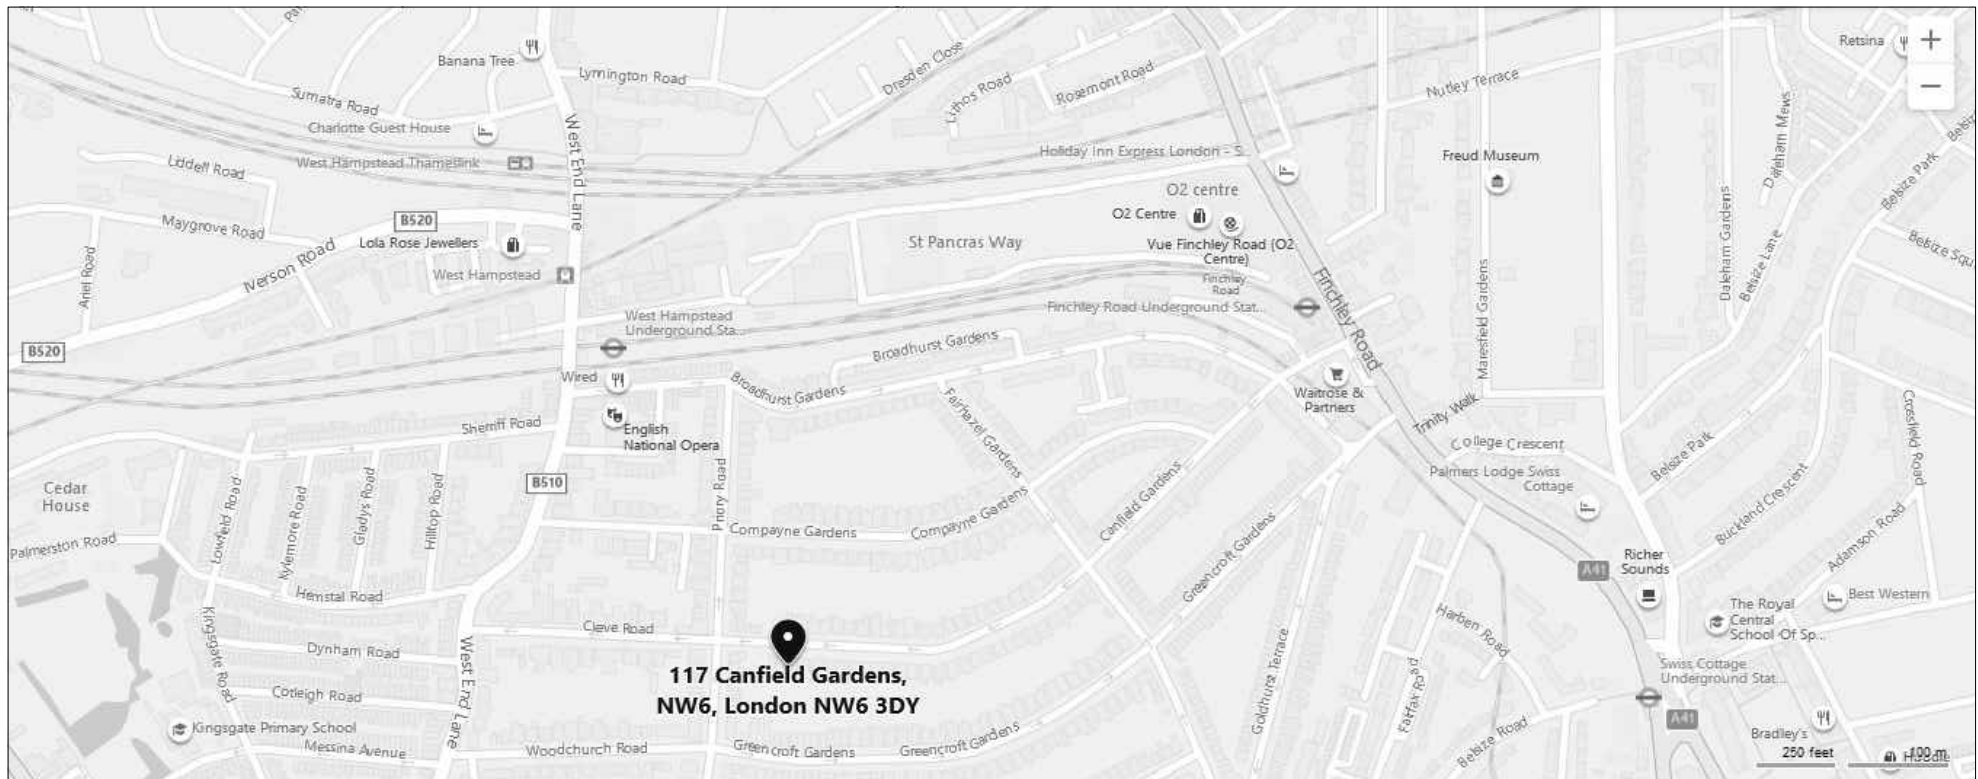

Vande Velde - Verhaeghe  
117 Canfield Gardens - Flat 1  
NW6 3DY  
London

Canfield Gardens 117 - Flat 1  
Situation

Date: 15/02/2021
Version: Planning application
Design:
Drawing: 1

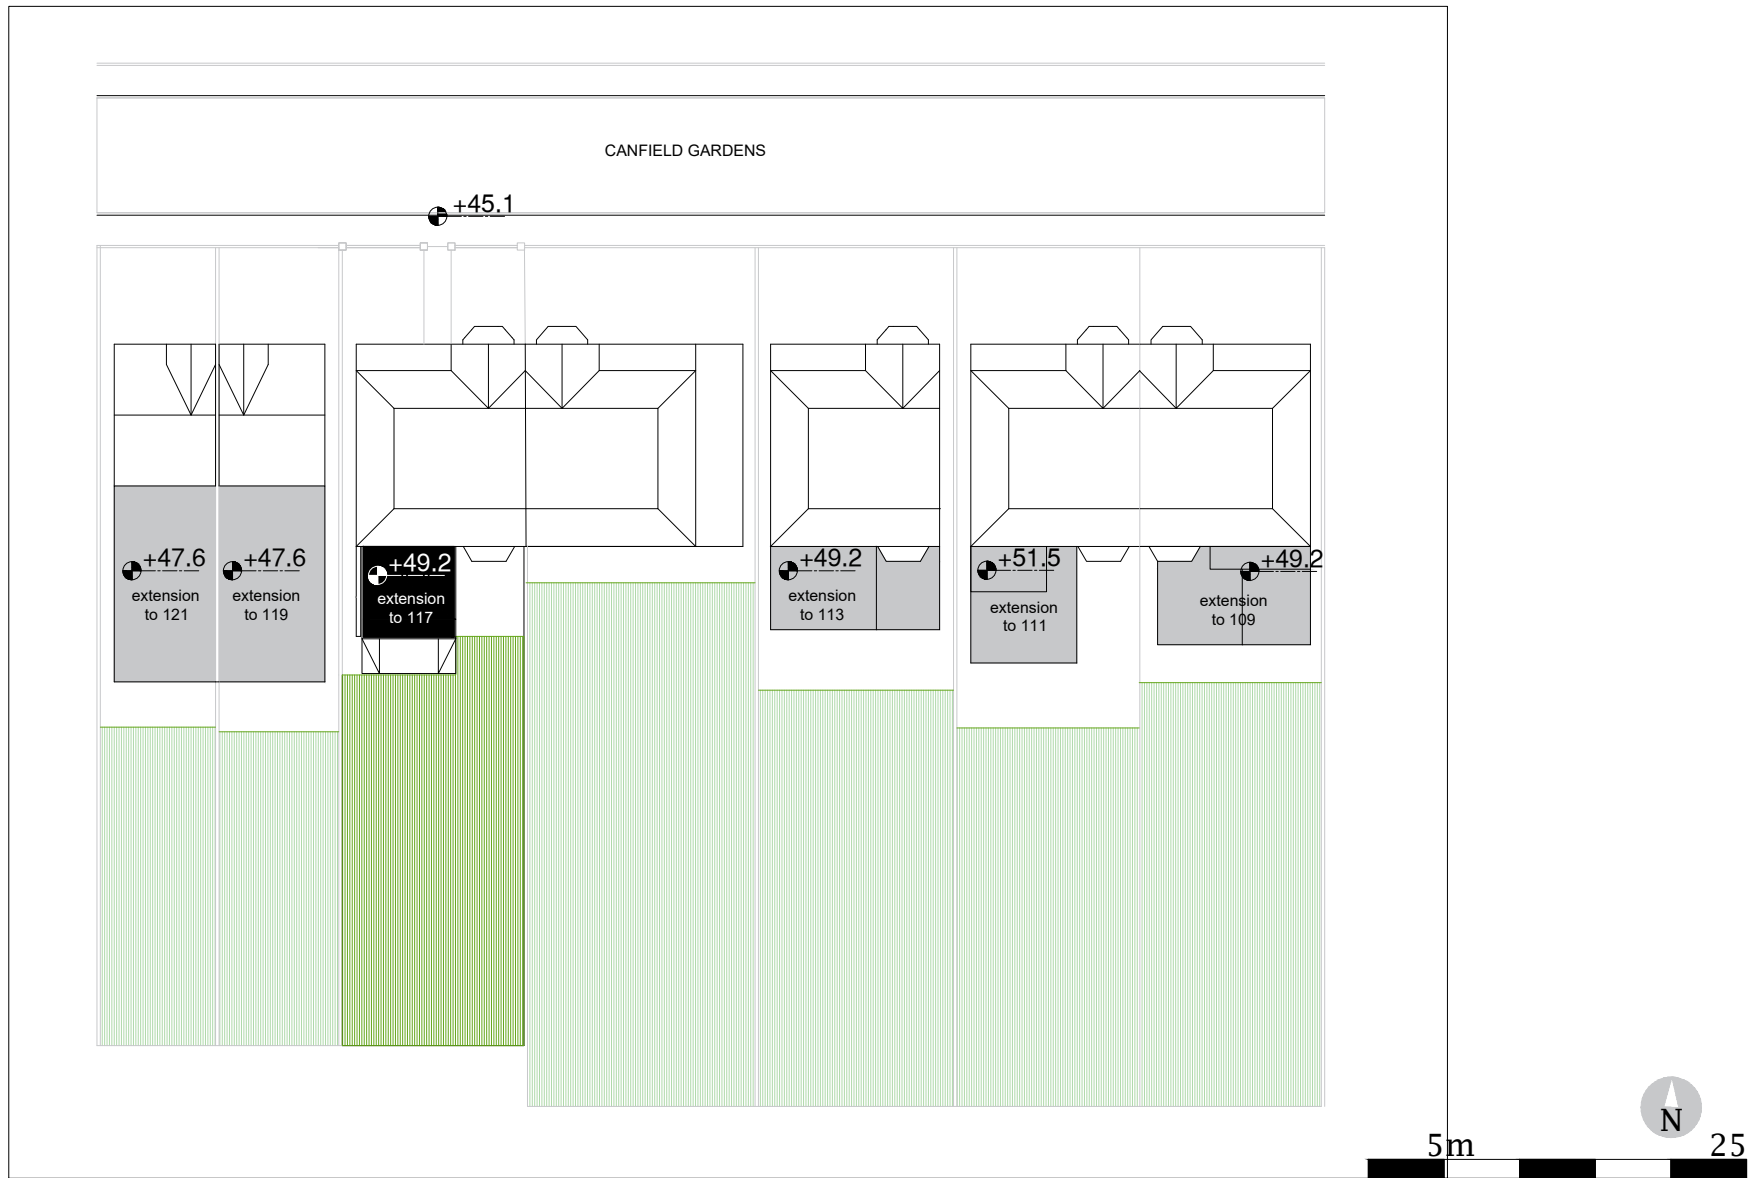

Vande Velde - Verhaeghe  
 117 Canfield Gardens - Flat 1  
 NW6 3DY  
 London


Canfield Gardens 117 - Flat 1  
 proposed ground floor extension  
 nearby properties: depth and height (OS datum)  
 scale 1/500

Date: 15/02/2021

Version: Planning application

Design:


Drawing: 2

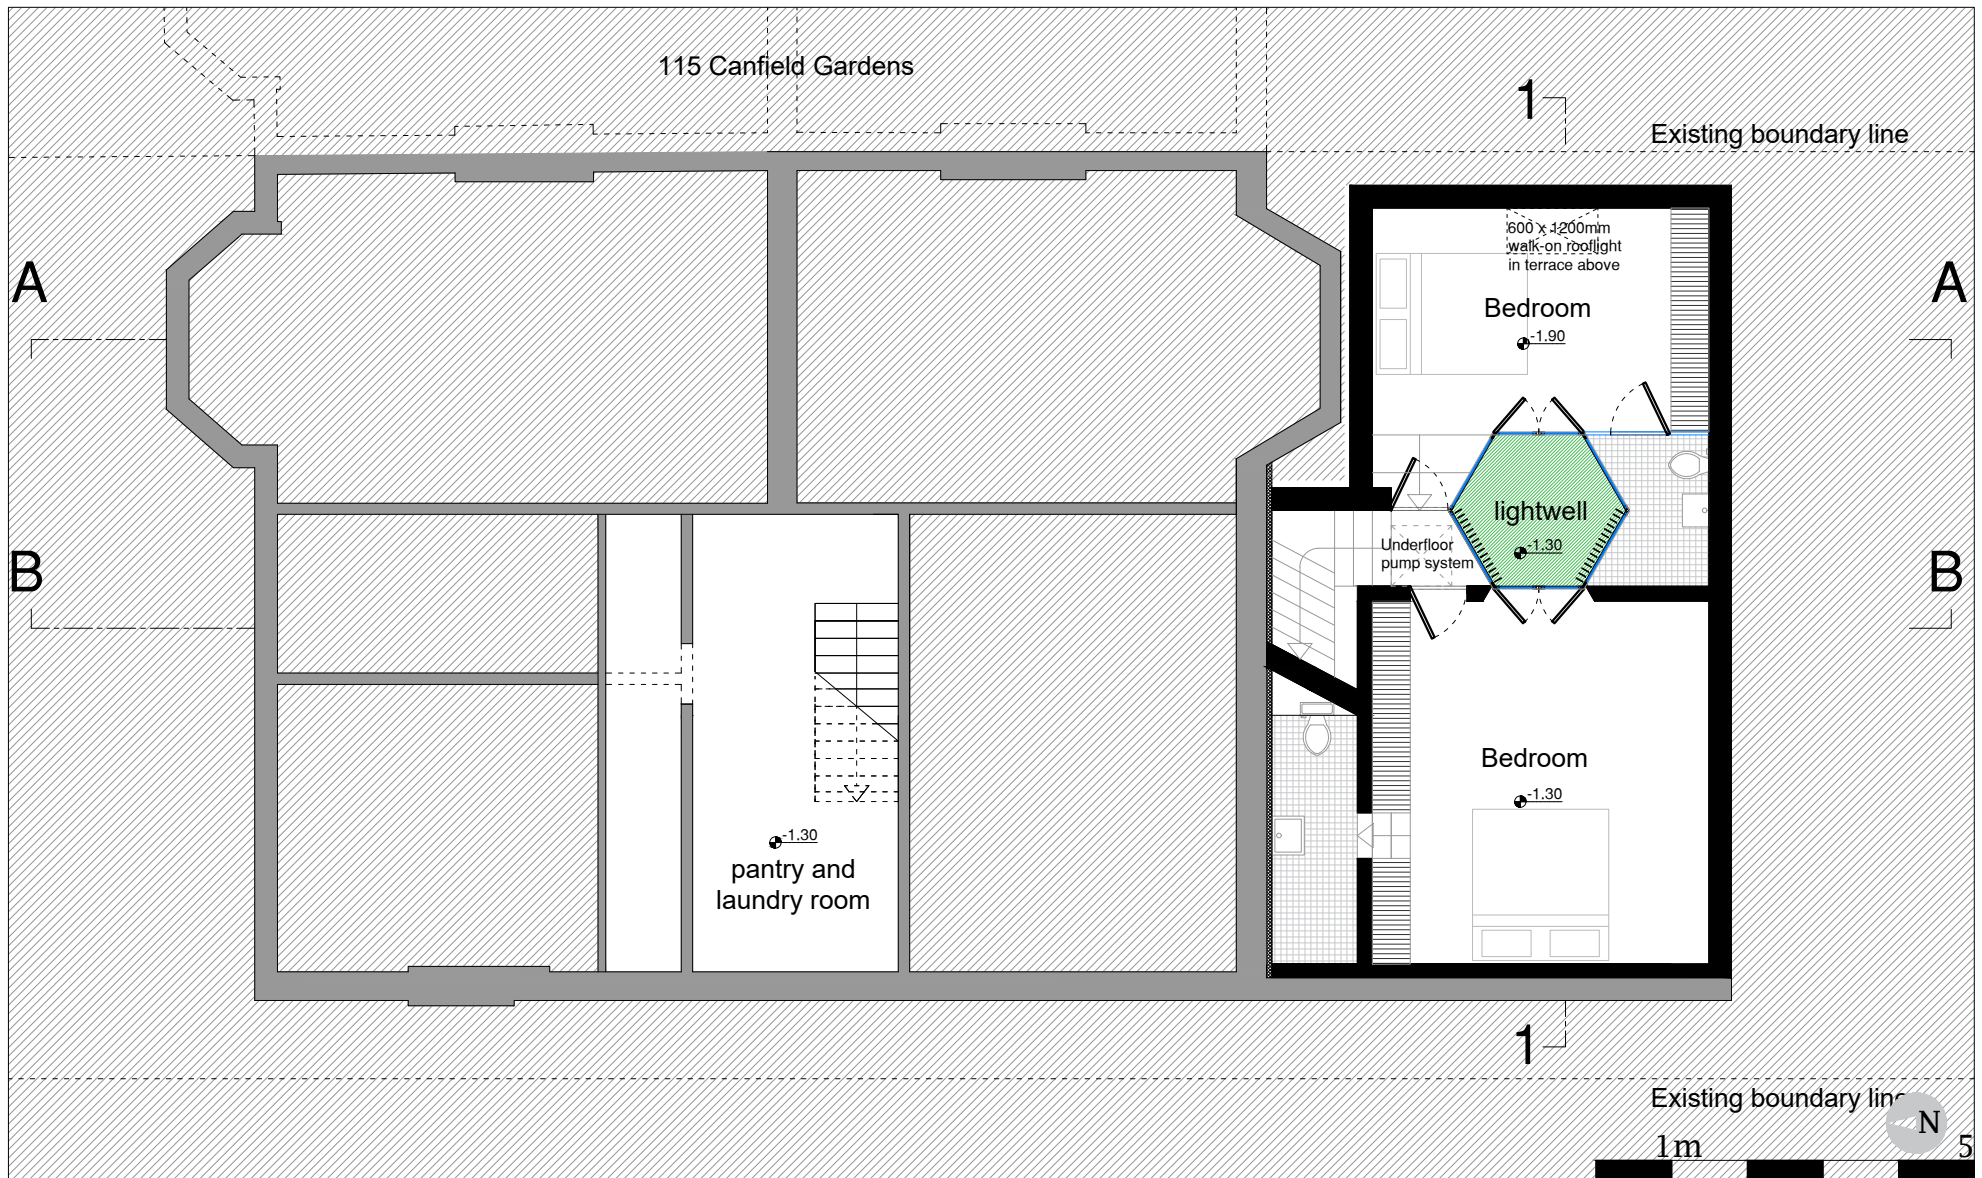

Vande Velde - Verhaeghe  
 117 Canfield Gardens - Flat 1  
 NW6 3DY  
 London

Canfield Gardens 117 - Flat 1  
 Extension of ground floor flat  
 lower ground floor  
 scale 1/100


Date:	15/08/2023
Version:	Planning application
Design:	
Drawing:	3, revision A

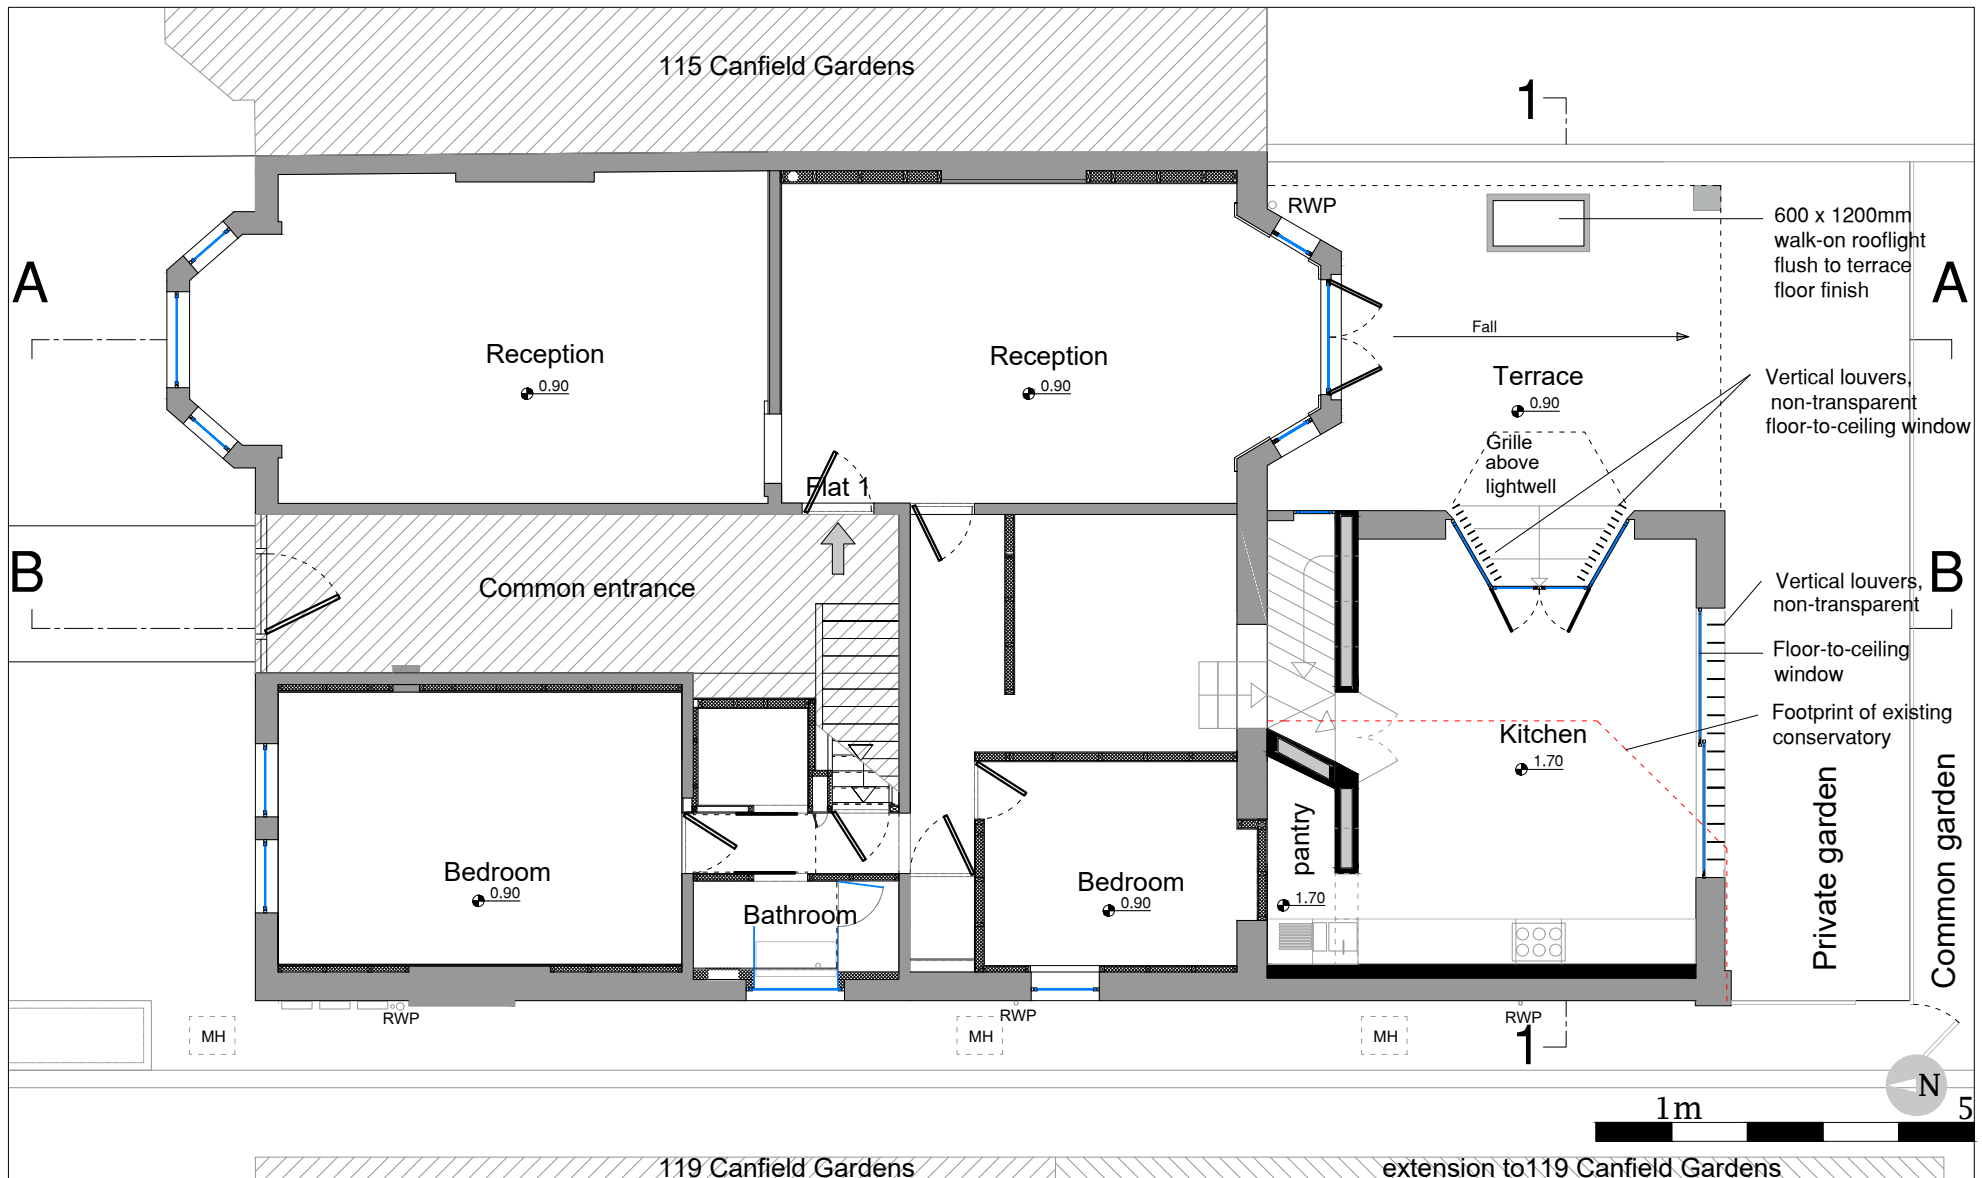

Vande Velde - Verhaeghe  
 117 Canfield Gardens - Flat 1  
 NW6 3DY  
 London

Canfield Gardens 117 - Flat 1  
 Extension of ground floor flat  
 ground floor  
 scale 1/100


Date: 15/08/2023  
 Version: Planning application  
 Design:  
 Drawing: 4, revision A

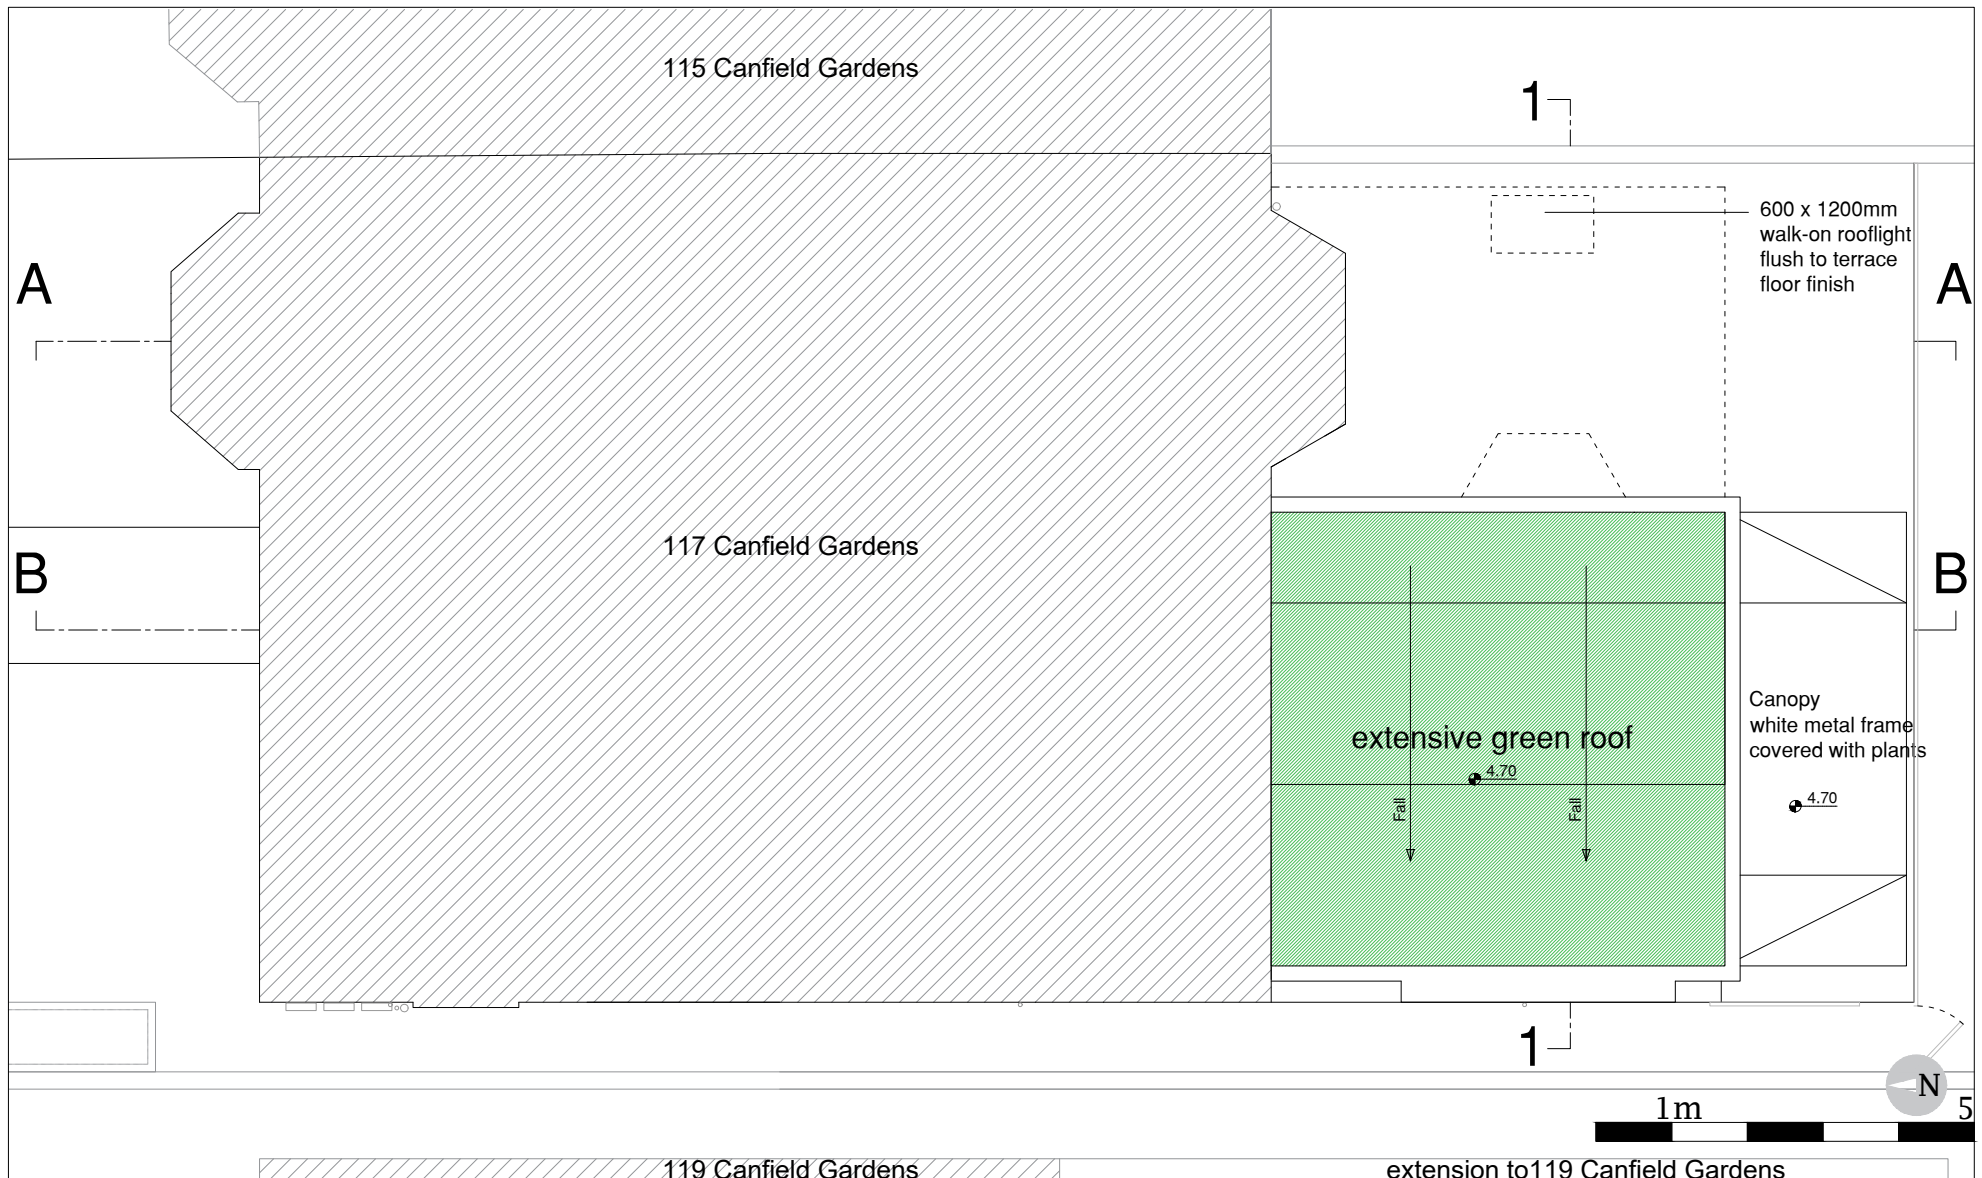

Vande Velde - Verhaeghe  
 117 Canfield Gardens - Flat 1  
 NW6 3DY  
 London

Canfield Gardens 117 - Flat 1  
 Extension of ground floor flat  
 rooftop plan  
 scale 1/100

Date: 15/08/2023  
 Version: Planning application  
 Design:  
 Drawing: 5, revision A

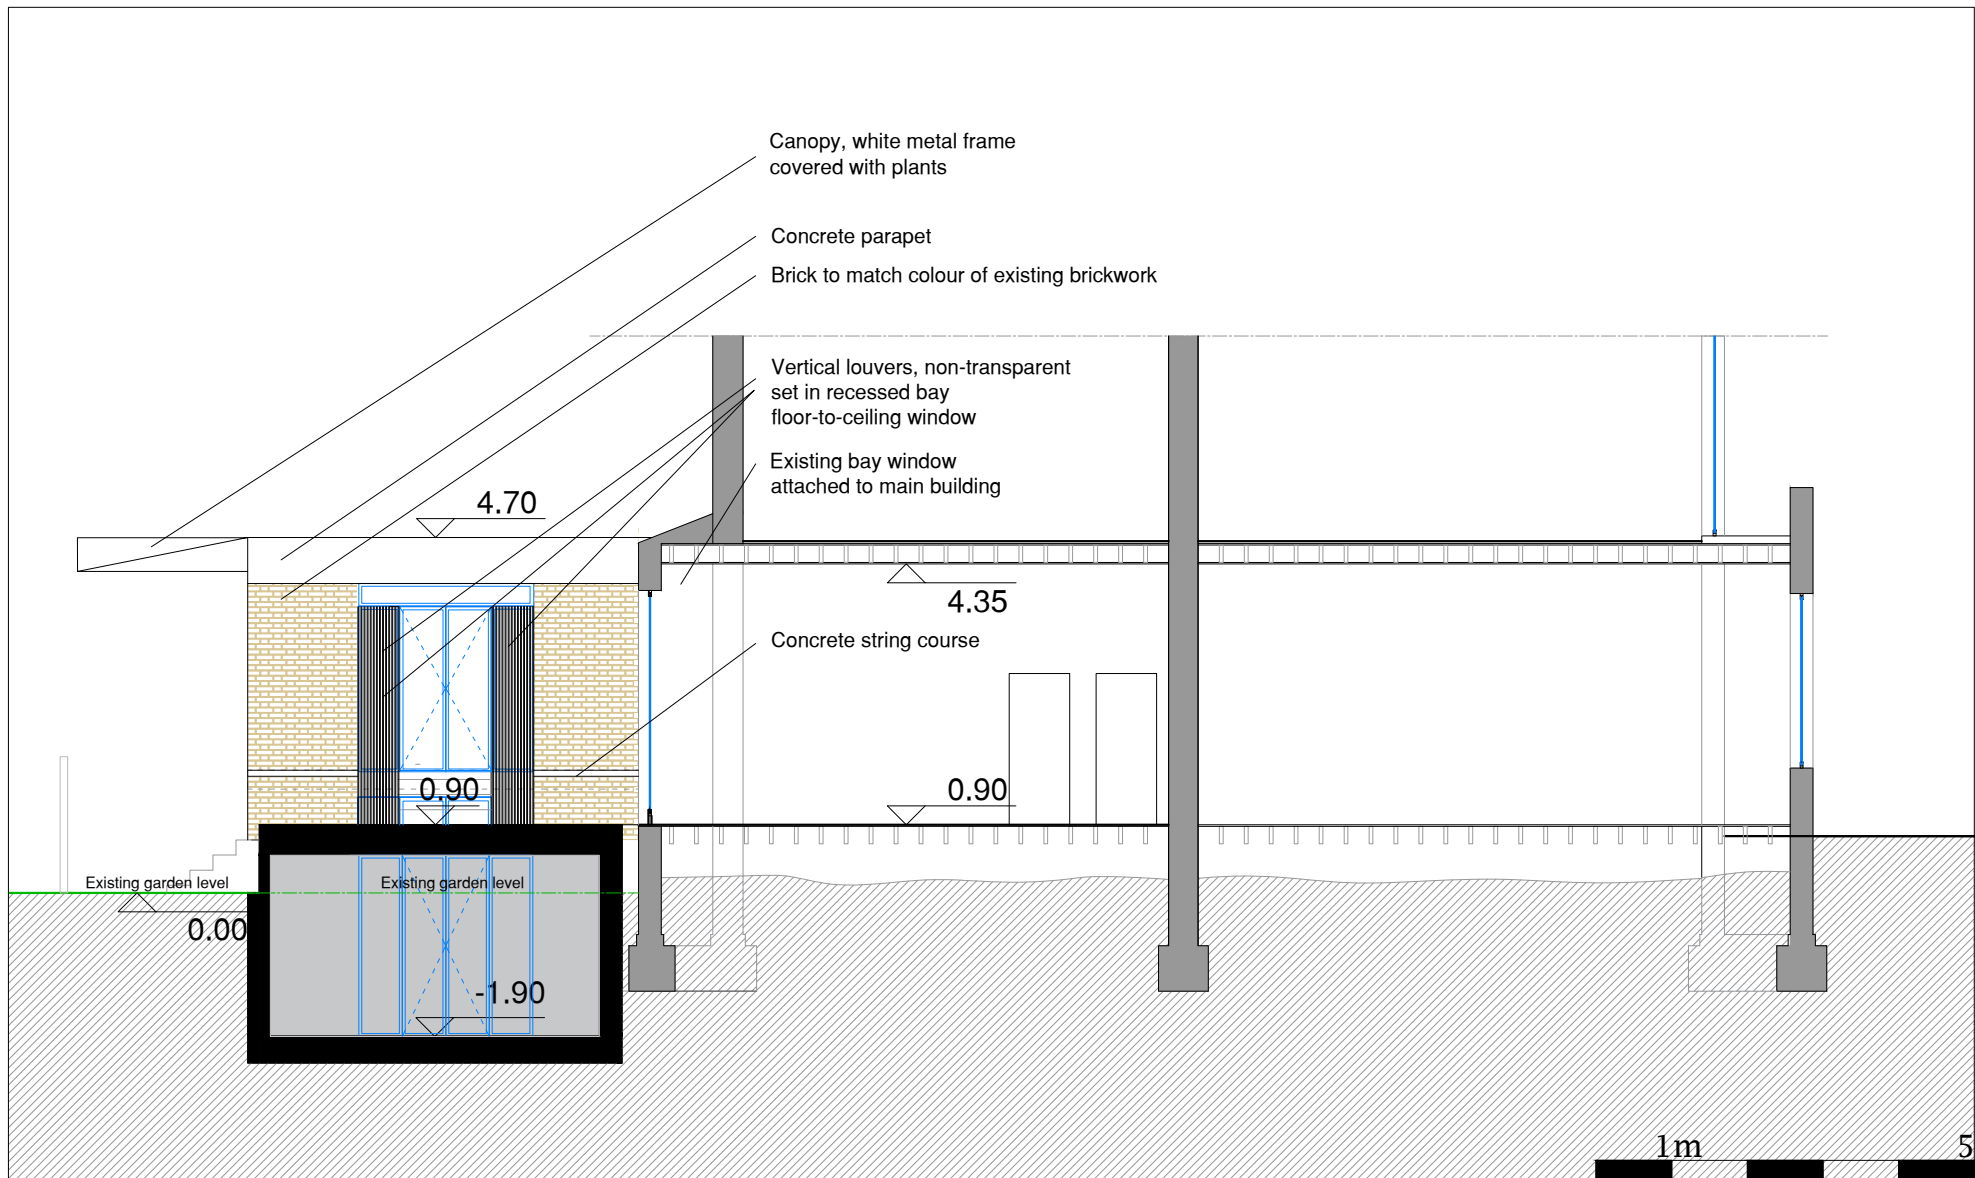

Vande Velde - Verhaeghe  
 117 Canfield Gardens - Flat 1  
 NW6 3DY  
 London


Canfield Gardens 117 - Flat 1  
 Extension of ground floor flat  
 section AA  
 scale 1/100

Date: 15/08/2023

Version: Planning application

Design:

Drawing: 6, revision A

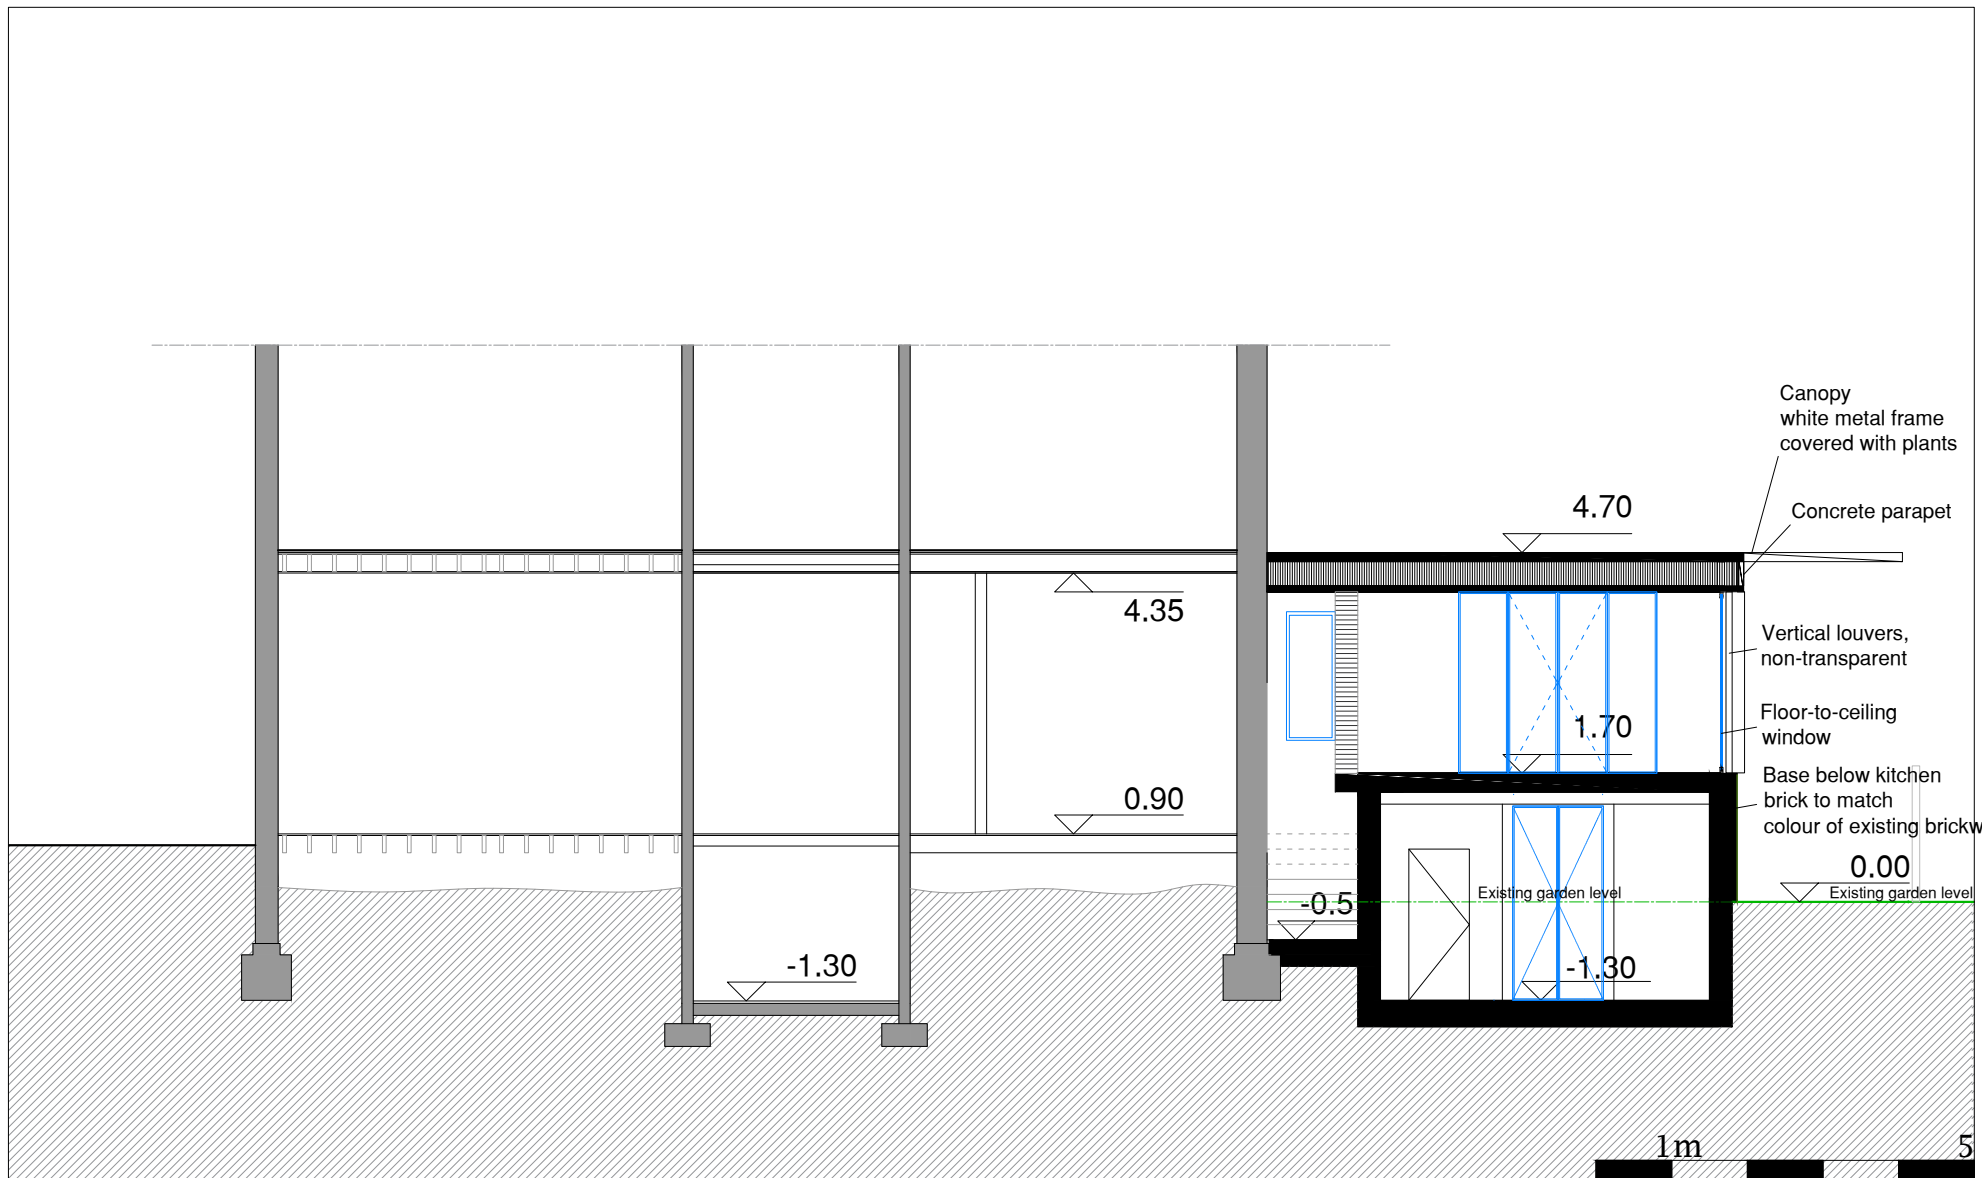

Vande Velde - Verhaeghe  
 117 Canfield Gardens - Flat 1  
 NW6 3DY  
 London

Canfield Gardens 117 - Flat 1  
 Extension of ground floor flat  
 section BB  
 scale 1/100

Date: 15/08/2023

Version: Planning application

Design:

Drawing: 7, revision A






Vande Velde - Verhaeghe  
 117 Canfield Gardens - Flat 1  
 NW6 3DY  
 London

Canfield Gardens 117 - Flat 1  
 Extension of ground floor flat  
 Section 11  
 scale 1/100


Date: 15/08/2023  
 Planning application  
 Design:  
 Drawing: 8, revision A

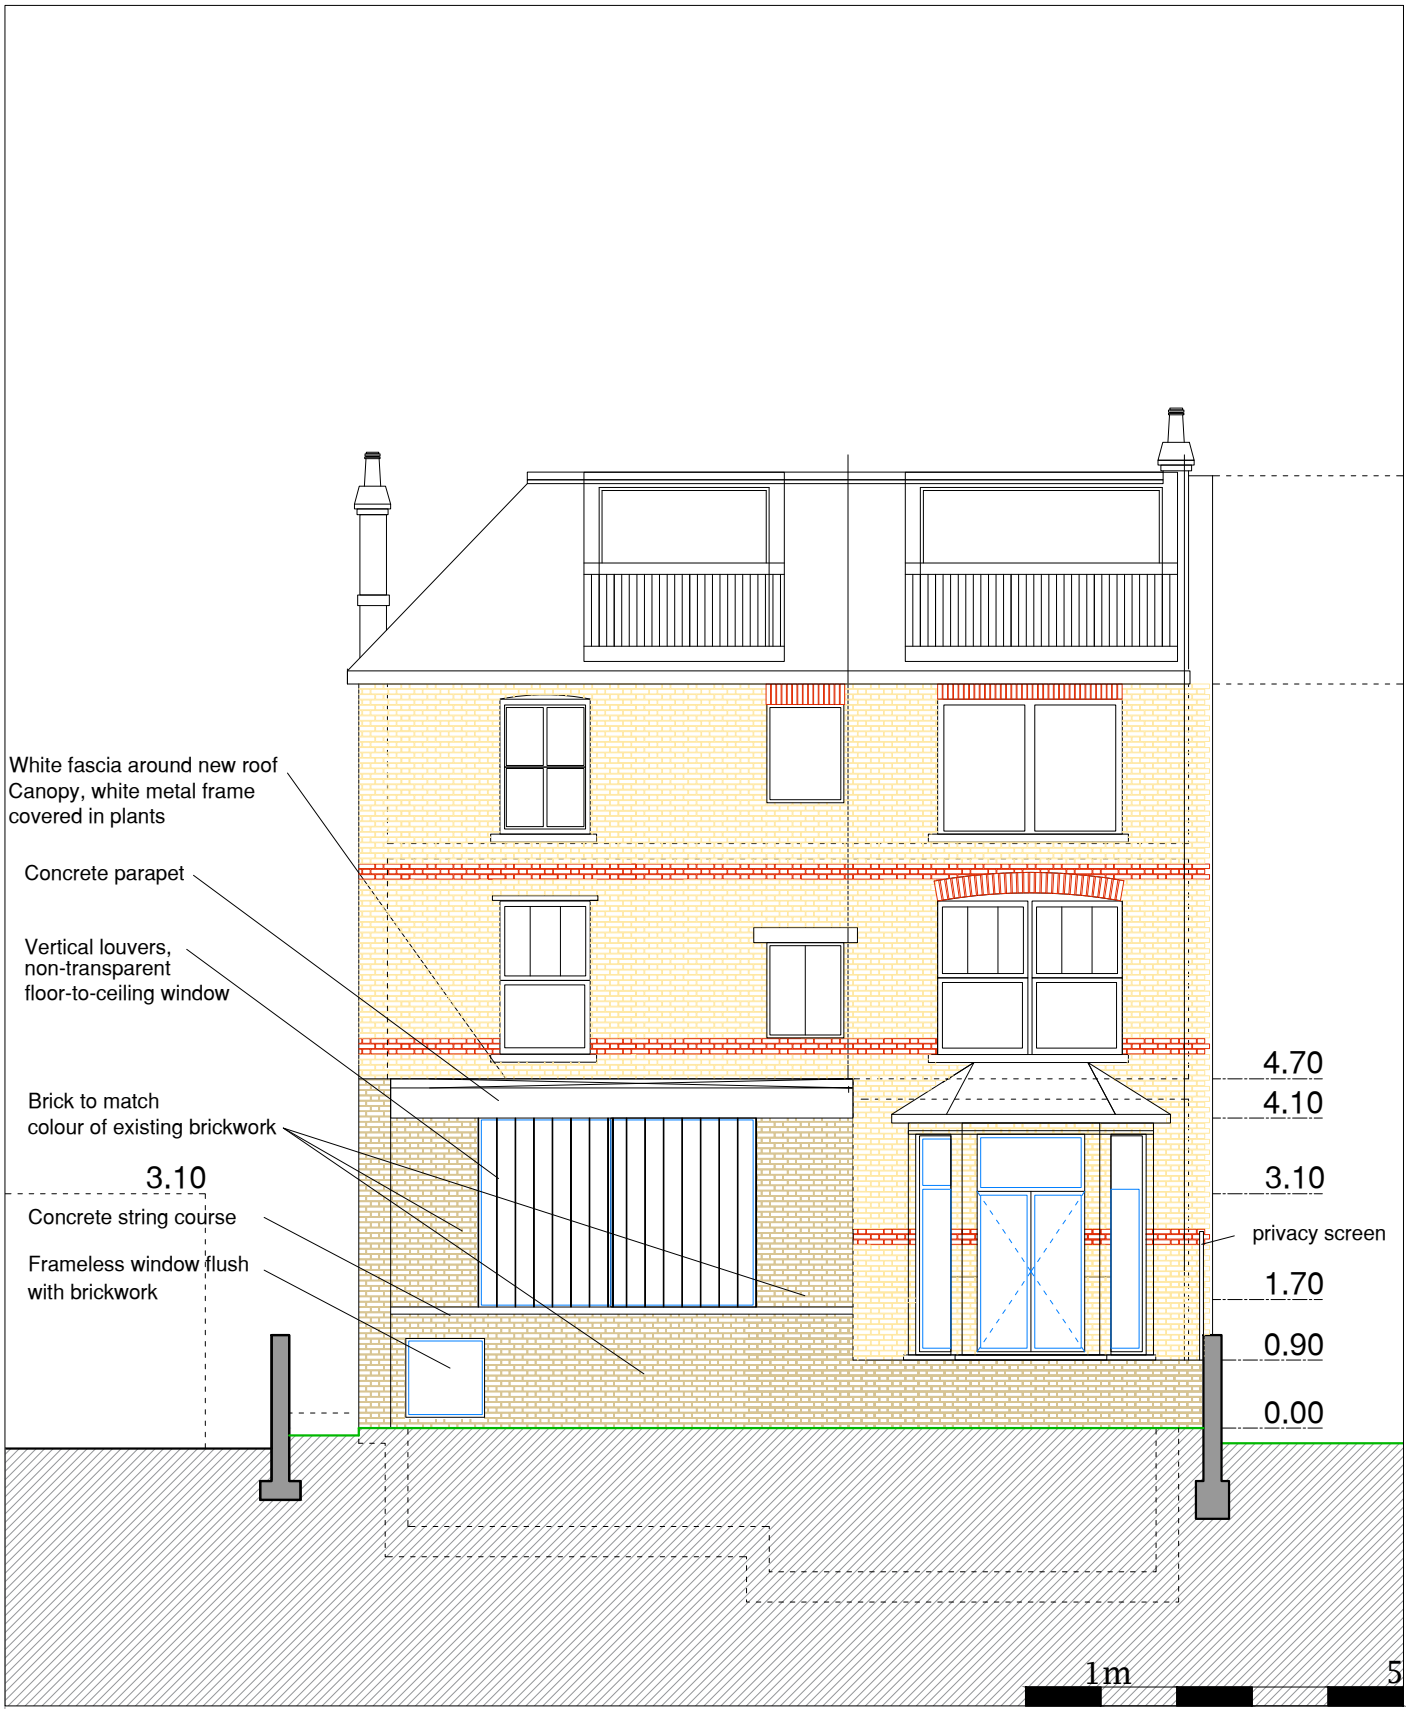

Vande Velde - Verhaeghe  
117 Canfield Gardens - Flat 1  
NW6 3DY  
London

Canfield Gardens 117 - Flat 1  
Extension of ground floor flat  
rear elevation  
scale 1/100

Date: 15/08/2023  
Planning application  
Design:  
Drawing: 9, revision A

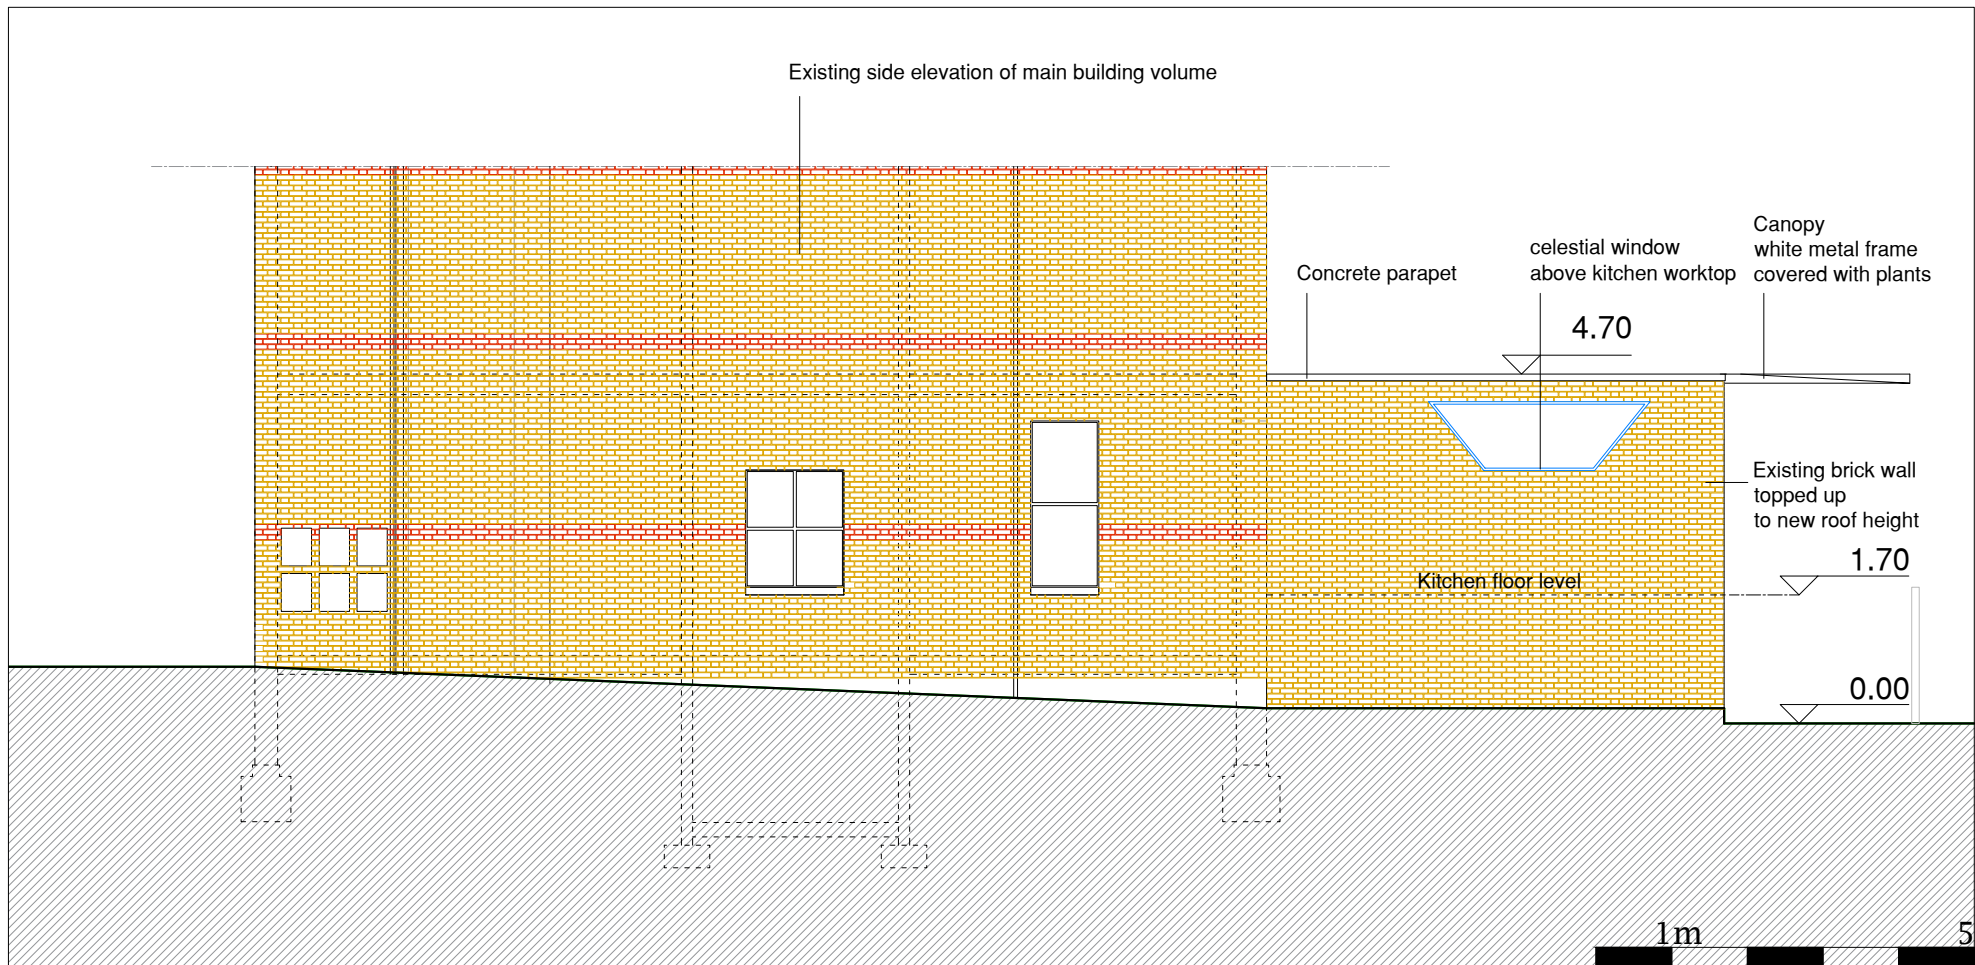

Vande Velde - Verhaeghe  
 117 Canfield Gardens - Flat 1  
 NW6 3DY  
 London

Canfield Gardens 117 - Flat 1  
 Extension of ground floor flat  
 side elevation  
 scale 1/100

Date: 15/08/2023

Version: Planning application

Design:


Drawing: 10, revision A



Vande Velde - Verhaeghe  
117 Canfield Gardens - Flat 1  
NW6 3DY  
London

Canfield Gardens 117 - Flat 1  
Extension of ground floor flat  
rear elevation from common garden  
scale 1/100



Date: 15/08/2023  
Planning application  
Design:  
Drawing: 11, revision A

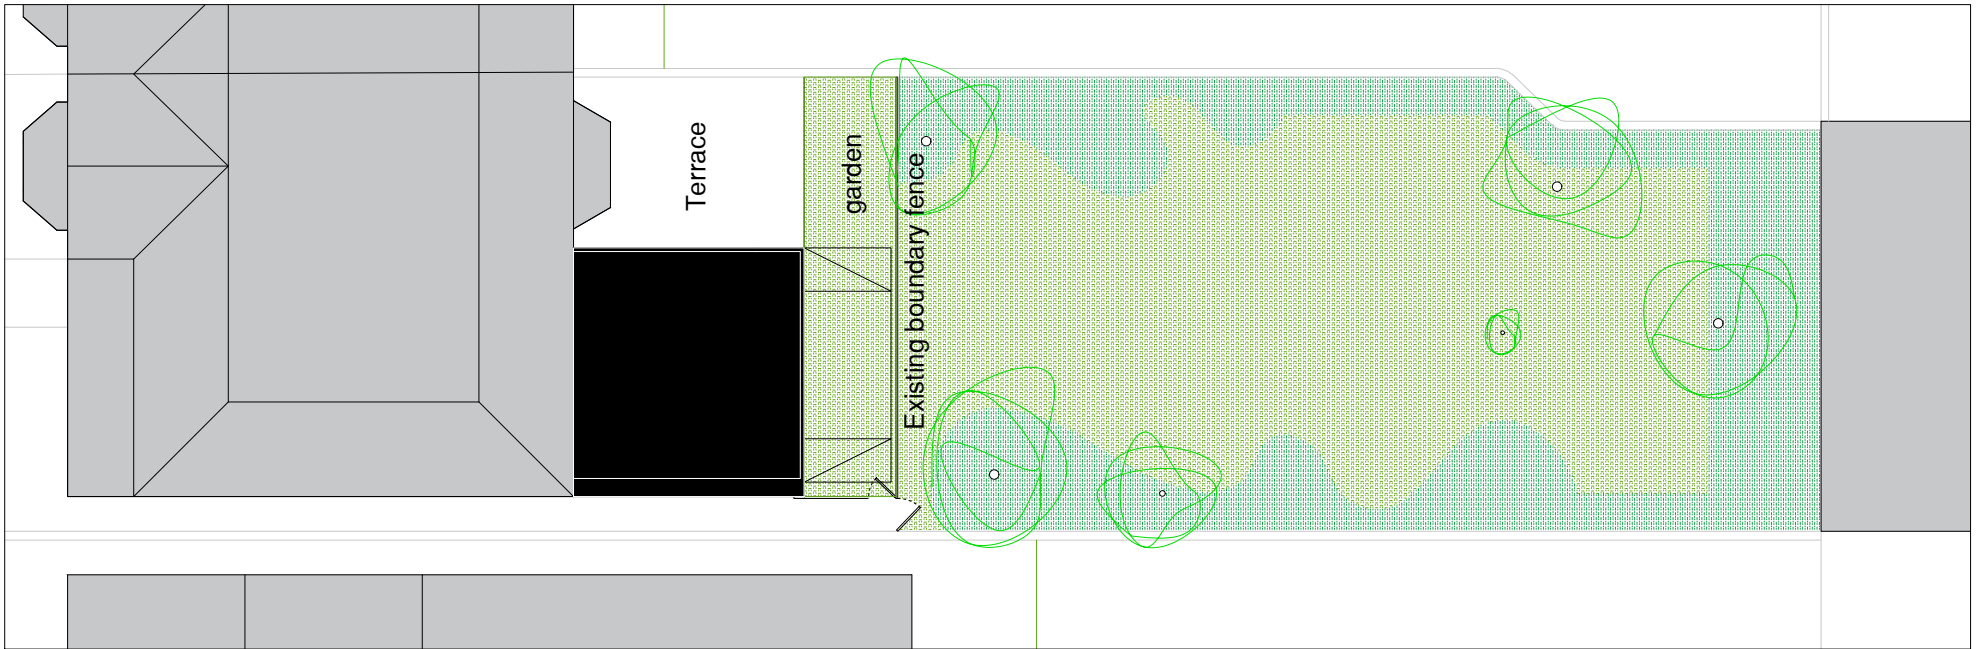

Vande Velde - Verhaeghe  
 117 Canfield Gardens - Flat 1  
 NW6 3DY  
 London

Canfield Gardens 117 - Flat 1  
 Extension of ground floor flat  
 Proposed extension in relation to garden

Date: 15/02/2021
Version: Planning application
Design:
Drawing: 12

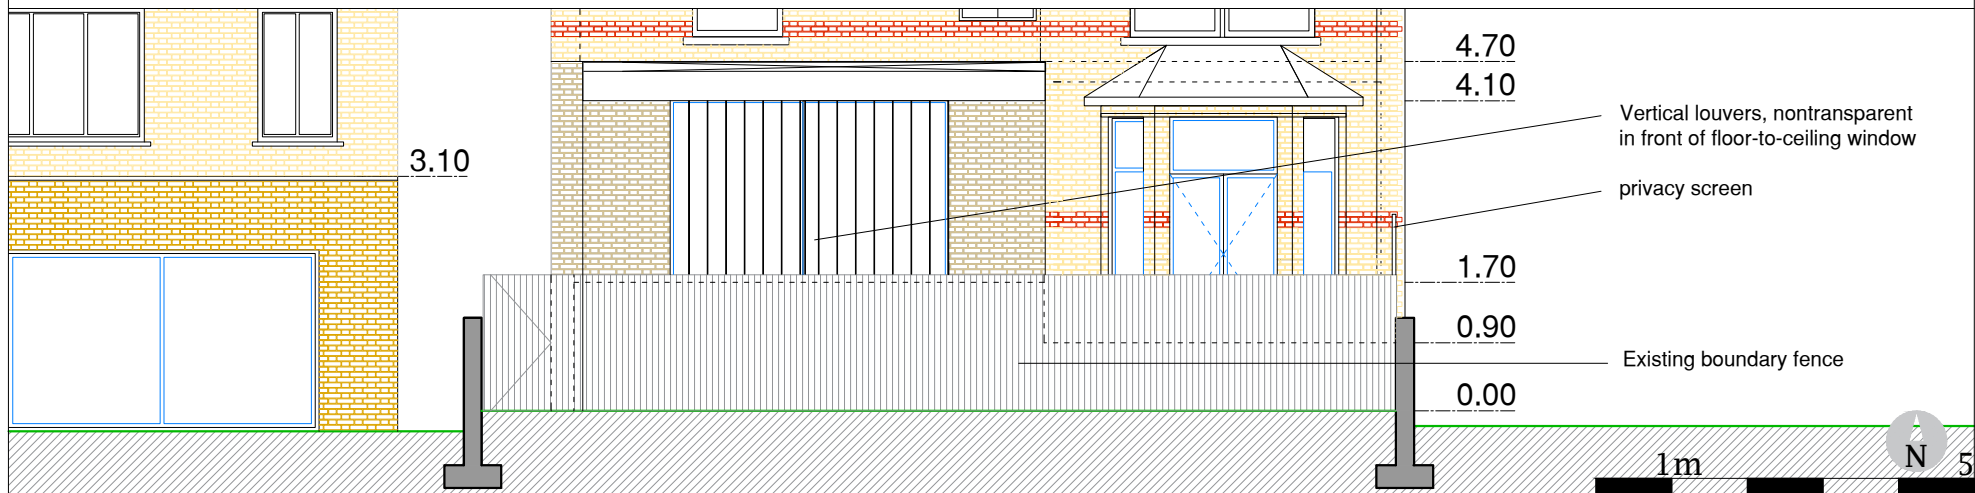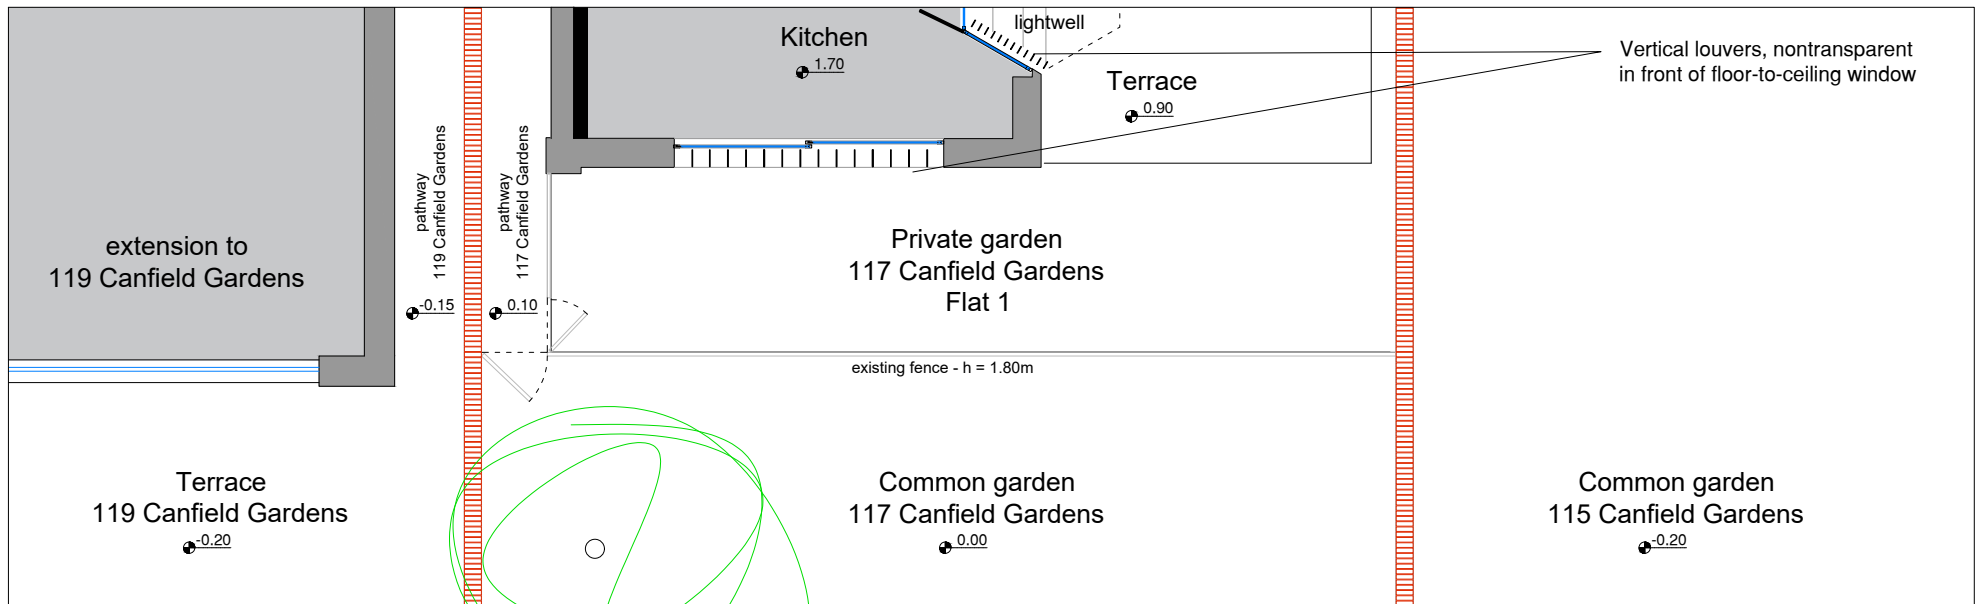

Vande Velde - Verhaeghe  
 117 Canfield Gardens - Flat 1  
 NW6 3DY  
 London

Canfield Gardens 117 - Flat 1  
 Extension of ground floor flat  
 South facade - plan and elevation  
 scale 1/100

Date: 15/08/2023  
 Version: Planning application  
 Design: update South facade  
 Drawing: 13, revision A