
– – Site boundary

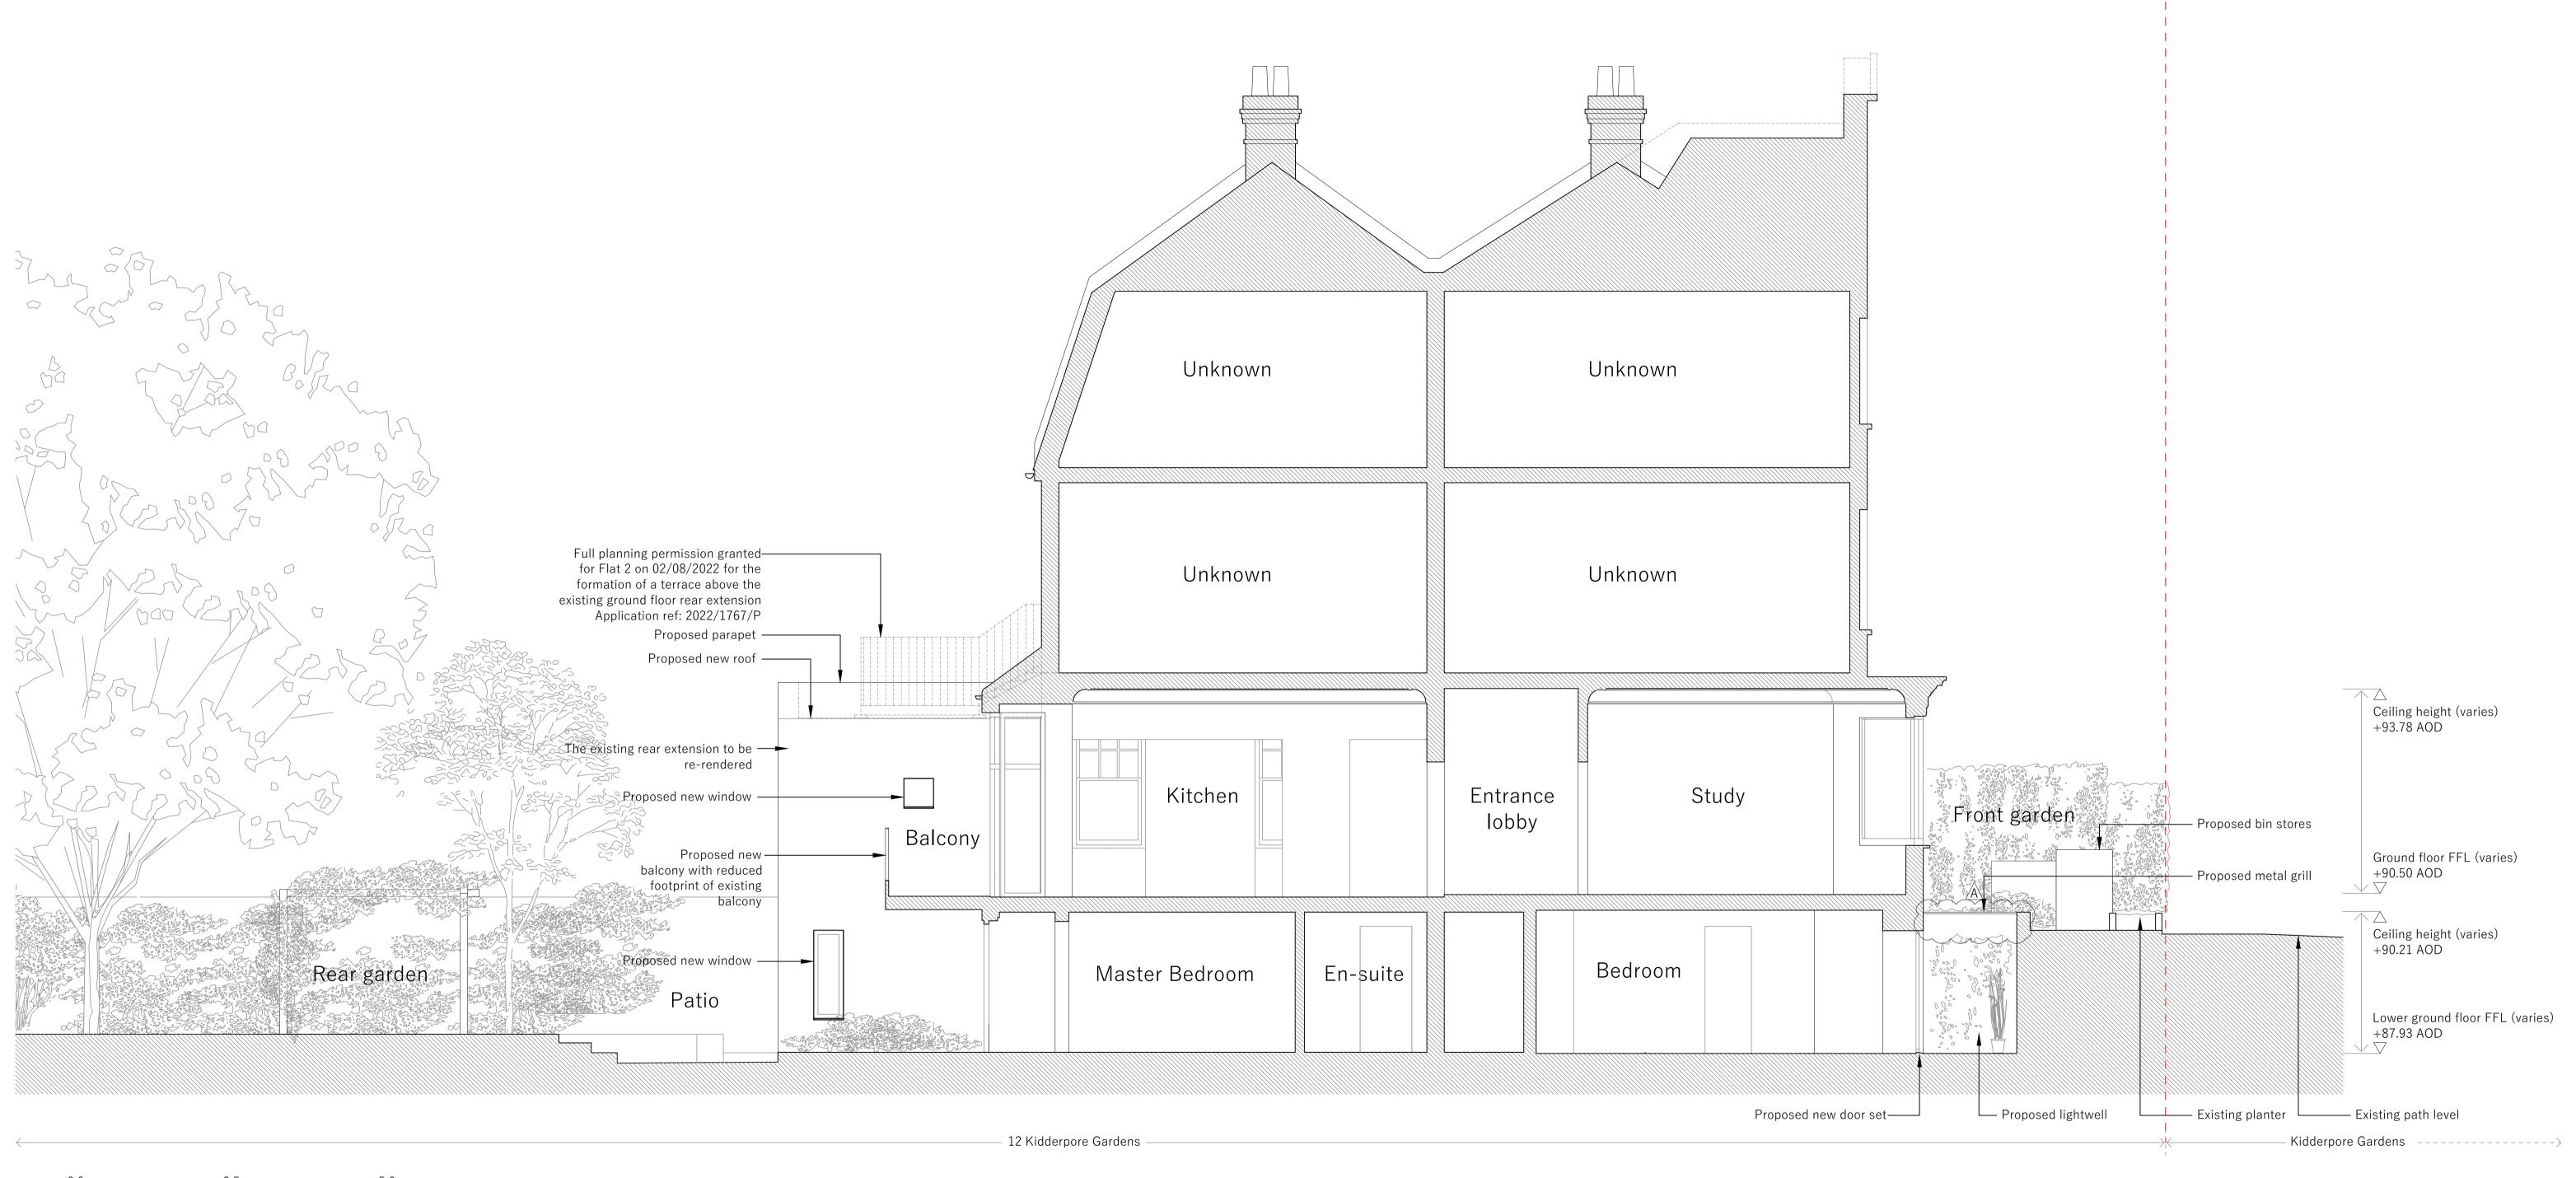


0.0m 2.5m 5.0m

Notes

The contractor to confirm all dimensions, levels and gradients on site before and during the works and in removing existing & installing new structure, fittings, finishes and appliances. Do not scale off this drawing, work from given dimensions only. Any discrepancies between contract documents and existing building must be reported to the architect immediately. All works, appliances, fittings and finishes to be installed to Building Regulations, manufacturer's recommendations, water byelaws and British Standards.

This drawing is the property of Manea Kella Ltd. No disclosure of copy or it may be made without the written permission of Manea Kella Ltd.

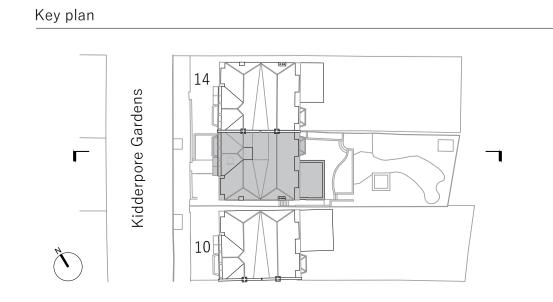

Rev	Date	Ву	Revision
/ A		TB TB	first issue, ISSUED FOR INFORMATION lightwell perimeter barrier raised to 300mm AFFL ISSUED FOR INFORMATION
			·

Flat 1, 12 Kidderpore Gardens London, NW3 7SR	
Architect	
Manea Kella 39-41 Lonsdale Road, London, NW6 6RA	
Drawing by	Date
TR	07.23

Proposed long section facing South 01					
Orawing number	Revision number				
)26-MK-P0165	Α				

1:100

1:50