



Section A-A

 

2530mm

1430mm

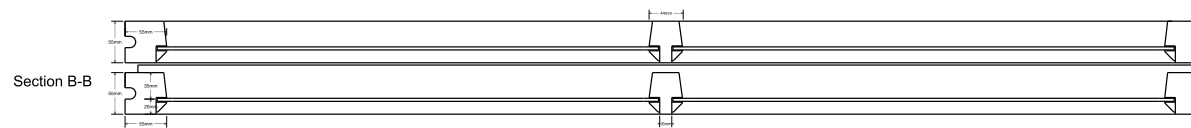

Section B-B

**PROJECT:**  
68 Priory Road, Flat 3 NW6 3RE

Scale 1:10 @ A3

Glazing: 4mm glass  
Paint Finish : White in and out  
Material = Timber

Proposed :- Bay Middle Window  
Existing sashes into existing box frame

Elevation - WG.02  
Sections A-A & B-B

REVISION : 0

Date :  
12-9-2024



Drawing No.  
MJ/LSWD/06

Page 6