



Section A-A

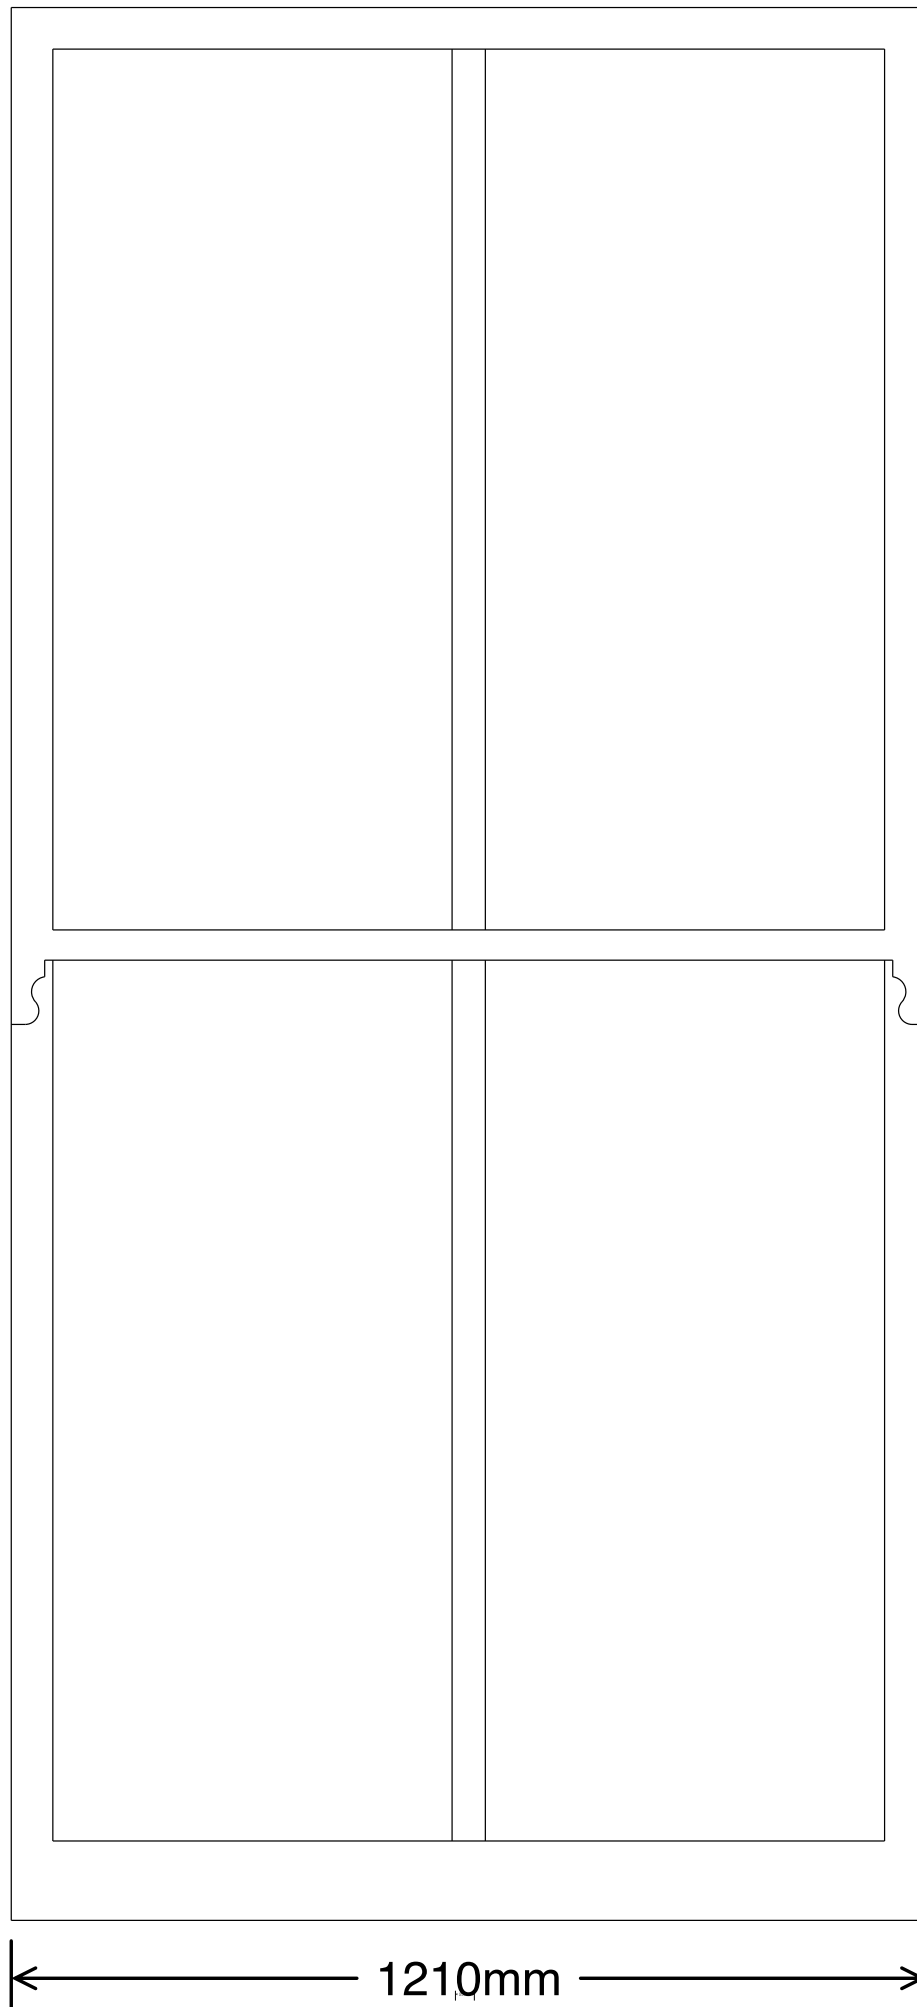

2530mm

1210mm

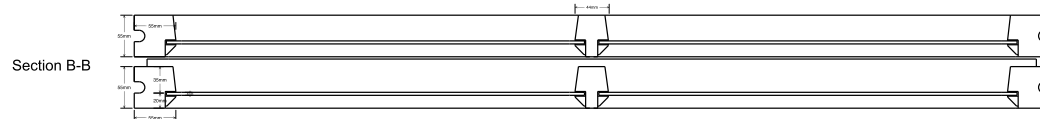

Section B-B

**PROJECT:**  
68 Priory Road, Flat 3 NW6 3RE

Scale 1:10 @ A3

Glazing: 4mm glass  
Paint Finish : White in and out  
Material = Timber

Proposed :- Bedroom 2  
Existing sashes into existing box frame

Elevation - WG.04  
Sections A-A & B-B

REVISION : 0

Date :  
12-9-2024



Drawing No.  
MJ/LSWD/08

Page 8