




01 - BLAIR COURT VIEW 01 INDICATING FLAT 78 LOCATION



02 - BLAIR COURT VIEW 02 INDICATING FLAT 78 LOCATION




03 - BLAIR COURT ROOF SHOWING EXISTING PLANT

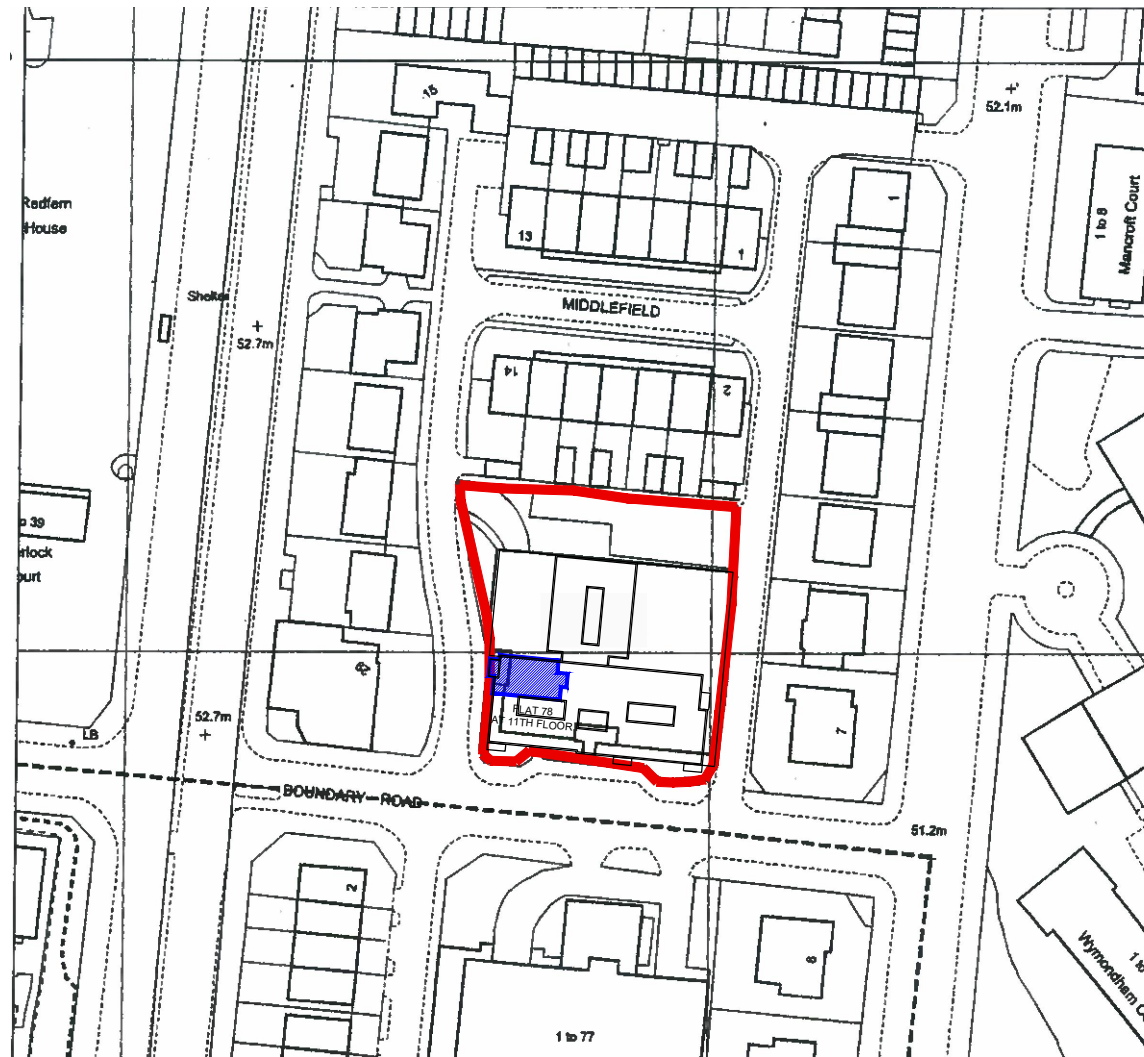

04 - OS MAP SCALE 1:1250

NOTES
 Dimensions are not to be scaled from this drawing by contractors. The contractor is requested to check all dimensions before the work started. Report any discrepancies to the client or architect before undertaking the work described in the drawings. Dimensions are approximate site dimensions and are to be verified by the contractor on site before any fabrication/site works i.e foundations etc occur. Contractor is responsible for all temporary propping to existing structure.

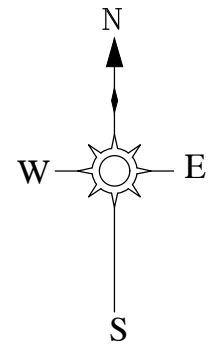

REVISIONS			
NO.	DESCRIPTION	DATE	BY
A	Proposed Outdoor Unit re-specified as AC Unit	14/09/24	AA



Project FLAT 78 BLAIR COURT, 2 BOUNDARY ROAD LONDON, NW8 6NT			
Title LOCATION PLAN & SITE PHOTOS			
Scale As shown@A3	Drawn AA	Approved	Date JUL 24
Job No. P-BC/01	Drawing No. P-2BR-01	Rev. A	