

PROPOSED SIDE ELEVATION (NORTH WEST FACING)


DWG NO:
3-107B

DWG TITLE:
Proposed Side
Elevation-Open

PROJECT:
42mus_
Organic Botanics Shop
Security

ADDRESS:
42 Museum Street
WC1A 1LY

NOTES:

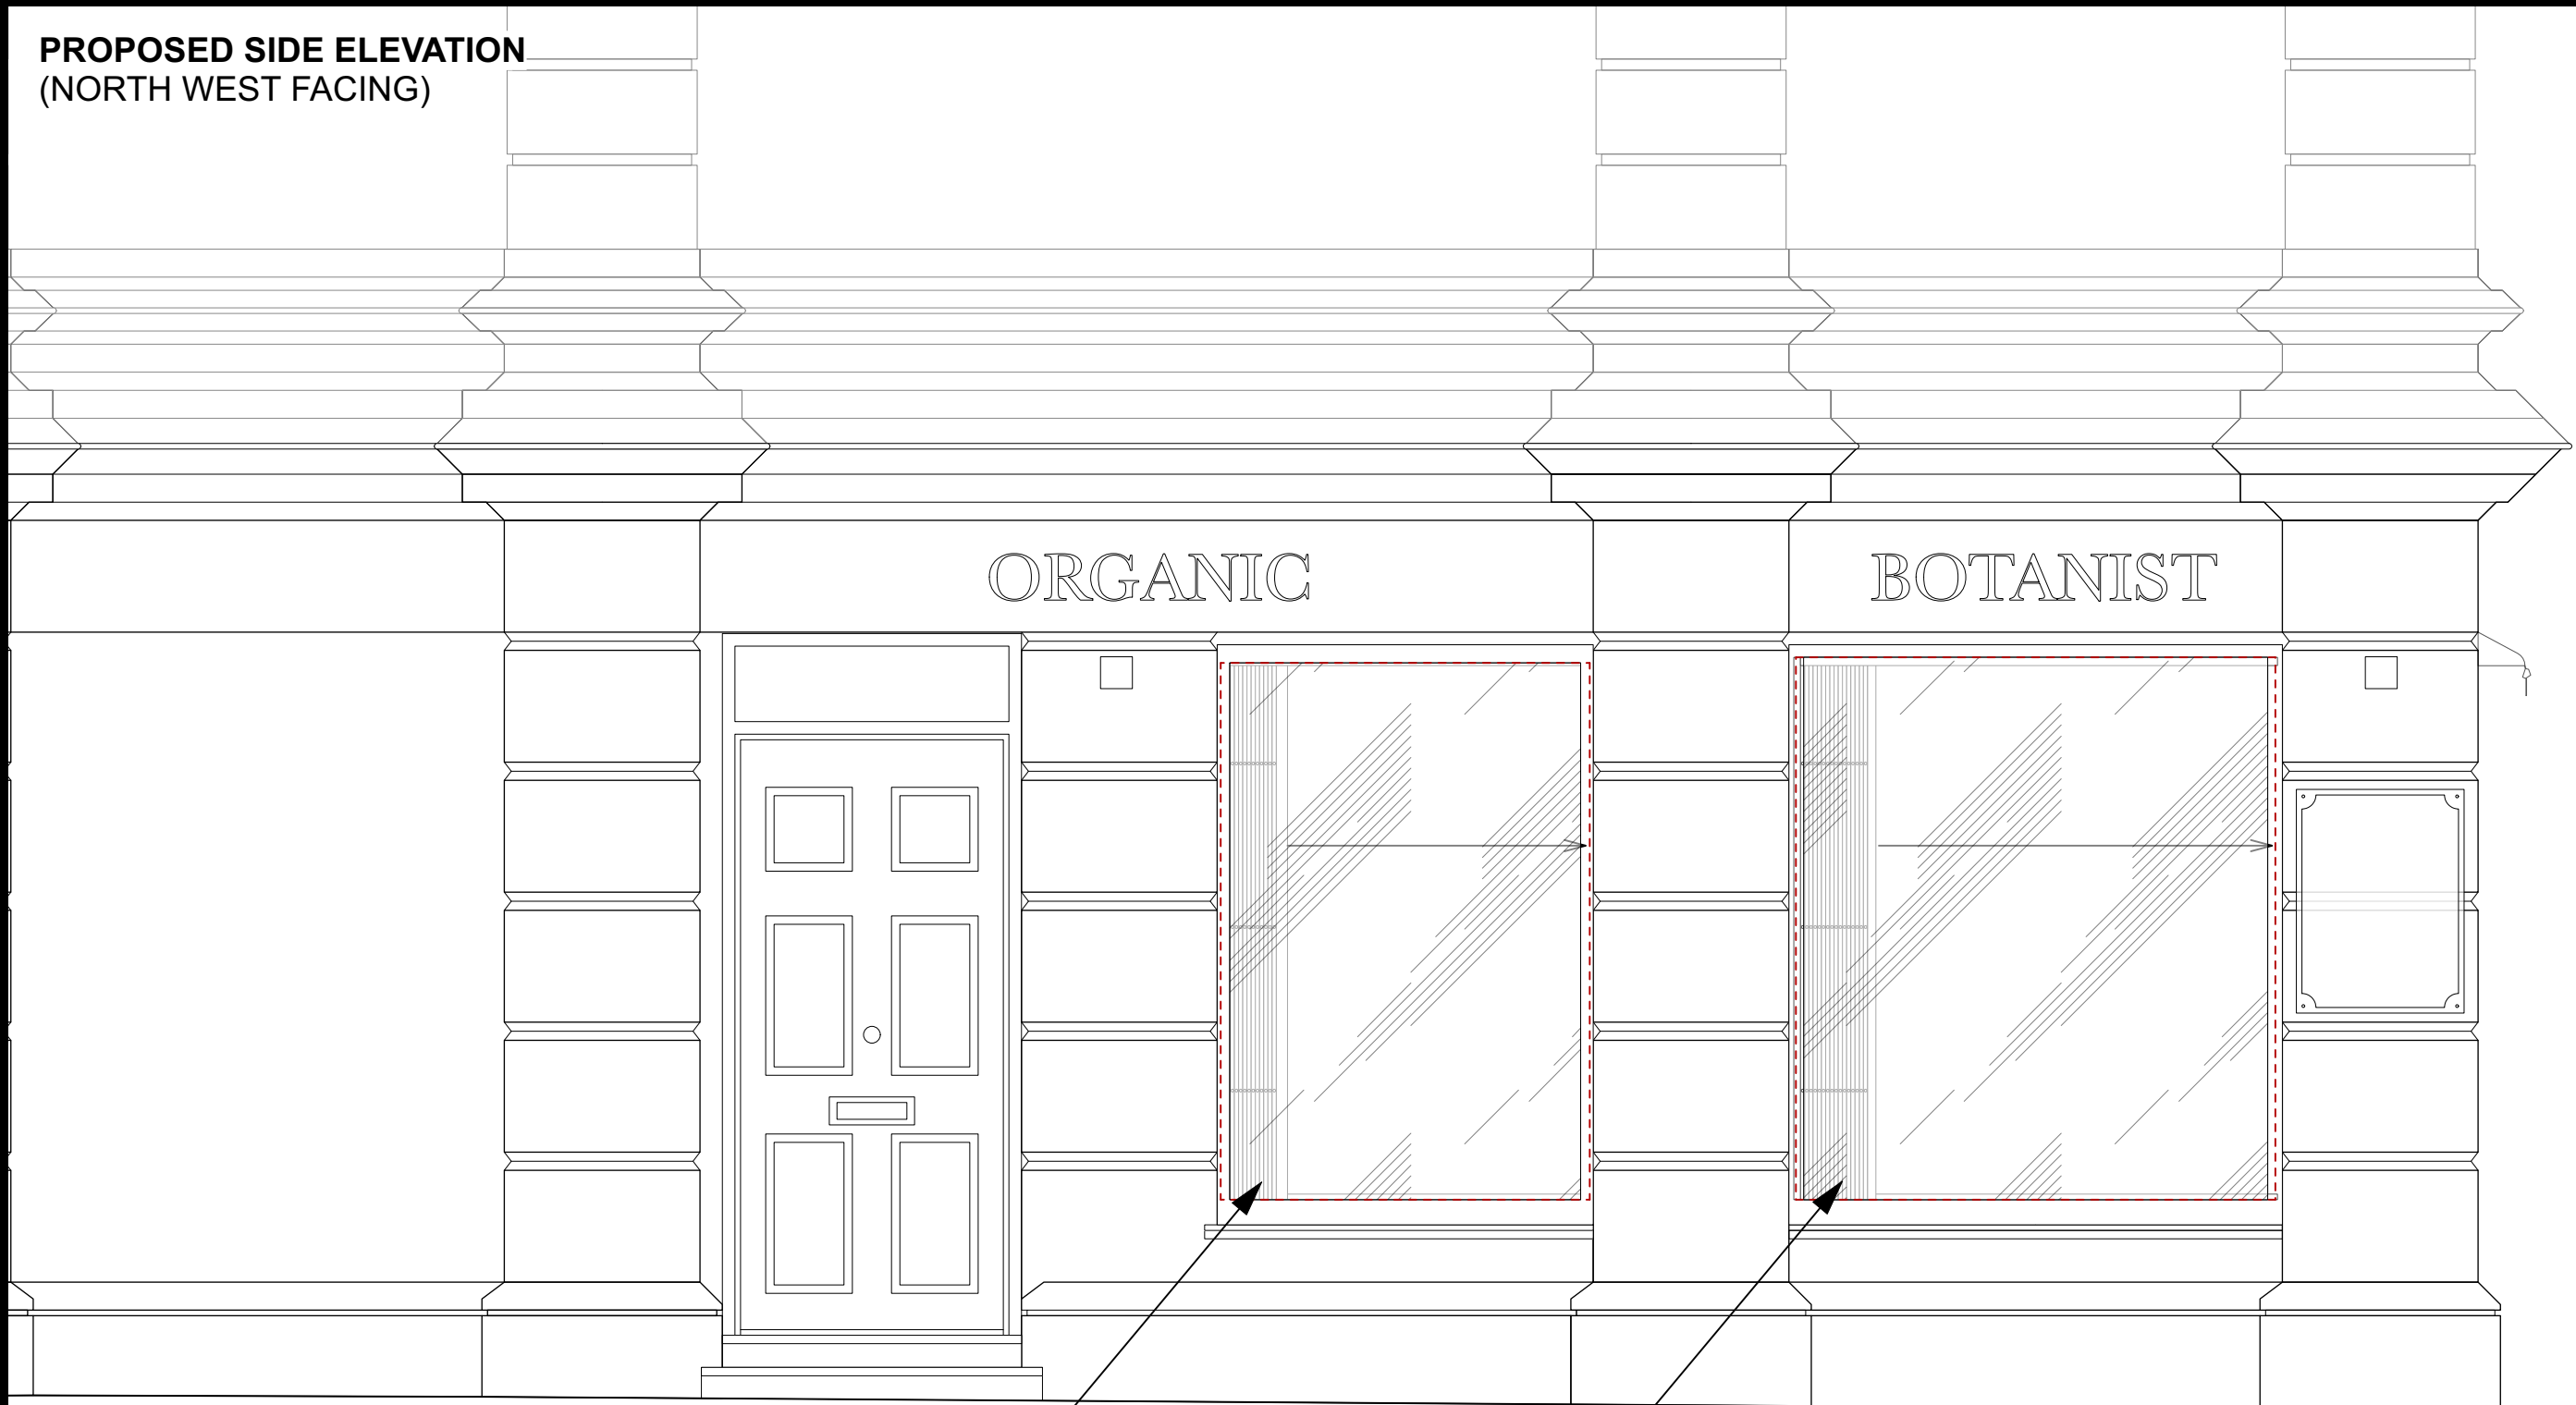

PROPOSED SINGLE SASH RETRACTABLE SECURITY-
GRILLS BEHIND EXISTING SHOP WINDOW
(OPEN POSITION)



STATUS:	RIBA STAGE 1
DATE:	SEP 2024
SCALE:	1:25@A3
DRAWN:	NA

CHECK ALL DIMENSIONS ON
SITE. DO NOT SCALE FROM THIS
DRAWING YET READ IN
CONJUNCTION WITH ALL
CONSULTANT INFORMATION
DESIGNAZ RETAINS COPYRIGHT
OF ALL INFORMATION WITHIN
THIS DRAWING

+44-787-248-3311

info@designaz.co.uk

www.designaz.co.uk

DESIGNAZ LIMITED
Studio 314 Netil Corner
2 Bocking Street
London E8 4RU
UK