


© LATITUDE ARCHITECTS
This drawing is the property of Latitude Architects and Designers and must not be reproduced or disclosed to any unauthorised person either wholly or in part without written consent.

Drawing to be read in conjunction with all information by architects, structural engineer & service consultants.

The contractor is not to scale from this drawing. All written dimensions to be checked on site before work commences. Discrepancies, where identified, must be reported to the architect immediately.

NOTES

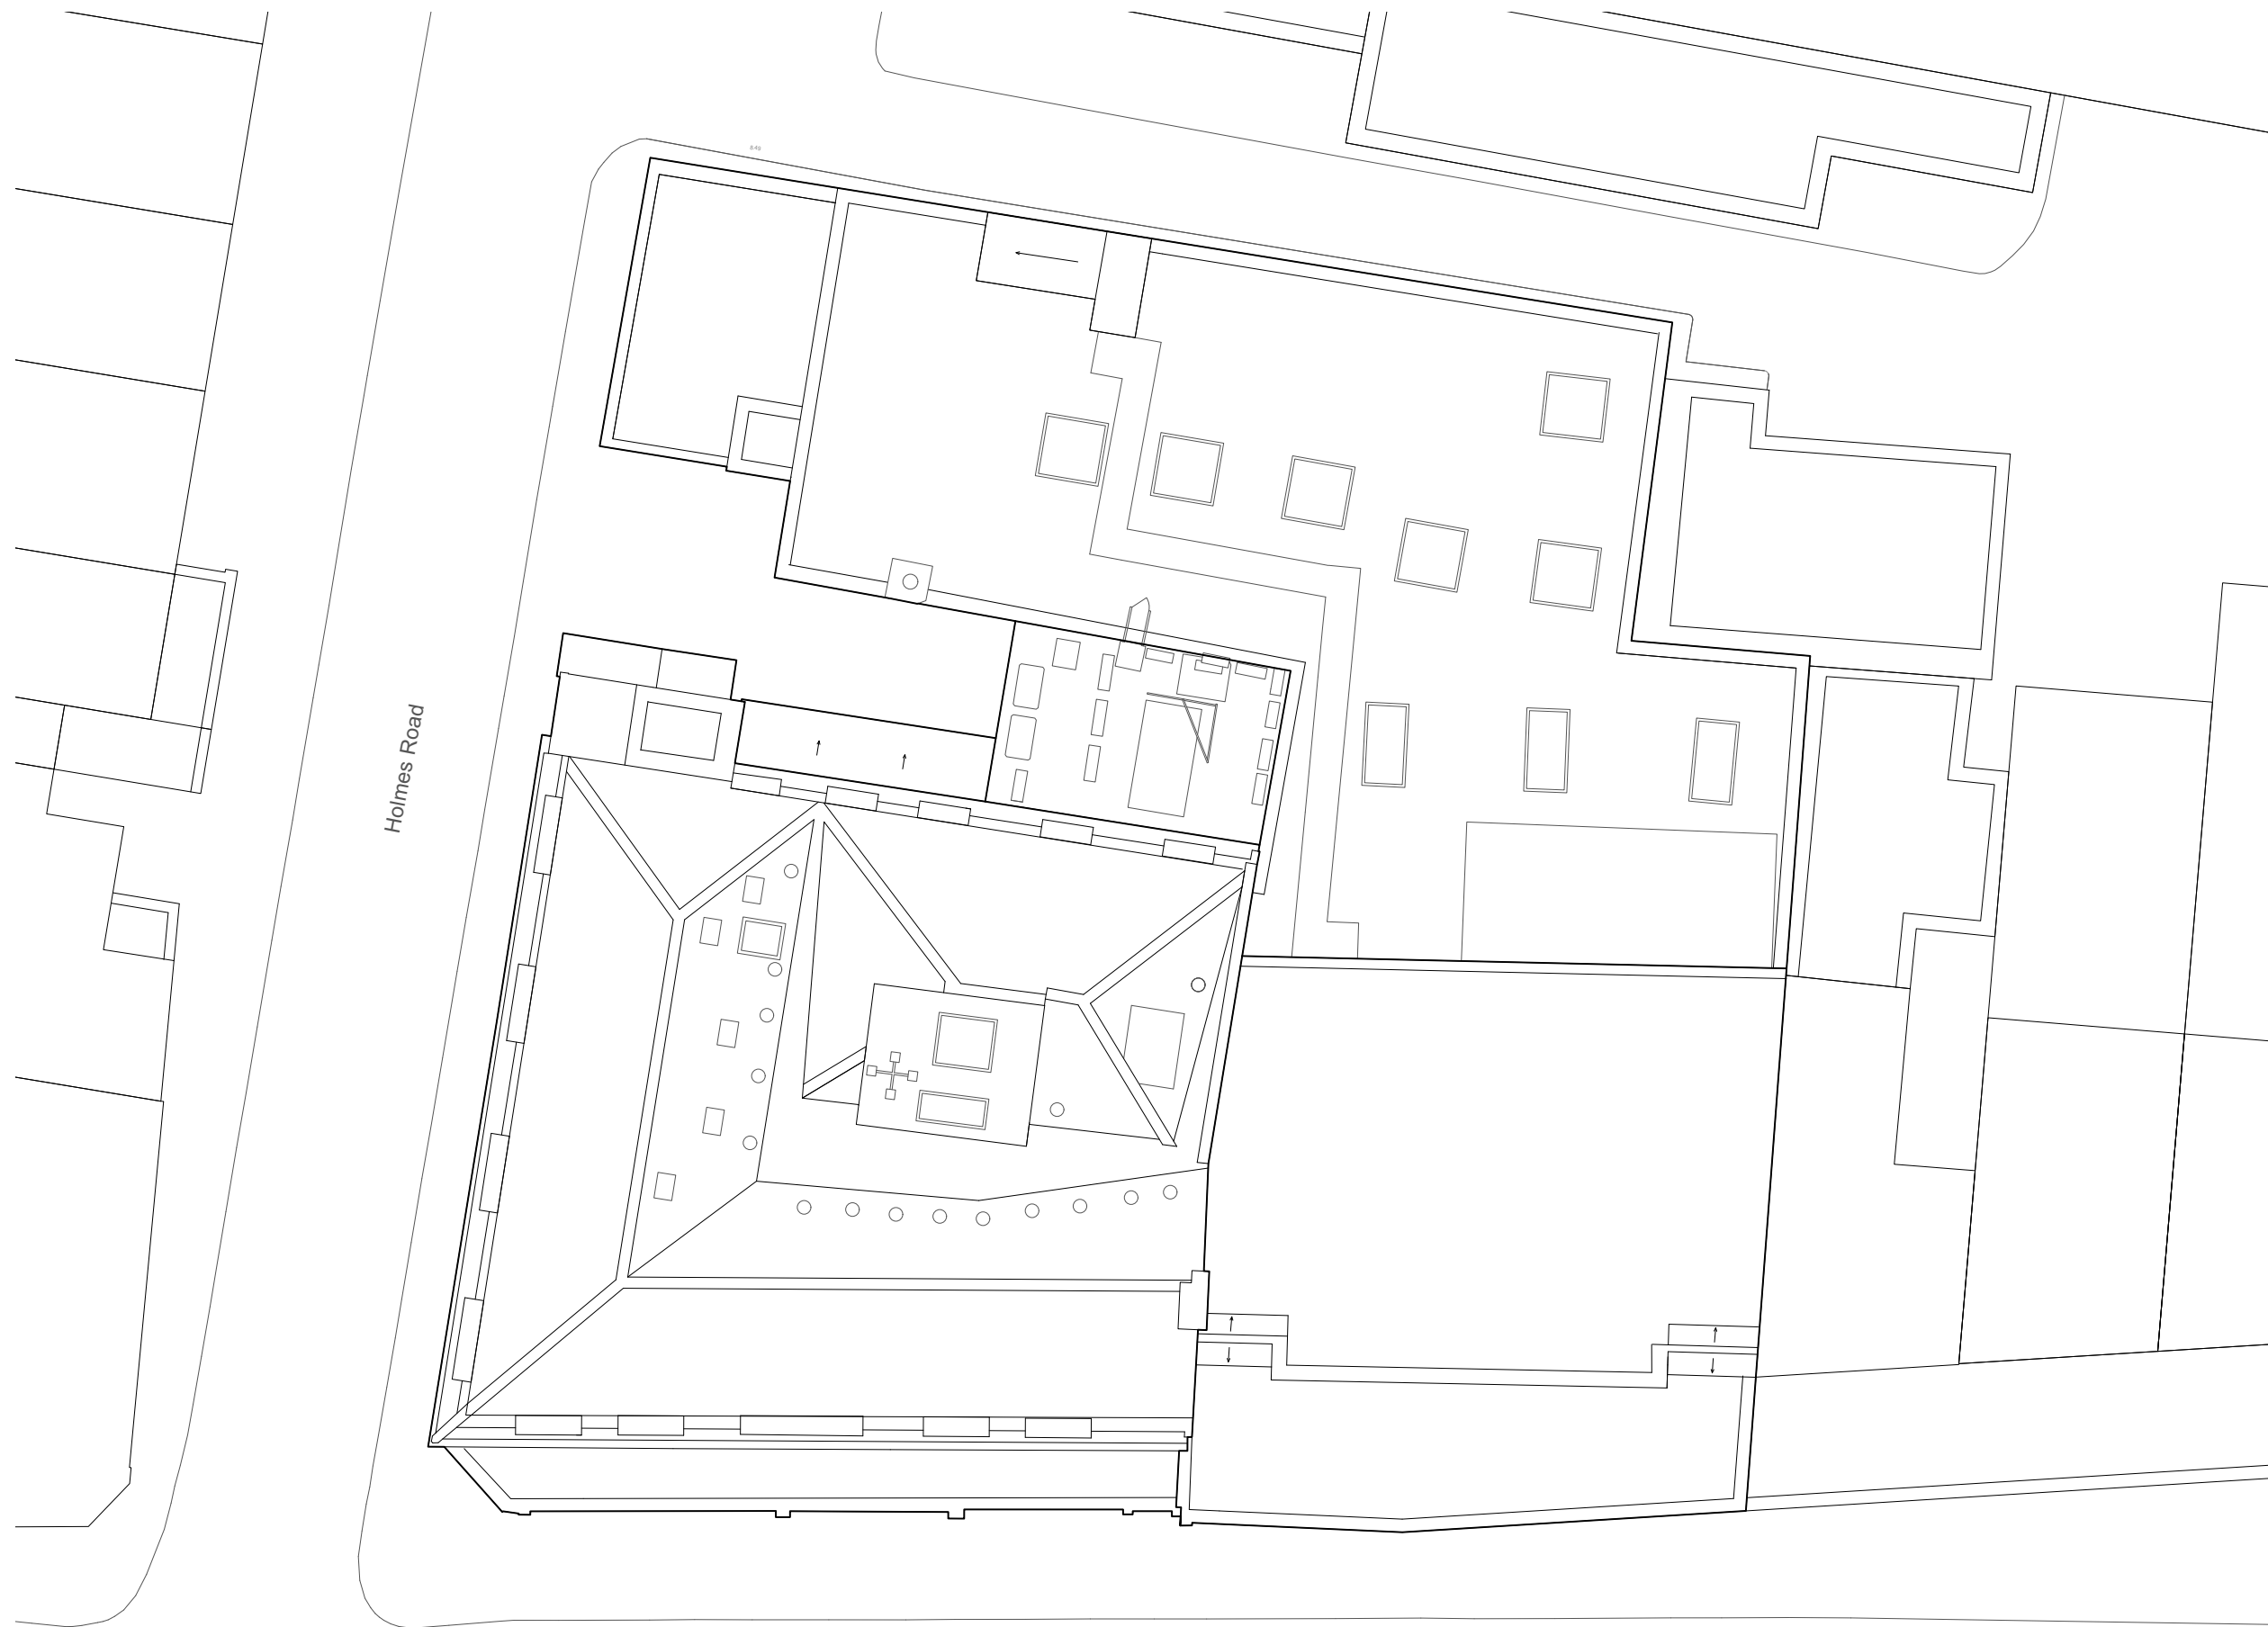

1	31/05/24	GH	PLANNING
ISSUE	DATE	BY	ISSUE NOTES
STATUS			SCALE
PLANNING			1:1250/A3
PROJECT			JOB NUMBER
2305-LAT-XX-00-DR-A-10104			2305
TITLE			
ROOF PLAN			
PROJECT NAME			
293-299,301-305 KENTISH TOWN ROAD NW5 2TJ			

Kentish Town Road

latitude
www.latitudearchitects.com T: +44(0)20 7234 0235
Latitude Architects, 15 Weller Street, London, SE1 1QU