
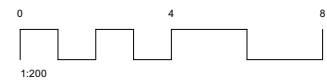
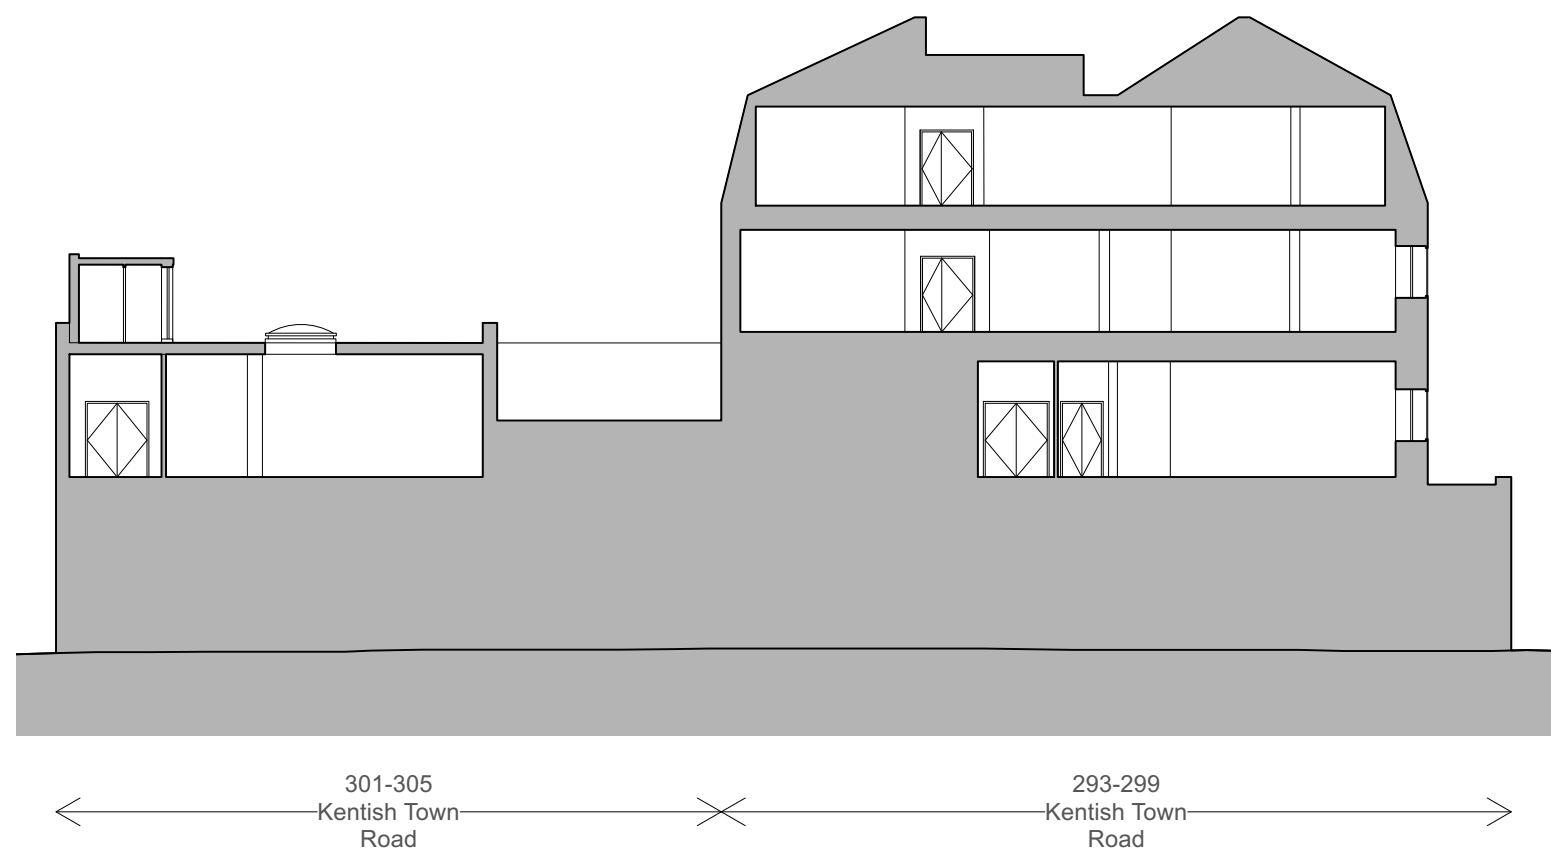


NOTES

KEY PLAN (1:1500 @ A3)

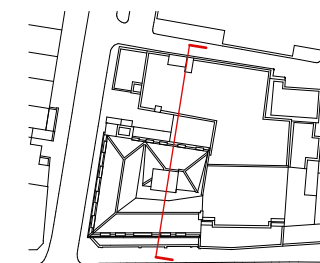

1	31/05/24	GH	PLANNING
ISSUE	DATE	BY	ISSUE NOTES

STATUS	SCALE	JOB NUMBER
PLANNING	1:100/A1 1:200/A3	2305

PROJECT	COMP	VOL	LOC	TYPE	R	NUMBER	S	REV
2305-LAT-XX-00-M2-A-10301								

TITLE
**EXISTING SECTION
 EAST-WEST AA**

PROJECT NAME
**293-299,301-305 KENTISH TOWN
 ROAD NW5 2TJ**