




© LATITUDE ARCHITECTS
 This drawing is the property of Latitude Architects and Designers and must not be reproduced or disclosed to any unauthorised person either wholly or in part without written consent.

Drawing to be read in conjunction with all information by architects, structural engineer & service consultants.

The contractor is not to scale from this drawing. All written dimensions to be checked on site before work commences. Discrepancies, where identified, must be reported to the architect immediately.

NOTES

KEY PLAN (1:1500 @ A3)

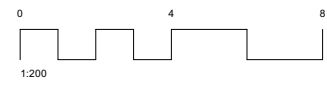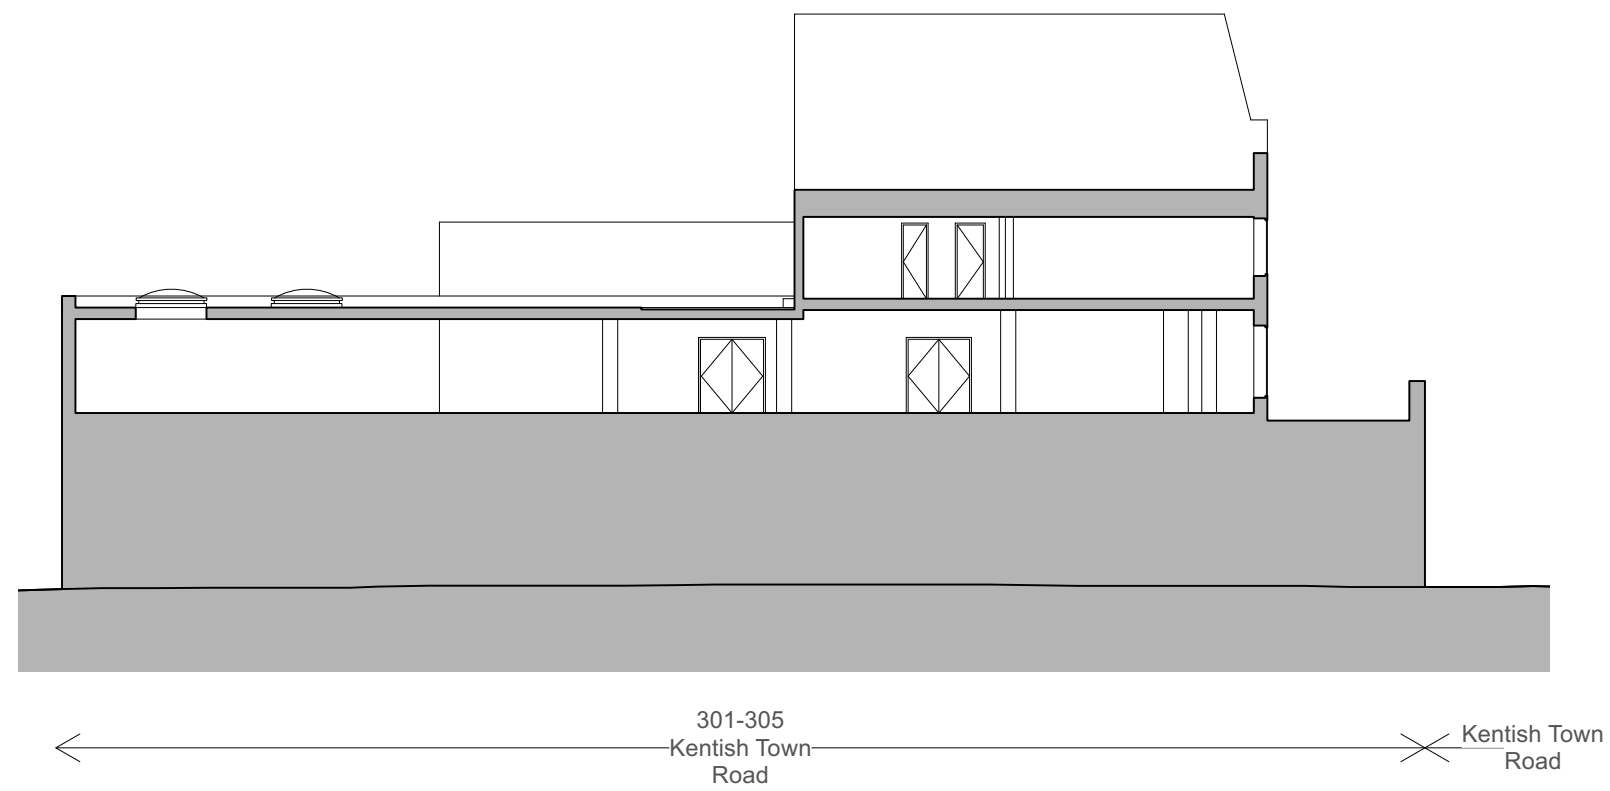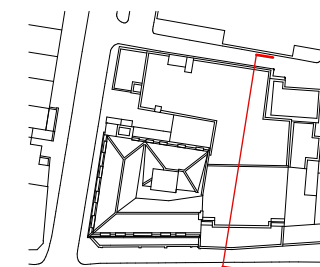

1	31/05/24	GH	PLANNING
ISSUE	DATE	BY	ISSUE NOTES

STATUS: **PLANNING** SCALE: 1:100/A1 JOB NUMBER: **2305**
 1:200/A3

PROJECT | COMP | VOL | LOC | TYPE | R | NUMBER | S | REV
 2305-LAT-XX-00-M2-A-10302

TITLE
**EXISTING SECTION
 EAST-WEST BB**

PROJECT NAME
**293-299,301-305 KENTISH TOWN
 ROAD NW5 2TJ**

latitude
 www.latitudearchitects.com T: +44(0)20 7234 0235
 Latitude Architects, 15 Weller Street, London, SE1 1QU