




© LATITUDE ARCHITECTS
 This drawing is the property of Latitude Architects and Designers and must not be reproduced or disclosed to any unauthorised person either wholly or in part without written consent.

Drawing to be read in conjunction with all information by architects, structural engineer & service consultants.

The contractor is not to scale from this drawing. All written dimensions to be checked on site before work commences. Discrepancies, where identified, must be reported to the architect immediately.

NOTES

KEY PLAN (1:1500 @ A3)

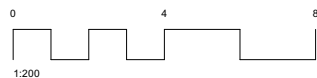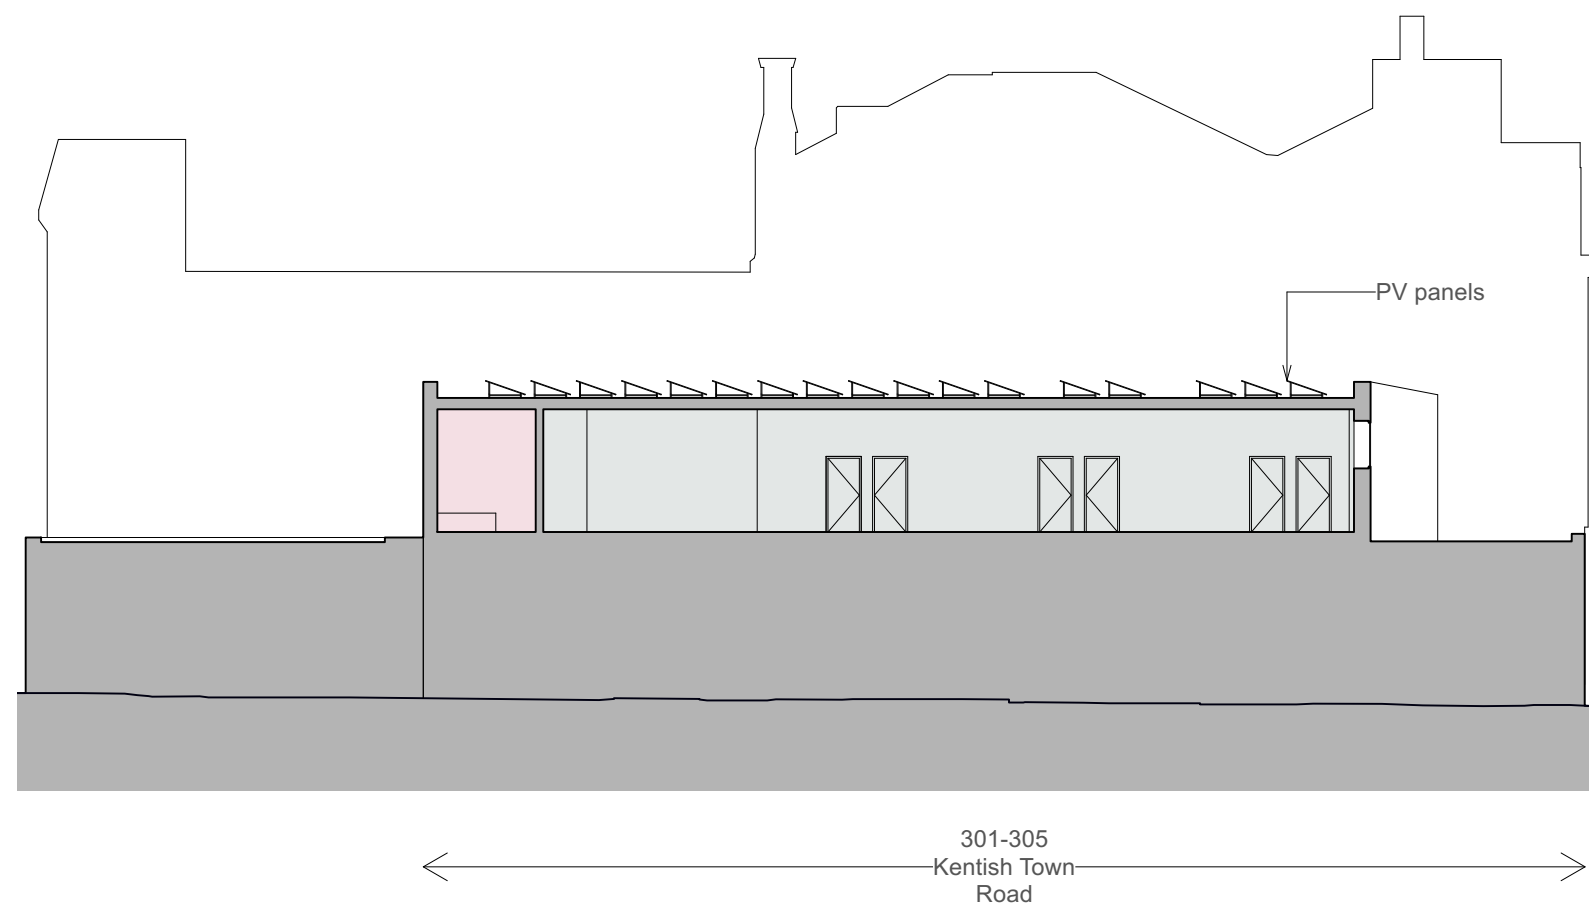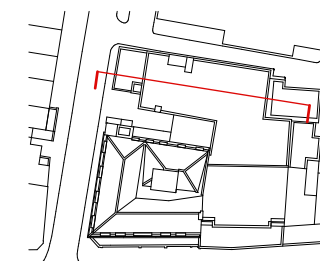

P2	04/09/2024	JG	PLANNING			
1	31/05/24	GH	PLANNING			
ISSUE	DATE	BY	ISSUE NOTES			
STATUS			SCALE	JOB NUMBER		
PLANNING			1:100/A1	2305		
			1:200/A3			
PROJECT	COMP	VOL	LOC	TYPE	R	NUMBER
2305-LAT-XX-00-M2-A-15303-S4-P2						
TITLE						
PROPOSED SECTION						
NORTH-SOUTH CC						
PROJECT NAME						
293-299,301-305 KENTISH TOWN ROAD NW5 2TJ						