

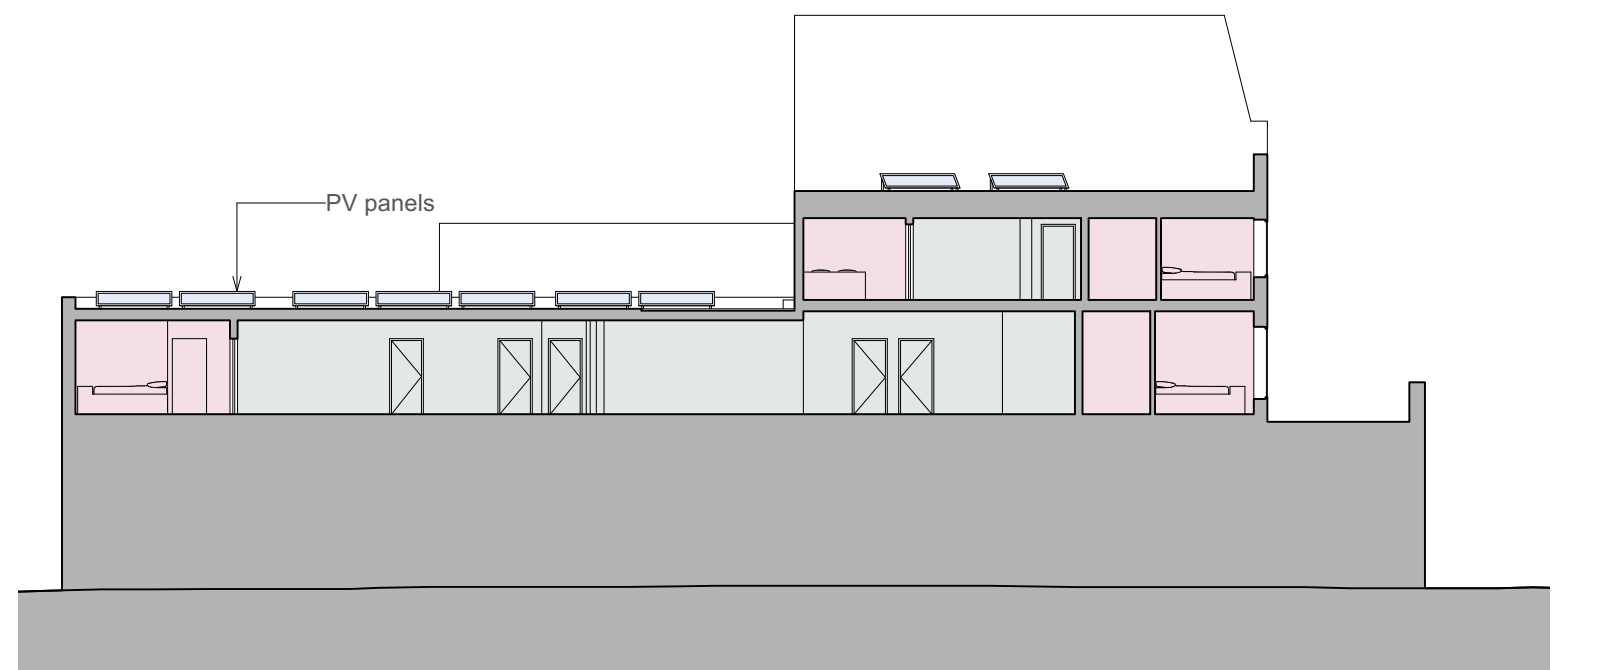


**NOTES**

KEY PLAN (1:1500 @ A3)

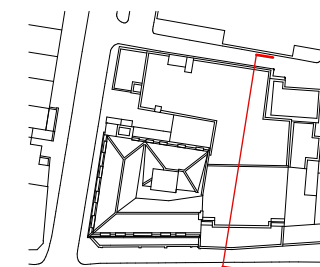

← 301-305 Kentish Town Road ————— X Kentish Town Road →

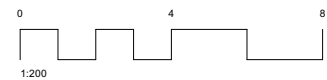

P2	04/09/2024	JG	PLANNING
1	31/05/24	GH	PLANNING
ISSUE	DATE	BY	ISSUE NOTES

STATUS: **PLANNING** SCALE: 1:100/A1 JOB NUMBER: **2305**  
 1:200/A3

PROJECT | COMP | VOL | LOC | TYPE | R | NUMBER | S | REV  
**2305-LAT-XX-00-M2-A-15302-S4-P2**

TITLE  
**PROPOSED SECTION  
 EAST-WEST BB**

PROJECT NAME  
**293-299,301-305 KENTISH TOWN  
 ROAD NW5 2TJ**

