
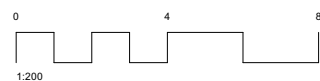
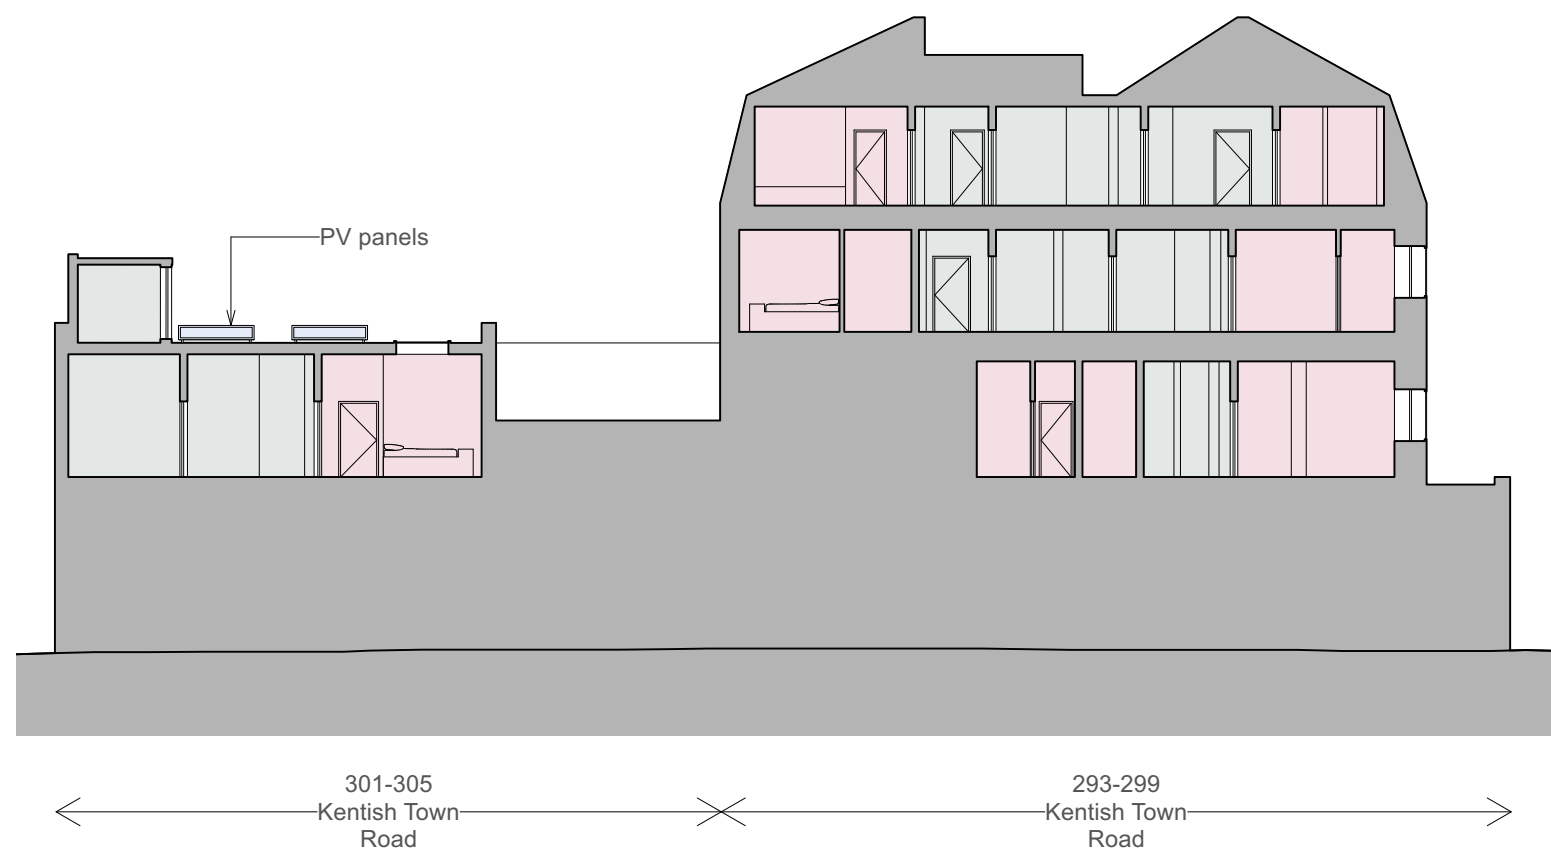


NOTES

KEY PLAN (1:1500 @ A3)

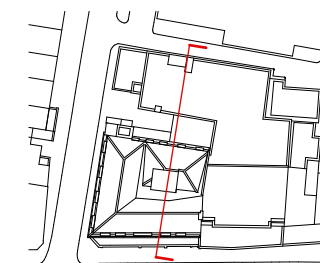

P2	04/09/2024	JG	PLANNING		
1	31/05/24	GH	PLANNING		
ISSUE	DATE	BY	ISSUE NOTES		
STATUS			SCALE	JOB NUMBER	
PLANNING			1:100/A1 1:200/A3	2305	
PROJECT	COMP	VOL	LOC	TYPE	R
2305-LAT-XX-00-M2-A-15301-S4-P2					
TITLE					
PROPOSED SECTION EAST-WEST AA					
PROJECT NAME					
293-299,301-305 KENTISH TOWN ROAD NW5 2TJ					