

22 Bloomsbury Square
London WC1A 2NS


Photographic Survey



September 2024


scale

1:500
@A3

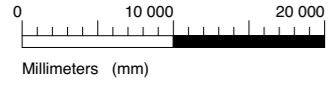



1.1 View from East

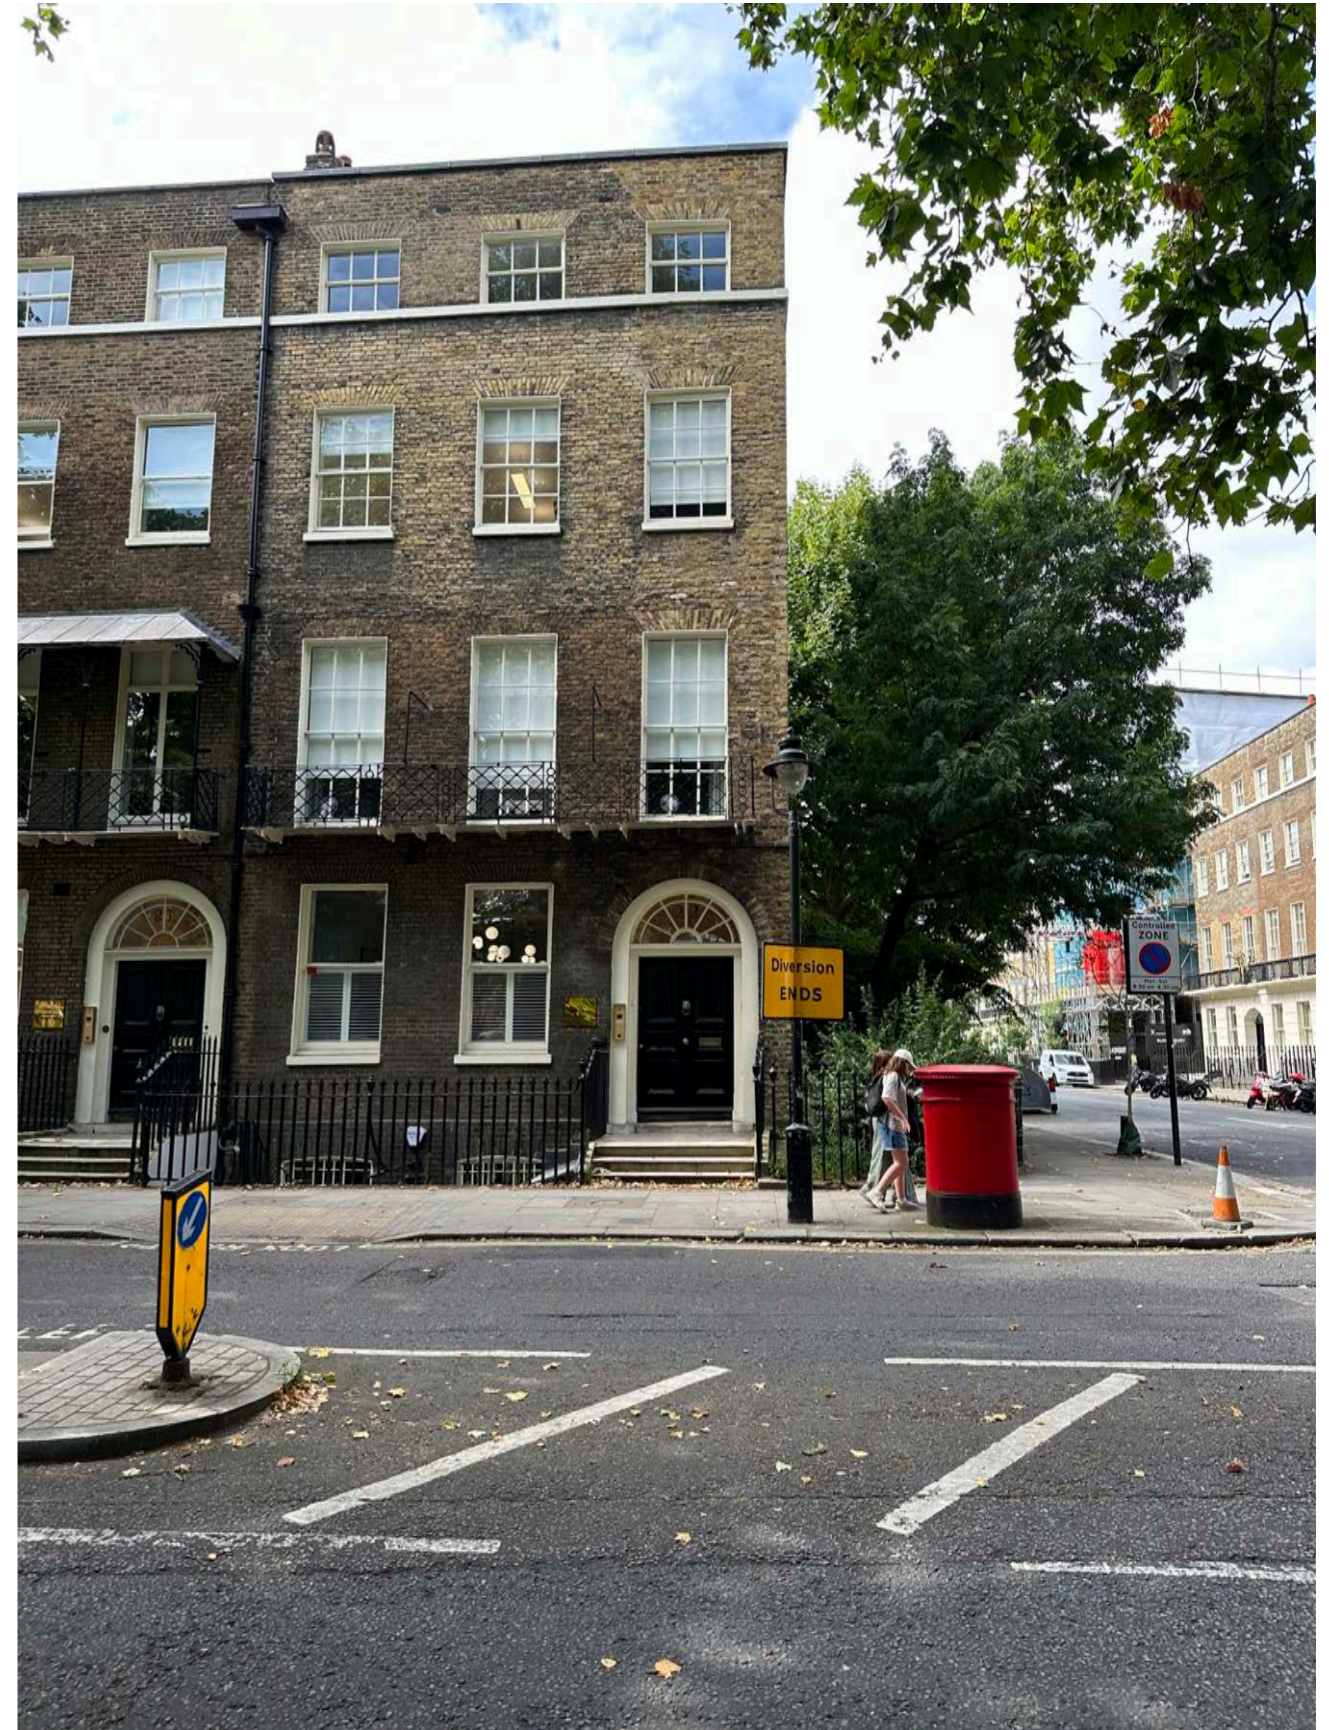

1.2 South East Elevation



1.3 North East Elevation



1.3 North East Elevation

