


Do not scale from this drawing.  
Dimensions are to be verified on site prior to construction.

Notes

This drawing is prepared for the planning authority and is not for construction.

Further technical detail is required for construction, do not build from this drawing.

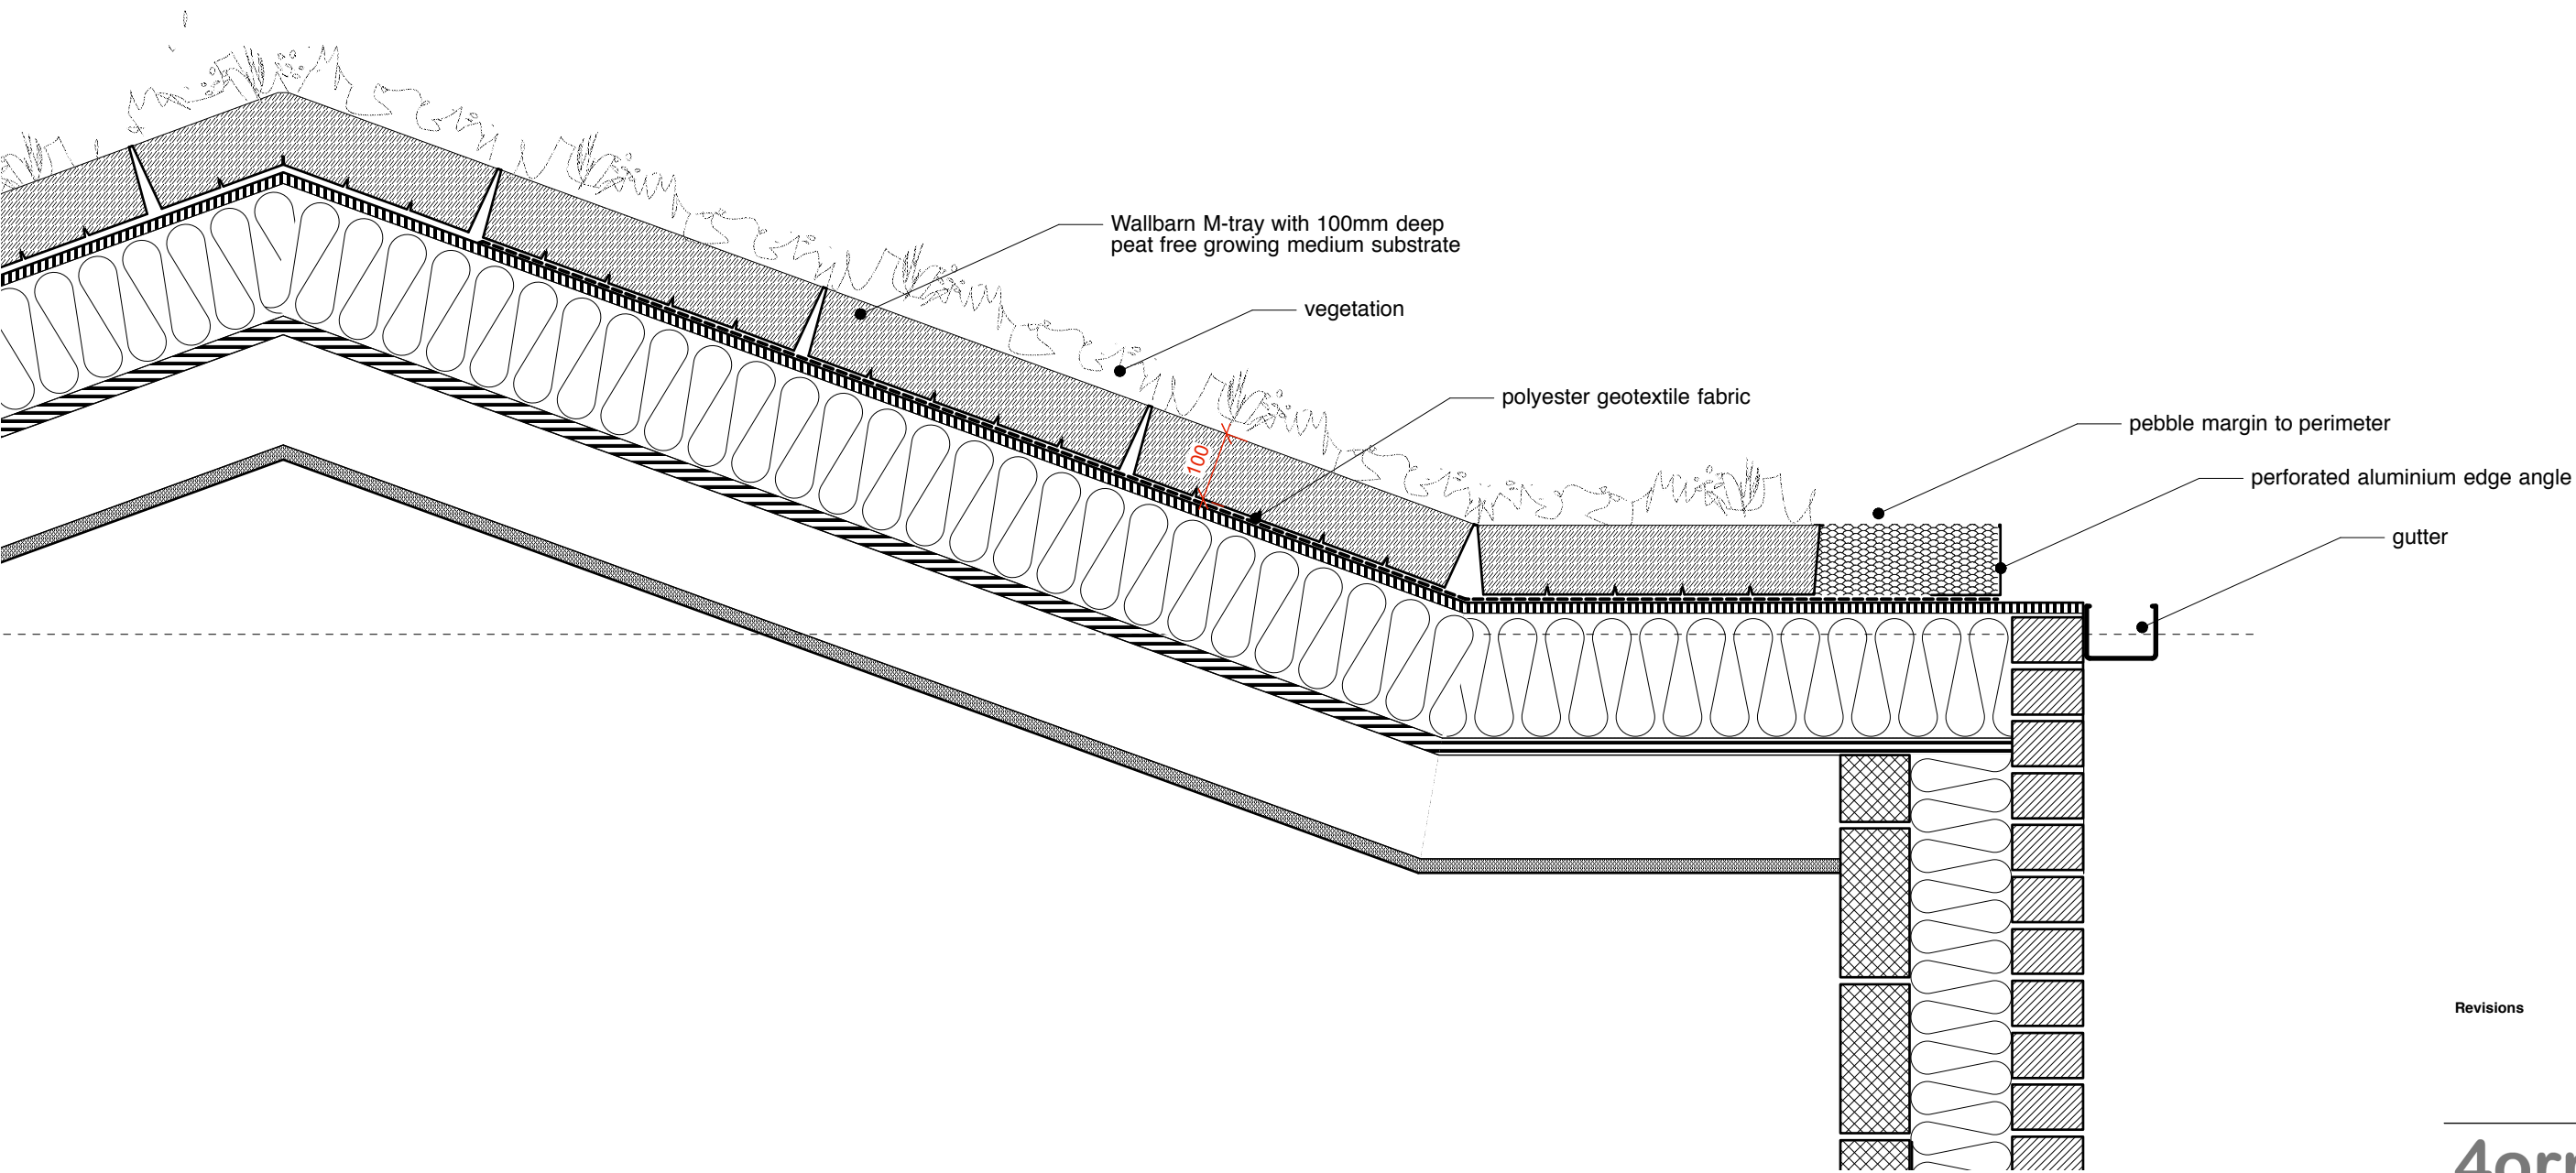

Revisions

**4orm**

1-5 Offord Street London N1 1DH

studio@4orm.co.uk  
www.4orm.co.uk

Project  
2a Boscastle Road  
London NW5 1EG

Drawing Title  
Proposed Rear Garden Annexe  
typical planted roof detail

Drawing Status

Date	Scale @ A3	Drawn
september 24	1:10	

Drawing Number  
**4180-A.210**

