
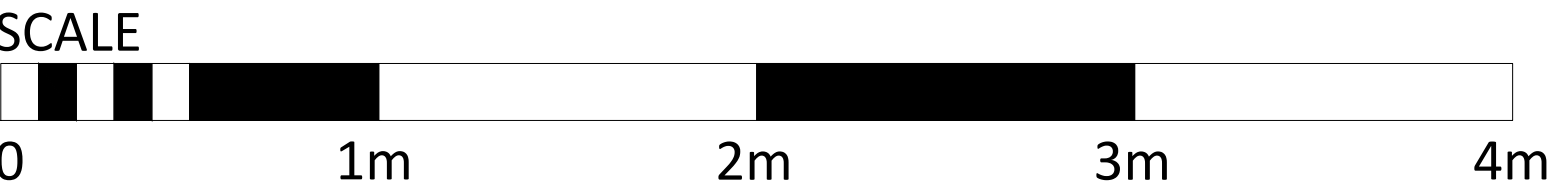


NOTES:
No dimensions are to be scaled from this drawing. All dimensions are to be checked on site, where discrepancy occurs between specification and drawings the contract administrator must be notified.

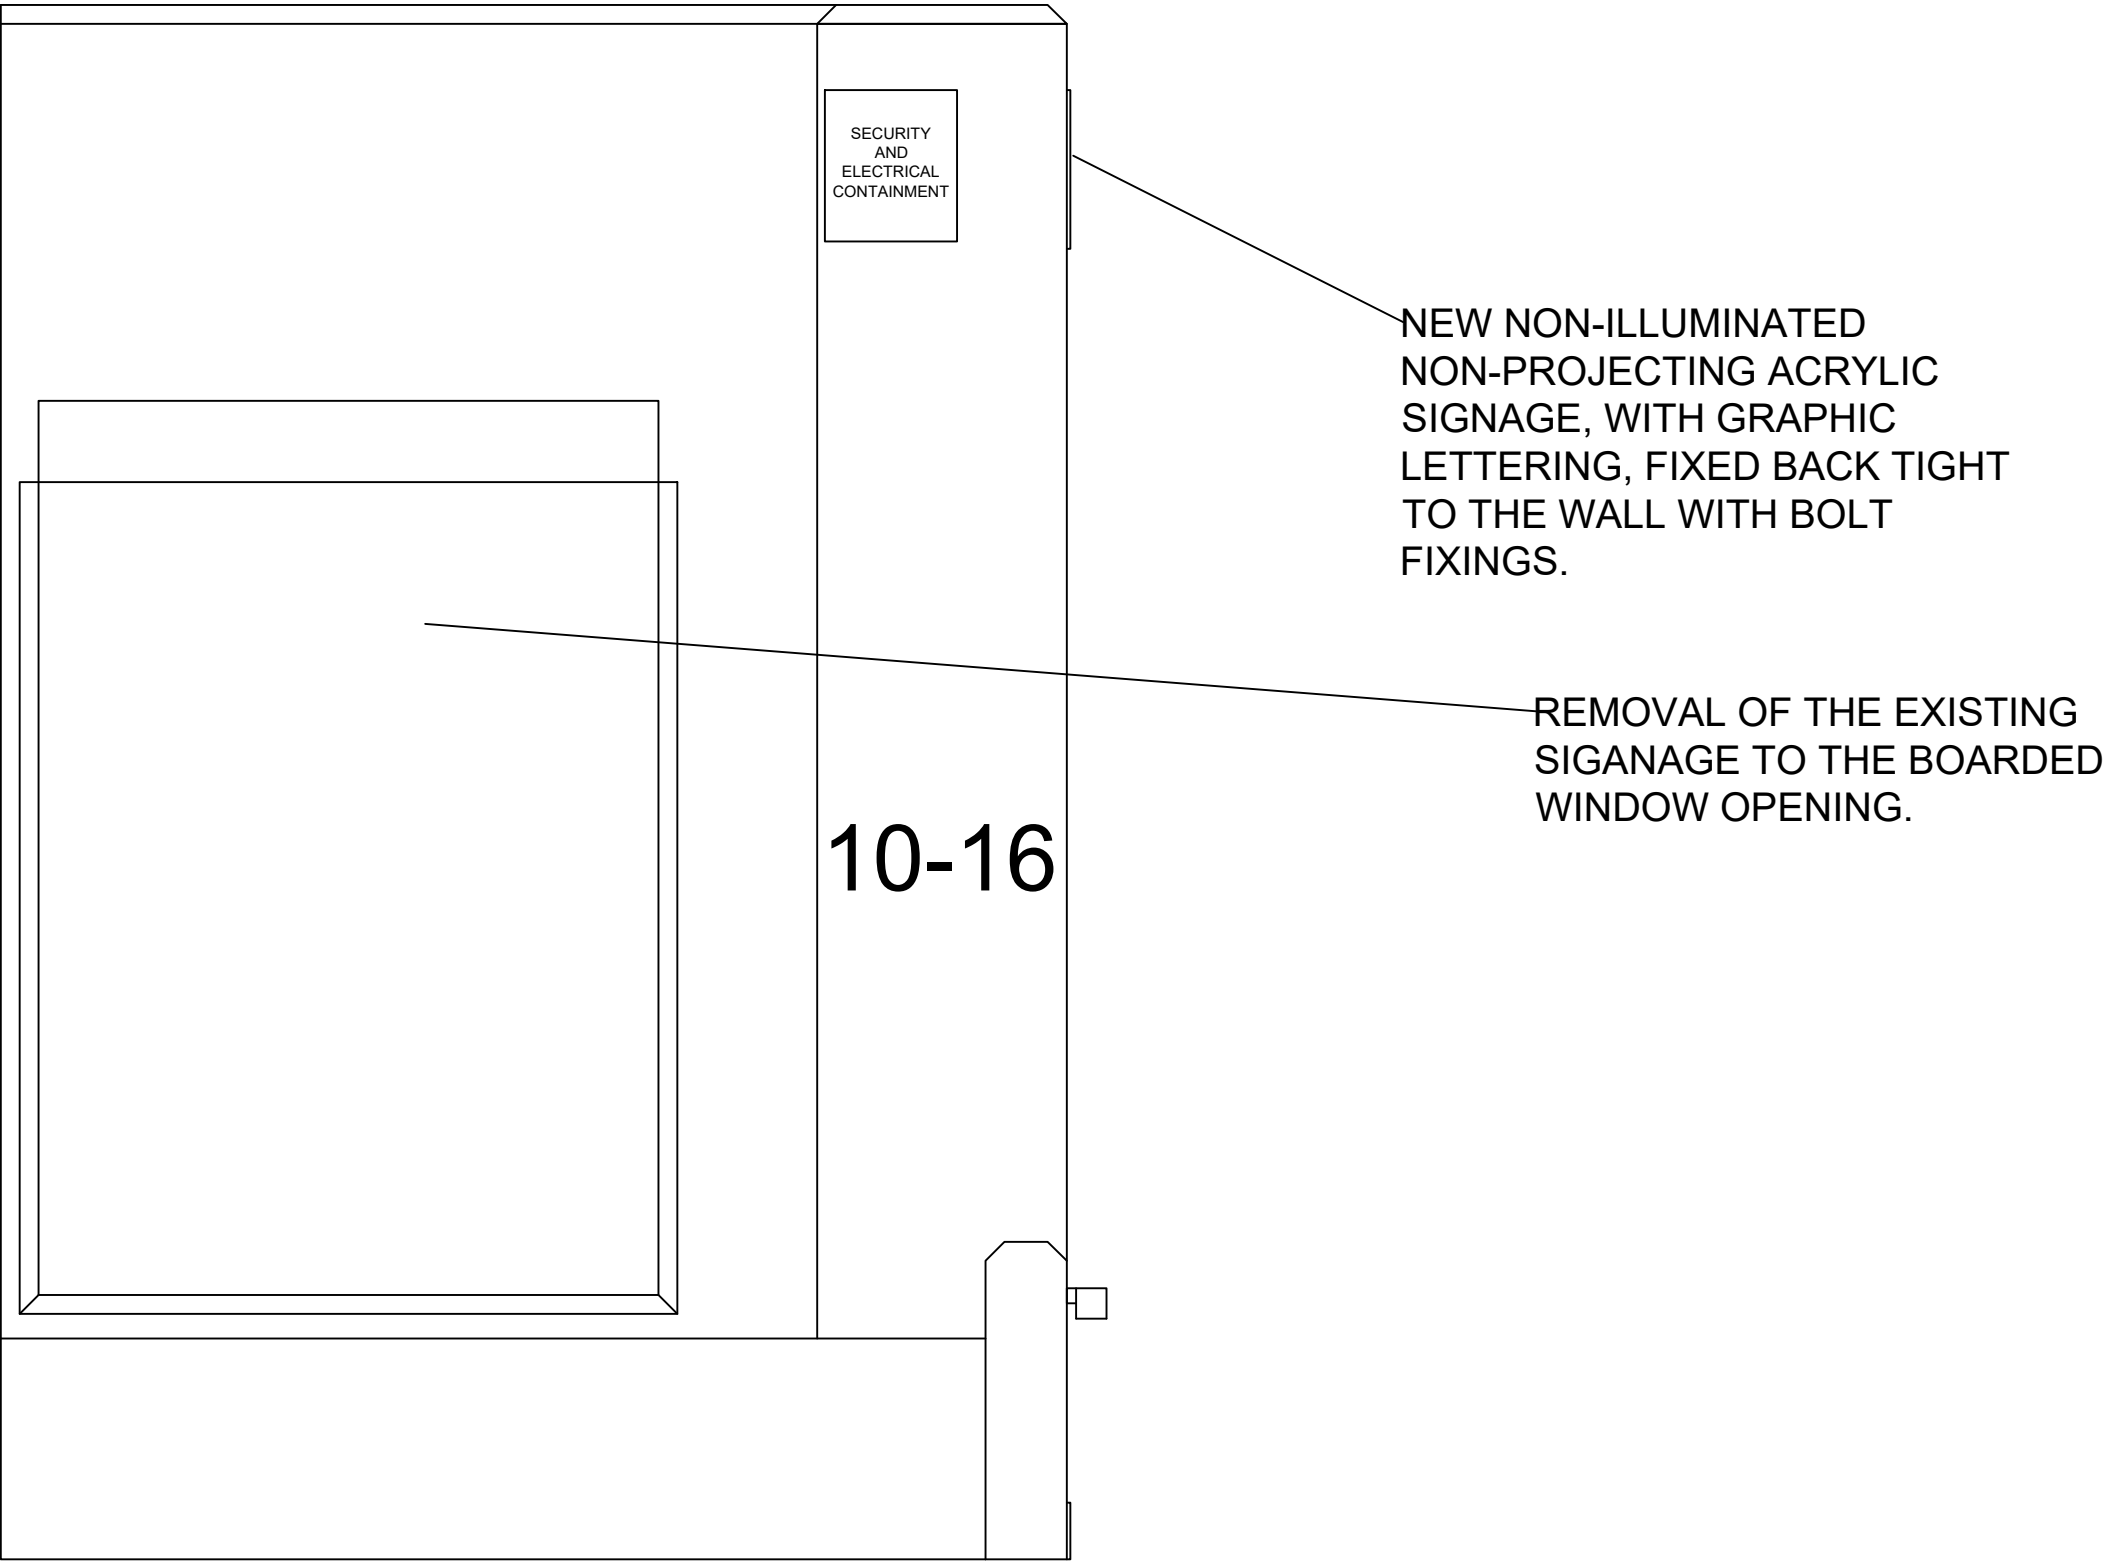

A	09/2024	Change to lightboxes.
Rev:	Date:	Description:

pbc

Project & Building Consultancy
6-7 New Bridge Street
London EC4V 6AB
Tel: 020 34780000
www.pandoc.co.uk

CLIENT: GPE		
PROJECT: Elm Yard 13/16 Elm Street, London WC1X 0BL		
TITLE: Section B–A as Proposed		
SCALE:@A1 1:20	DATE: September 2024	DRAWN: BT CHECKED: JD
DRAWING NUMBER: 149.0172.04		REV: A