



EXISTING

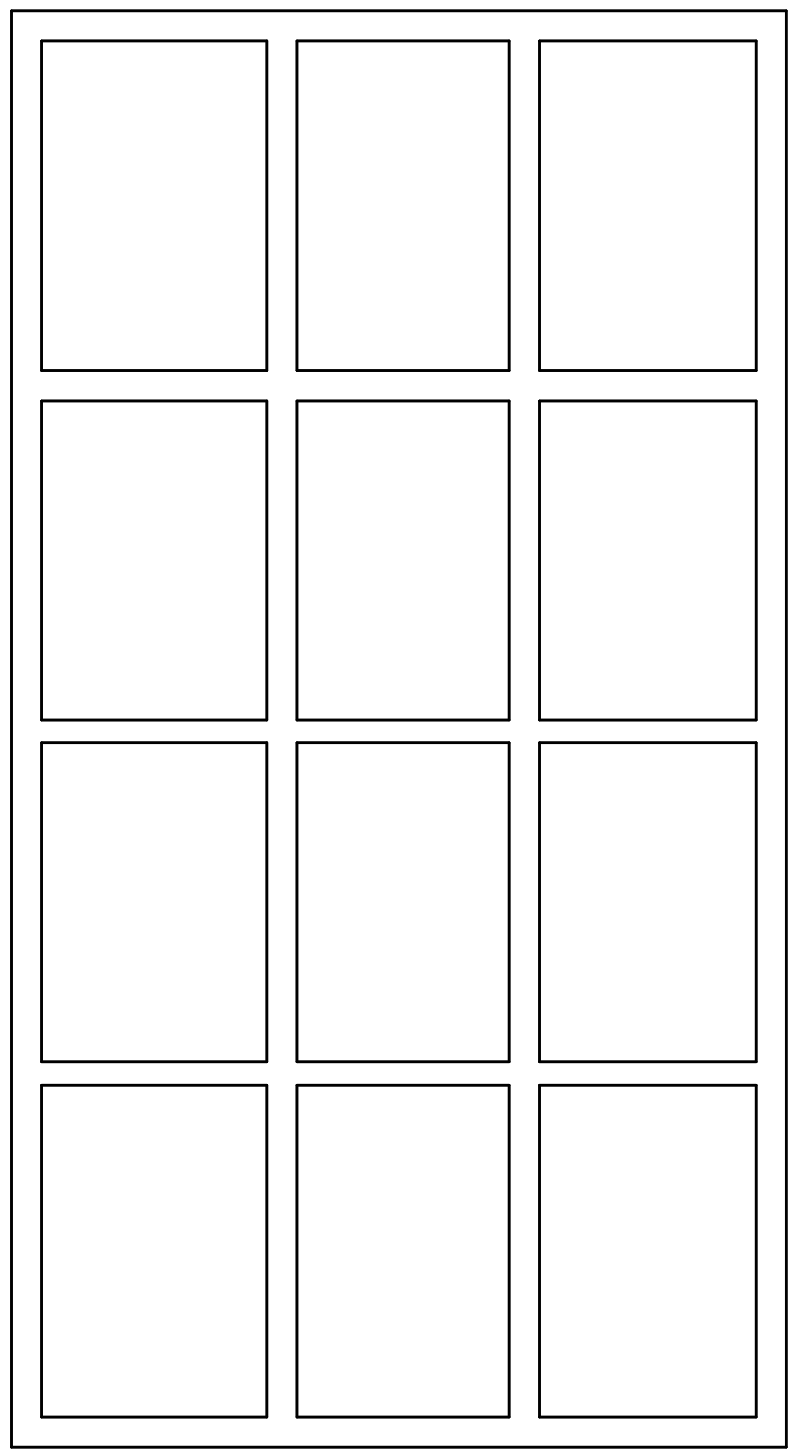

4503_Secondary Glazing_Level
05_Existing

PROPOSED

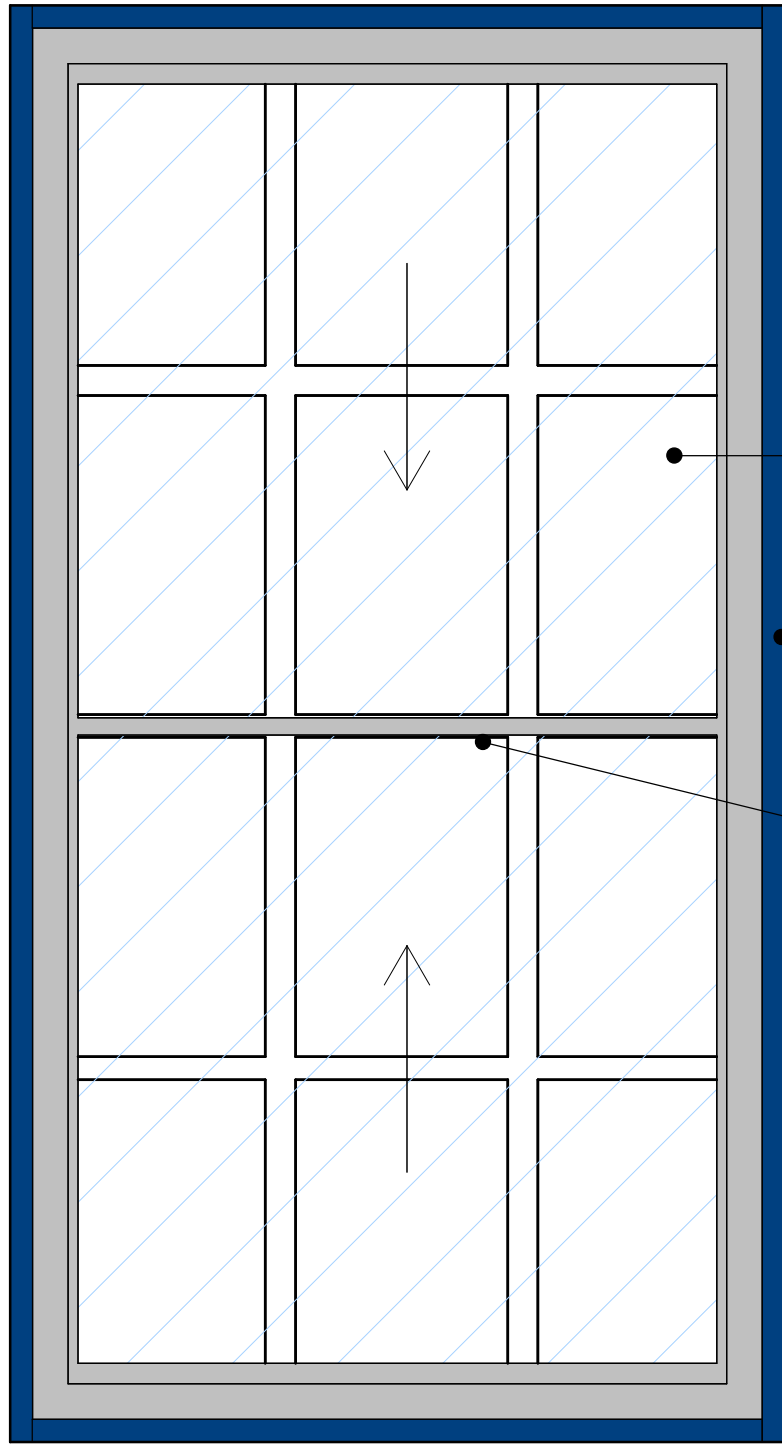


4503_Secondary Glazing_Level
05_Proposed

Selectaglaze Slimline 20 Vertical Sliding
secondary glazing system

Painted s/w timber to window surround to
provide fixing ground for secondary glazing


Sash to align with existing window mullion
behind

EXISTING

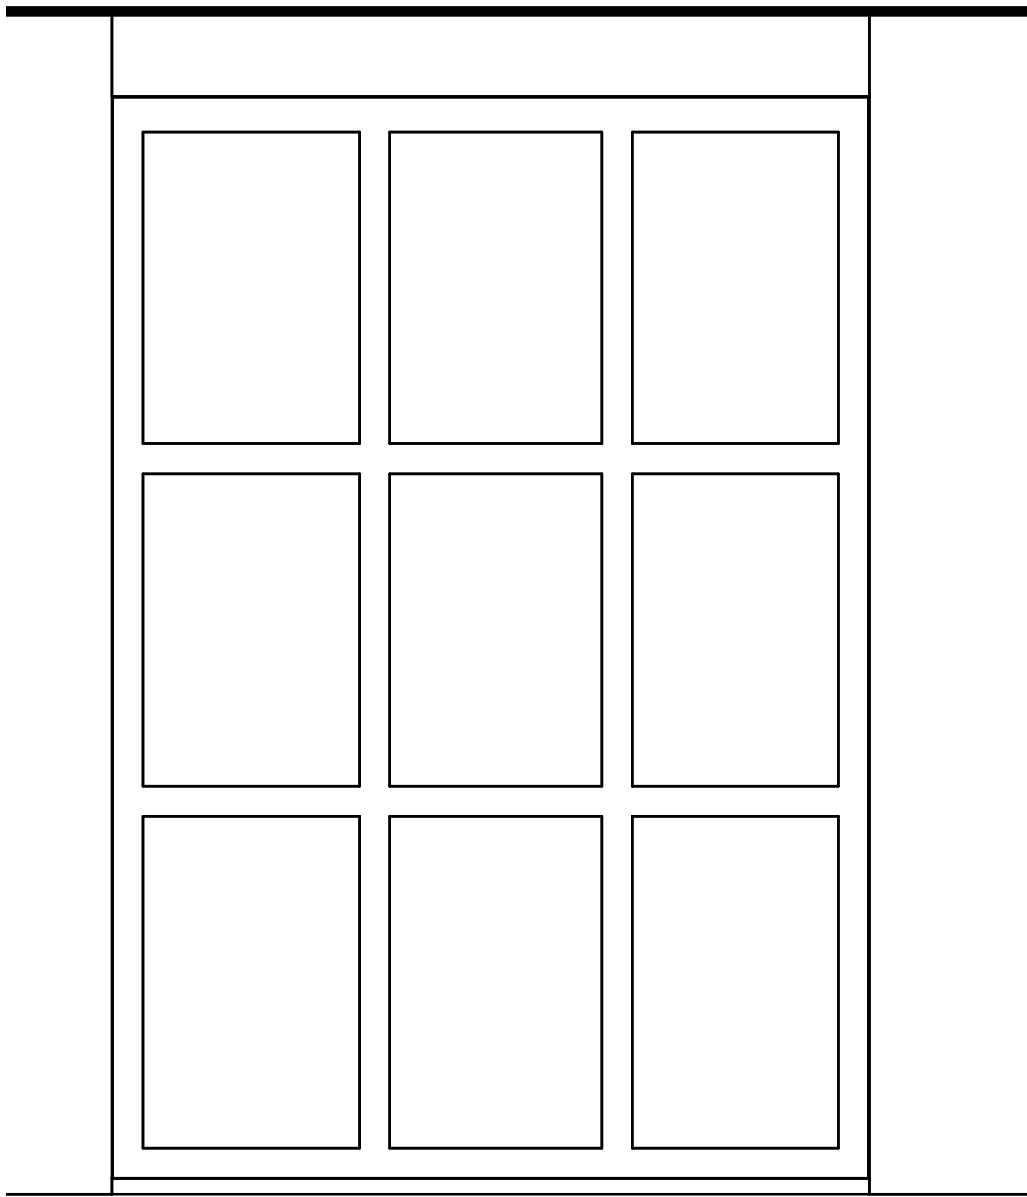

4503_Secondary Glazing_Level
06_Existing

PROPOSED

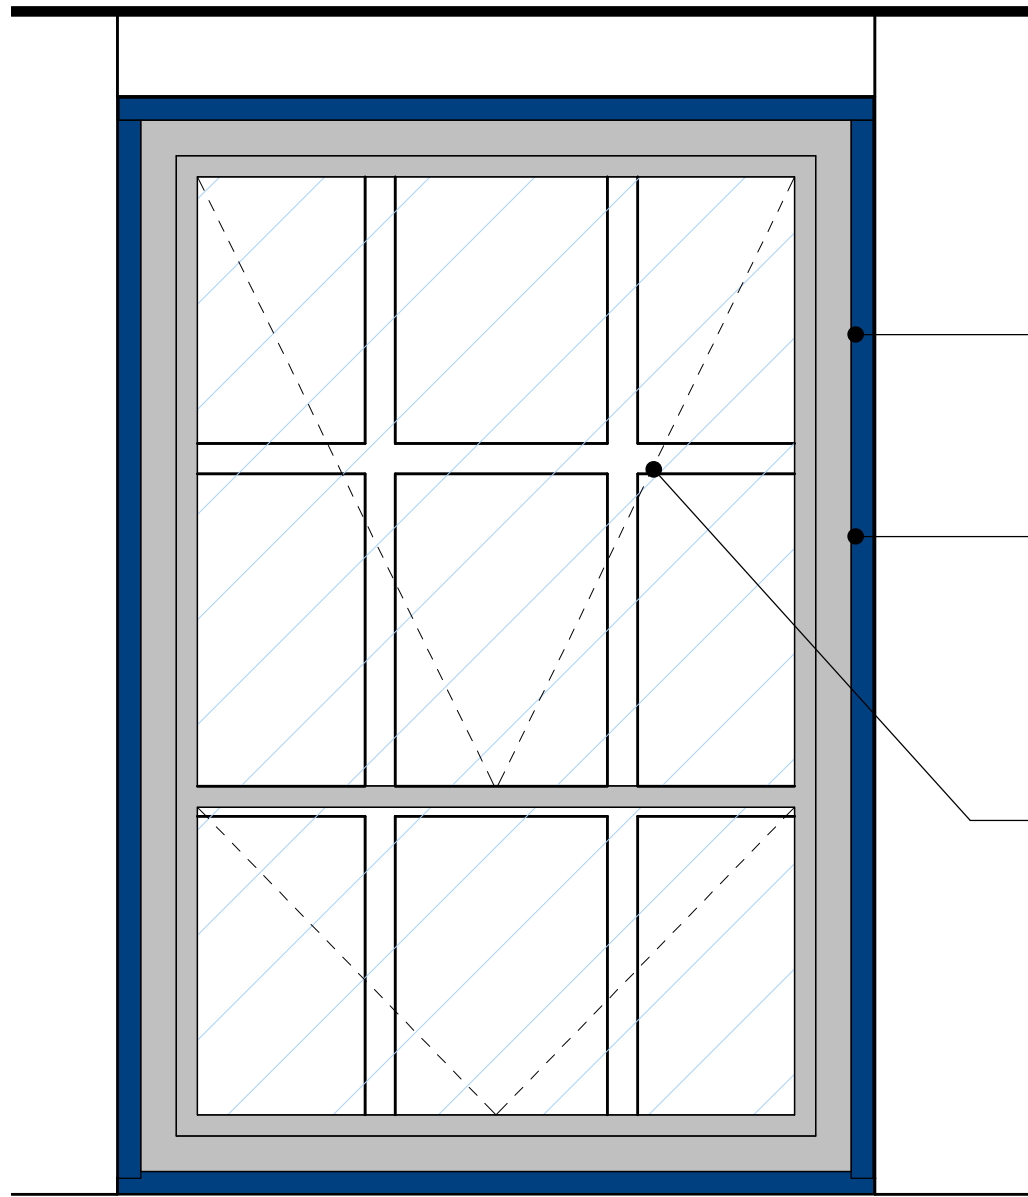


4503_Secondary Glazing_Level
06_Proposed


Selectaglaze 60 Tilt-In secondary glazing system

Painted s/w timber to window
surround to provide fixing ground
for secondary glazing


Sash to align with existing window
mullion behind

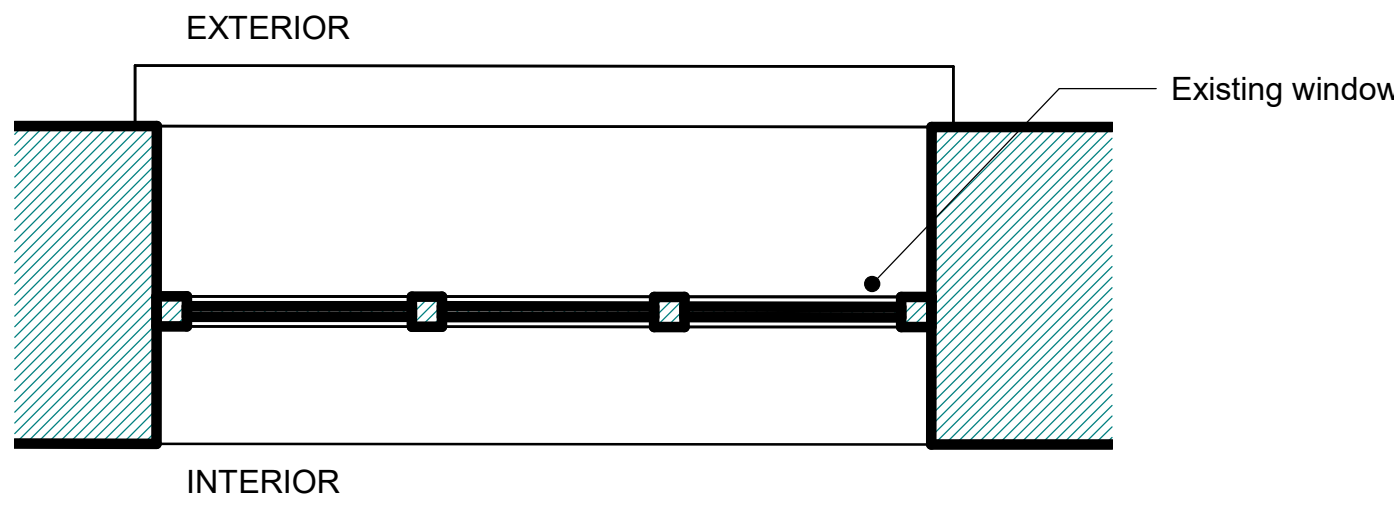


4503_Fifth Floor_Plan
Callout_Existing

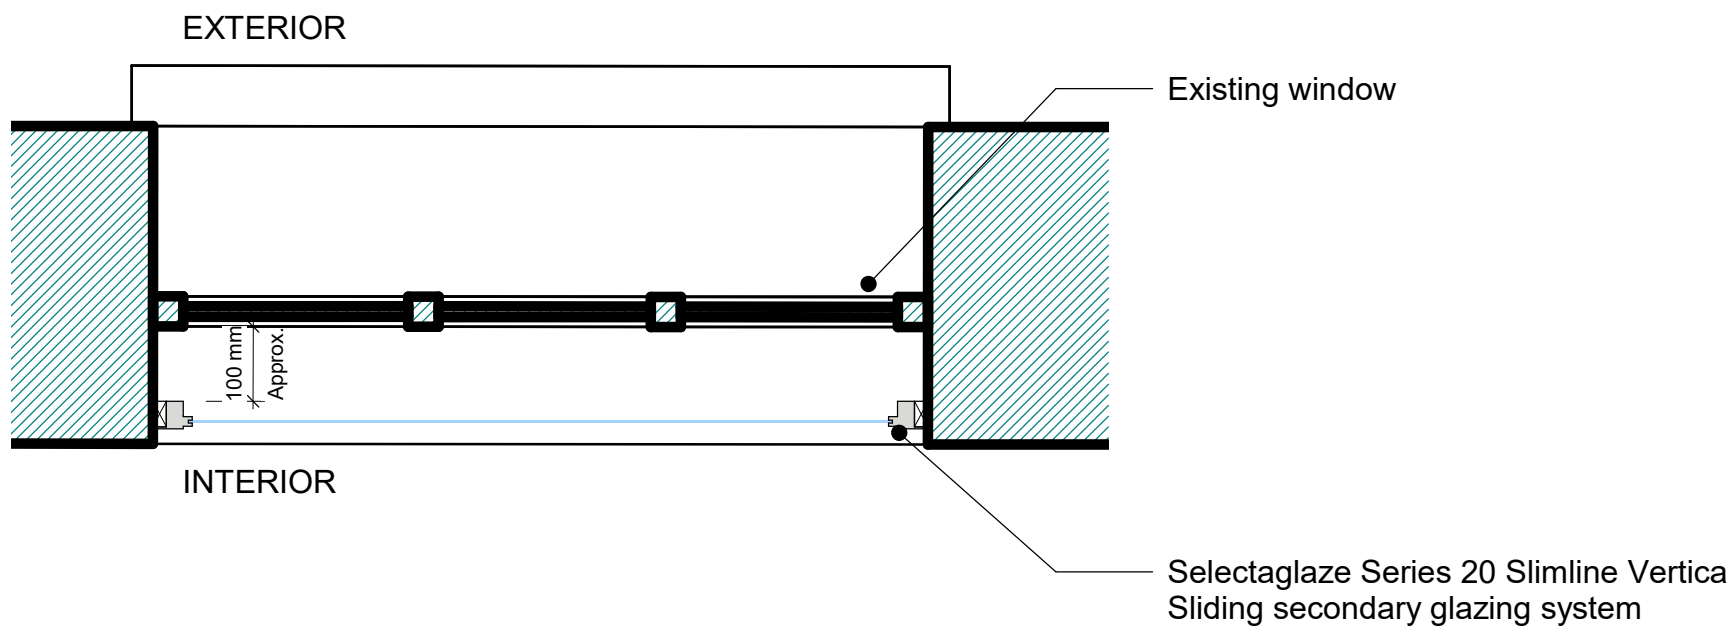

4503_Fifth Floor_Plan
Callout_Proposed

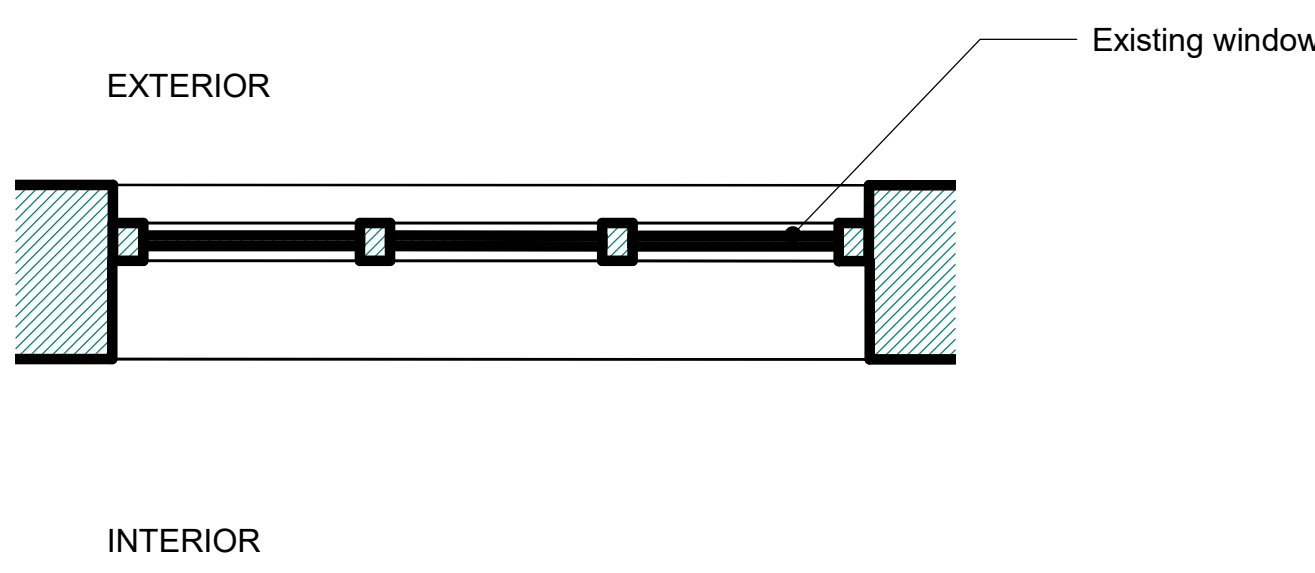

4503_Sixth Floor_Plan
Callout_Existing

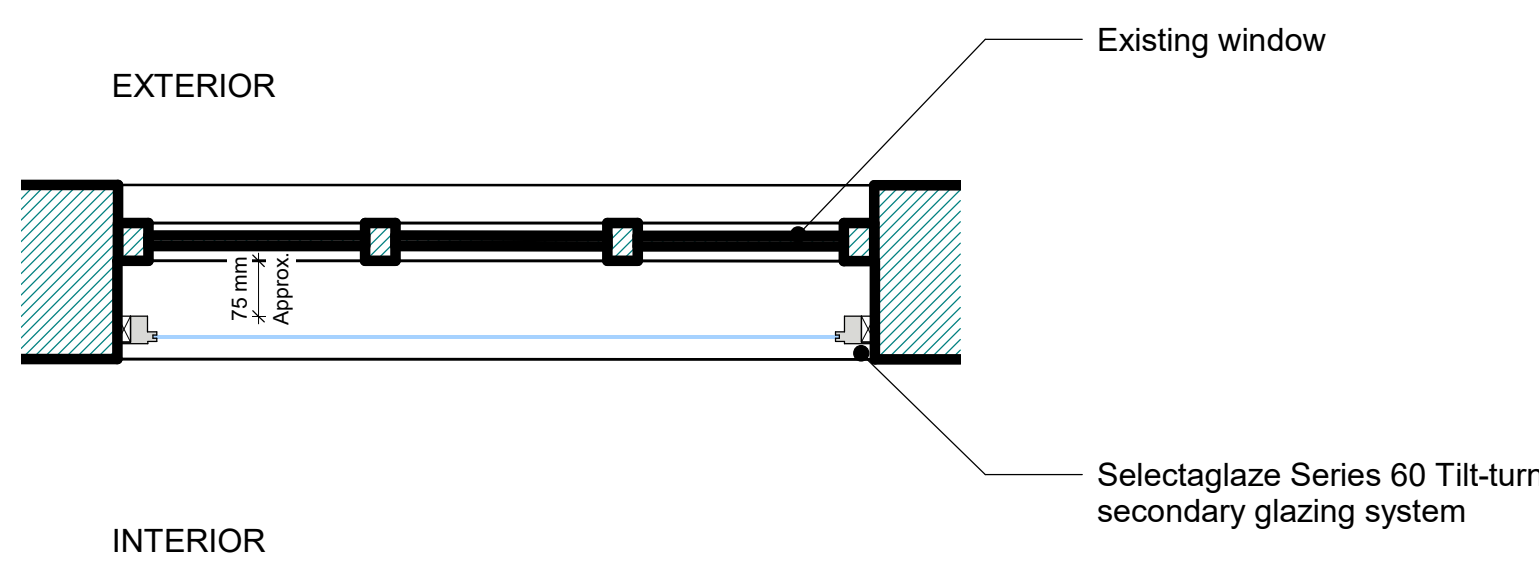

4503_Sixth Floor_Plan
Callout_Proposed