




EXISTING

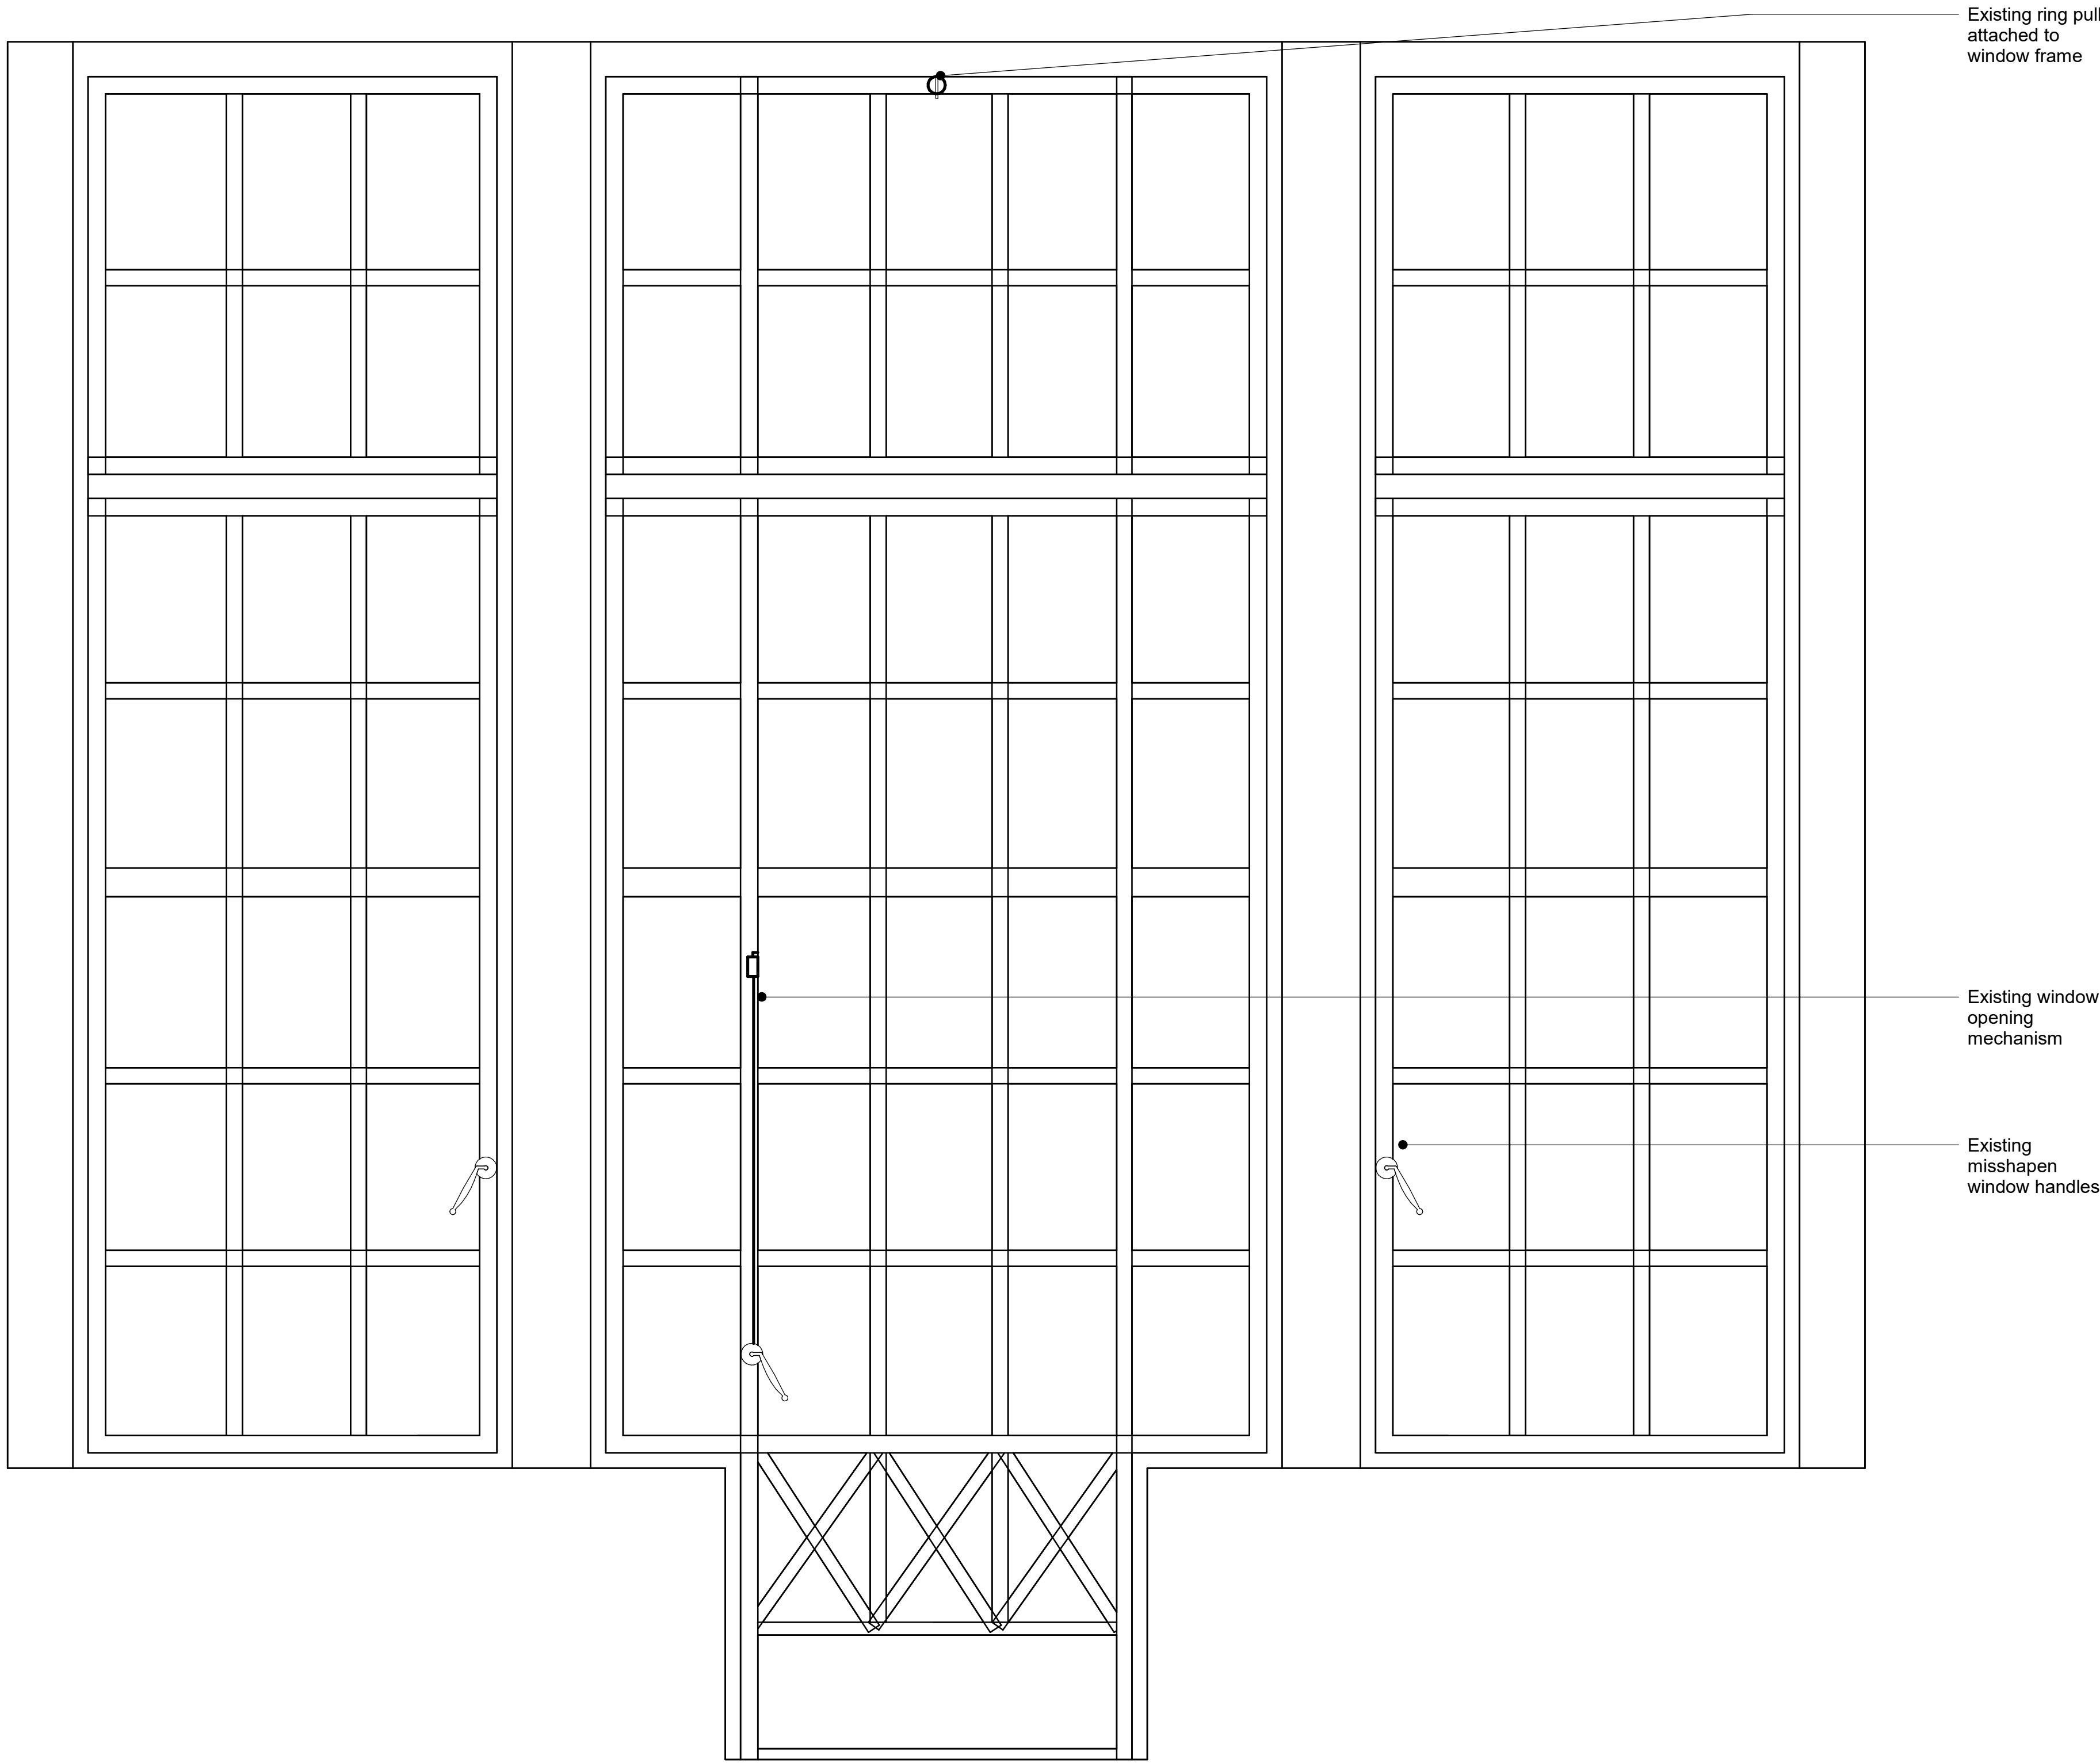

1 4502_Secondary Glazing_Level
01_Existing
1:10

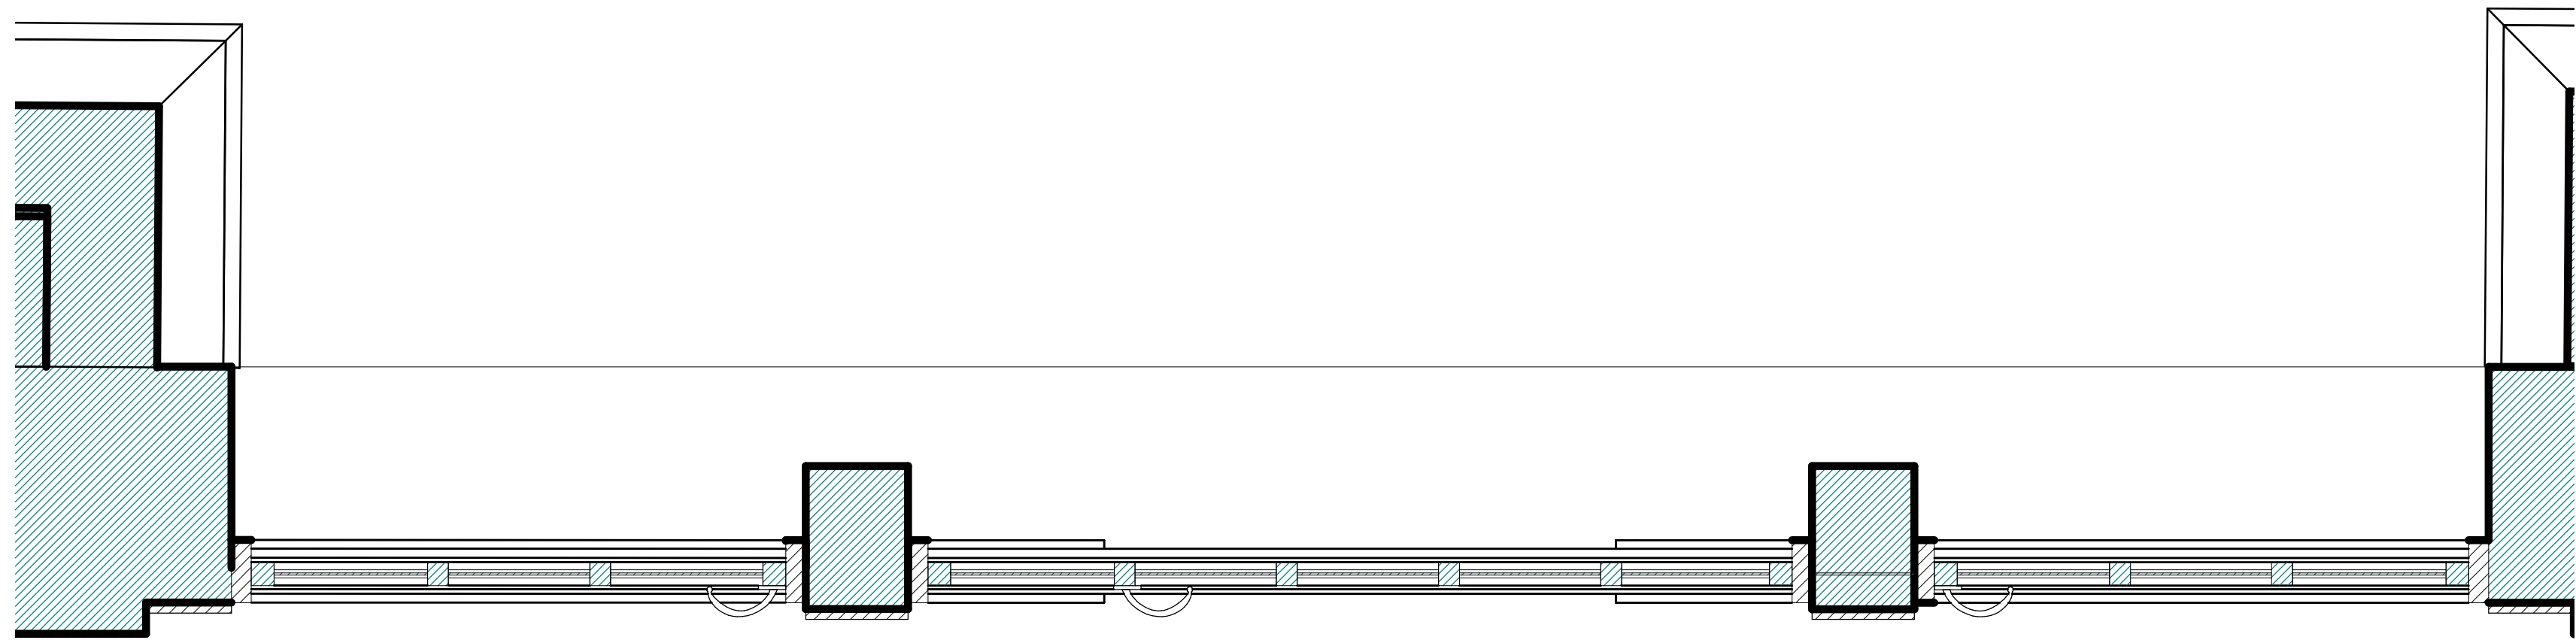

3 4502_First Floor_Plan
Callout_Existing
1:10

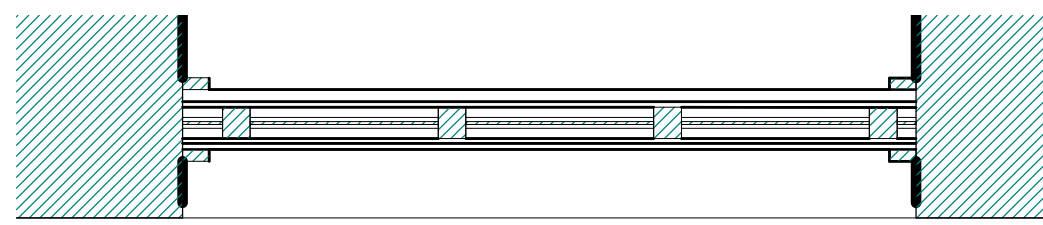


5 4502_First Floor_Plan
Callout_Existing Fixed Light
1:10


PROPOSED



2 4502_Secondary Glazing_Level
01_Proposed
1:10

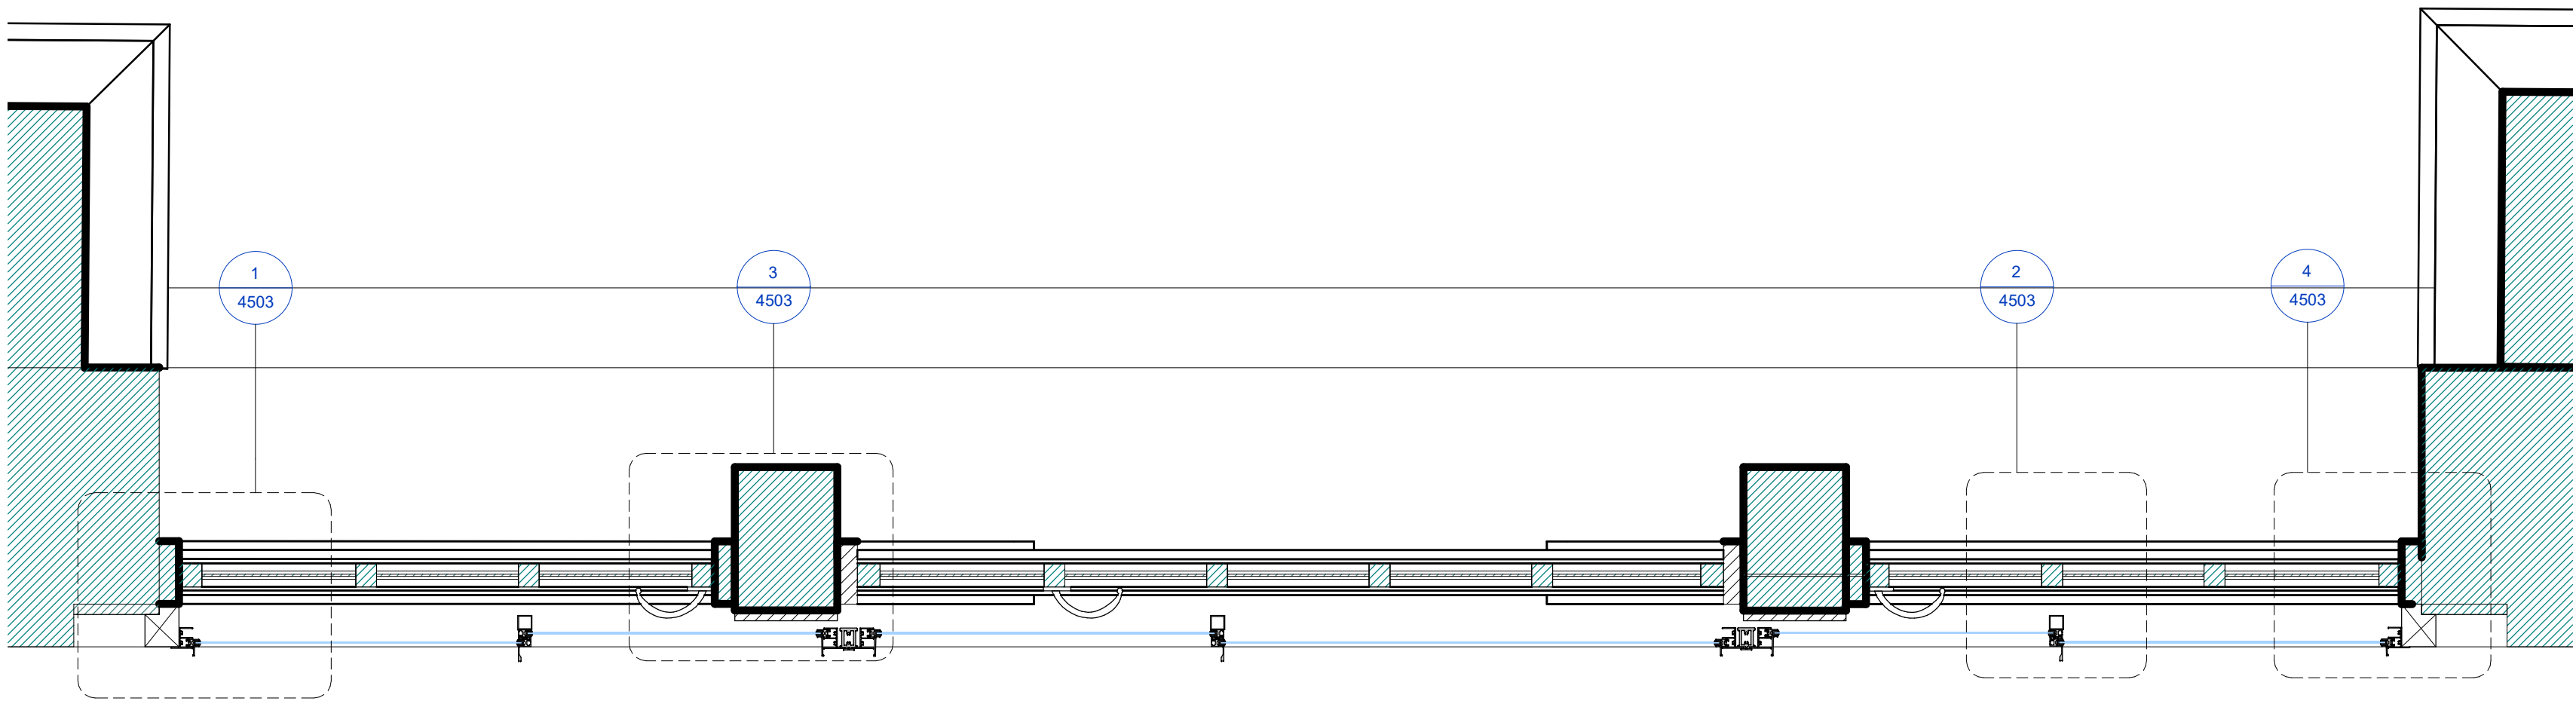

4 4502_First Floor_Plan
Callout_Proposed
1:10

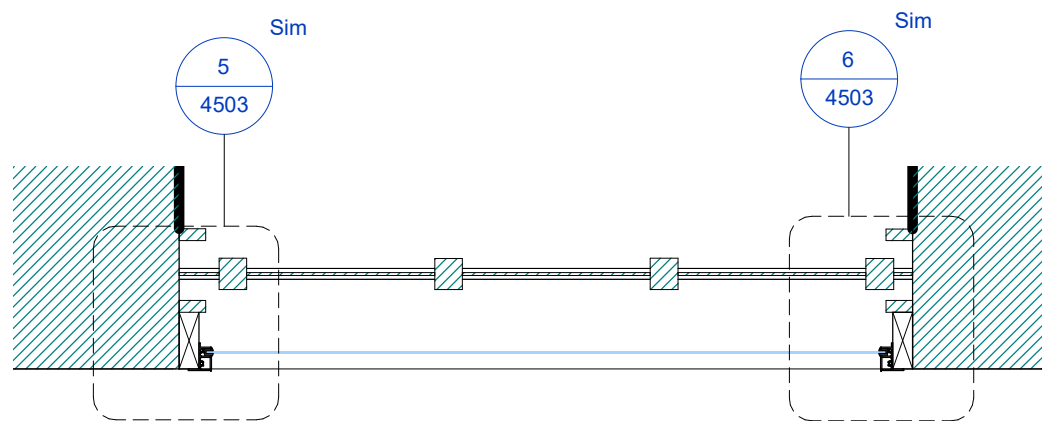

6 4502_First Floor_Plan
Callout_Proposed Fixed Light
1:10