

Philips Building

College Building

Courtyard Infill



EXISTING - Elevation
scale 1:50

0 1 2 3 4 5 6 7 8 9 10 metres

scale 1:50 @ A1

College Building
EXISTING & PROPOSED
Lower Ground Entrance Door

Date _____ Rev _____

Neville Bruton Design


info@nb-design.co.uk
copyright reserved

Client

SOAS
Thornhaugh Street London WC1H 0XG

Drawing Title

College Building
Courtyard Infill Curtain Wall Existing Elevation

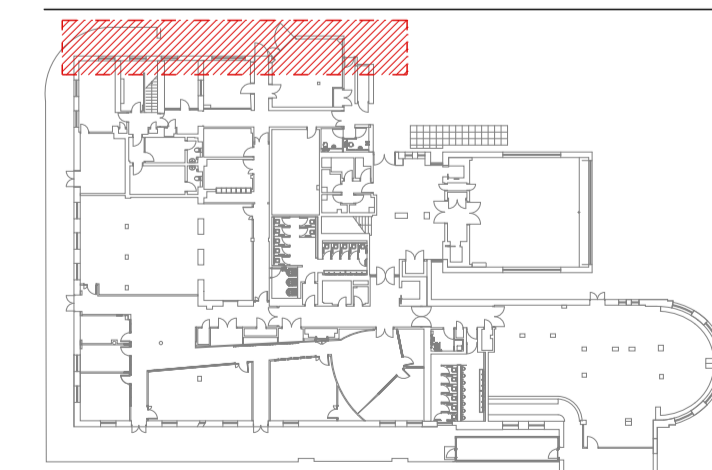

Scale 1:50 @ A1 Date 24.09.2024

DO NOT SCALE FROM THIS DRAWING.
FOR IDENTIFICATION PURPOSES ONLY - NOT FOR CONSTRUCTION.
ALL DIMENSIONS TO BE CHECKED ON SITE AND USED
IN PREFERENCE TO THOSE GIVEN OR SCALED FROM
THIS DRAWING

Drawing N°

SOAS-CB-CW-001

Revision letter

--	--	--	--	--	--

