




EXISTING - Elevation  
scale 1:10

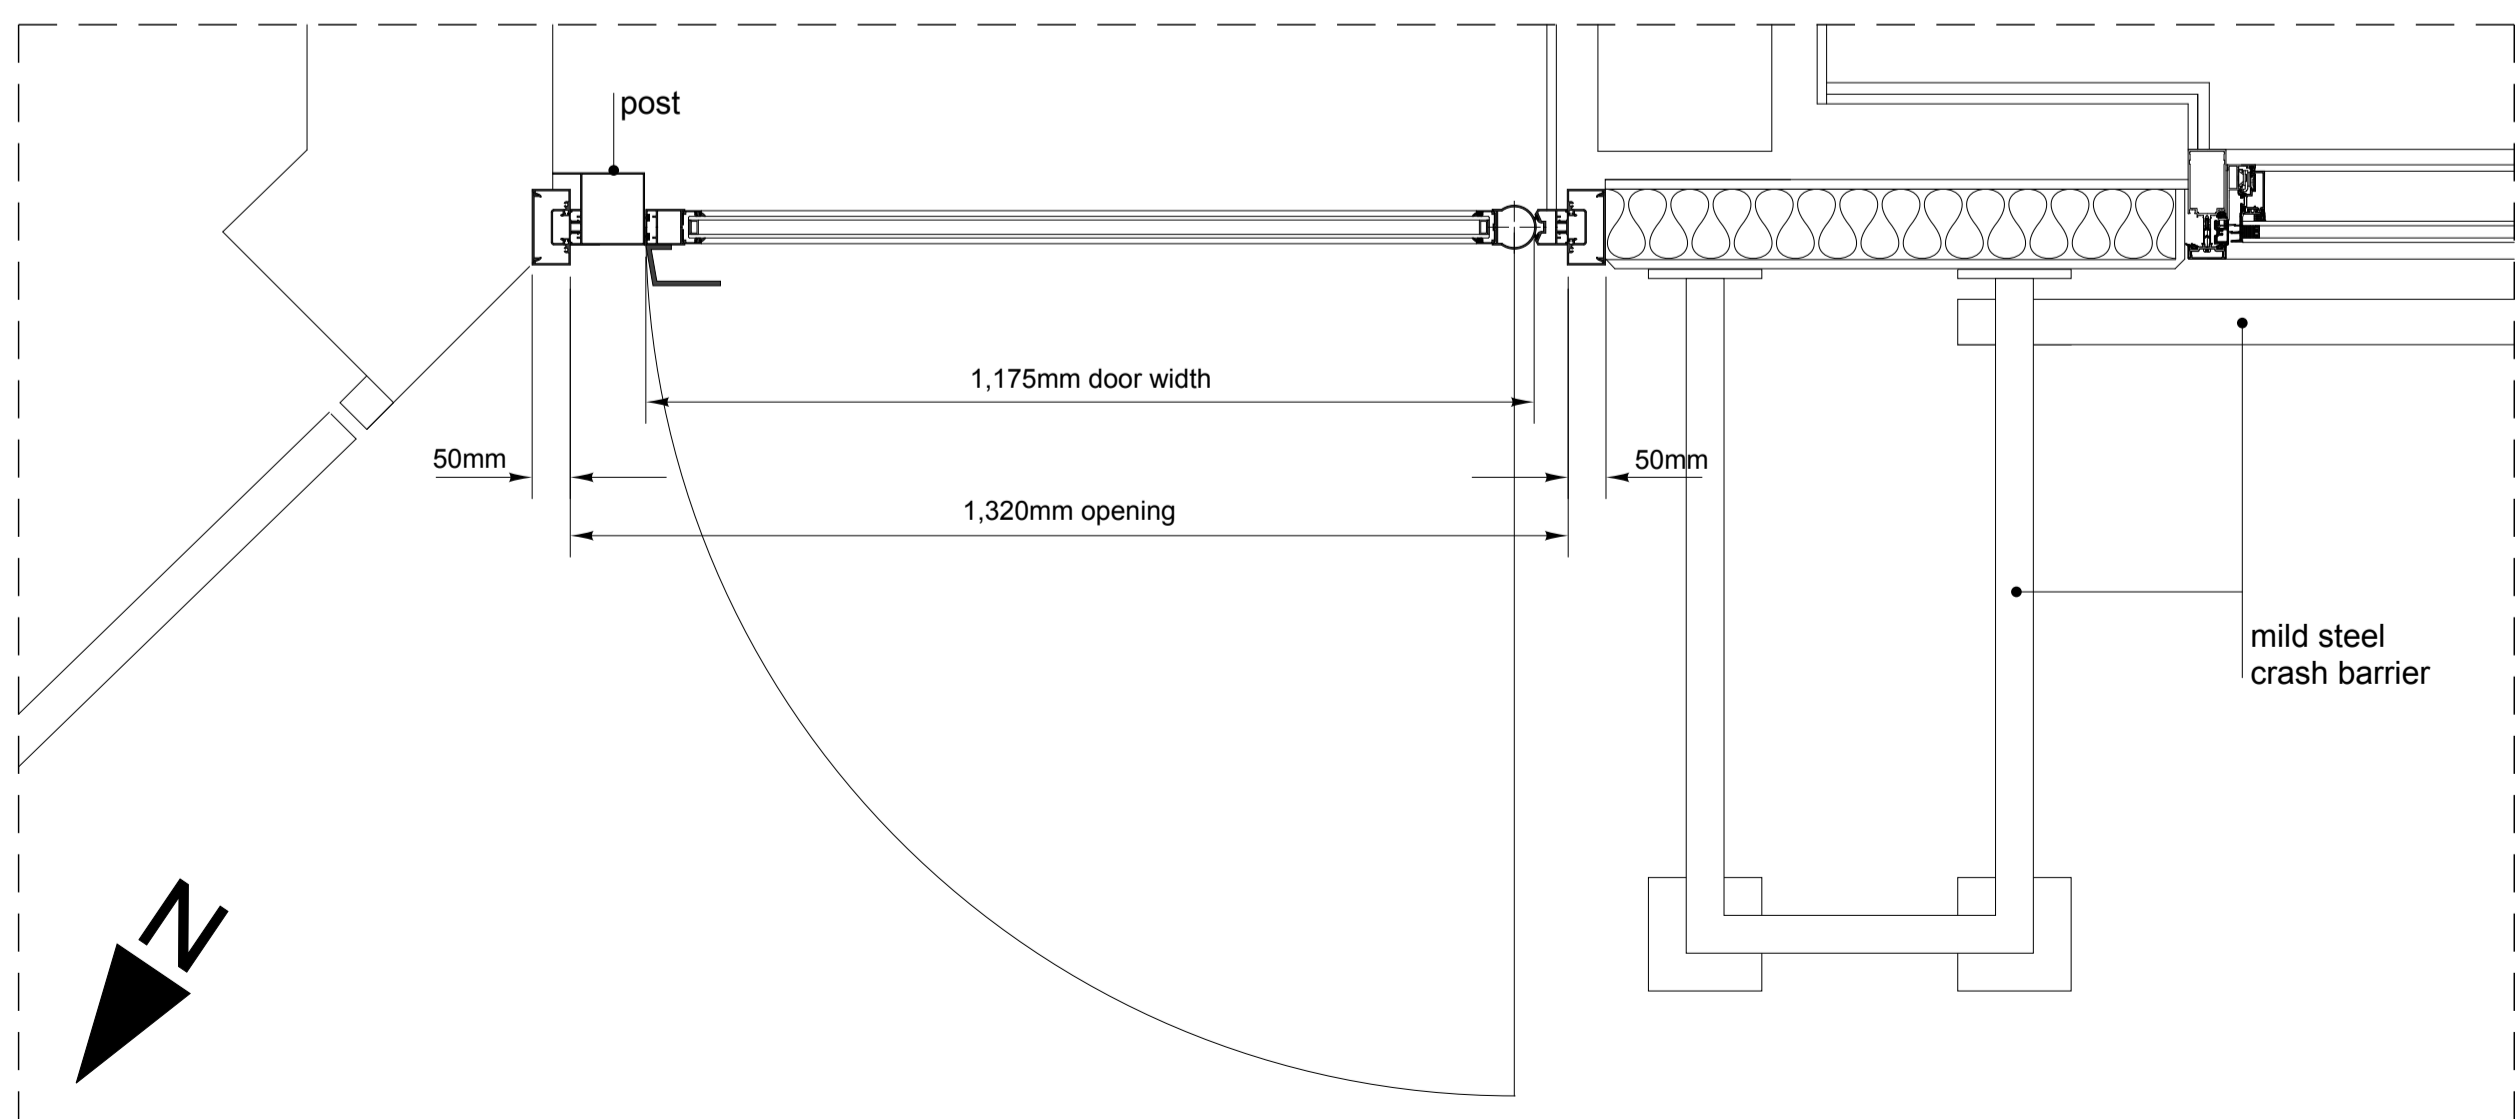


EXISTING - Sectional Plan AA  
scale 1:10

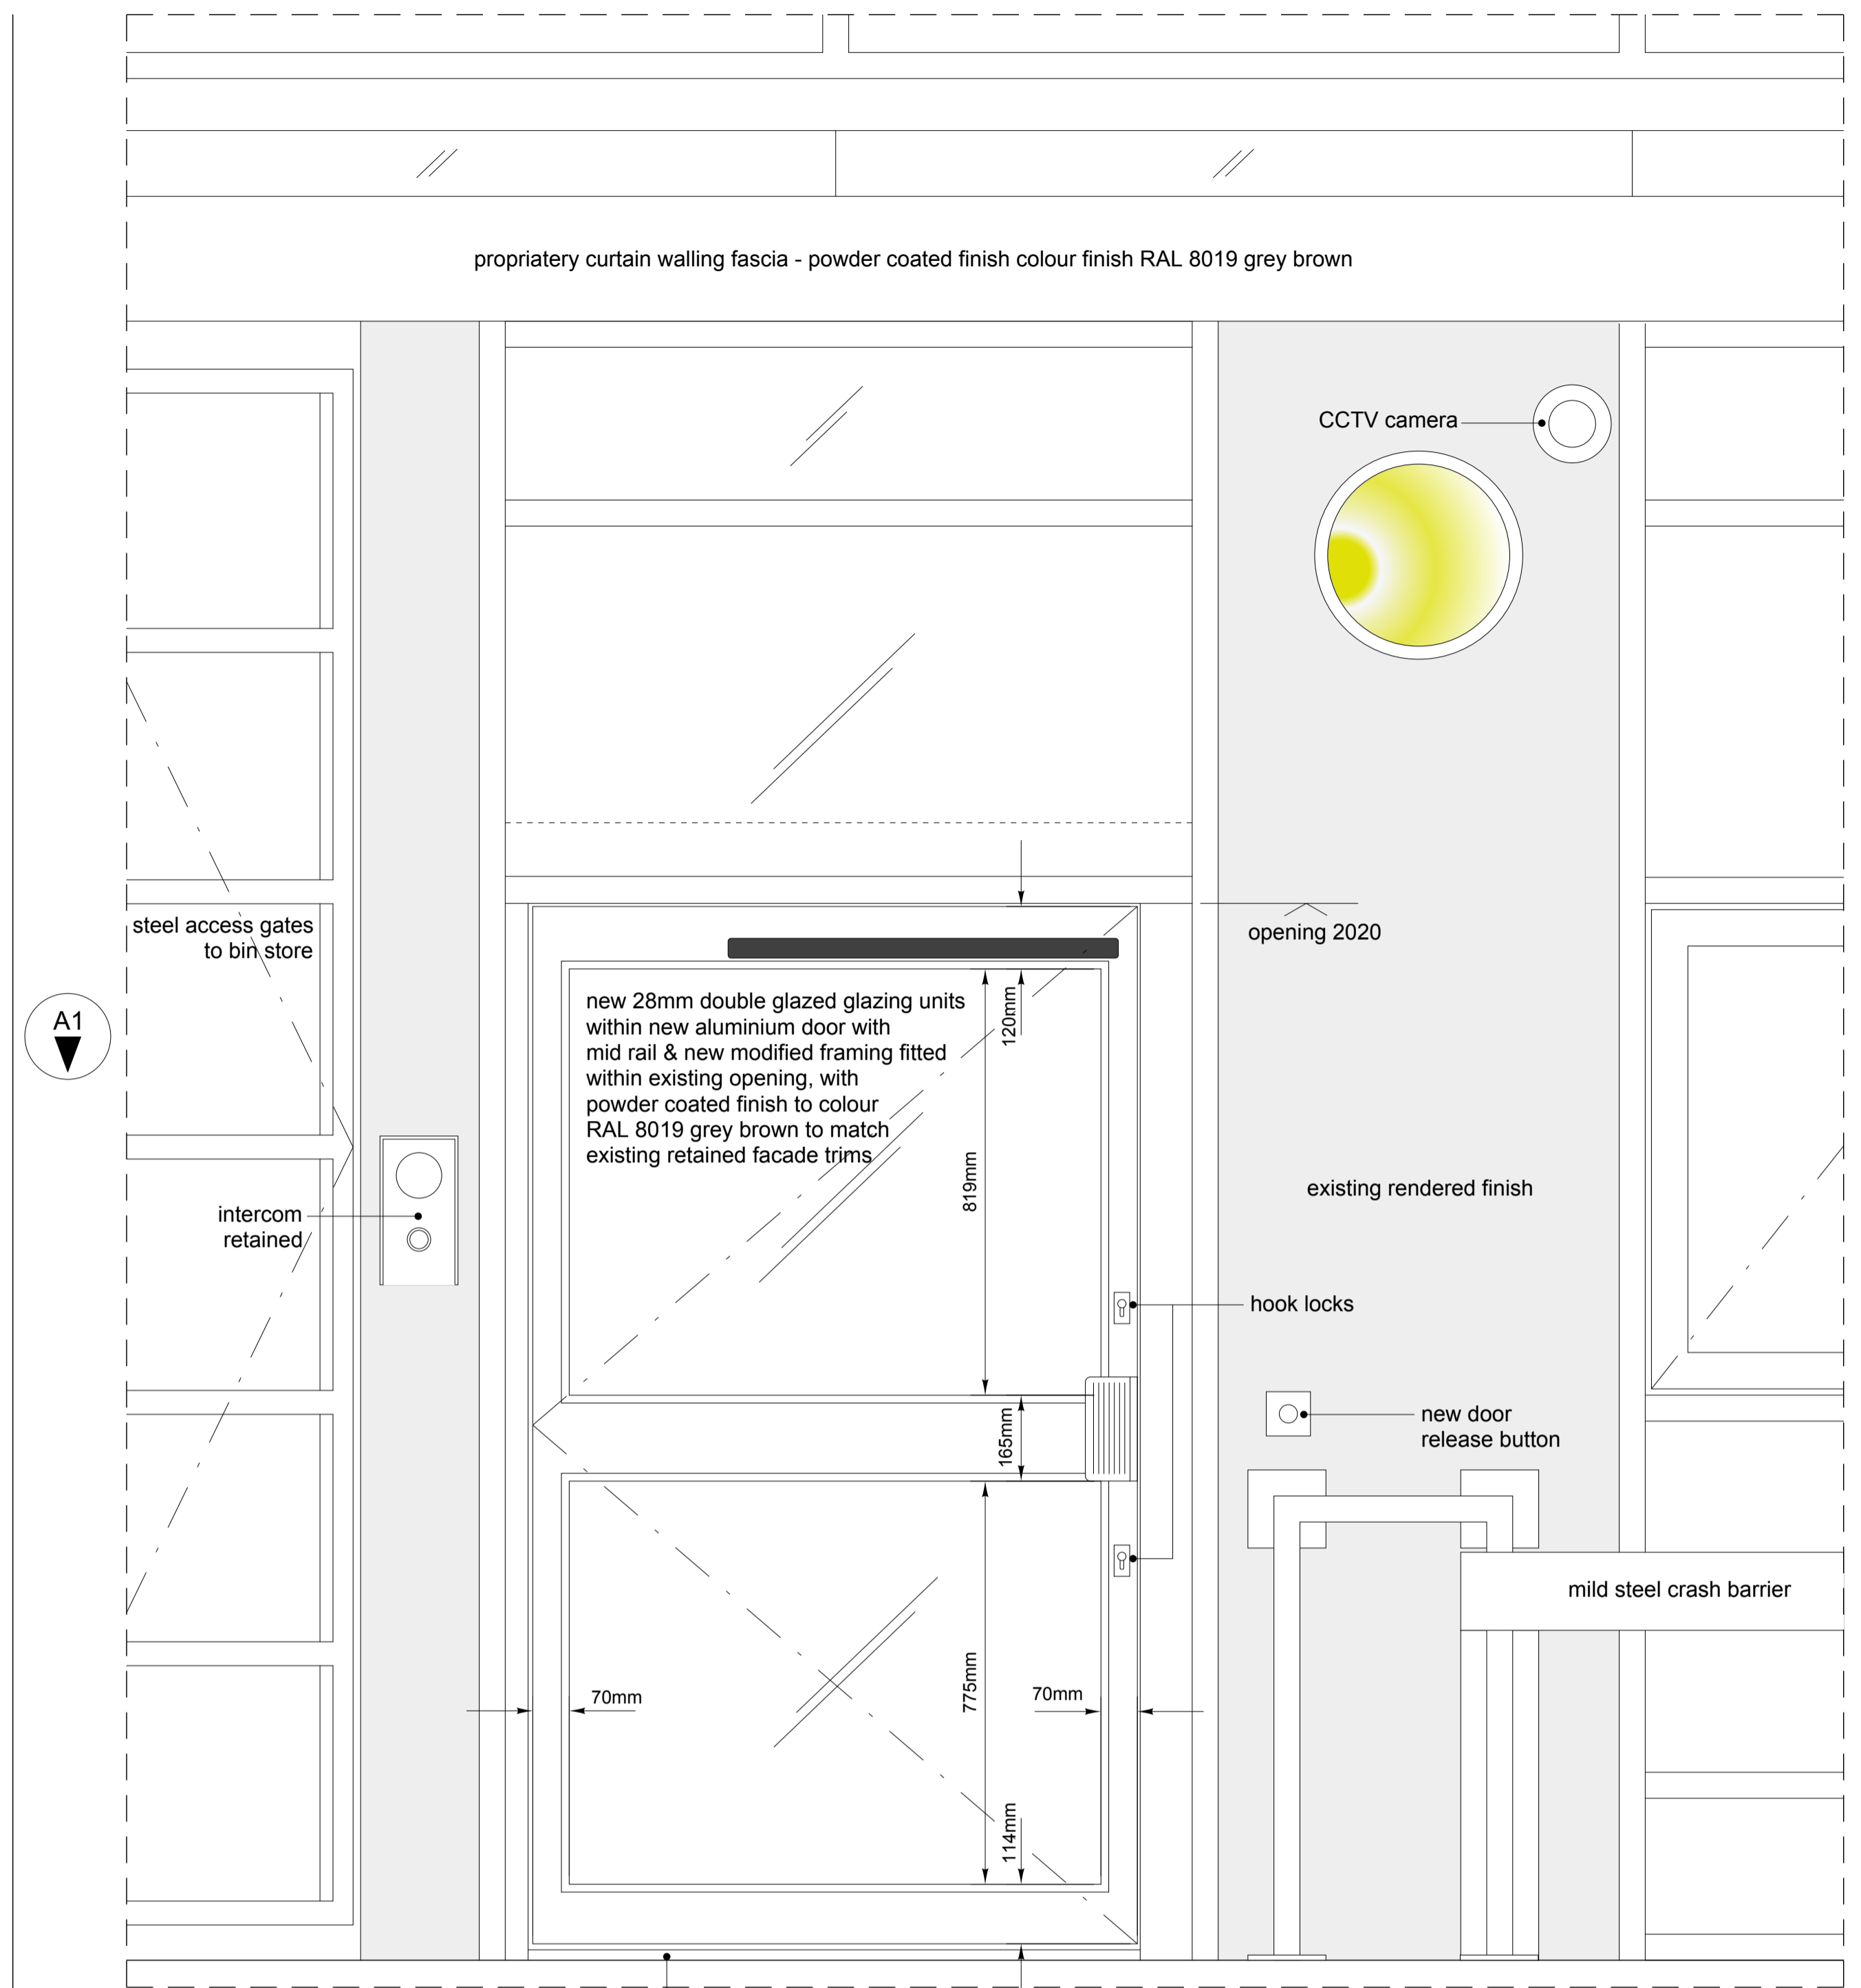

PROPOSED - New Door Elevation  
scale 1:10

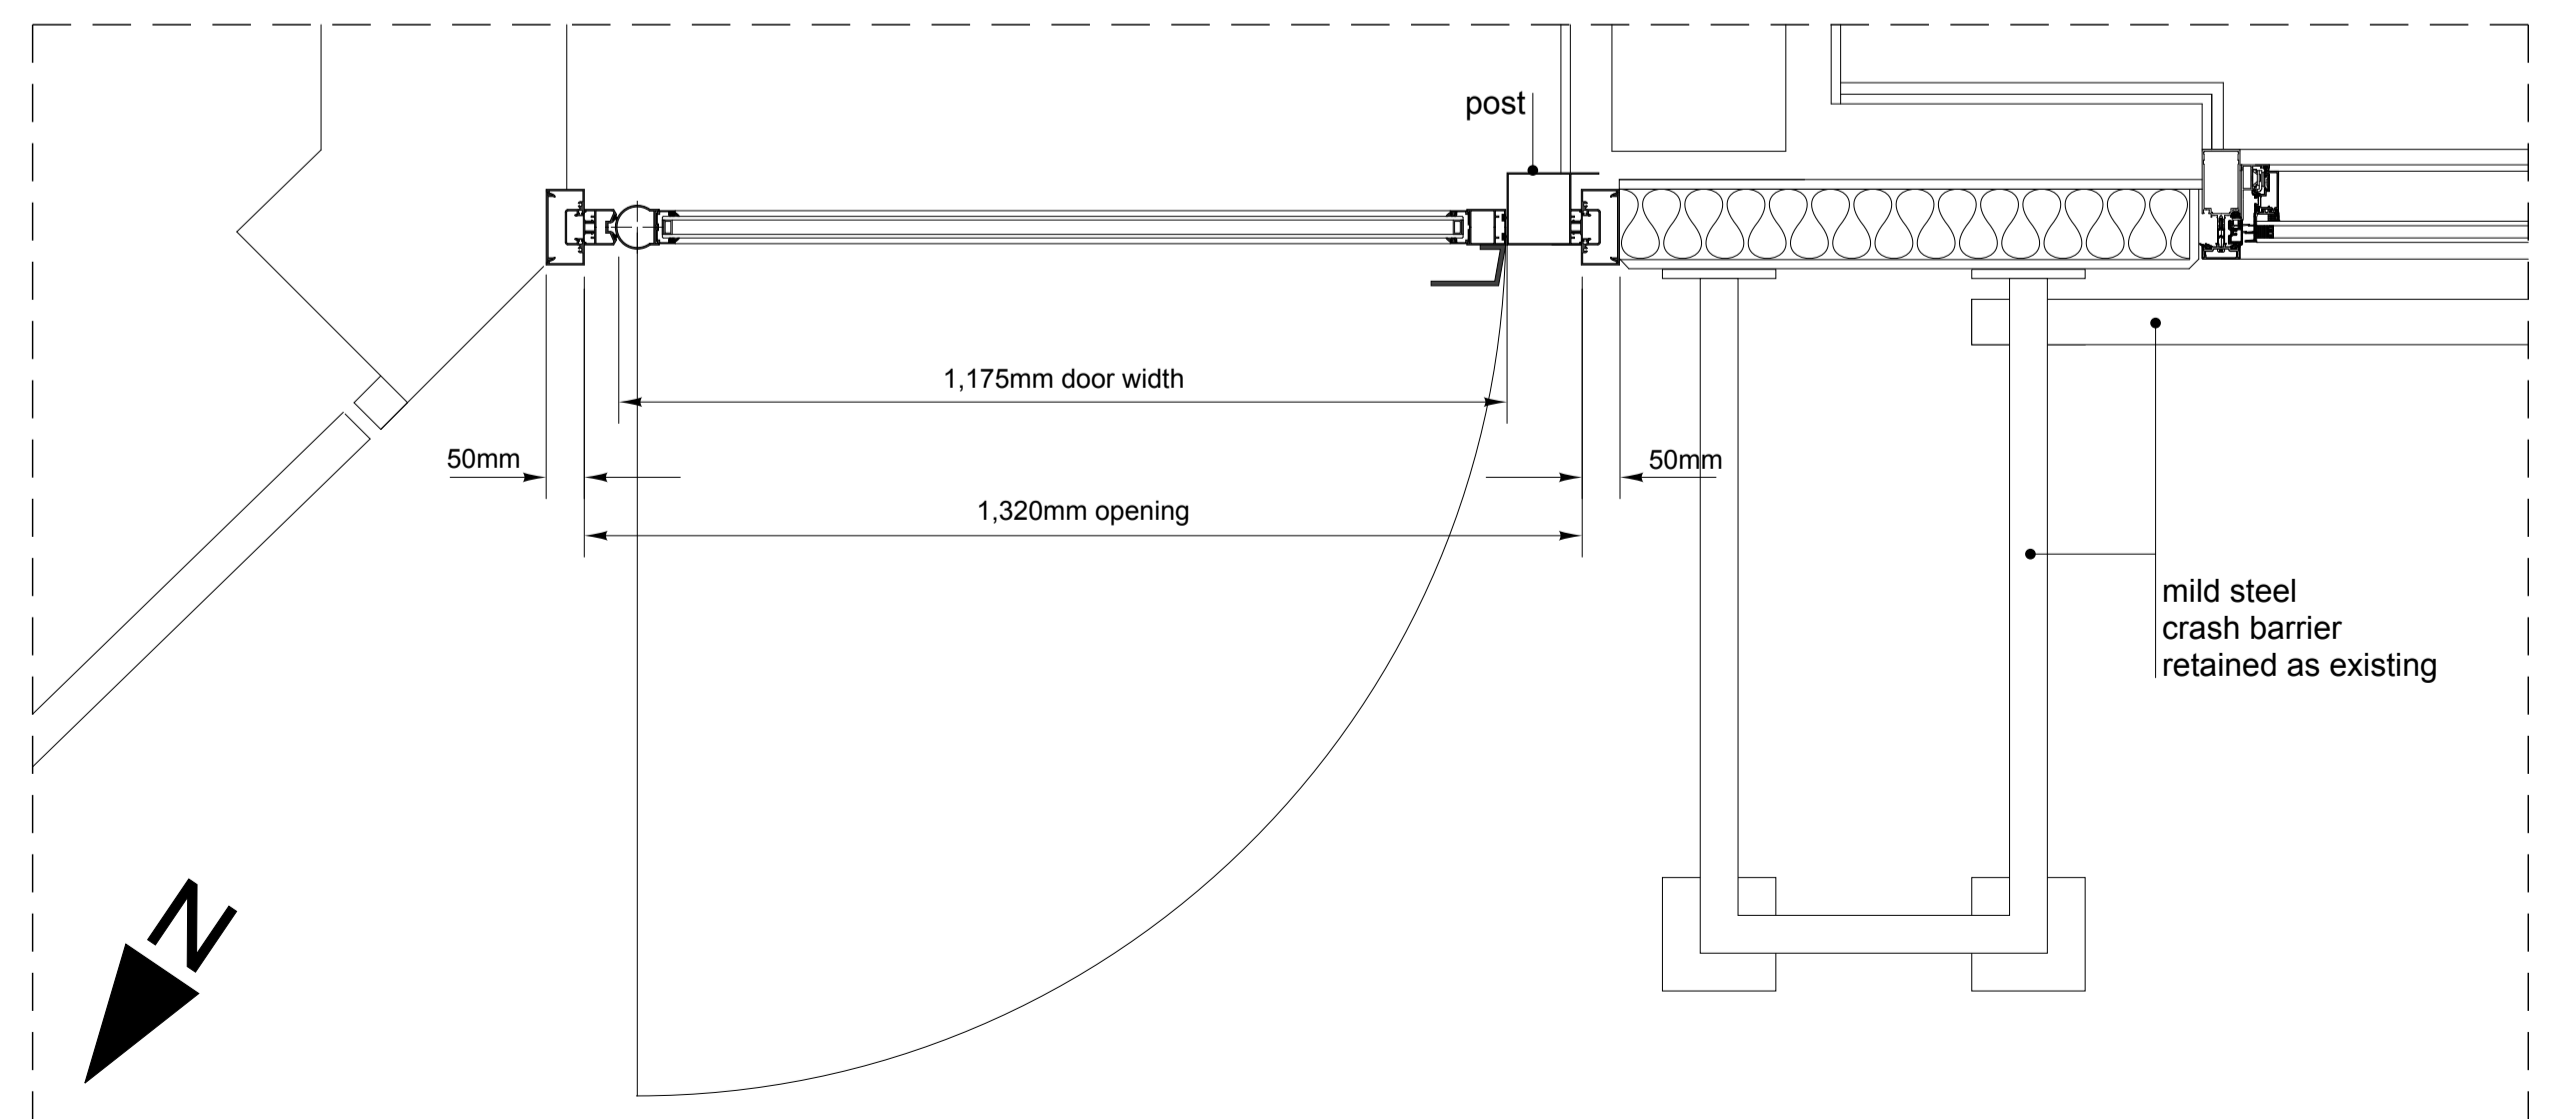

PROPOSED - Sectional Plan A1A1  
scale 1:10

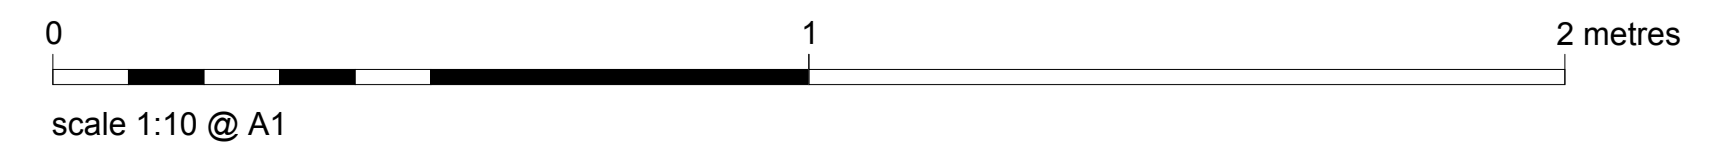


Date \_\_\_\_\_ Rev \_\_\_\_\_

Neville Bruton Design

info@nb-design.co.uk  
copyright reserved

Client  
SOAS  
Thornhaugh Street London WC1H 0XG

Drawing Title  
College Building  
Existing & Proposed  
Lower Ground Curtain Wall Entrance Door

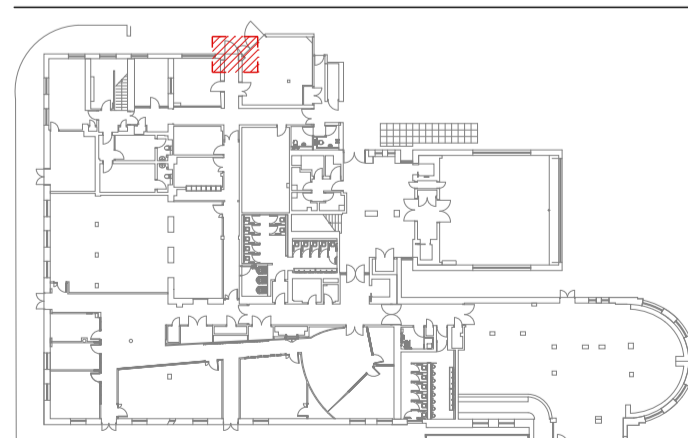

Scale 1:10 @ A1 Date 23.09.2024

DO NOT SCALE FROM THIS DRAWING.  
FOR IDENTIFICATION PURPOSES ONLY - NOT FOR CONSTRUCTION.  
ALL DIMENSIONS TO BE CHECKED ON SITE AND USED  
IN PREFERENCE TO THOSE GIVEN OR SCALED FROM  
THIS DRAWING

Drawing N°  
SOAS-CB-CW-002

Revision letter				