

NOTES:
 This drawing is copyright. This drawing must not be scaled. Figured dimensions, levels etc. are only to be used. Any inaccuracies, etc. must be notified to the architectural designer. Detail drawings and larger scale drawings take precedence over smaller scaled drawings.

PROJECT ADDRESS:
FLAT 2
29 STEELE'S RD
CAMDEN
LONDON, NW3 4RE
UNITED KINGDOM

CLIENT:
Andrei Brasoveanu

London, UK

NEIHEISER ARGYROS

ARCHITECTURAL DESIGNER

59 Lonsdale Rd
 London, W6 6RA, UK
 Tel +44 (0) 203 204 0288
 www.neiheiserargyros.com

REV. NO.	DL. NO.	DATE	PLANNING DOCUMENT ISSUE
00		24.09.2024	PLANNING

NW3 4RE

DRAWN: PROJECT #: **ST2.0**
 CHECKED: SCALE: **1:100**
 DOCUMENT SIZE: **A3** DATE:

SHEET:
PROPOSED
LONGITUDINAL SECTION

A2.3

DOCUMENT #:
 --


FOURTH FLOOR
 EL. +12267

THIRD FLOOR
 EL. +9966 mm

SECOND FLOOR (FFL)
 EL. +6227 MM
 EXTENSION LEVEL (FFL)
 EL. +5627 MM

FIRST FLOOR (FFL)
 EL. +2727 MM

GROUND FLOOR (FFL)
 EL. +00 MM

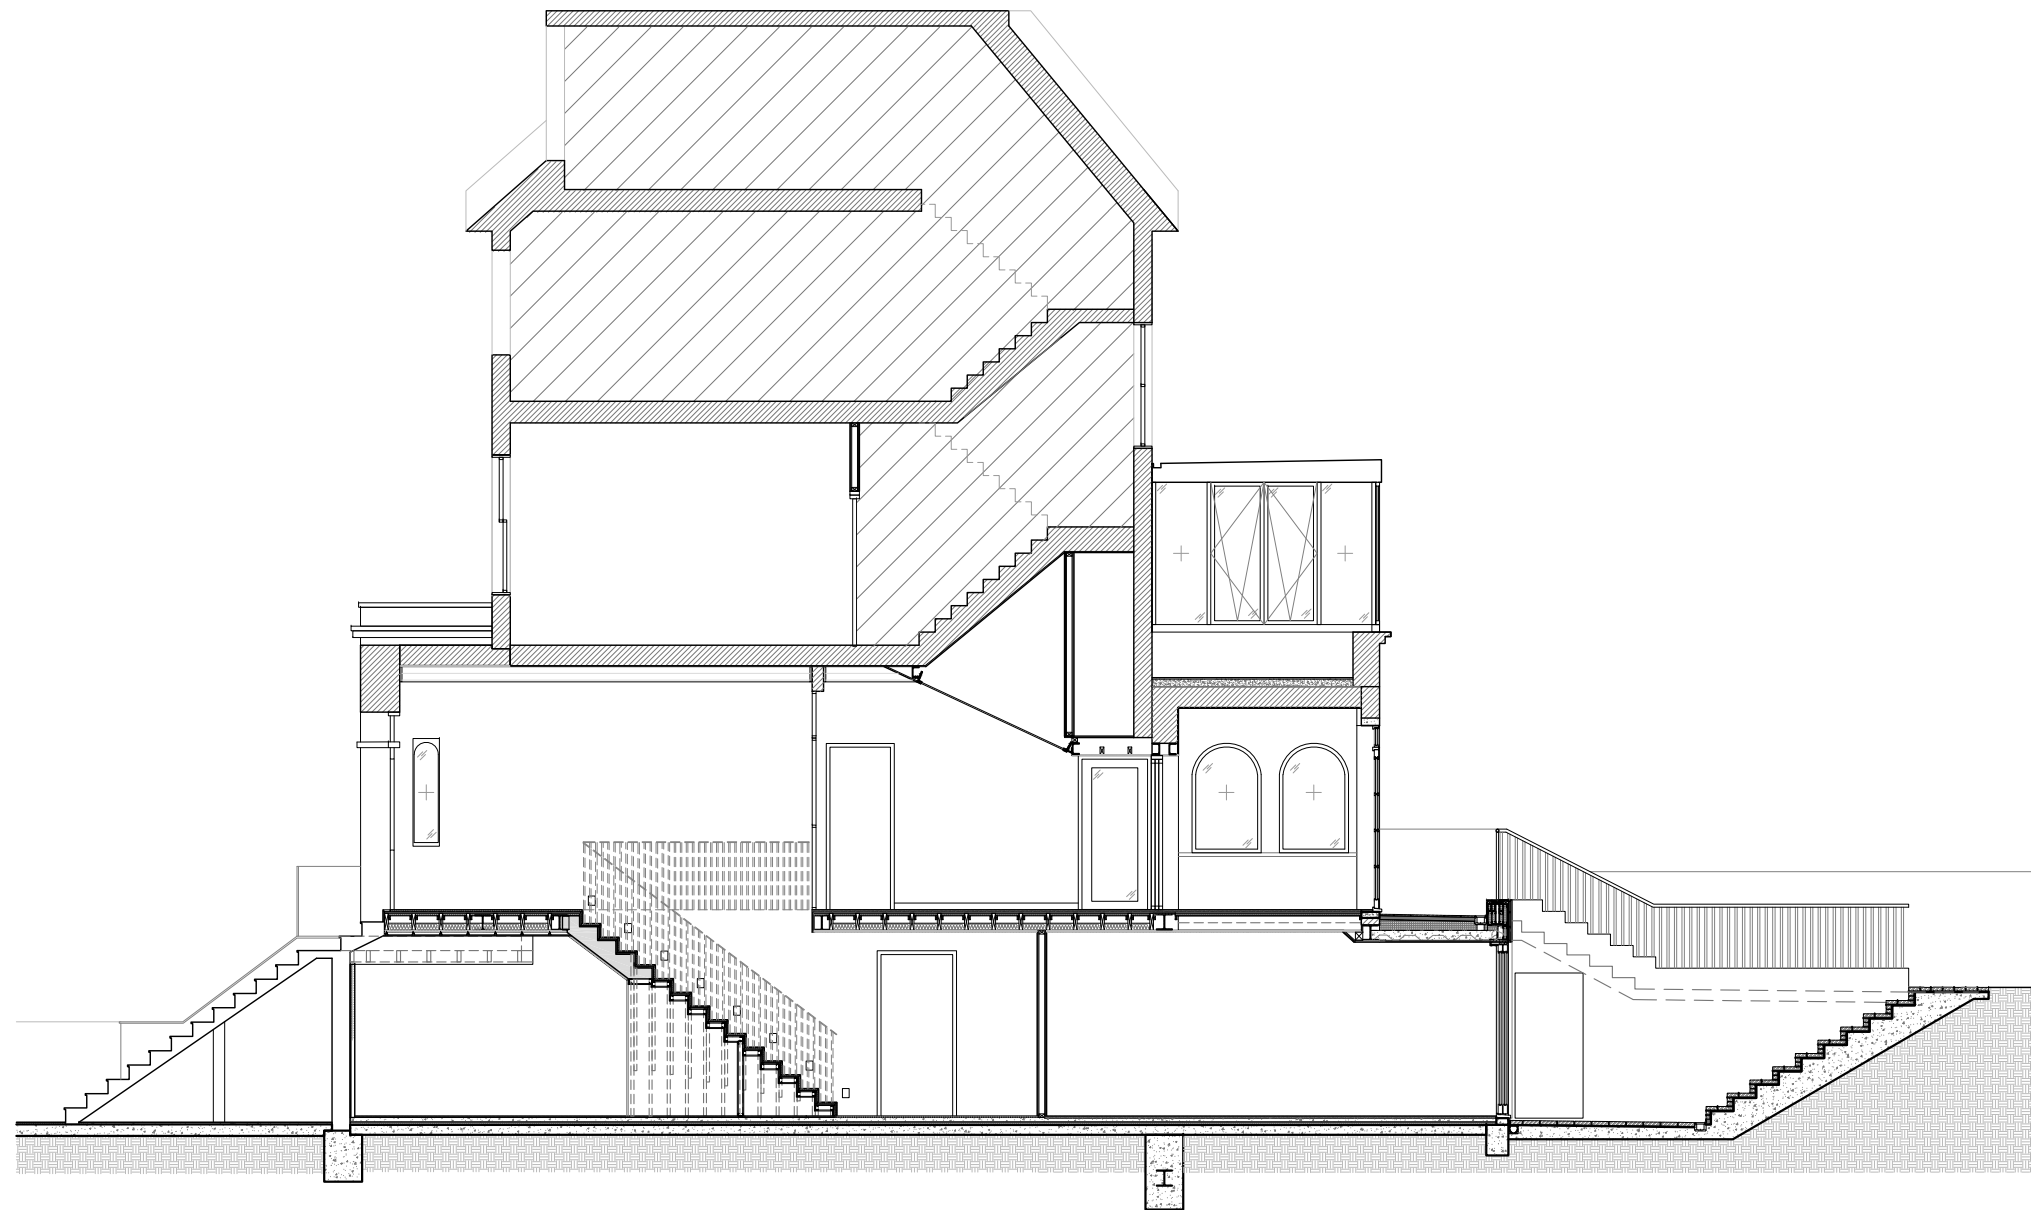

01 PROPOSED LONGITUDINAL SECTION
 SCALE: 1:100

