




Existing Site1:500



Existing Location
1:1250

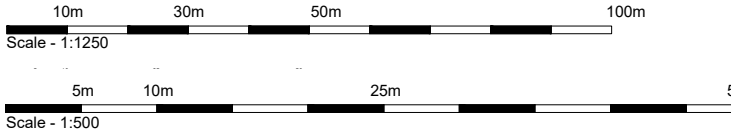

s:

o not scale from these drawings. Figured dimensions
ily are to be used. All critical dimensions are to be
ecked on site before work proceeds. If in doubt ask.

I drawings are to be read in conjunction with all other
levant consultants and / or specialists drawings or
cuments.

consistencies, errors and omissions found within
cuments (and also in relation to other
nsultants/specialists documents) are to be notified
mediately to RSK Consulting

Revisions:	Job ECLIPSO - 213 Camden High St	
	Title Site Location Plan	
	Scale 1:1250,500	Date 17/09/2
	Drawn By	Status
	Drwg. No. 2260_100	
	Revisions	
	RSK Consultants	