


Site Location Plan (OS Map)  
1:1250

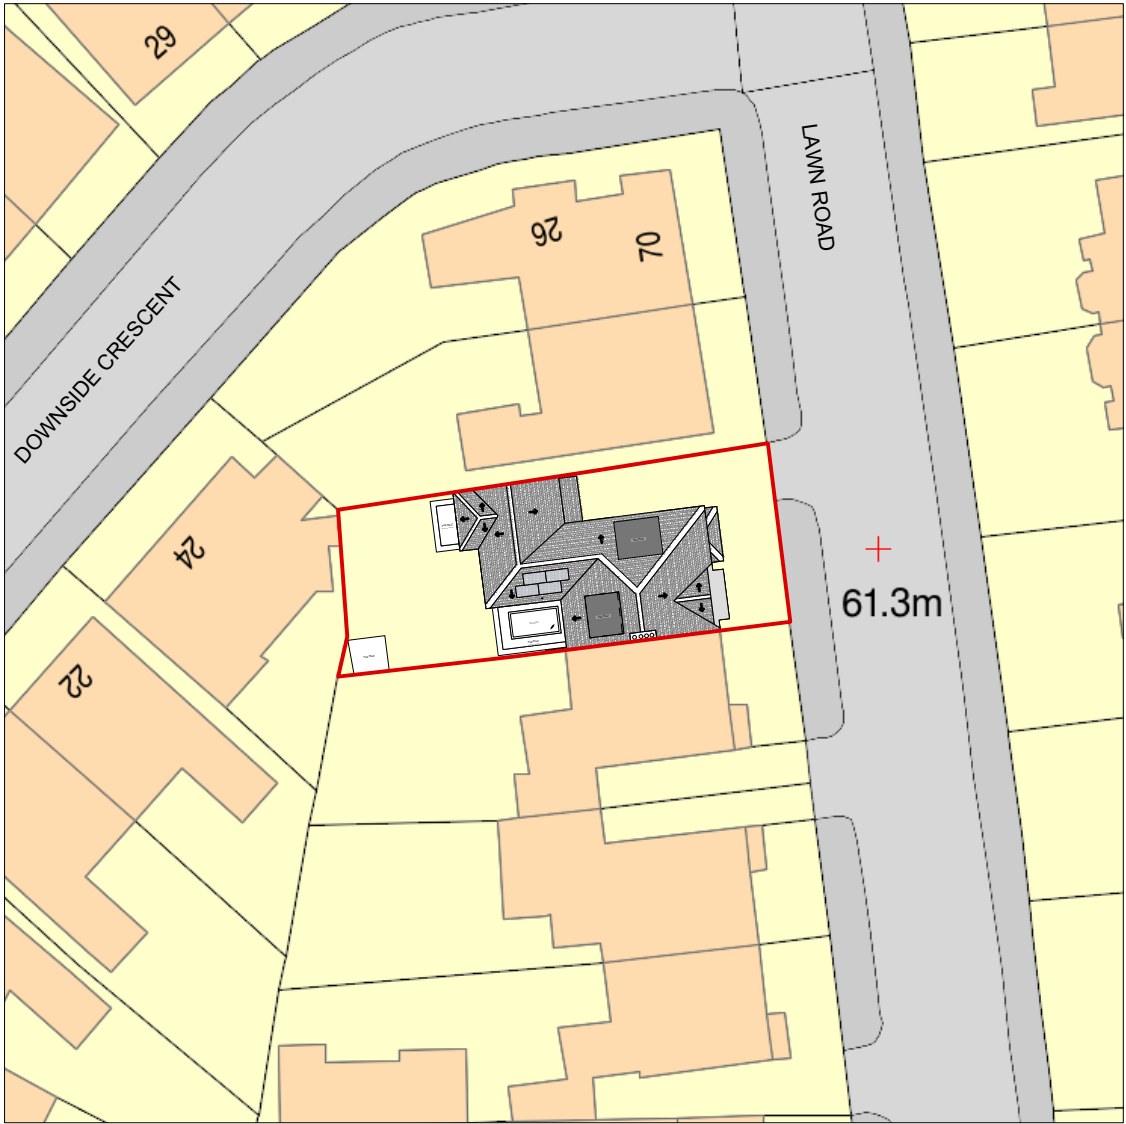

Site Block Plan (Proposed)  
1:500

Planning

<div>Rev: 00</div> <div>Date: 22.08.24</div> <div>Description: Issue for Planning</div>	Project: 72 Lawn Road NW3 2XB					<div>betterPAD</div> <div>love your home</div>		
	Dwg no: 2403 / PL.00							
	Drawing: Site Location Plan and Site Block Plan							
<div>NOTES: Do not scale from this drawing. All dimensions in millimeters. All dimensions to be checked on site. All omissions and discrepancies to be reported to the architect immediately. This drawing is © betterPAD.</div>		Date: August 2024 Scale: As shown @ A3	C bP	D bP	Rev: 00	W www.betterpad.co.uk E hello@betterpad.co.uk		