


**Existing Plan - Ground Floor**  
1:100



**Planning**

Rev: 00 Date: 06.08.24 Description: Issue for Planning	Project: <b>72 Lawn Road NW3 2XB</b>				<div style="text-align: center;"> <h1>better PAD</h1> <p>love your home</p> </div>			
	Dwg no: <b>2403 / PL.01</b>							
	Drawing: <b>Existing Plan Ground Floor</b>							
NOTES: Do not scale from this drawing. All dimensions in millimeters. All dimensions to be checked on site. All omissions and discrepancies to be reported to the architect immediately. This drawing is © betterPAD.				Date: August 2024 Scale: 1:100 @ A3	C bP	D bP	Rev: 00	W www.betterpad.co.uk E hello@betterpad.co.uk

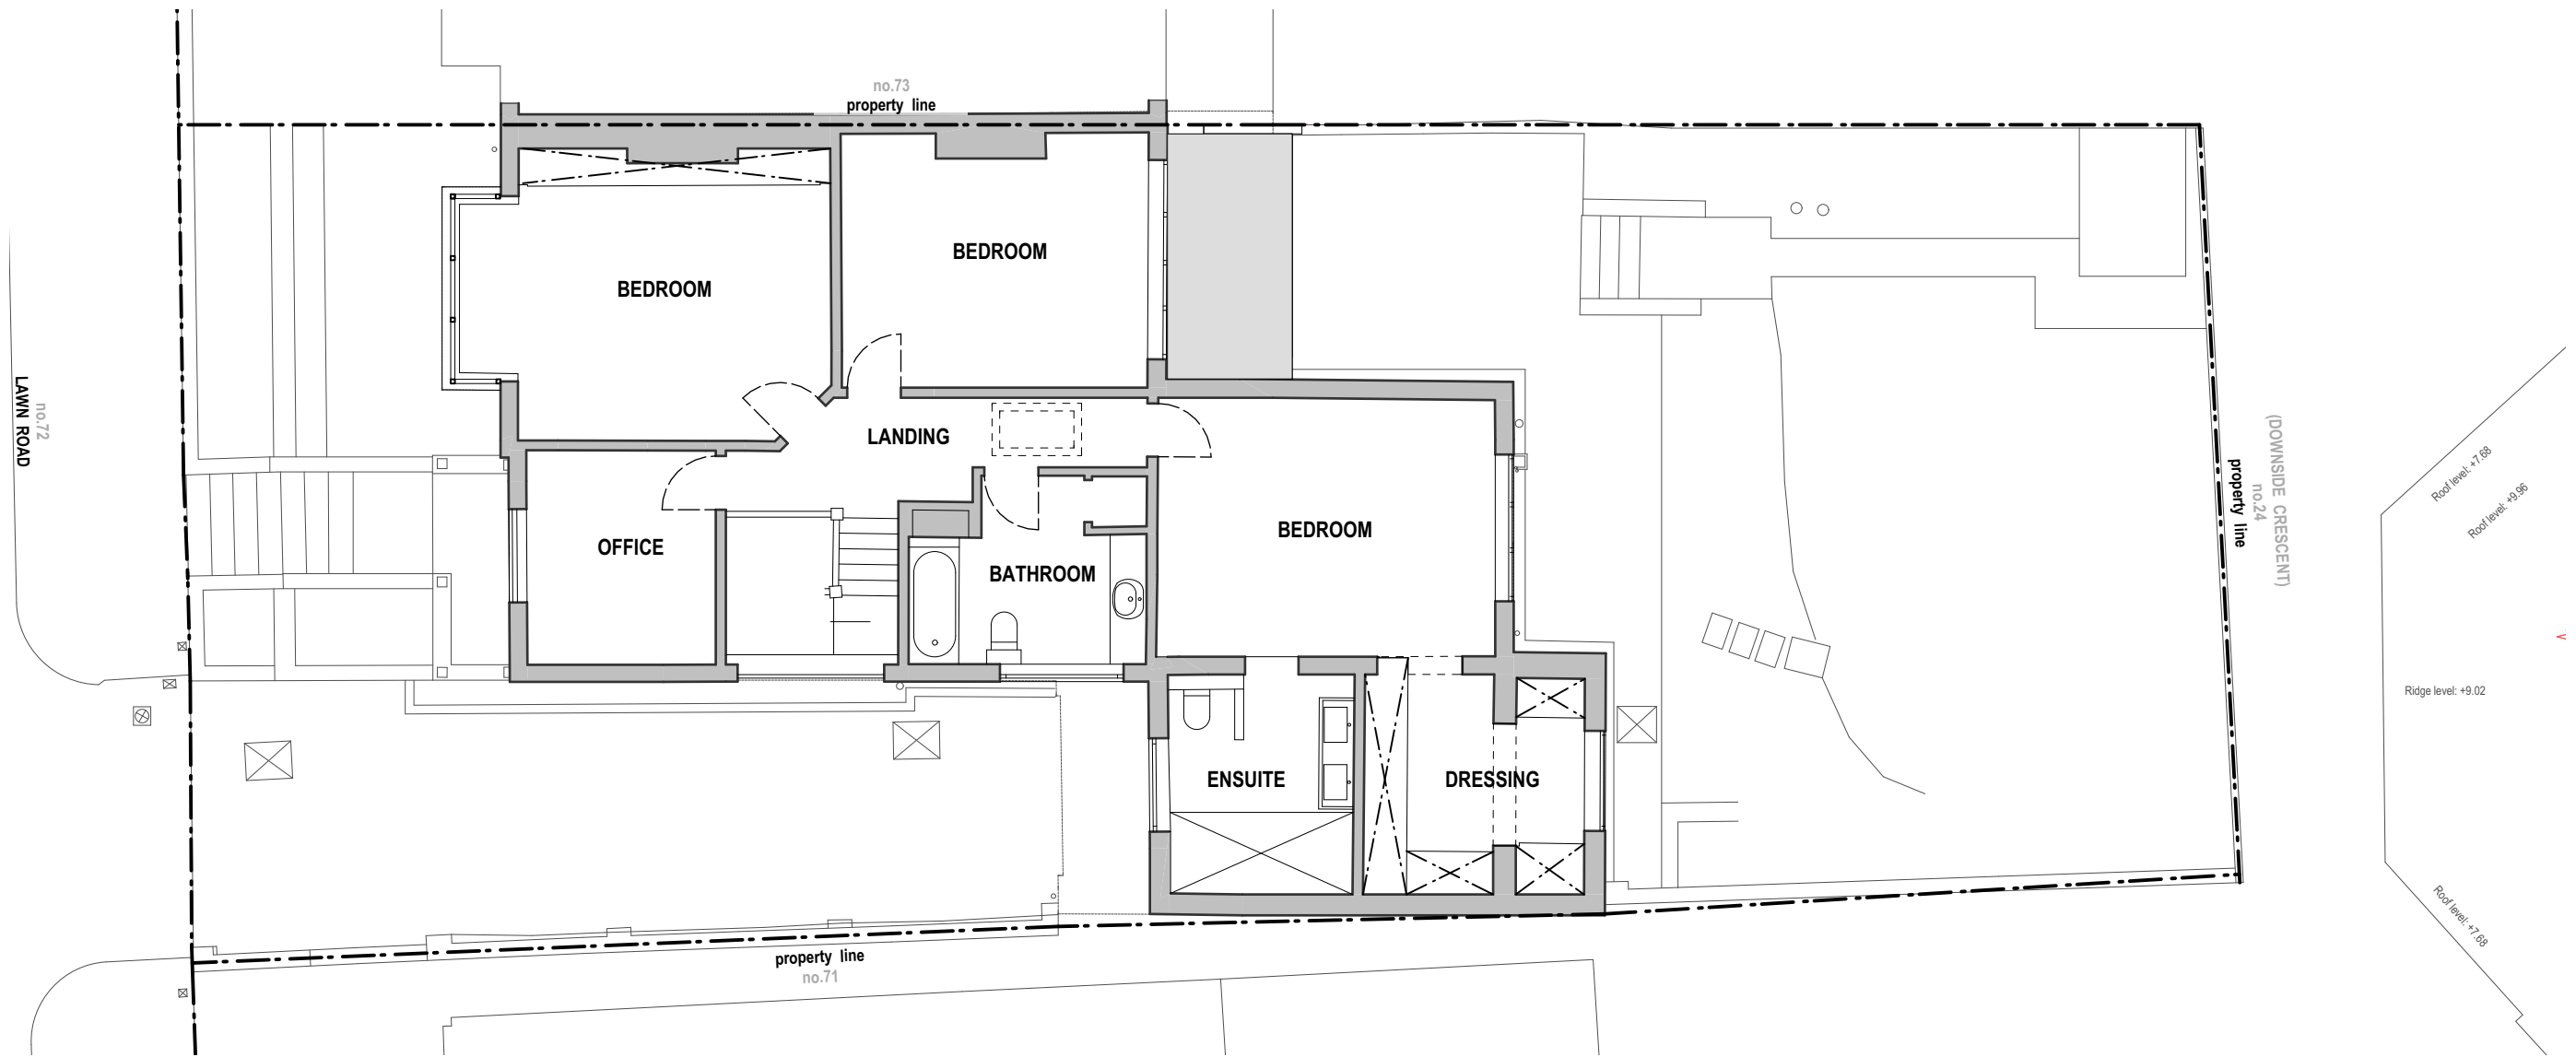


**Existing Plan - First Floor**  
1:100



**Planning**

Rev: 00 Date: 23.08.24 Description: Issue for Planning	Project: <b>72 Lawn Road NW3 2XB</b>		<div style="text-align: center;"> <h1>better PAD</h1> <p>love your home</p> </div>			
	Dwg no: <b>2403 / PL.02</b>					
	Drawing: <b>Existing Plan First Floor</b>					
NOTES: Do not scale from this drawing. All dimensions in millimeters. All dimensions to be checked on site. All omissions and discrepancies to be reported to the architect immediately. This drawing is © betterPAD.	Date: August 2024 Scale: 1:100 @ A3	C bP	D bP	Rev: 00	W www.betterpad.co.uk E hello@betterpad.co.uk	

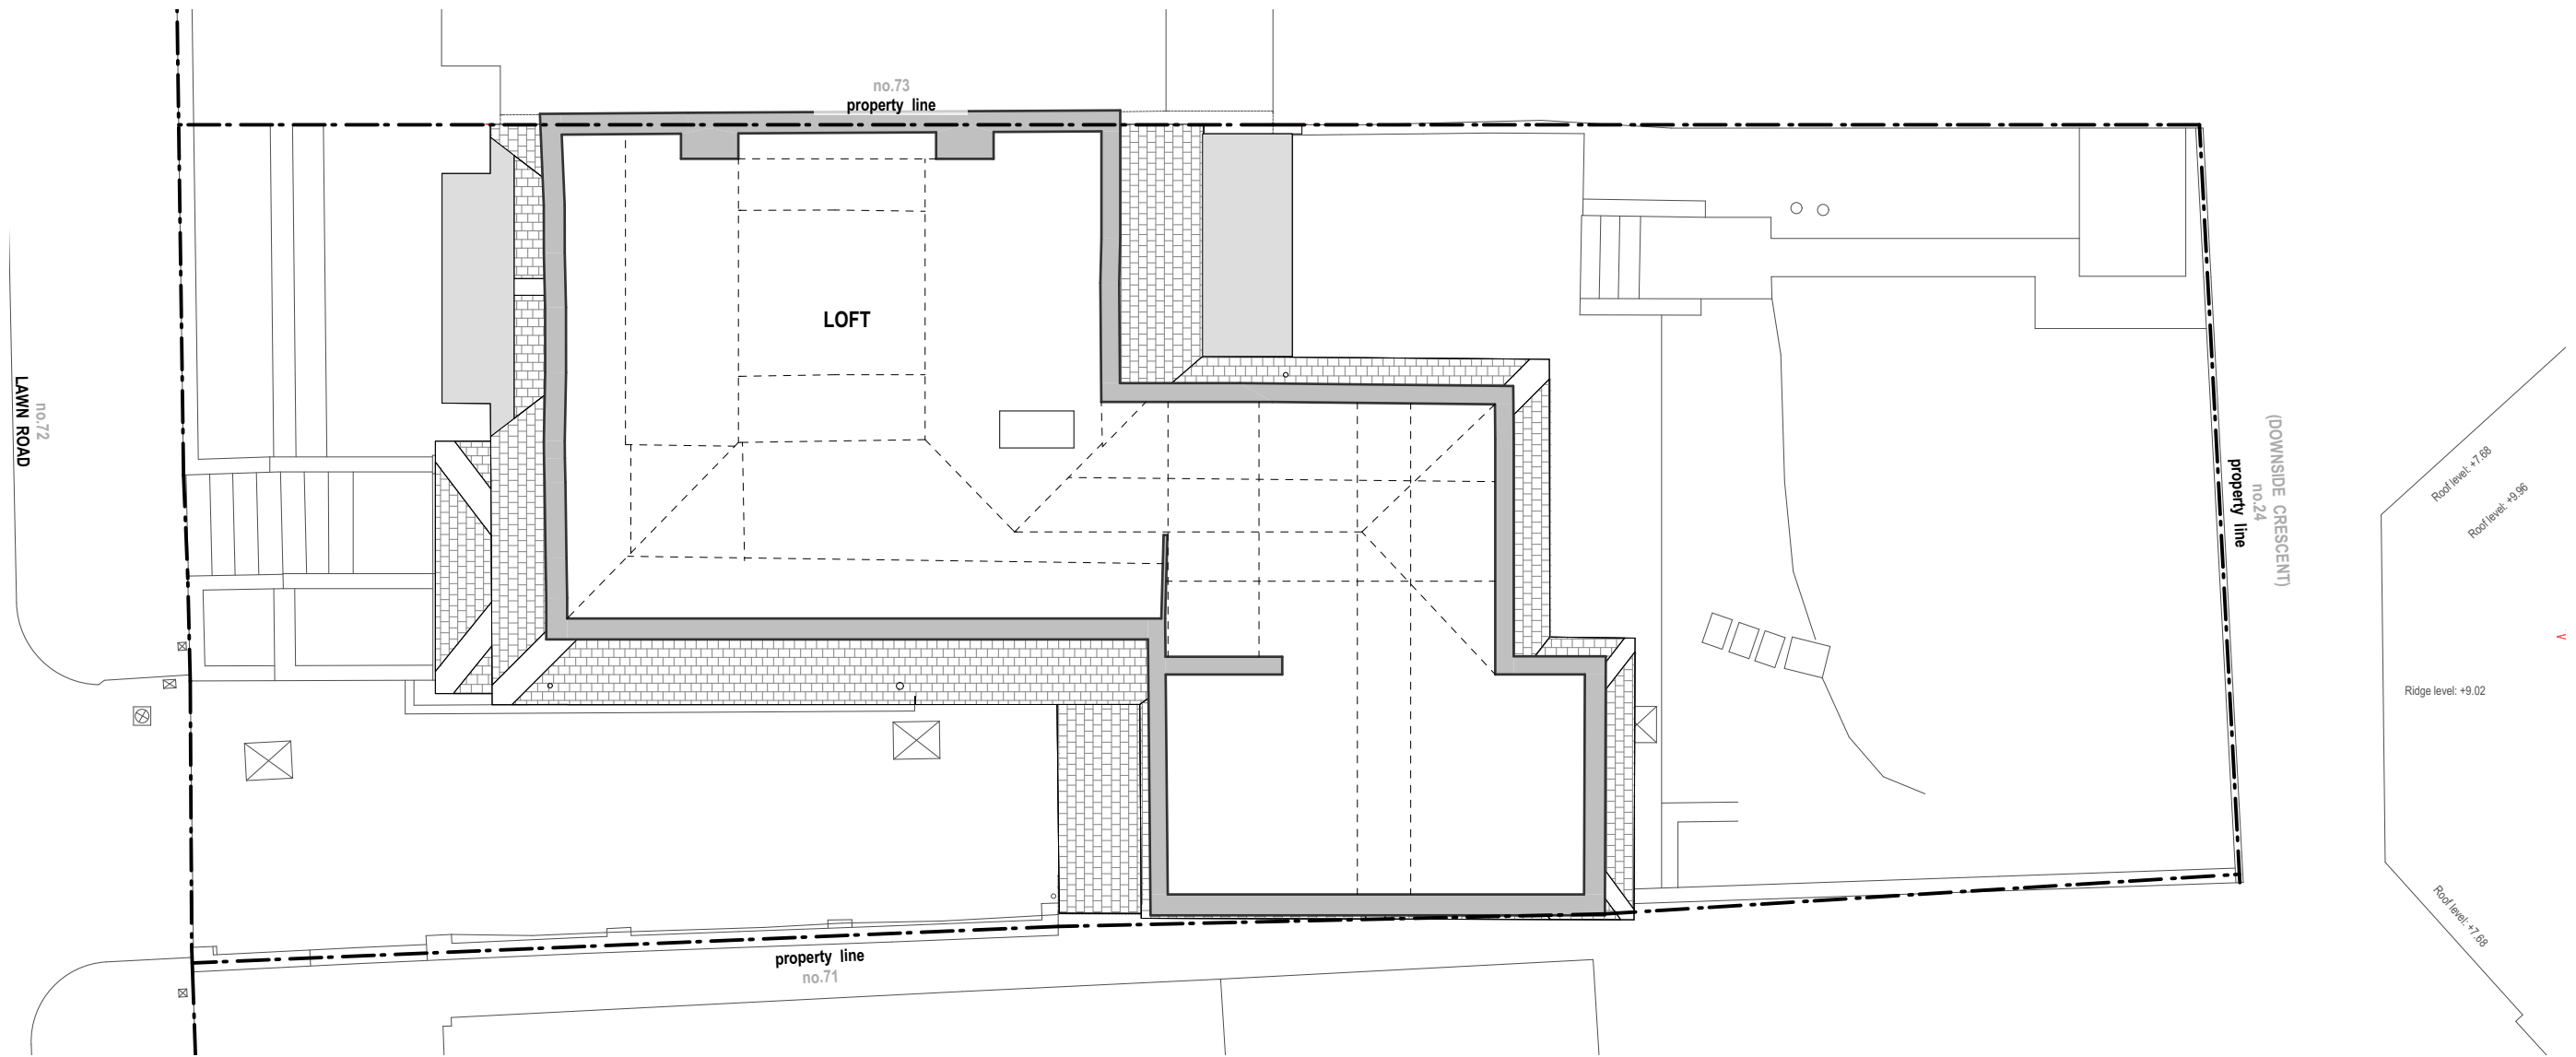


**Existing Plan - Loft**  
1:100



**Planning**

Rev: 00 Date: 22.08.24 Description: Issue for Planning	Project: <b>72 Lawn Road NW3 2XB</b>		<div style="text-align: center;"> <h1>better PAD</h1> <p>love your home</p> </div>			
	Dwg no: <b>2403 / PL.03</b>					
	Drawing: <b>Existing Plan Loft</b>					
NOTES: Do not scale from this drawing. All dimensions in millimeters. All dimensions to be checked on site. All omissions and discrepancies to be reported to the architect immediately. This drawing is © betterPAD.		Date: August 2024 Scale: 1:100 @ A3	C bP	D bP	Rev: 00	W www.betterpad.co.uk E hello@betterpad.co.uk

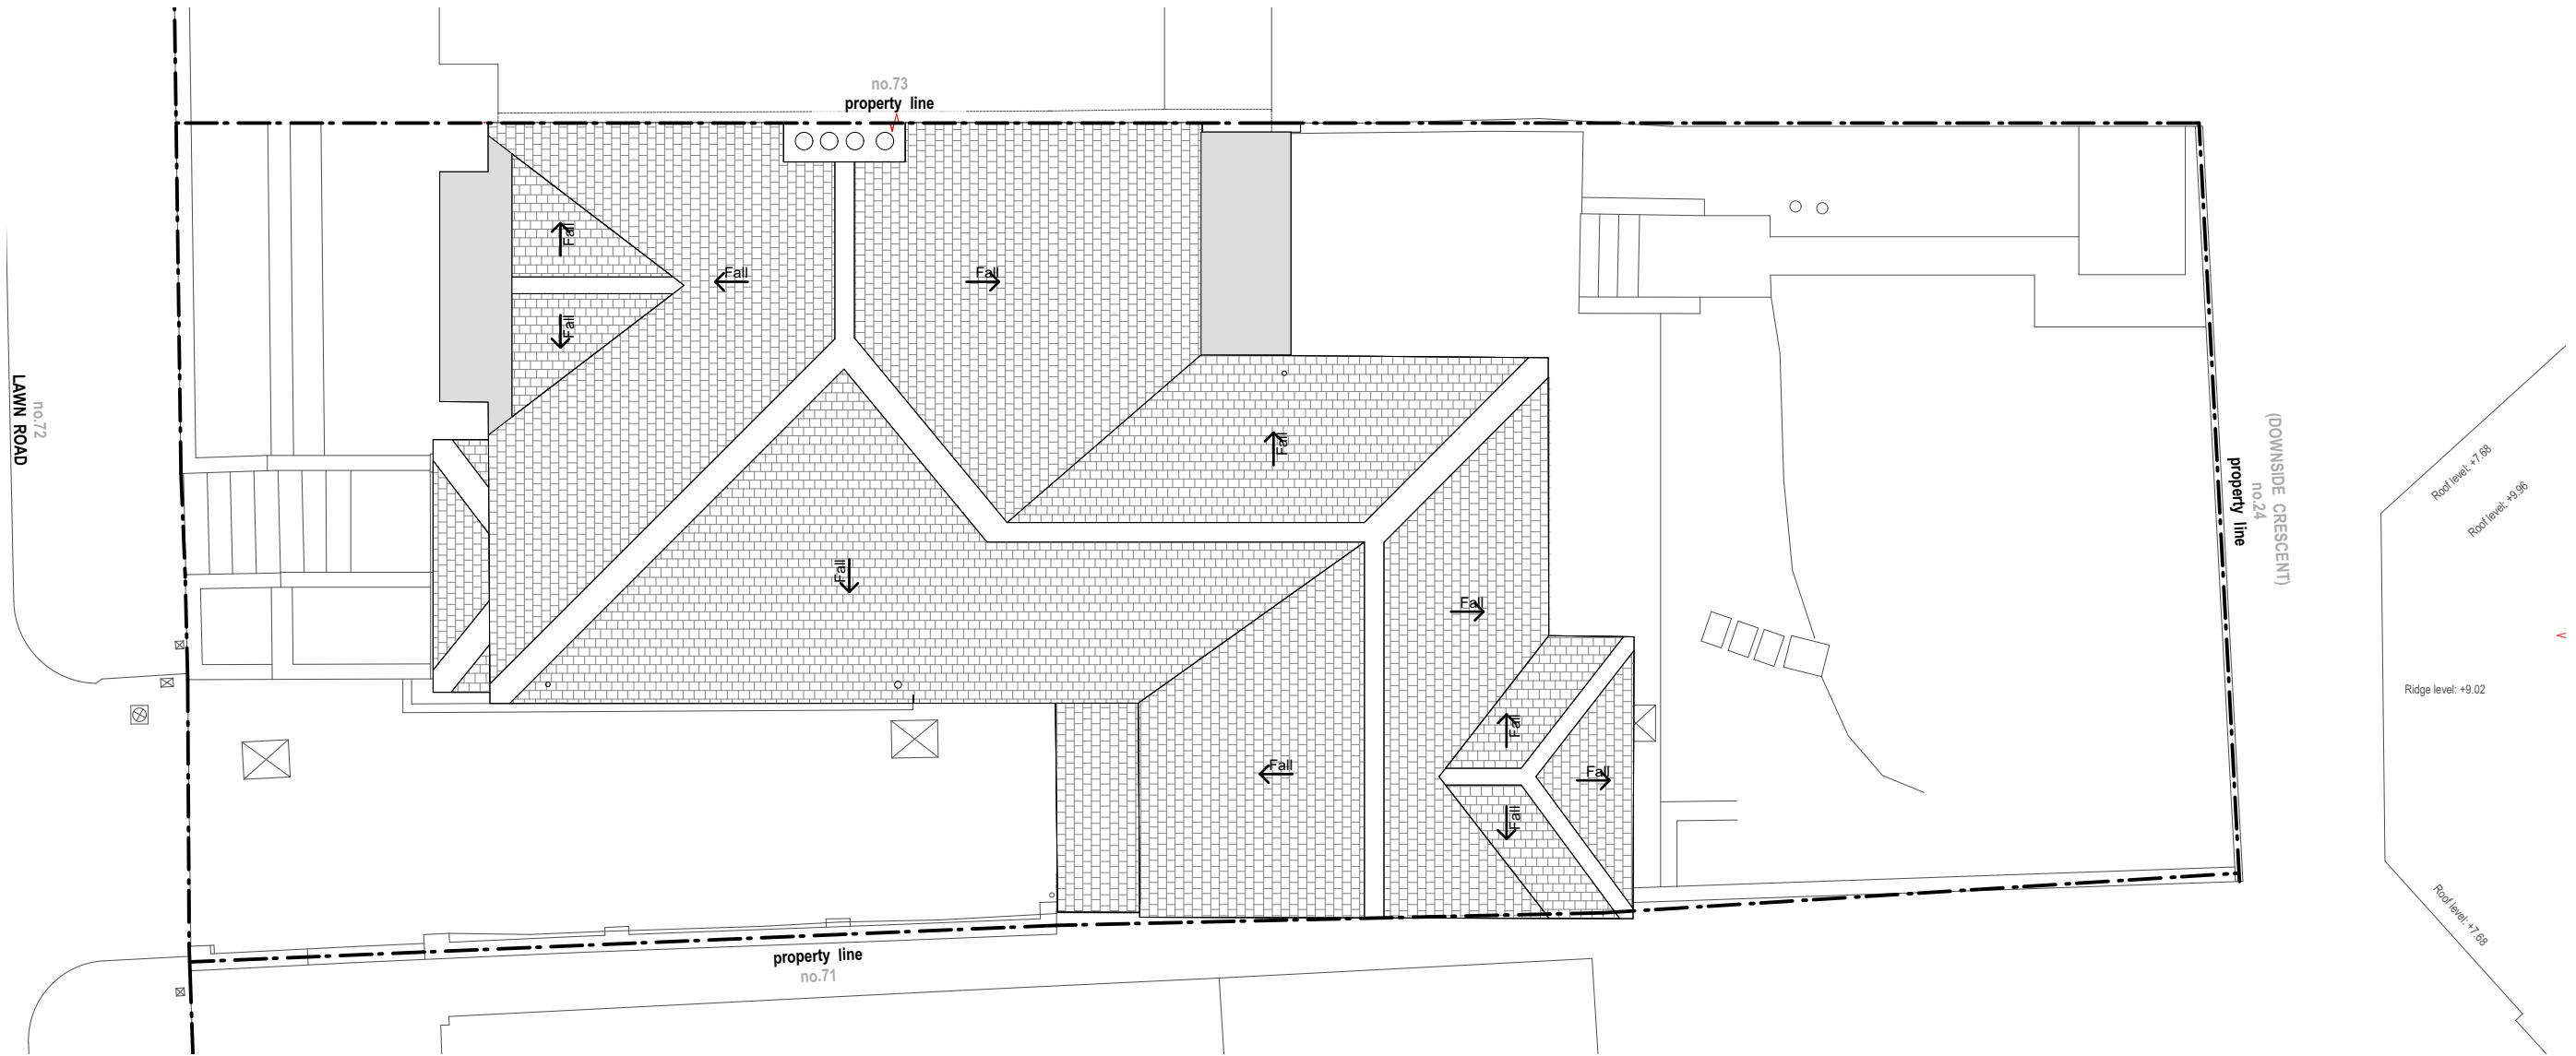

**Existing Plan - Roof**  
1:100



**Planning**


Rev: 00 Date: 23.08.24 Description: Issue for Planning	Project: <b>72 Lawn Road NW3 2XB</b>		<div style="text-align: center;"> <h1>better PAD</h1> <p>love your home</p> </div>			
	Dwg no: <b>2403 / PL.04</b>					
	Drawing: <b>Existing Plan Roof</b>					
NOTES: Do not scale from this drawing. All dimensions in millimeters. All dimensions to be checked on site. All omissions and discrepancies to be reported to the architect immediately. This drawing is © betterPAD.		Date: August 2024 Scale: 1:100 @ A3	C bP	D bP	Rev: 00	W www.betterpad.co.uk E hello@betterpad.co.uk



**Existing Elevation - Front**  
1:100



**Existing Elevation - Side (North)**  
1:100

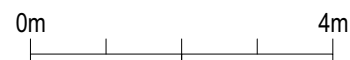

Rev: 00	Date: 06.08.24	Description: Issue for Planning
<b>NOTES:</b> Do not scale from this drawing. All dimensions in millimeters. All dimensions to be checked on site. All omissions and discrepancies to be reported to the architect immediately. This drawing is © betterPAD.		

Project: <b>72 Lawn Road NW3 2XB</b>			
Dwg no: <b>2403 / PL.05</b>			
Drawing: <b>Existing Elevations Front &amp; Side (North)</b>			
Date: August 2024	C bP	D bP	Rev: 00
Scale: 1:100 @ A3			


**Planning**

**better PAD**  
love your home

**W** [www.betterpad.co.uk](http://www.betterpad.co.uk)  
**E** [hello@betterpad.co.uk](mailto:hello@betterpad.co.uk)



**Existing Elevation - Rear**  
1:100

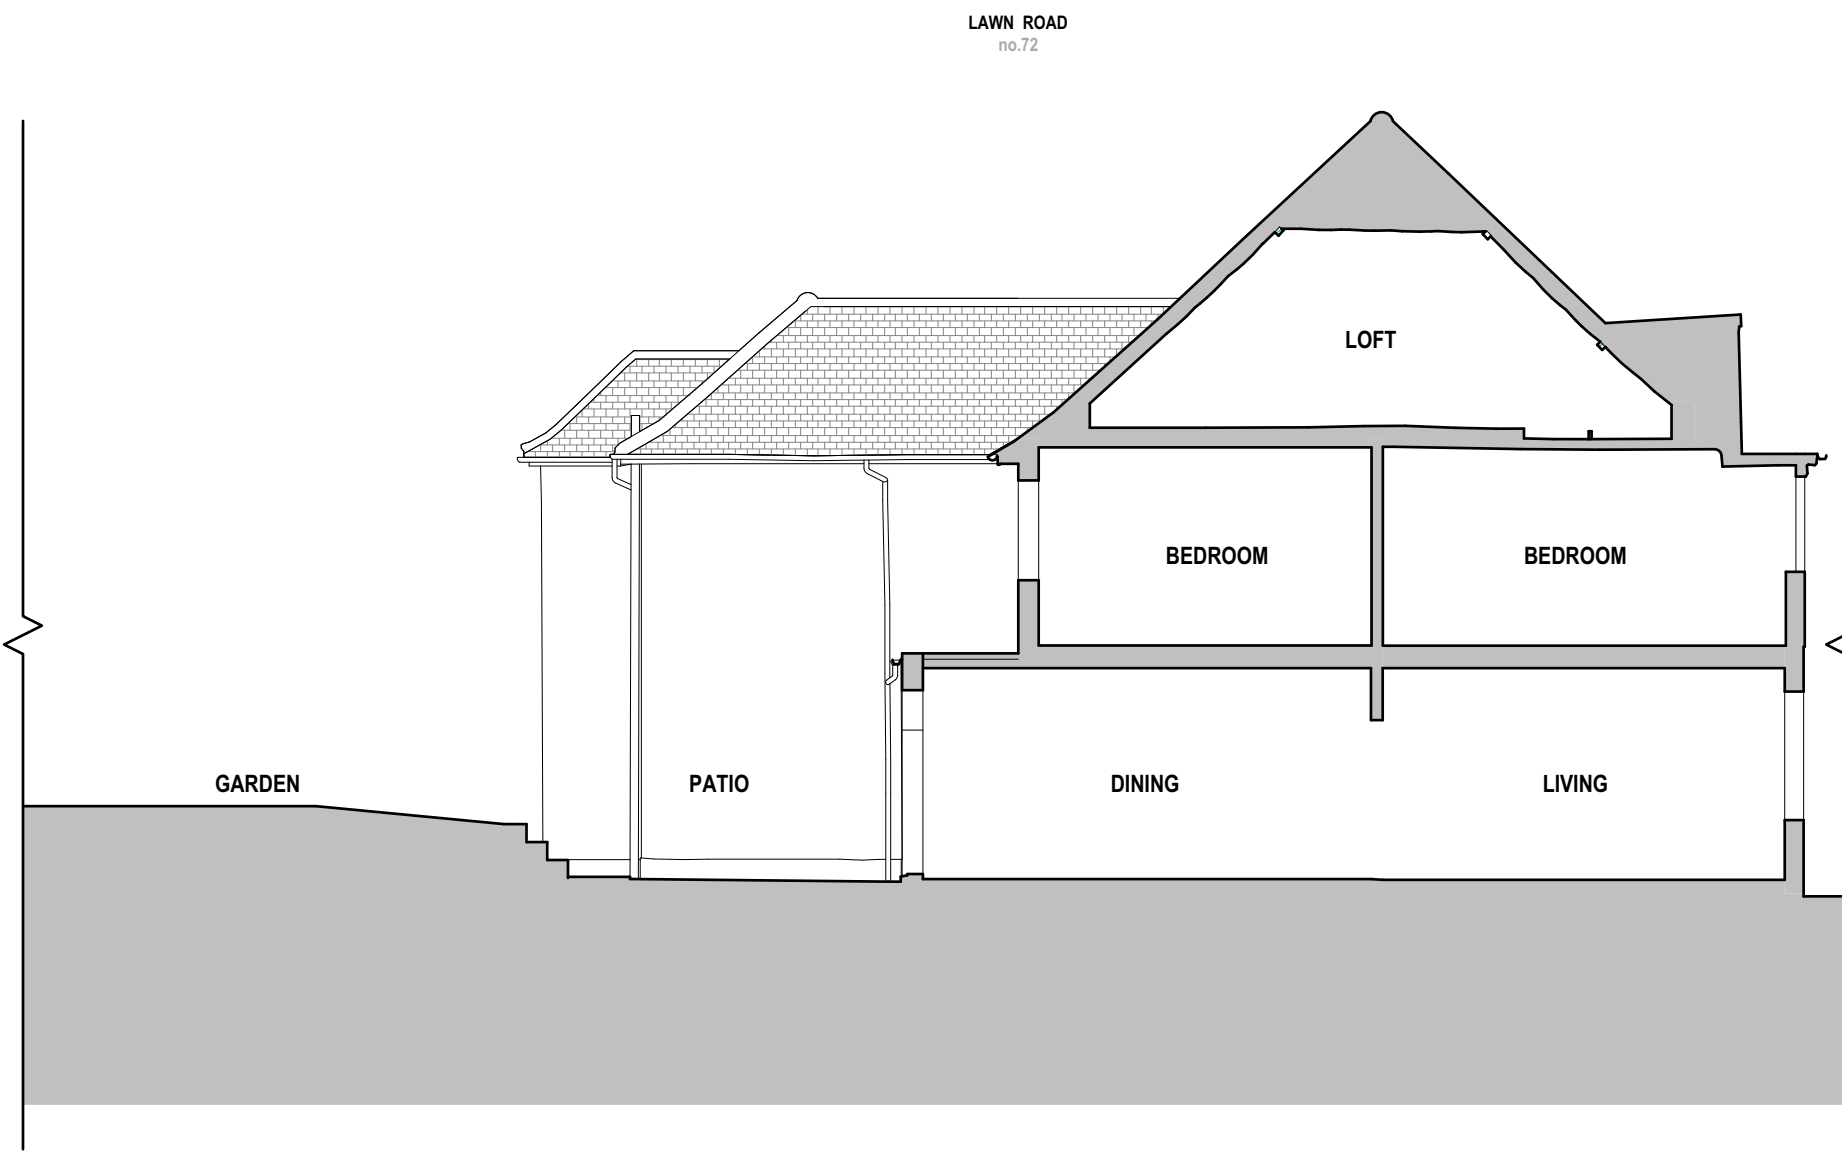

**Existing Elevation - Side (South)**  
1:100



Rev: 00	Date: 06.08.24	Description: Issue for Planning
<b>NOTES:</b> Do not scale from this drawing. All dimensions in millimeters. All dimensions to be checked on site. All omissions and discrepancies to be reported to the architect immediately. This drawing is © betterPAD.		

Project: <b>72 Lawn Road NW3 2XB</b>	
Dwg no: <b>2403 / PL.06</b>	
Drawing: <b>Existing Elevations Rear &amp; Side (South)</b>	
Date: August 2024	Scale: 1:100 @ A3
C bP	D bP
Rev: 00	

**Planning**

**better PAD**

love your home

**W** [www.betterpad.co.uk](http://www.betterpad.co.uk)  
**E** [hello@betterpad.co.uk](mailto:hello@betterpad.co.uk)