


PROPOSED SECTION BB

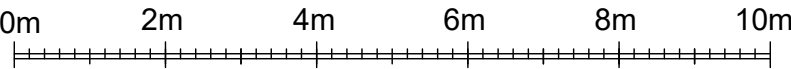

PLANNING

I A I July 2024 I Basement removed I SP I

BB PARTNERSHIP LTD
CHARTERED ARCHITECTS

Studios 33-34, 10 Hornsey St, London. N7 8EL
Tel 020 7336 8555 - e-mail - architect@bbpartnership.co.uk

client KTerraces Ltd.		
project 11-15 King's Terrace NW1 0JP		
drawing Proposed Section BB		
date June 24	scale 1:100	drawn by GS
drg.no. GDA - 31		revision A