


The content of this document is strictly CONFIDENTIAL. Any unauthorised copying, disclosure or distribution of the material and information in this document is strictly forbidden.

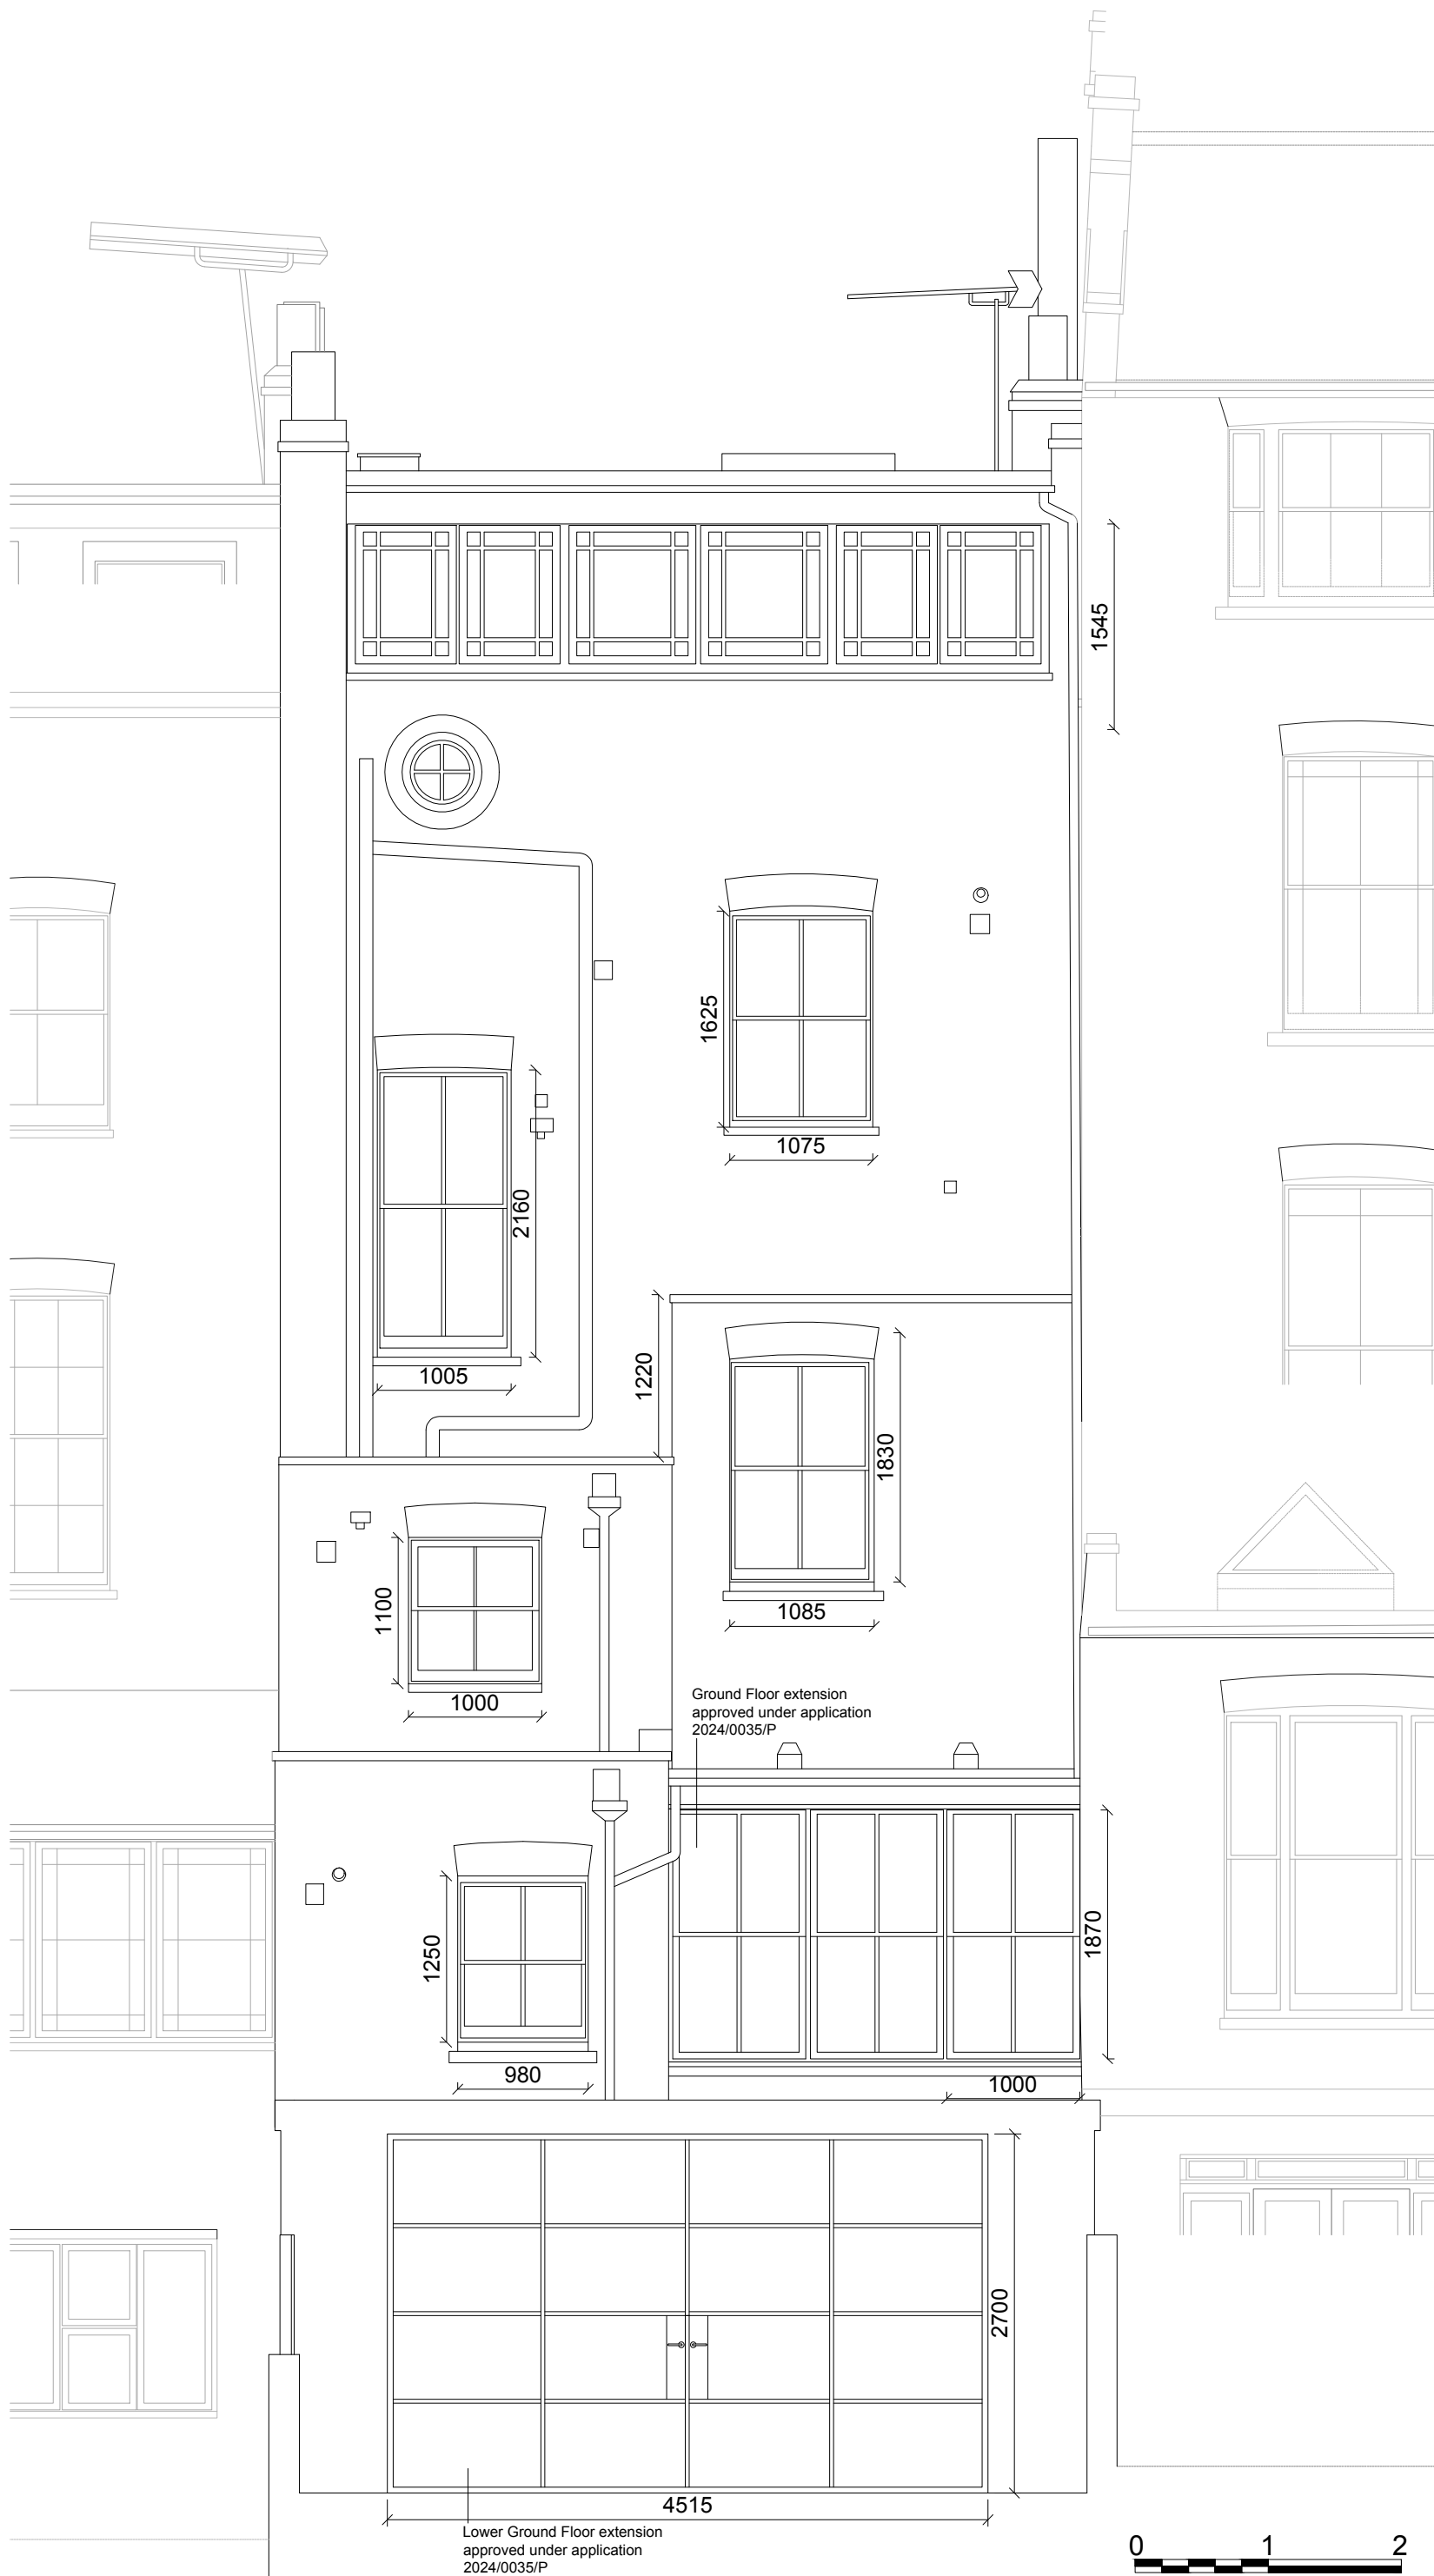

Client
Kerem Cevahir & Eylul Cagri Mutluay

Project
**30 Chalcot Rd
London
NW1 8LN**

Title
**Proposed Rear First Floor
Extension Elevation**

Job Code	Originator	Scale	Number	Revision
CR		1:50 @ A3	AE_1_6	00
Date	Location	Drawn by		
24.09.24		BW		

0 1 2
Scale Bar 1:50