


SCALE BAR CALCULATOR IN METERS


1:10	0.25m	0.5m
1:20	0.5m	1.0m
1:50	1.0m	2.0m
1:100	2.0m	4.0m
1:200	4.0m	8.0m
1:500	10.0m	20.0m
1:1250	25.0m	50.0m

○ FC : XXXX = Floor to Ceiling height
 (D-G-01) Door number (W-1-01) Window number
 All dimensions to be checked on site before construction commences
 All dimensions may be subject to human error.
 Notes
 [Hatched Box] Demolish [Crossed Box] Remove

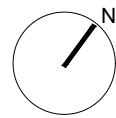

WELLSTUDIO
 Worlds End Studios
 132-134 Lots Road
 London, SW10 0RJ
 T:020 3983 6100
 info@wellstudioarchitecture.co.uk
 www.wellstudioarchitecture.co.uk

CLIENT	TITLE	DATE	JOB NO	DRAWING NO	CHECKED BY	REVISION NUMBER
AFLUX_DESIGNS_LIMITED	EXISTING_LGF_PLAN	06.12.2023	WS184	003	TM	-
PROJECT	SHEET SIZE	SCALE	STATUS	DRAWN BY	REVISION DATE	
30_CHALCOT_ROAD	A3	1:100	PLANNING	SA	-	

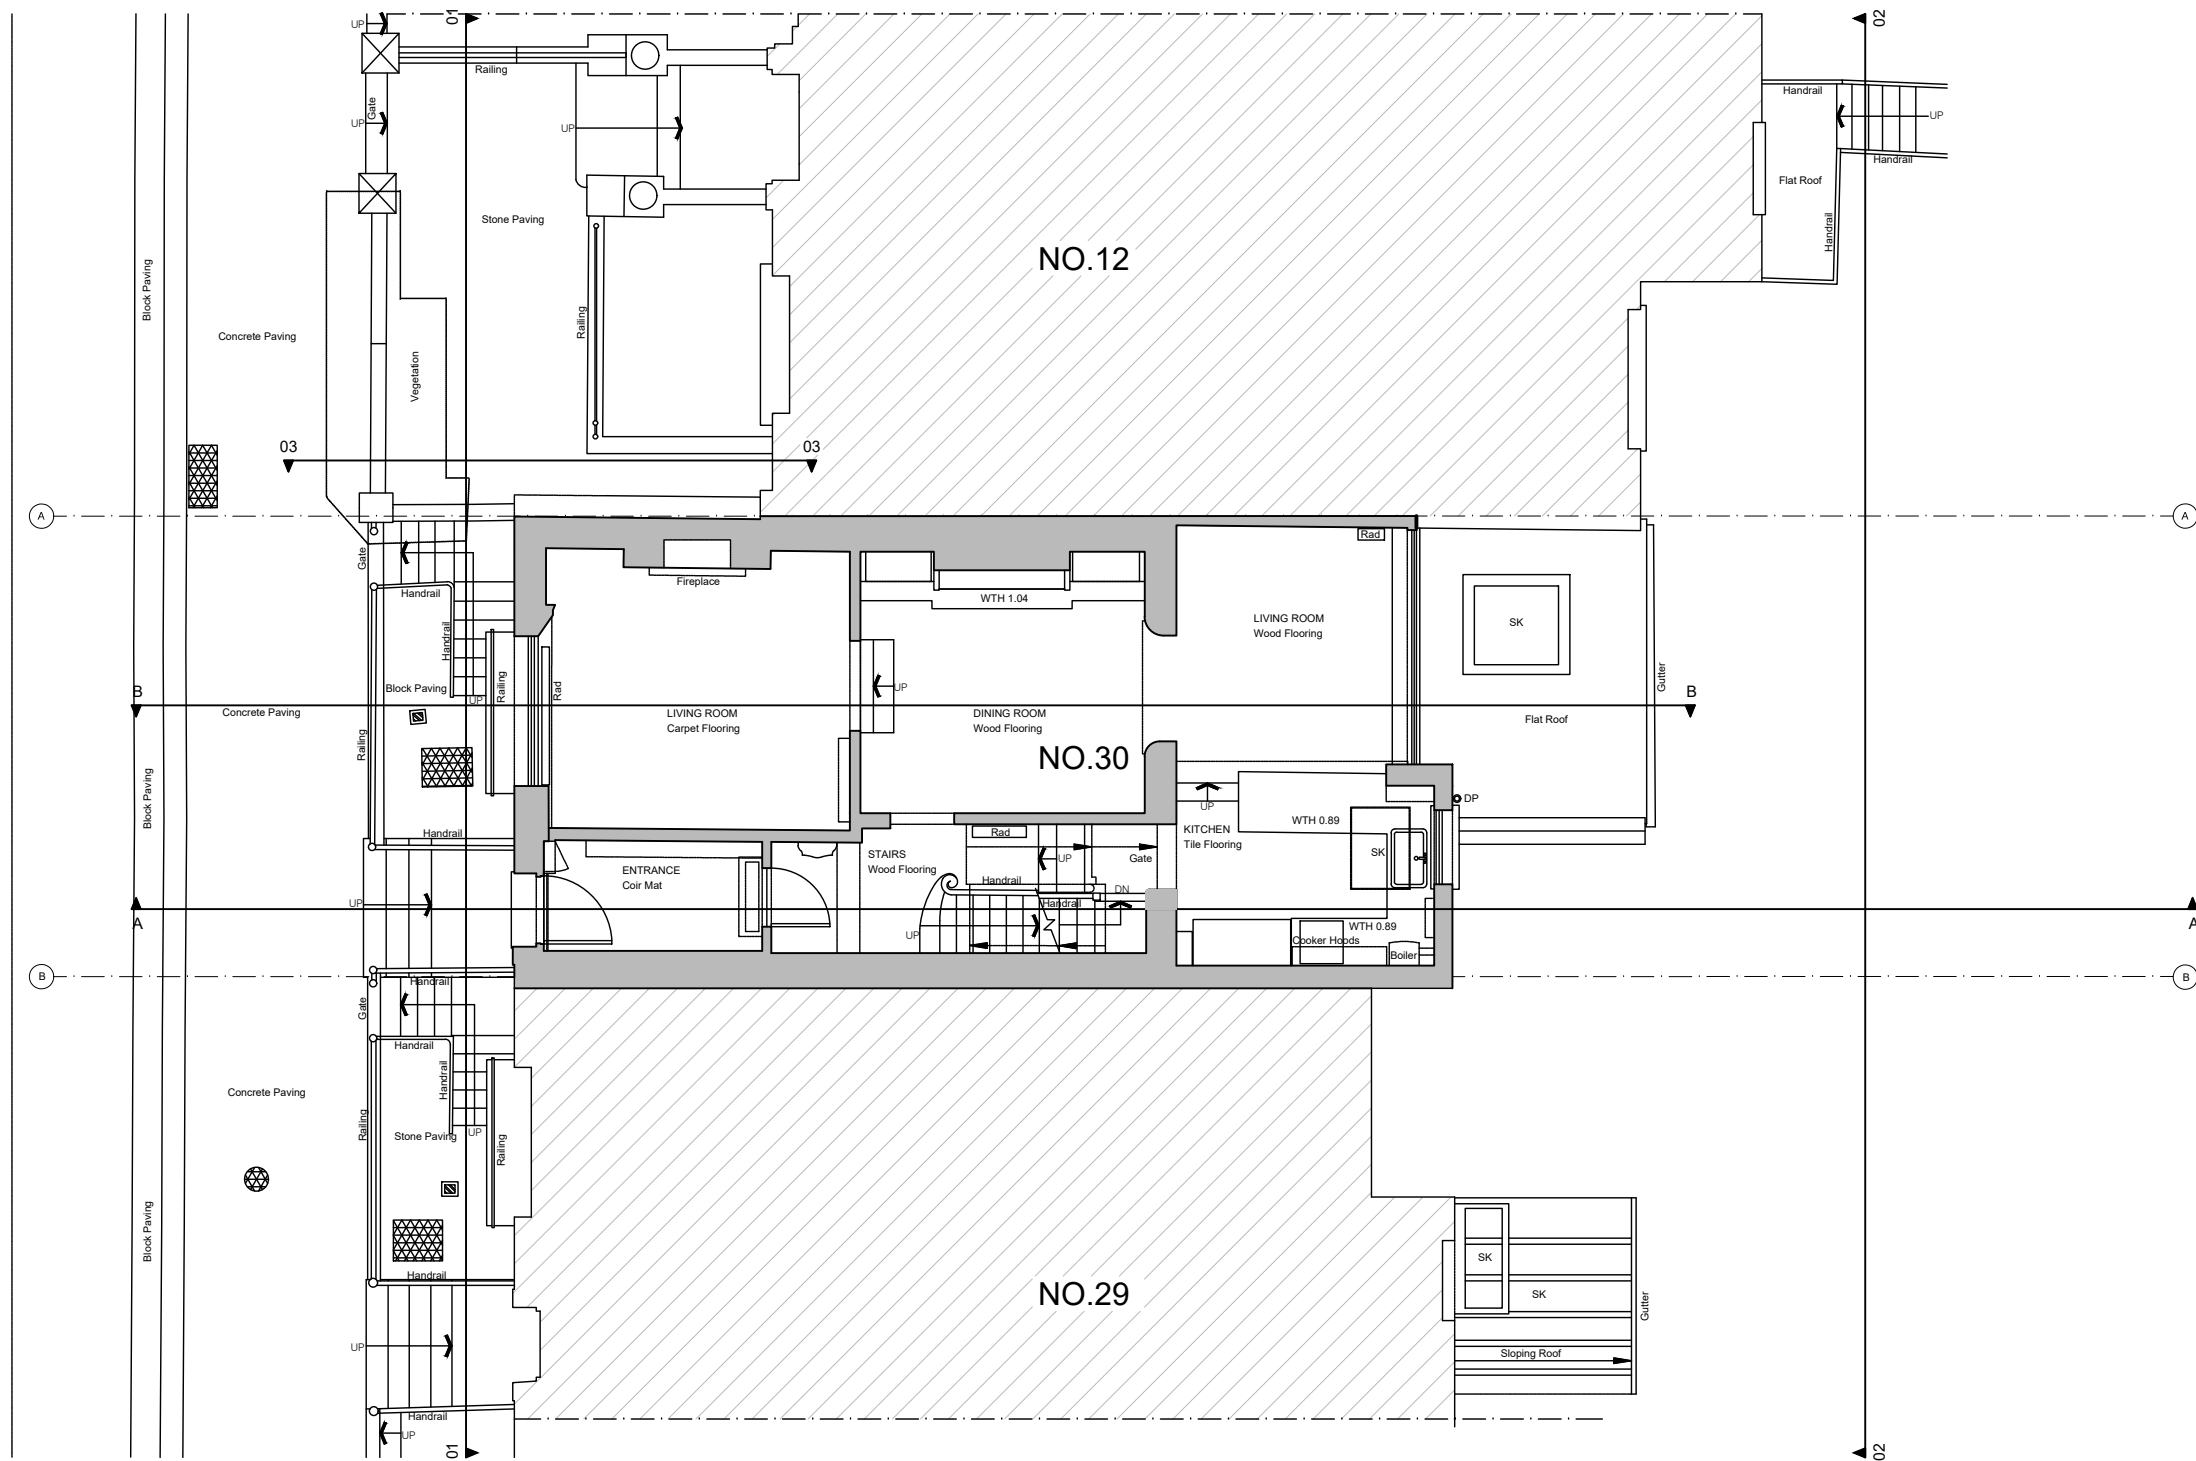


SCALE BAR CALCULATOR IN METERS

1:10	0.25m	0.5m
1:20	0.5m	1.0m
1:50	1.0m	2.0m
1:100	2.0m	4.0m
1:200	4.0m	8.0m
1:500	10.0m	20.0m
1:1250	25.0m	50.0m

○ FC : XXXX = Floor to Ceiling height
 (D-G-01) Door number (W1-01) Window number
 All dimensions to be checked on site before construction commences
 All dimensions may be subject to human error.

Notes
 Demolish
 Remove

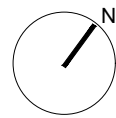

WELLSTUDIO

Worlds End Studios
 132-134 Lots Road
 London, SW10 0RJ
 T:020 3983 6100
 info@wellstudioarchitecture.co.uk
 www.wellstudioarchitecture.co.uk

CLIENT
 AFLUX_DESIGNS_LIMITED

PROJECT
 30_CHALCOT_ROAD

TITLE
 EXISTING_GF_PLAN

DATE
 06.12.2023

SHEET SIZE
 A3

JOB NO
 WS184

SCALE
 1:100

DRAWING NO
 004


STATUS
 PLANNING

CHECKED BY
 TM

DRAWN BY
 SA

REVISION NUMBER
 -

REVISION DATE
 -

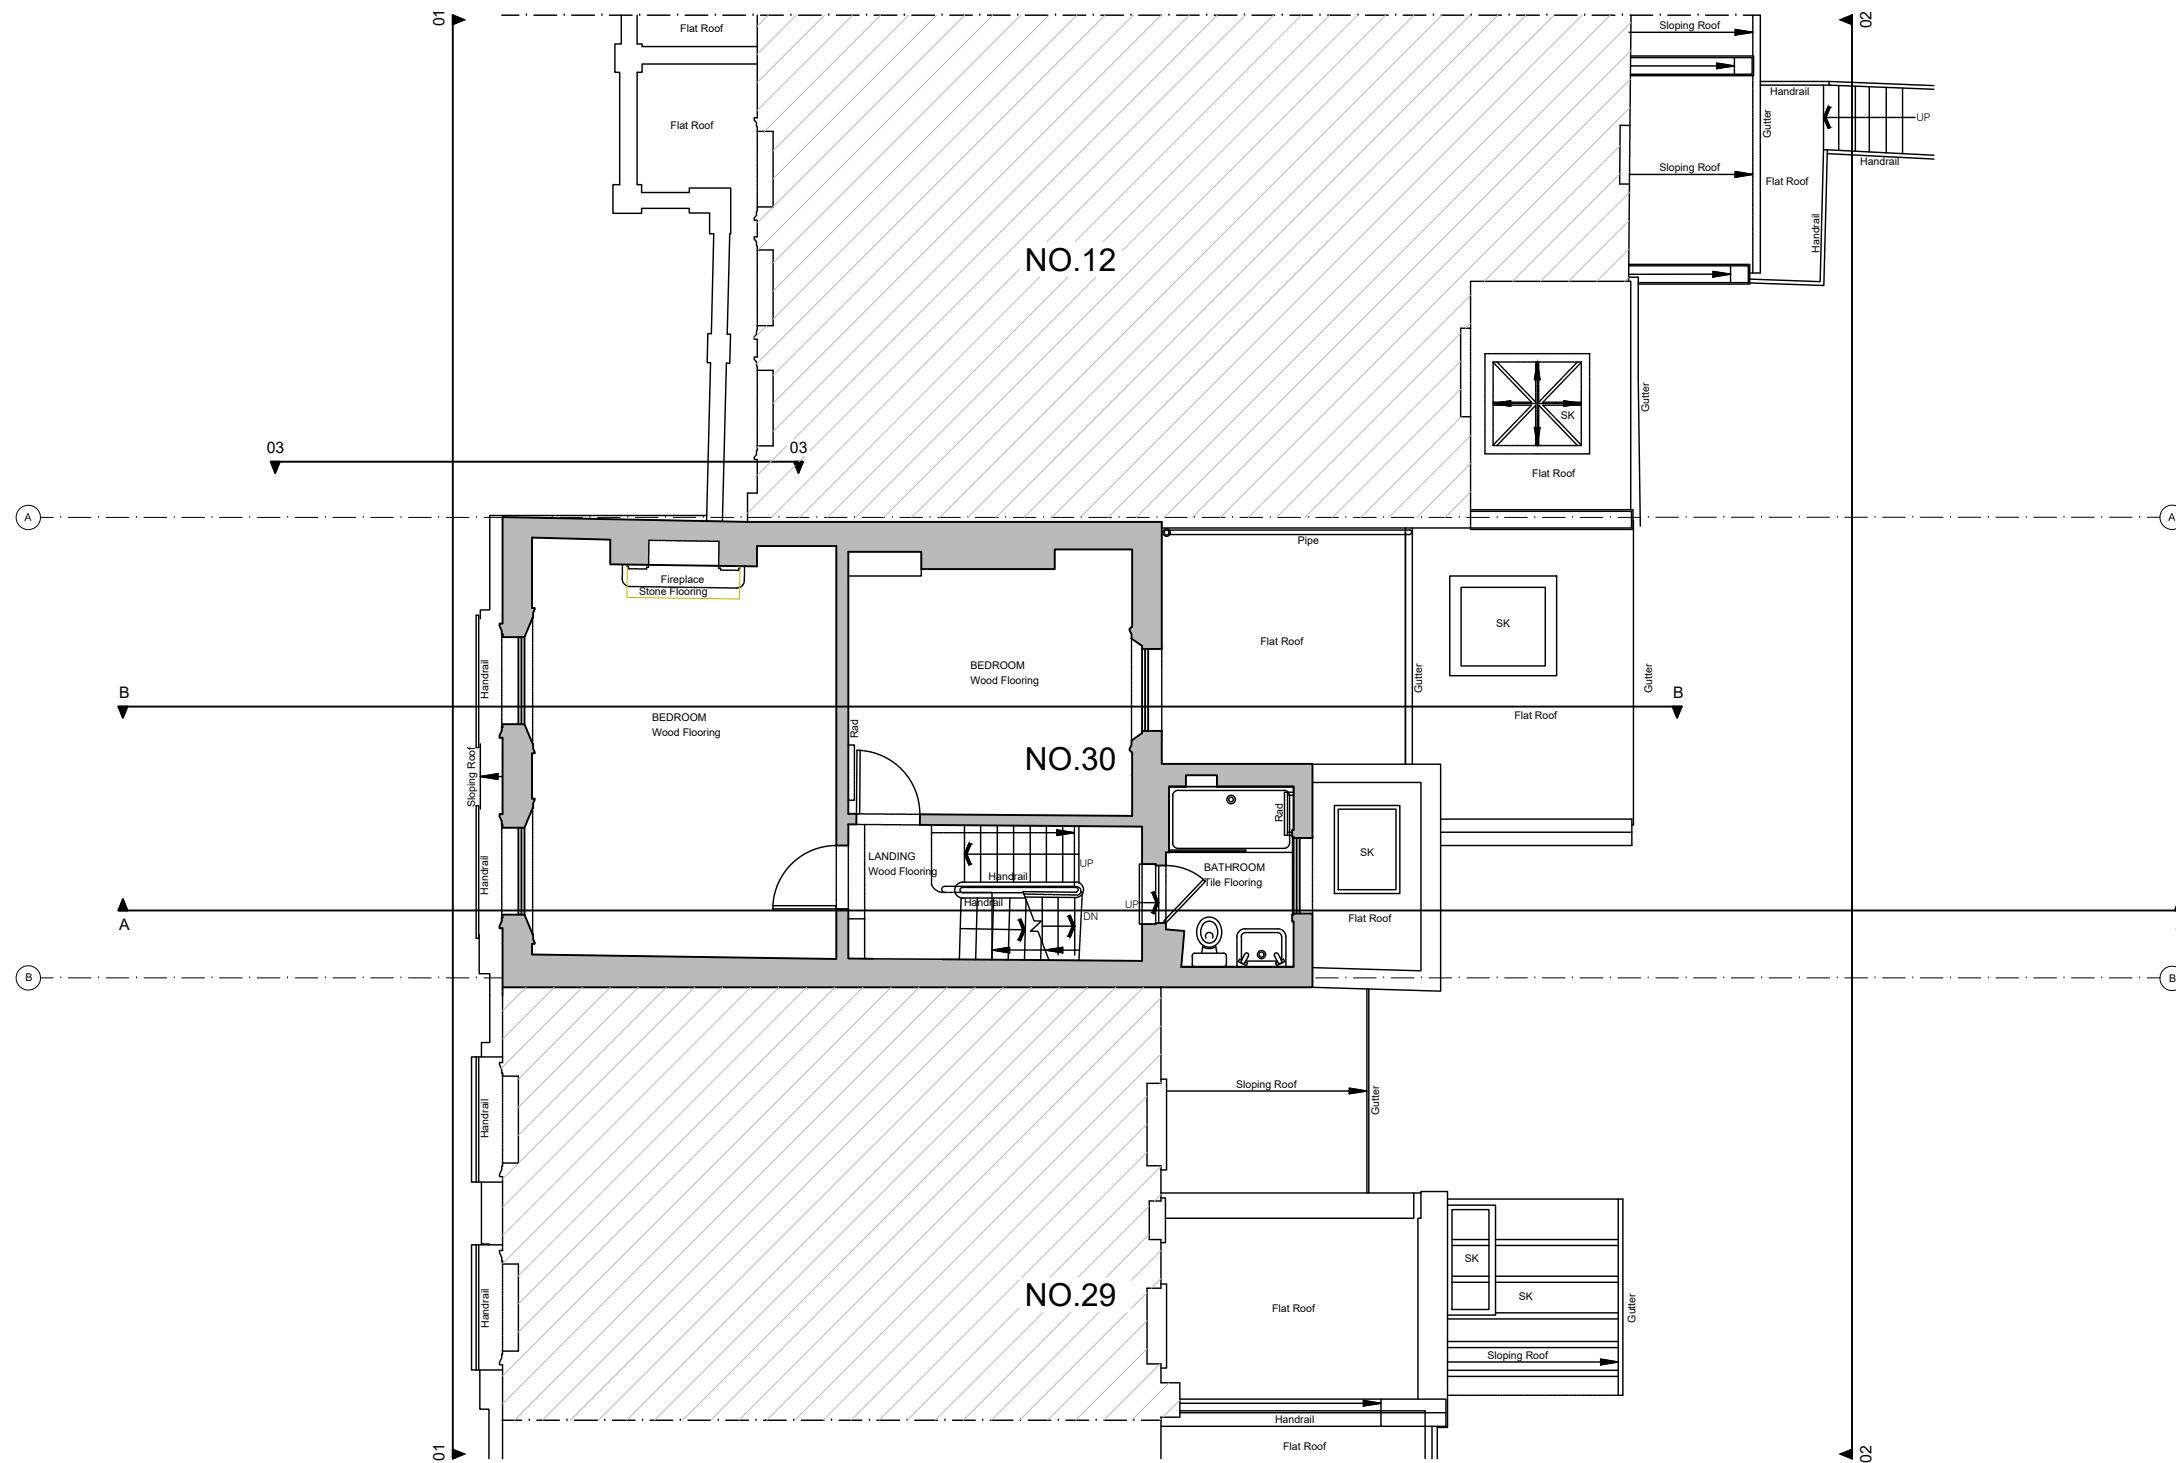


SCALE BAR CALCULATOR IN METERS

1:10	0.25m	0.5m
1:20	0.5m	1.0m
1:50	1.0m	2.0m
1:100	2.0m	4.0m
1:200	4.0m	8.0m
1:500	10.0m	20.0m
1:1250	25.0m	50.0m

○ FC : XXXX = Floor to Ceiling height
 (D-G-01) Door number (W-1-01) Window number
 All dimensions to be checked on site before construction commences
 All dimensions may be subject to human error.

Notes
 Demolish
 Remove

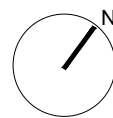

WELLSTUDIO

Worlds End Studios
 132-134 Lots Road
 London, SW10 0RJ
 T:020 3983 6100
 info@wellstudioarchitecture.co.uk
 www.wellstudioarchitecture.co.uk

CLIENT
 AFLUX_DESIGNS_LIMITED

TITLE
 EXISTING_1F_PLAN

DATE
 06.12.2023

JOB NO
 WS184

DRAWING NO
 005

CHECKED BY
 TM

REVISION NUMBER
 -

PROJECT
 30_CHALCOT_ROAD


SHEET SIZE
 A3

SCALE
 1:100

STATUS
 PLANNING

DRAWN BY
 SA


REVISION DATE
 -

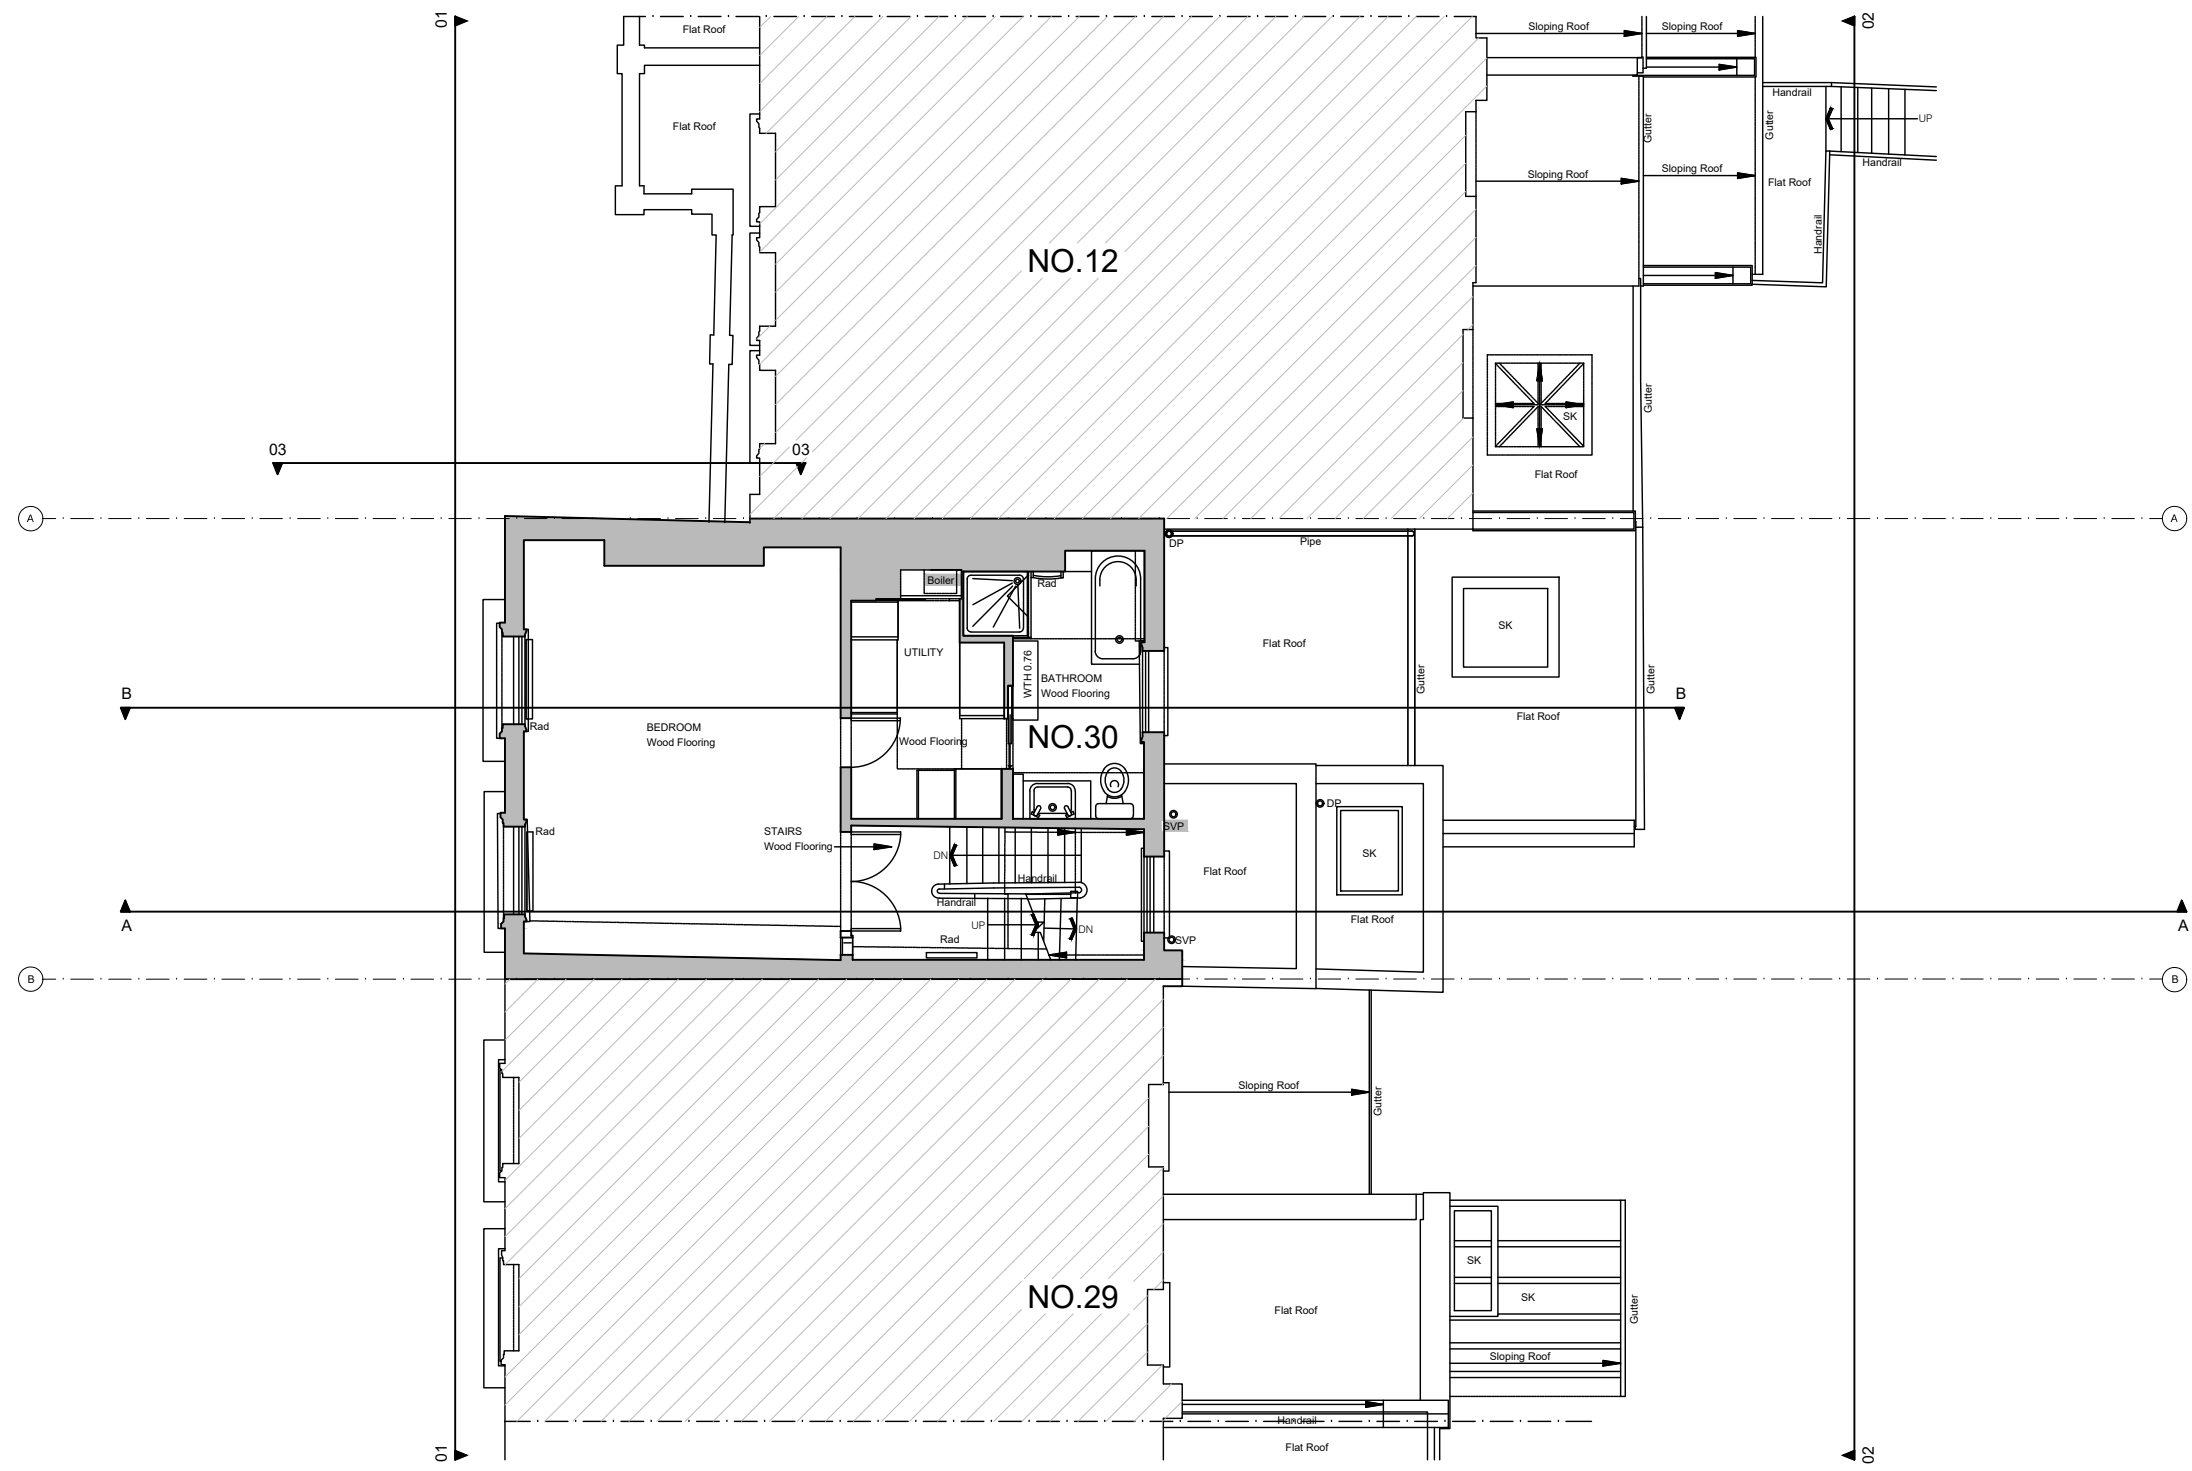

SCALE BAR CALCULATOR IN METERS

1:10	0.25m	0.5m
1:20	0.5m	1.0m
1:50	1.0m	2.0m
1:100	2.0m	4.0m
1:200	4.0m	8.0m
1:500	10.0m	20.0m
1:1250	25.0m	50.0m


○ FC : XXXX = Floor to Ceiling height
 (D-G-01) Door number (W1-01) Window number
 All dimensions to be checked on site before construction commences
 All dimensions may be subject to human error.
 Notes Demolish Remove

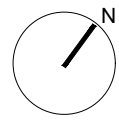

WELLSTUDIO
 Worlds End Studios
 132-134 Lots Road
 London, SW10 0RJ
 T:020 3983 6100
 info@wellstudioarchitecture.co.uk
 www.wellstudioarchitecture.co.uk

CLIENT: AFLUX_DESIGNS_LIMITED
 TITLE: EXISTING_2F_PLAN
 PROJECT: 30_CHALCOT_ROAD

DATE	JOB NO	DRAWING NO	CHECKED BY	REVISION NUMBER
06.12.2023	WS184	006	TM	-
SHEET SIZE	SCALE	STATUS	DRAWN BY	REVISION DATE
A3	1:100	PLANNING	SA	-

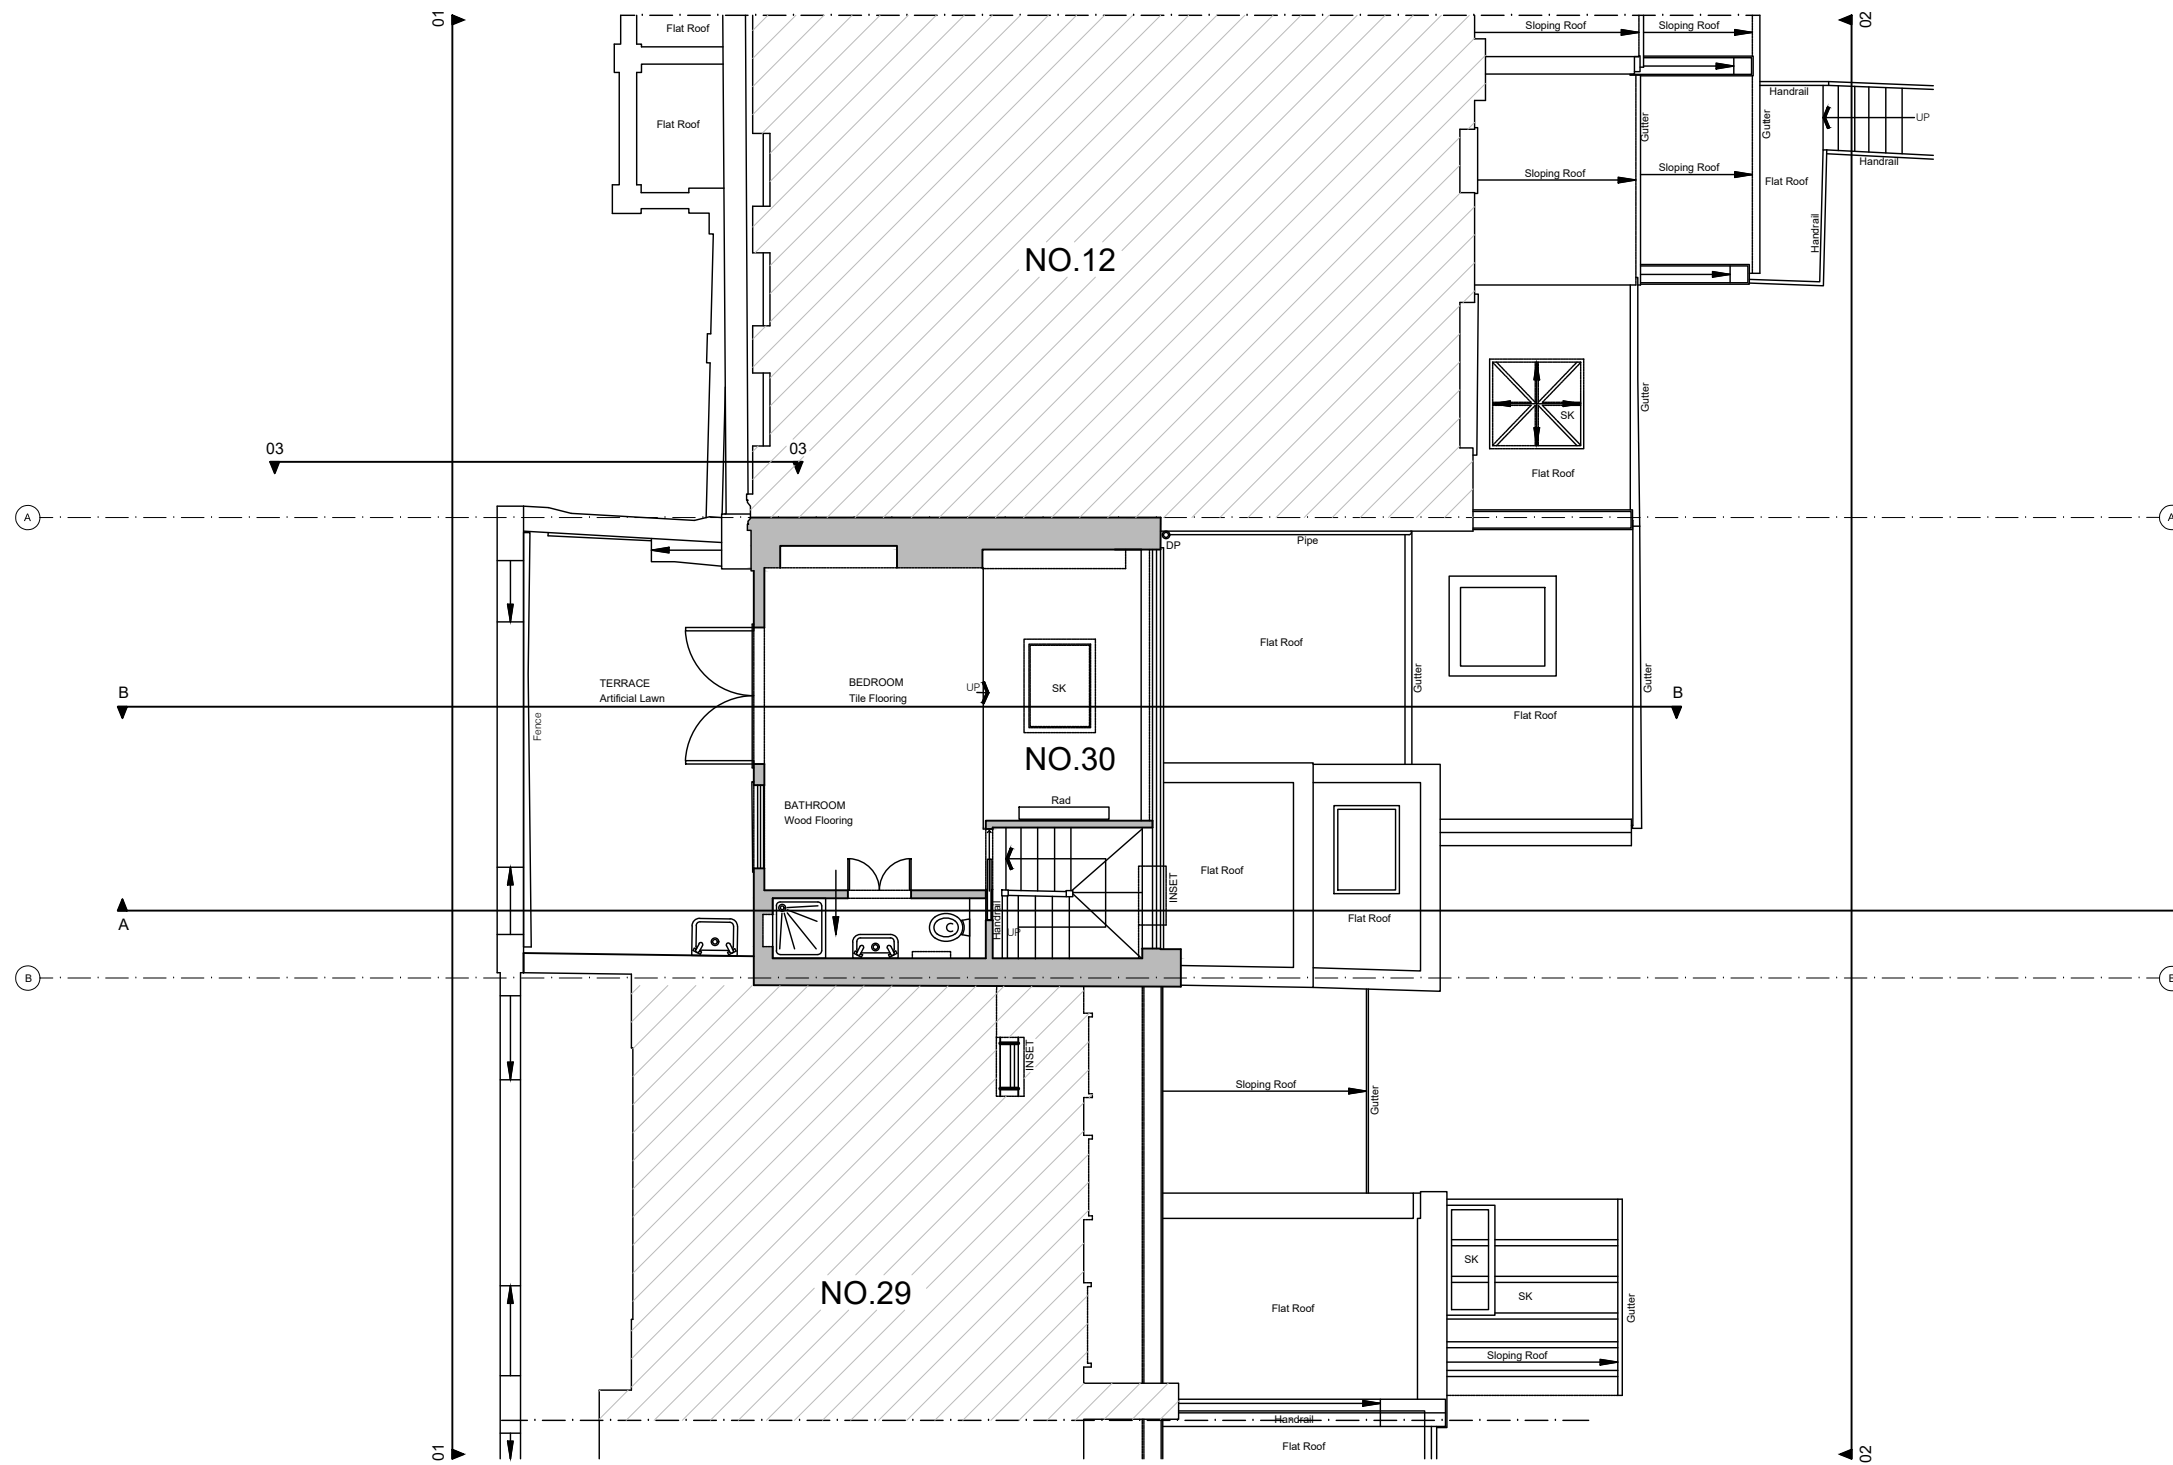


SCALE BAR CALCULATOR IN METERS

1:10	0.25m	0.5m
1:20	0.5m	1.0m
1:50	1.0m	2.0m
1:100	2.0m	4.0m
1:200	4.0m	8.0m
1:500	10.0m	20.0m
1:1250	25.0m	50.0m

○ FC : XXXX = Floor to Ceiling height
 (D-G-01) Door number (W1-01) Window number
 All dimensions to be checked on site before construction commences
 All dimensions may be subject to human error.


Notes
 Demolish
 Remove

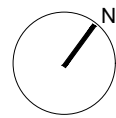

WELLSTUDIO

Worlds End Studios
 132-134 Lots Road
 London, SW10 0RJ
 T:020 3983 6100
 info@wellstudioarchitecture.co.uk
 www.wellstudioarchitecture.co.uk


CLIENT	TITLE	DATE	JOB NO	DRAWING NO	CHECKED BY	REVISION NUMBER
AFLUX_DESIGNS_LIMITED	EXISTING_3F_PLAN	06.13.2023	WS184	007	TM	-
PROJECT	SHEET SIZE	SCALE	STATUS	DRAWN BY	REVISION DATE	
30_CHALCOT_ROAD	A3	1:100	PLANNING	SA	-	

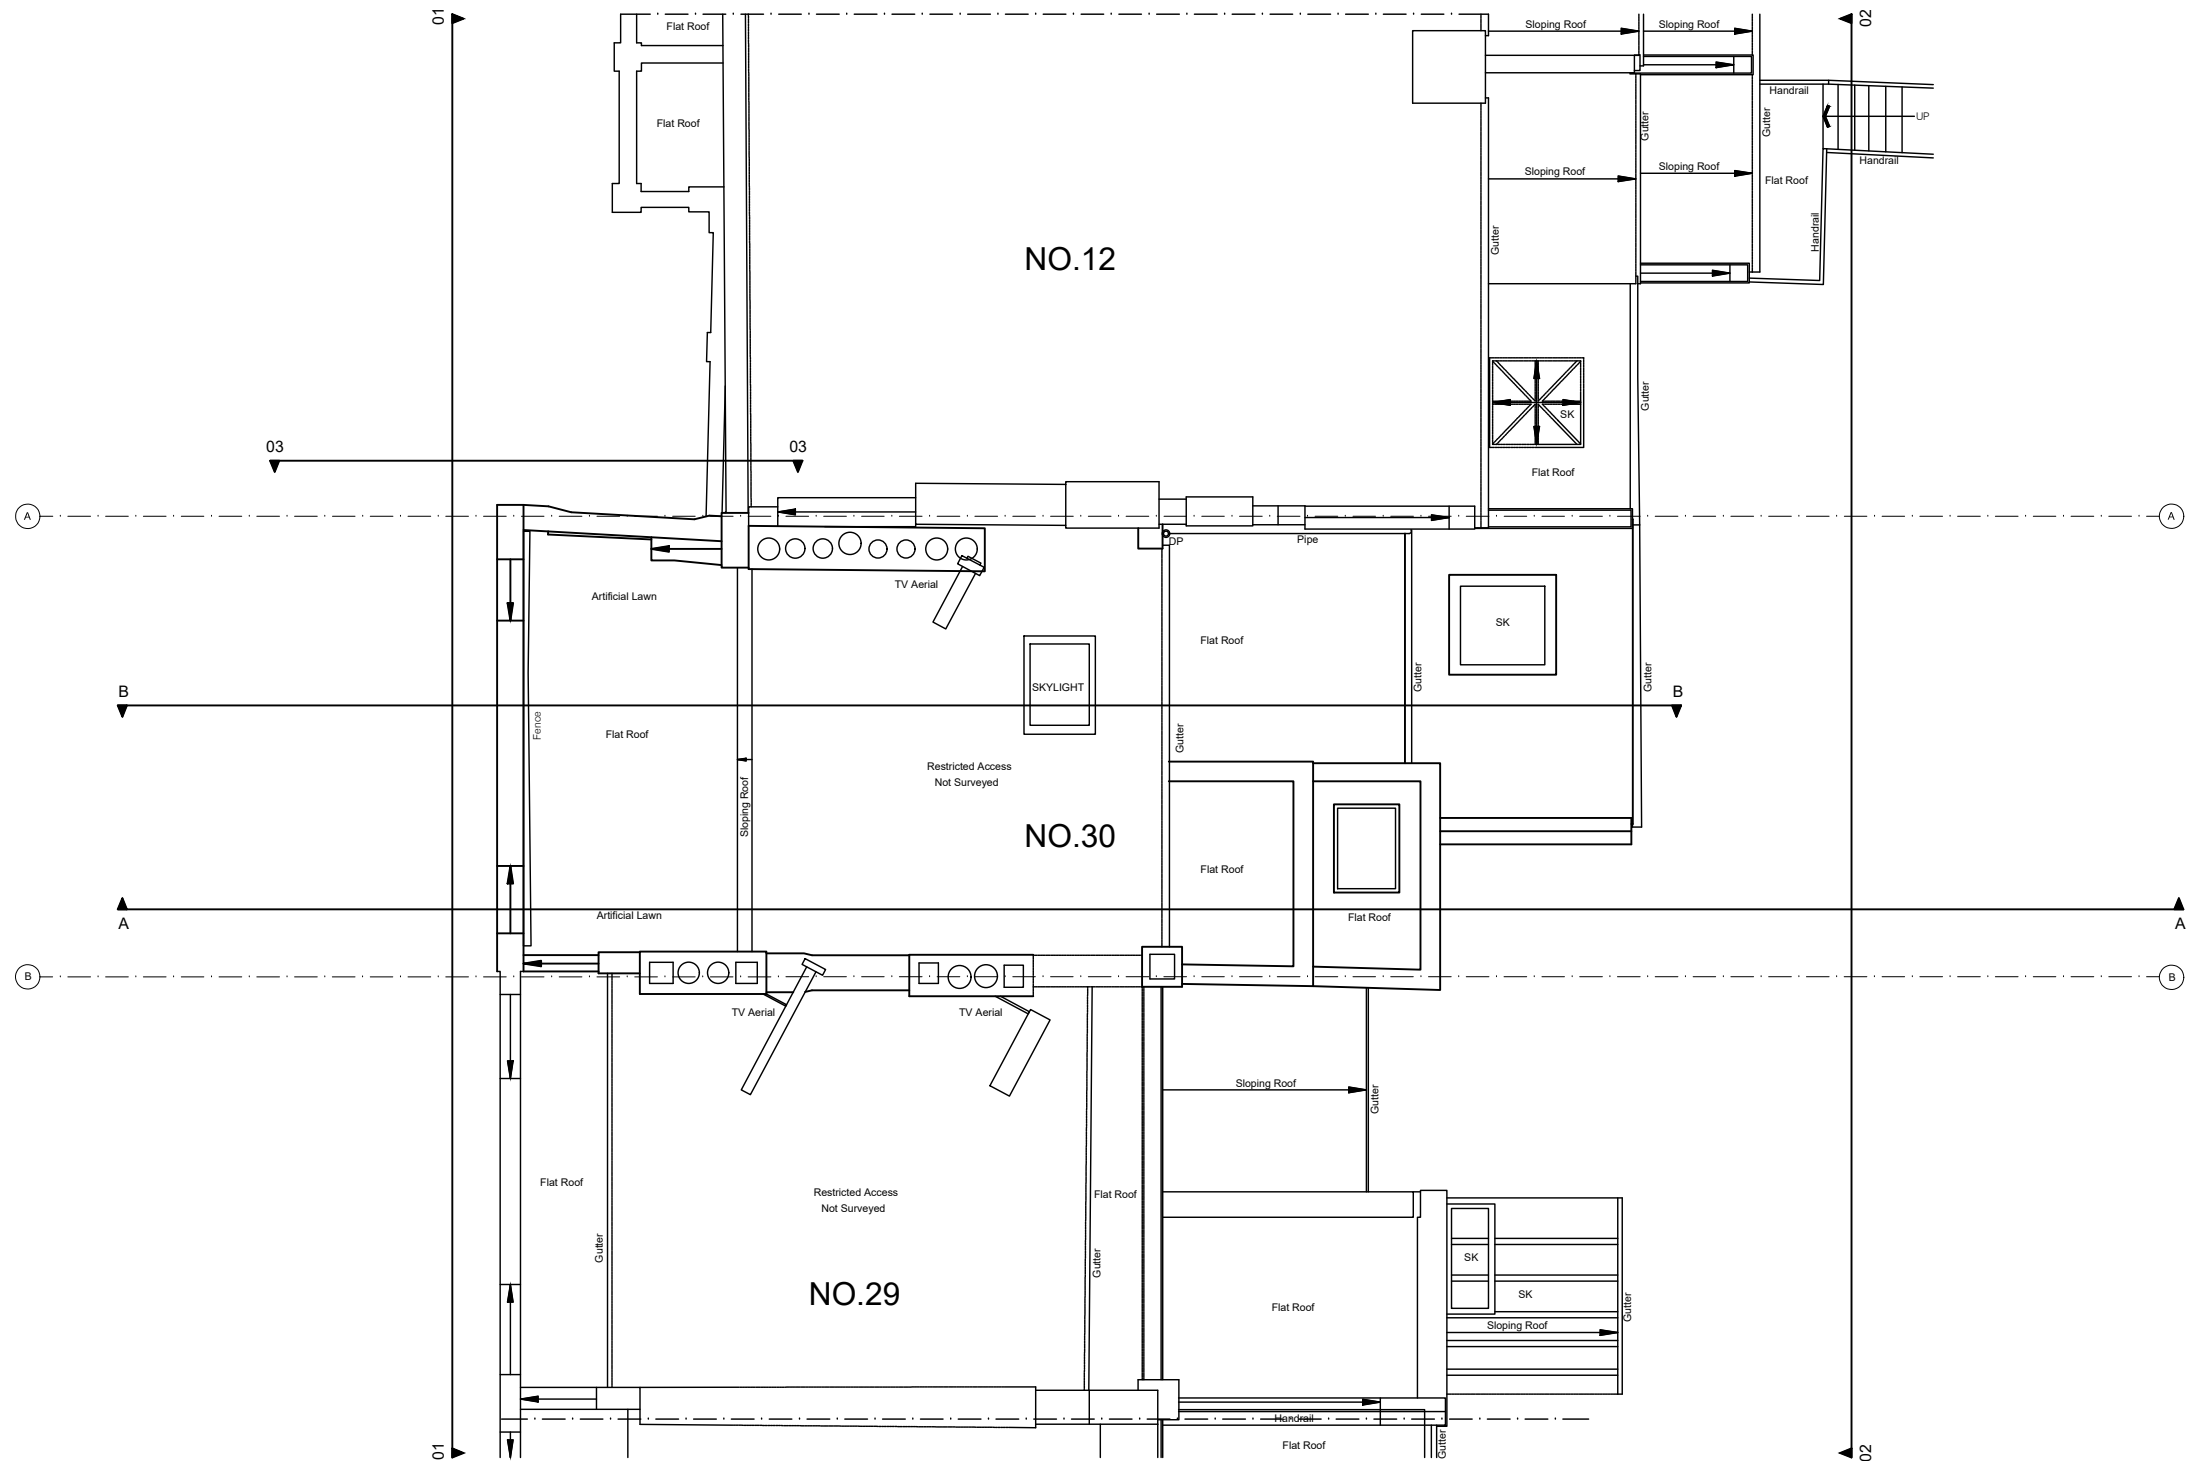

SCALE BAR CALCULATOR IN METERS

1:10	0.25m	0.5m
1:20	0.5m	1.0m
1:50	2.0m	2.0m
1:100	2.0m	8.0m
1:200	10.0m	8.0m
1:500	10.0m	50.0m
1:1250	50.0m	50.0m

○ FC : XXXX = Floor to Ceiling height
 (D-G-01) Door number (W-1-01) Window number
 All dimensions to be checked on site before construction commences
 All dimensions may be subject to human error.
 Notes

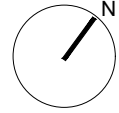

Demolish Remove

WELLSTUDIO
 Worlds End Studios
 132-134 Lots Road
 London, SW10 0RJ
 T:020 3983 6100
 info@wellstudioarchitecture.co.uk
 www.wellstudioarchitecture.co.uk

CLIENT: AFLUX_DESIGNS_LIMITED
 TITLE: EXISTING_ROOF_PLAN
 PROJECT: 30_CHALCOT_ROAD

DATE	JOB NO	DRAWING NO	CHECKED BY	REVISION NUMBER
06.12.2023	WS184	008	TM	-
SHEET SIZE	SCALE	STATUS	DRAWN BY	REVISION DATE
A3	1:100	PLANNING	SA	-