




EXISTING EXTERNAL SHOPFRONT WINDOW (1:10)

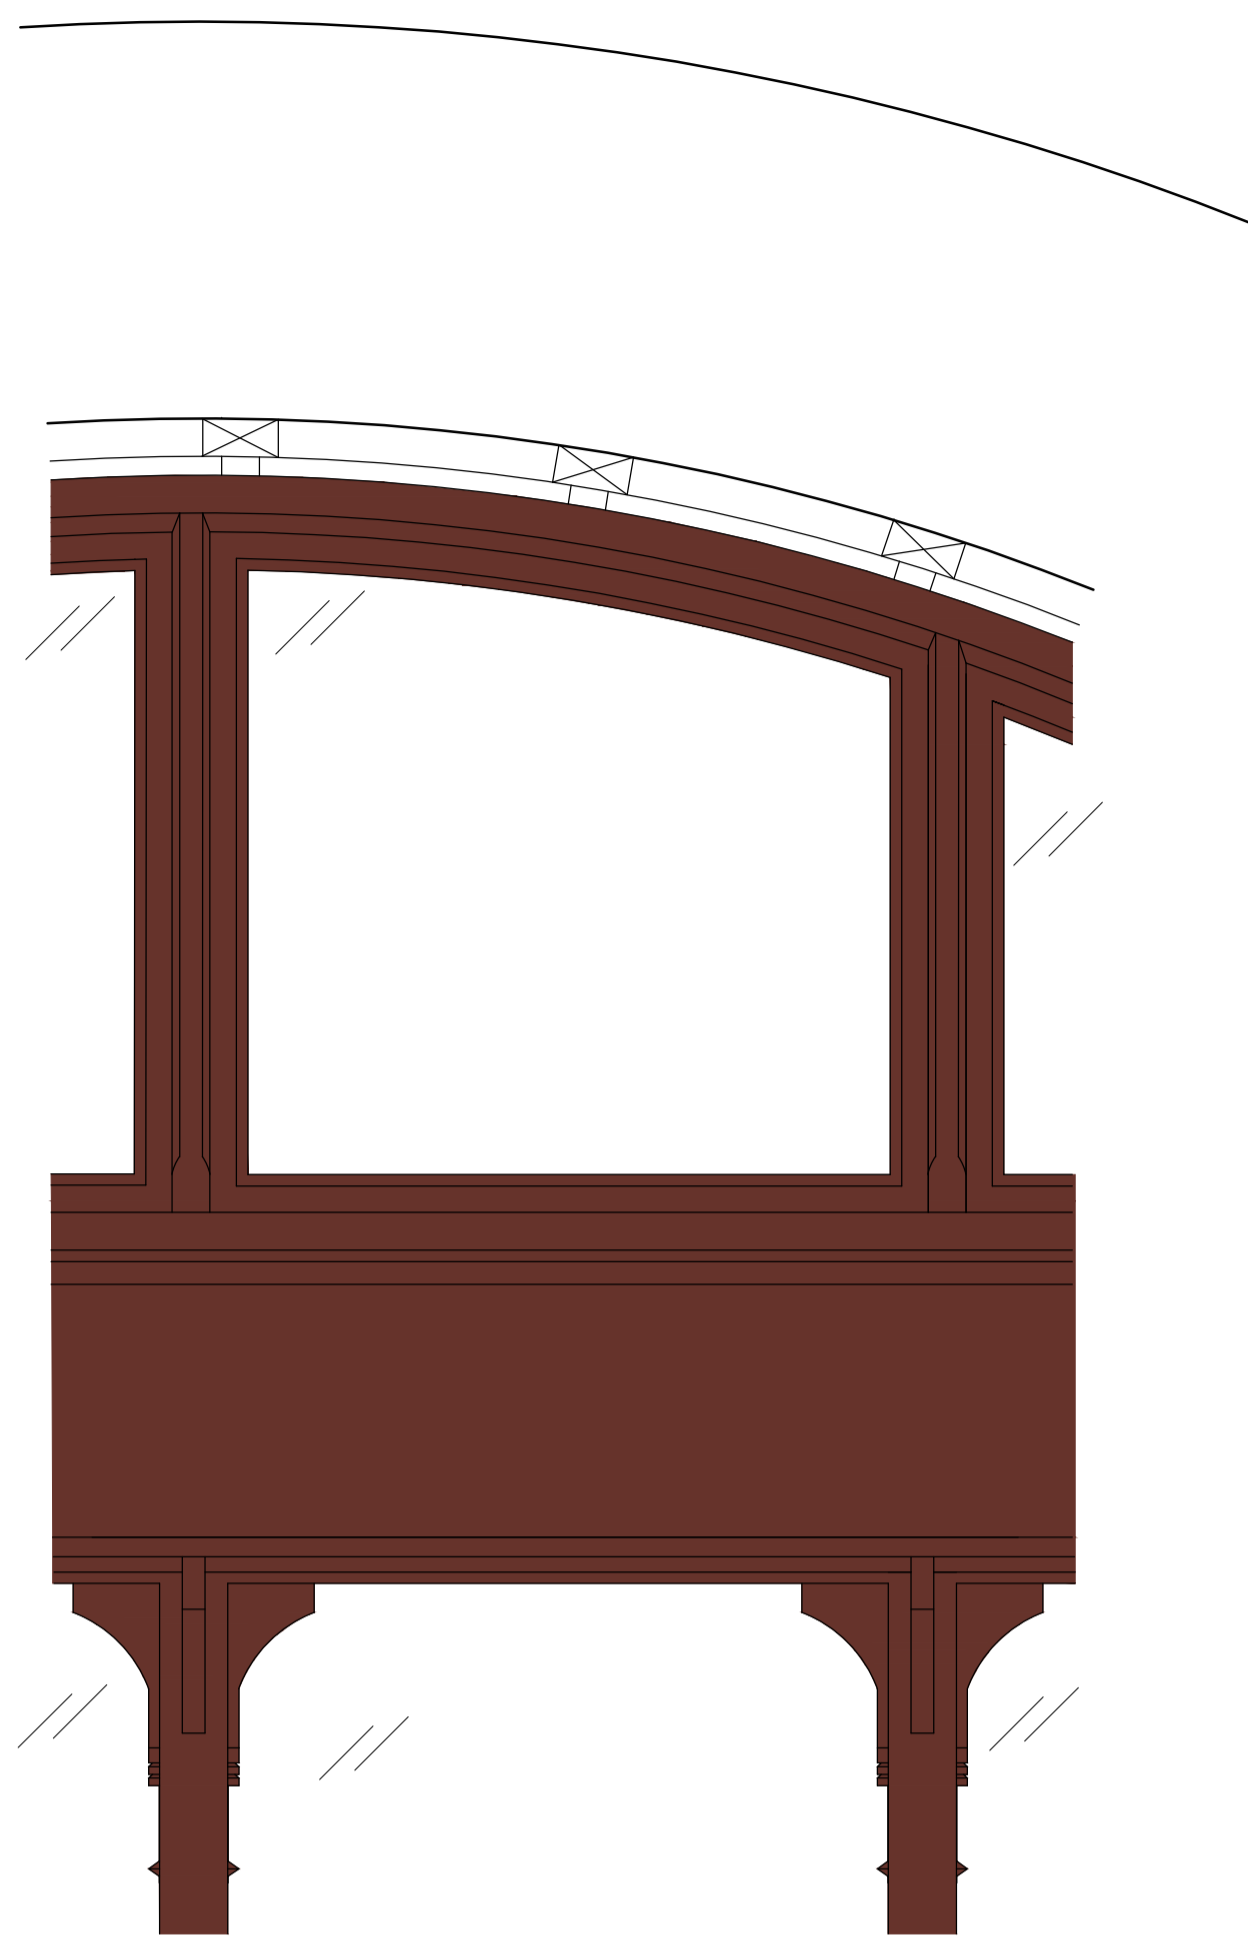


EXISTING INTERNAL SHOPFRONT WINDOW (1:10)

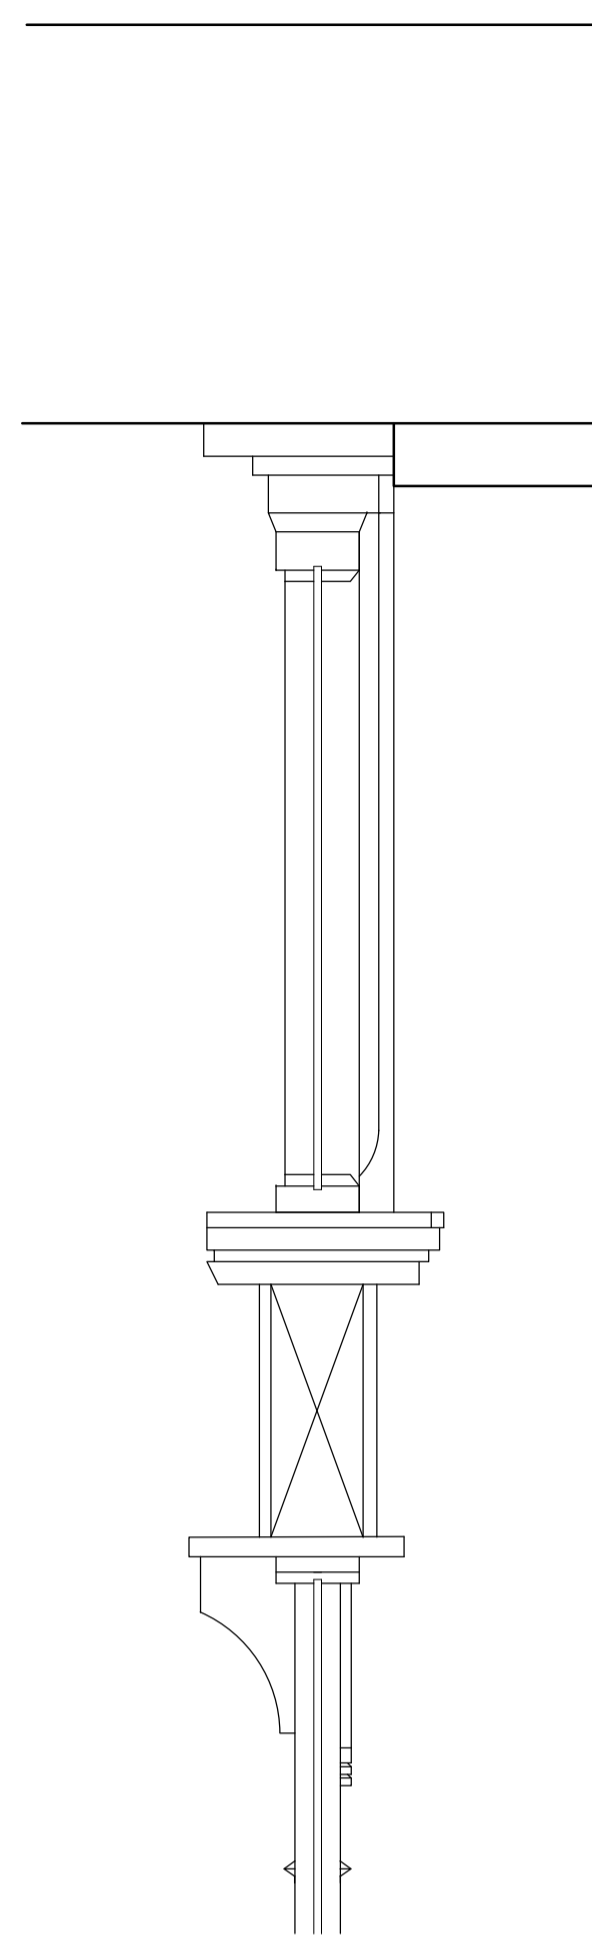


TYPICAL SECTION THRU (1:10)

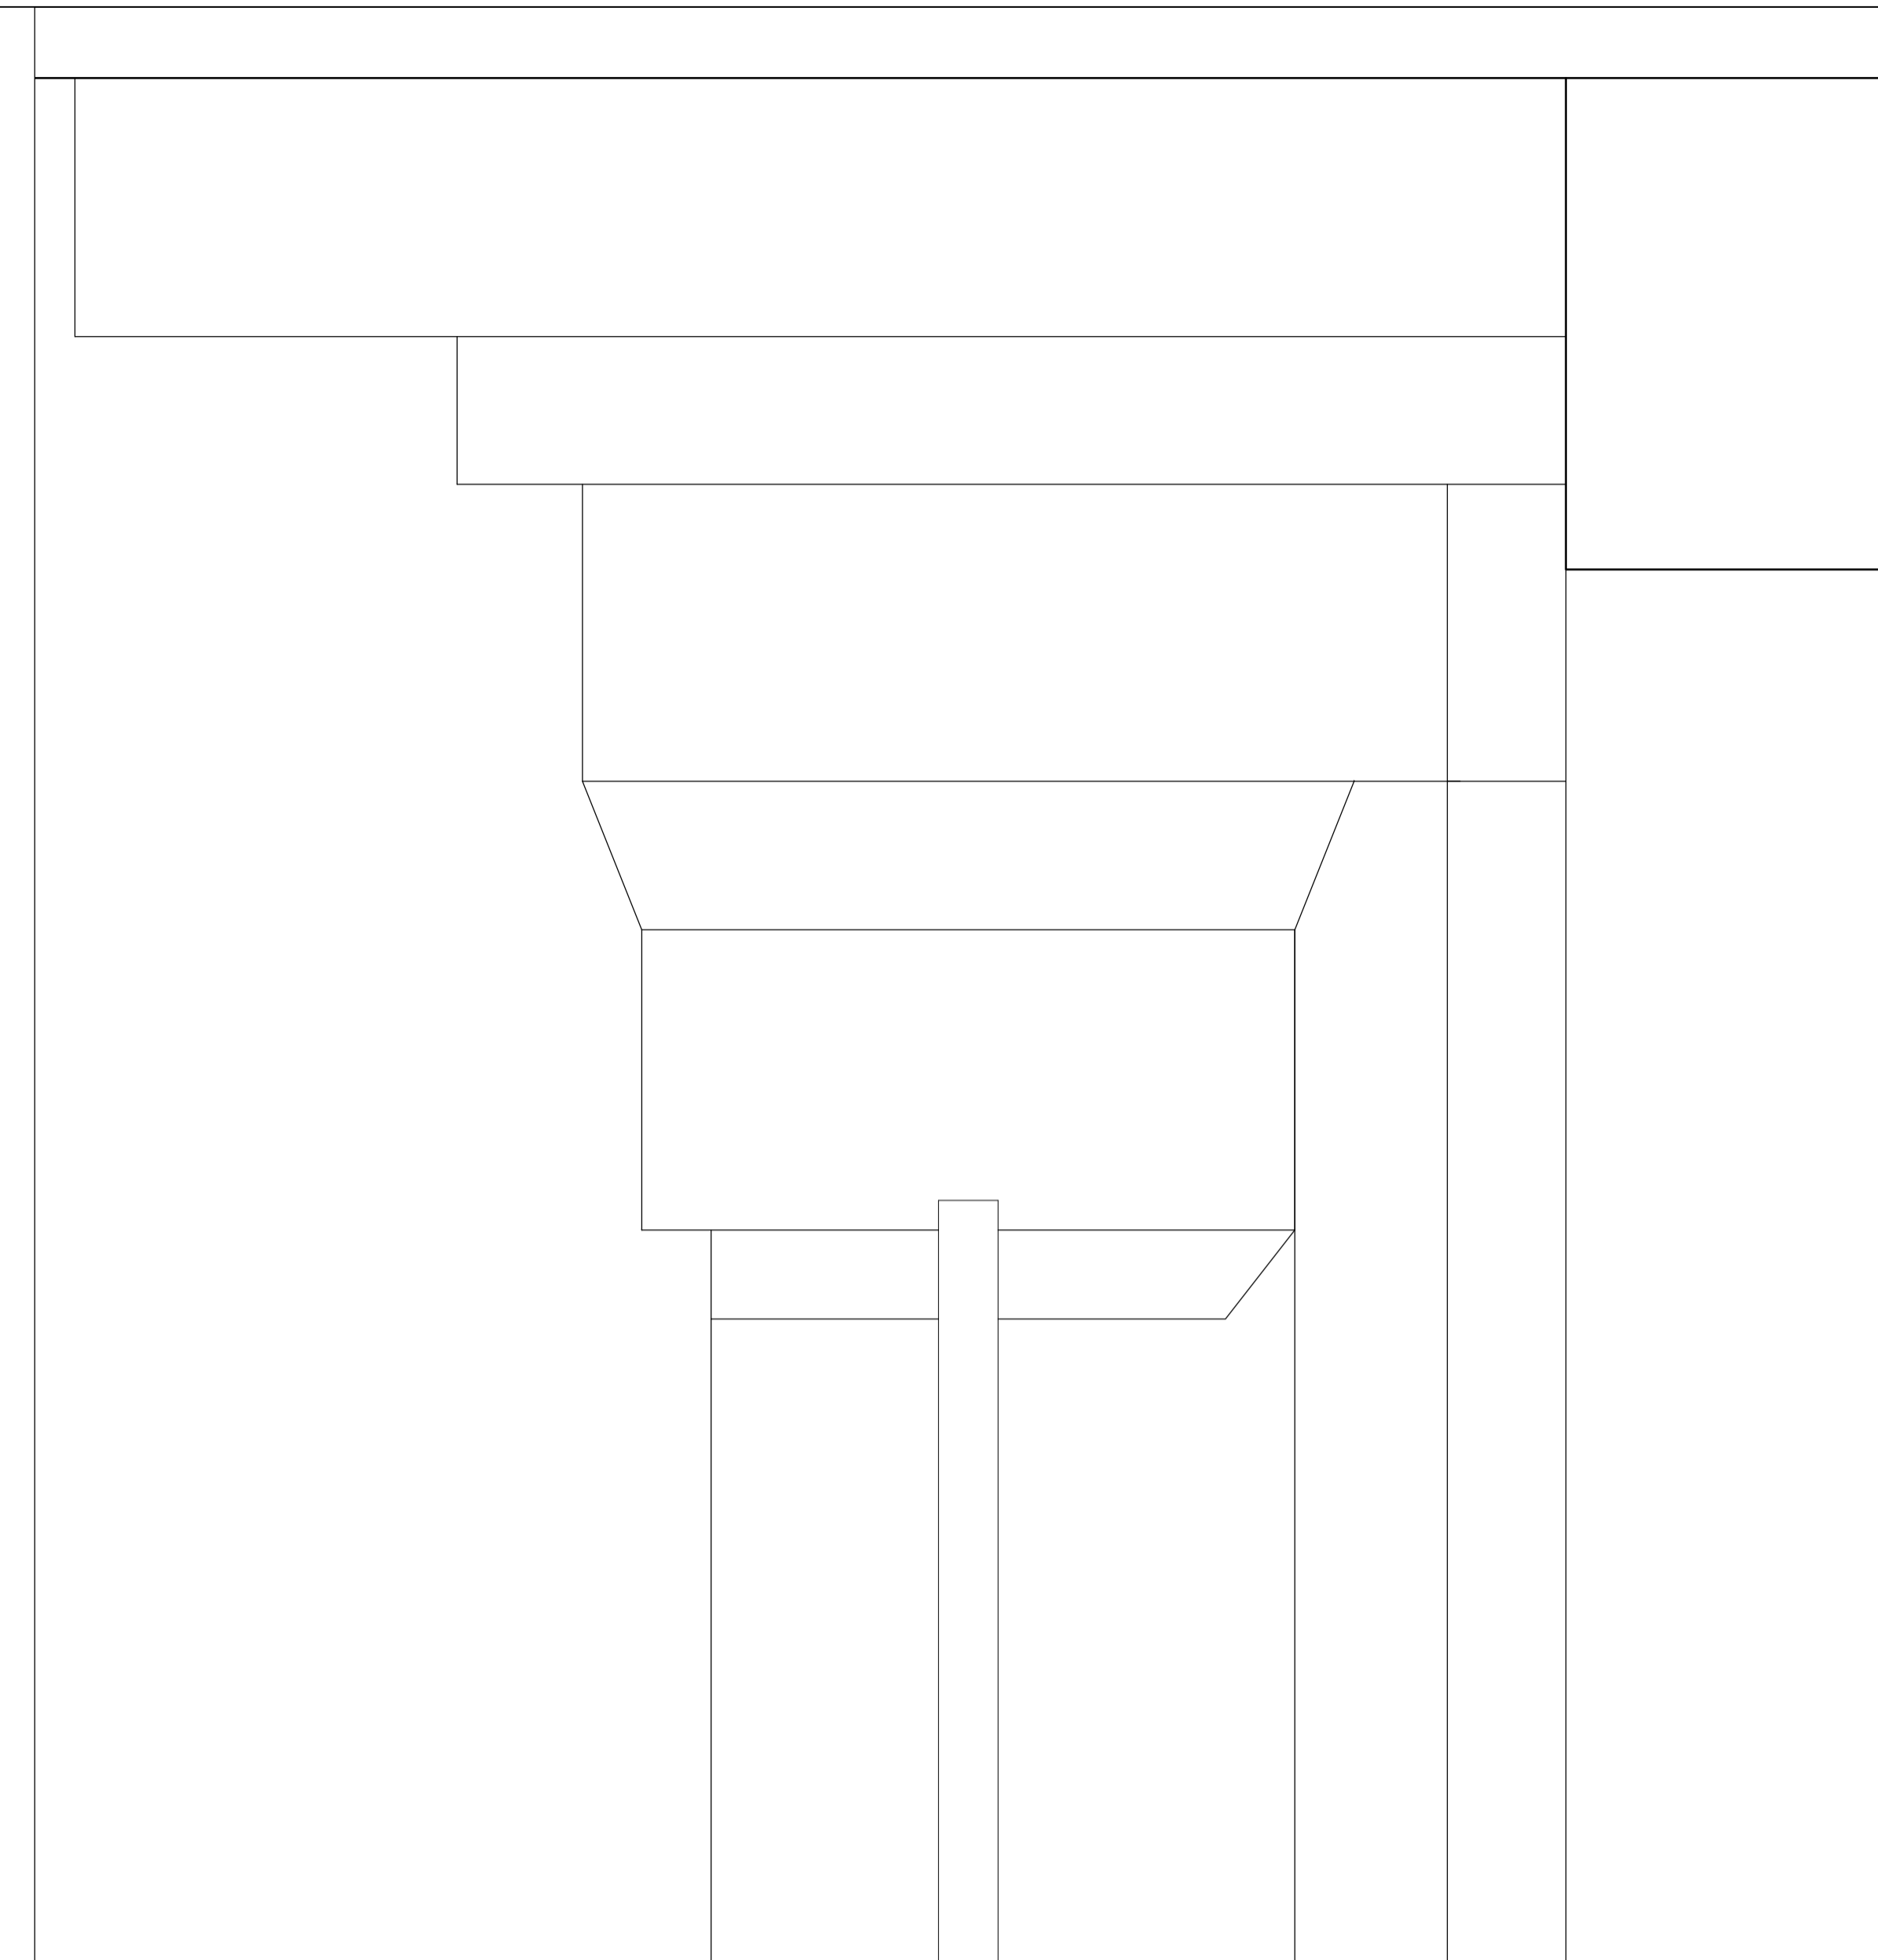



TYPICAL SECTION (1:1)

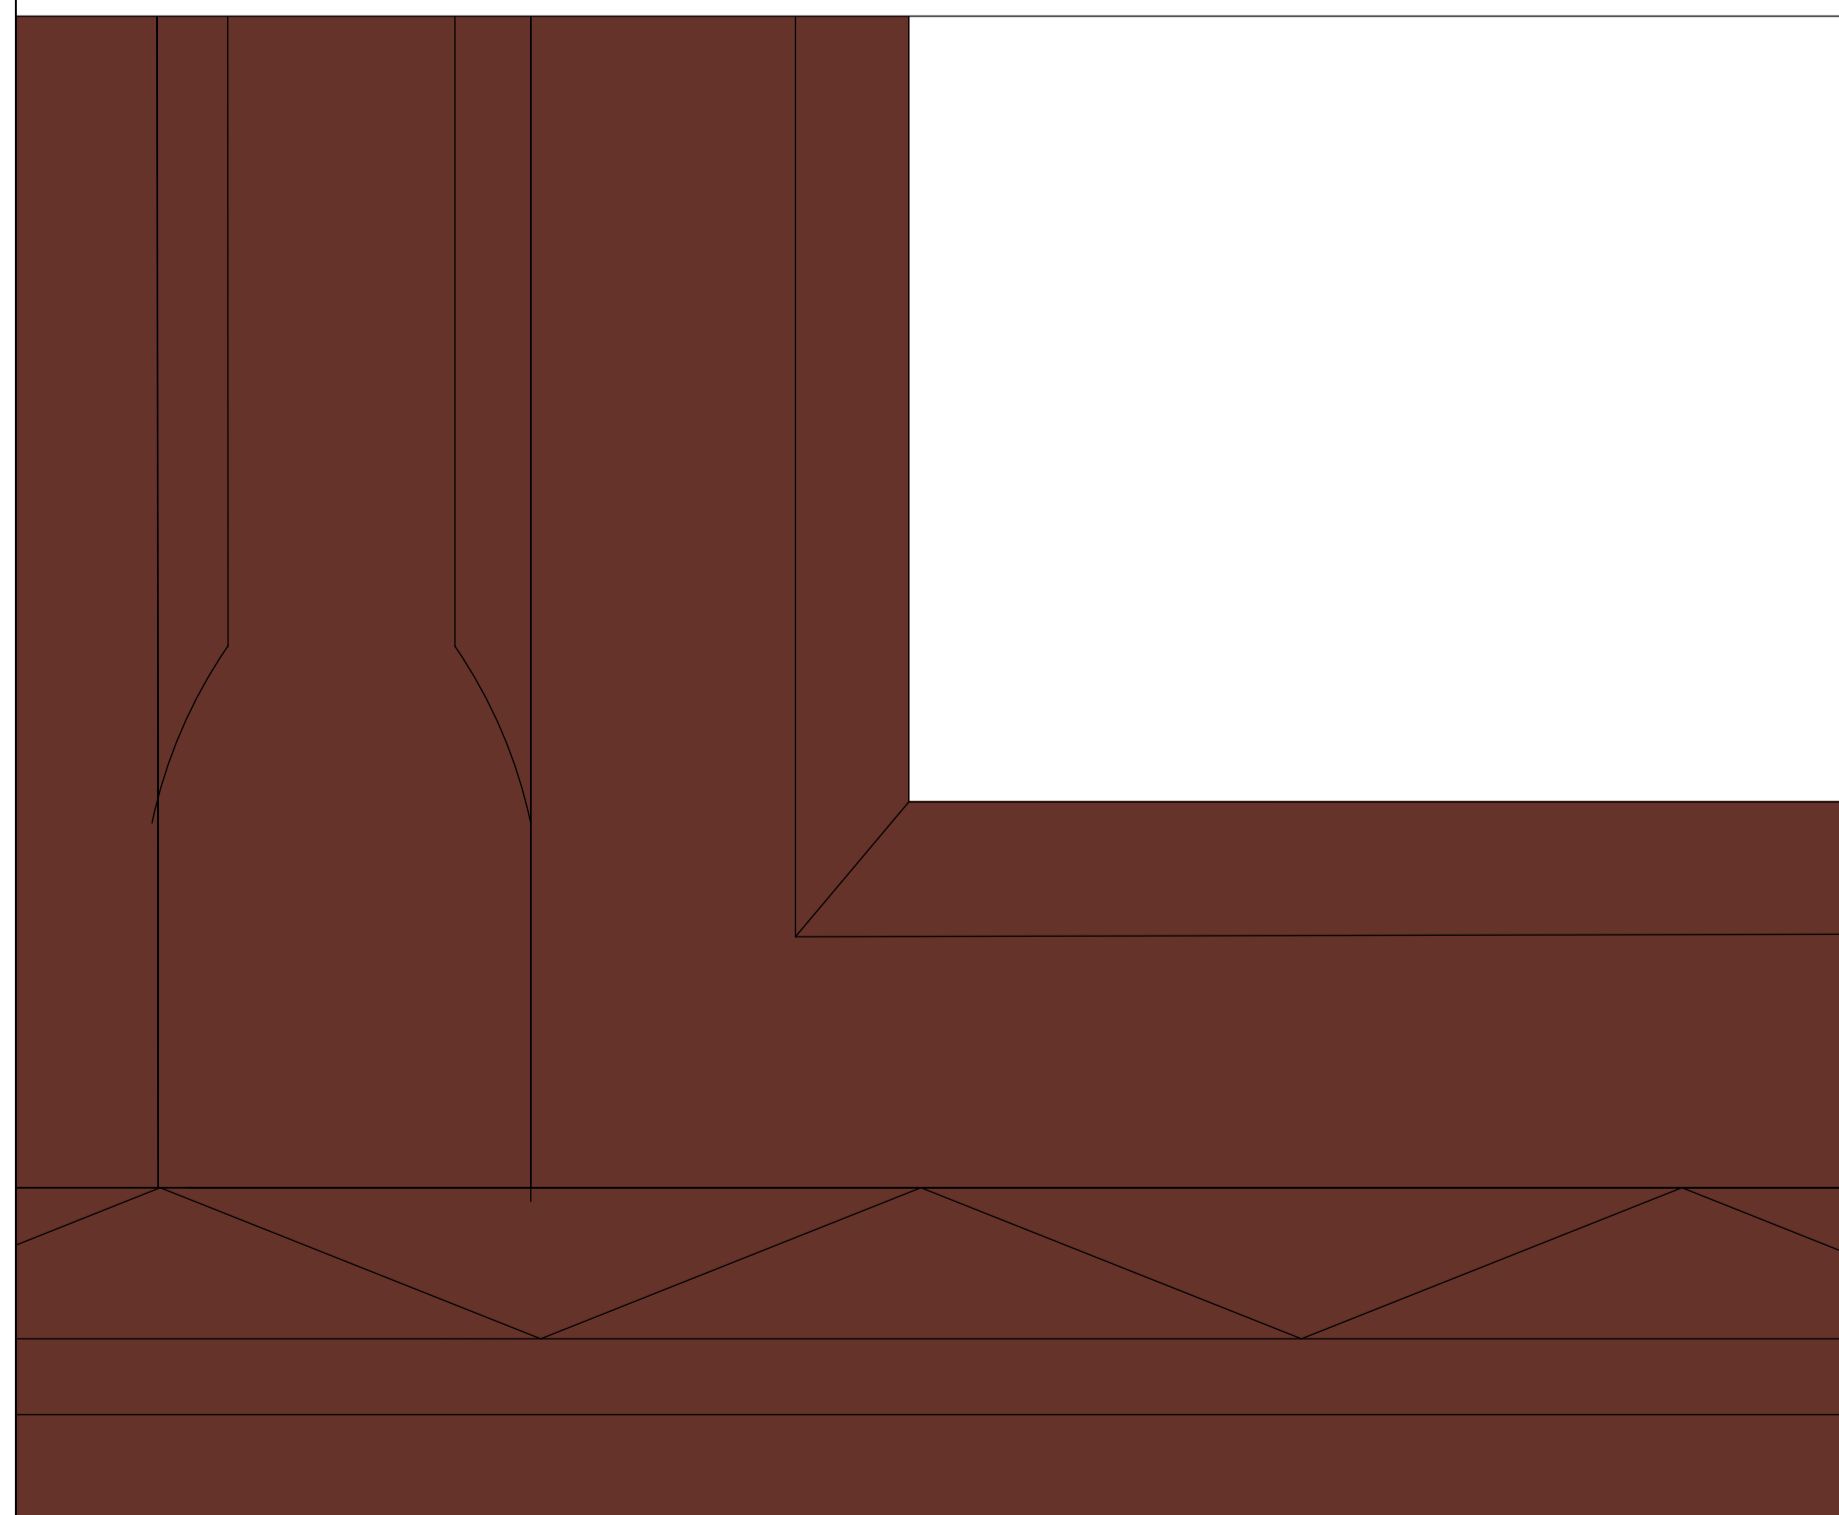

EXTERNAL ELEVATION (1:1)

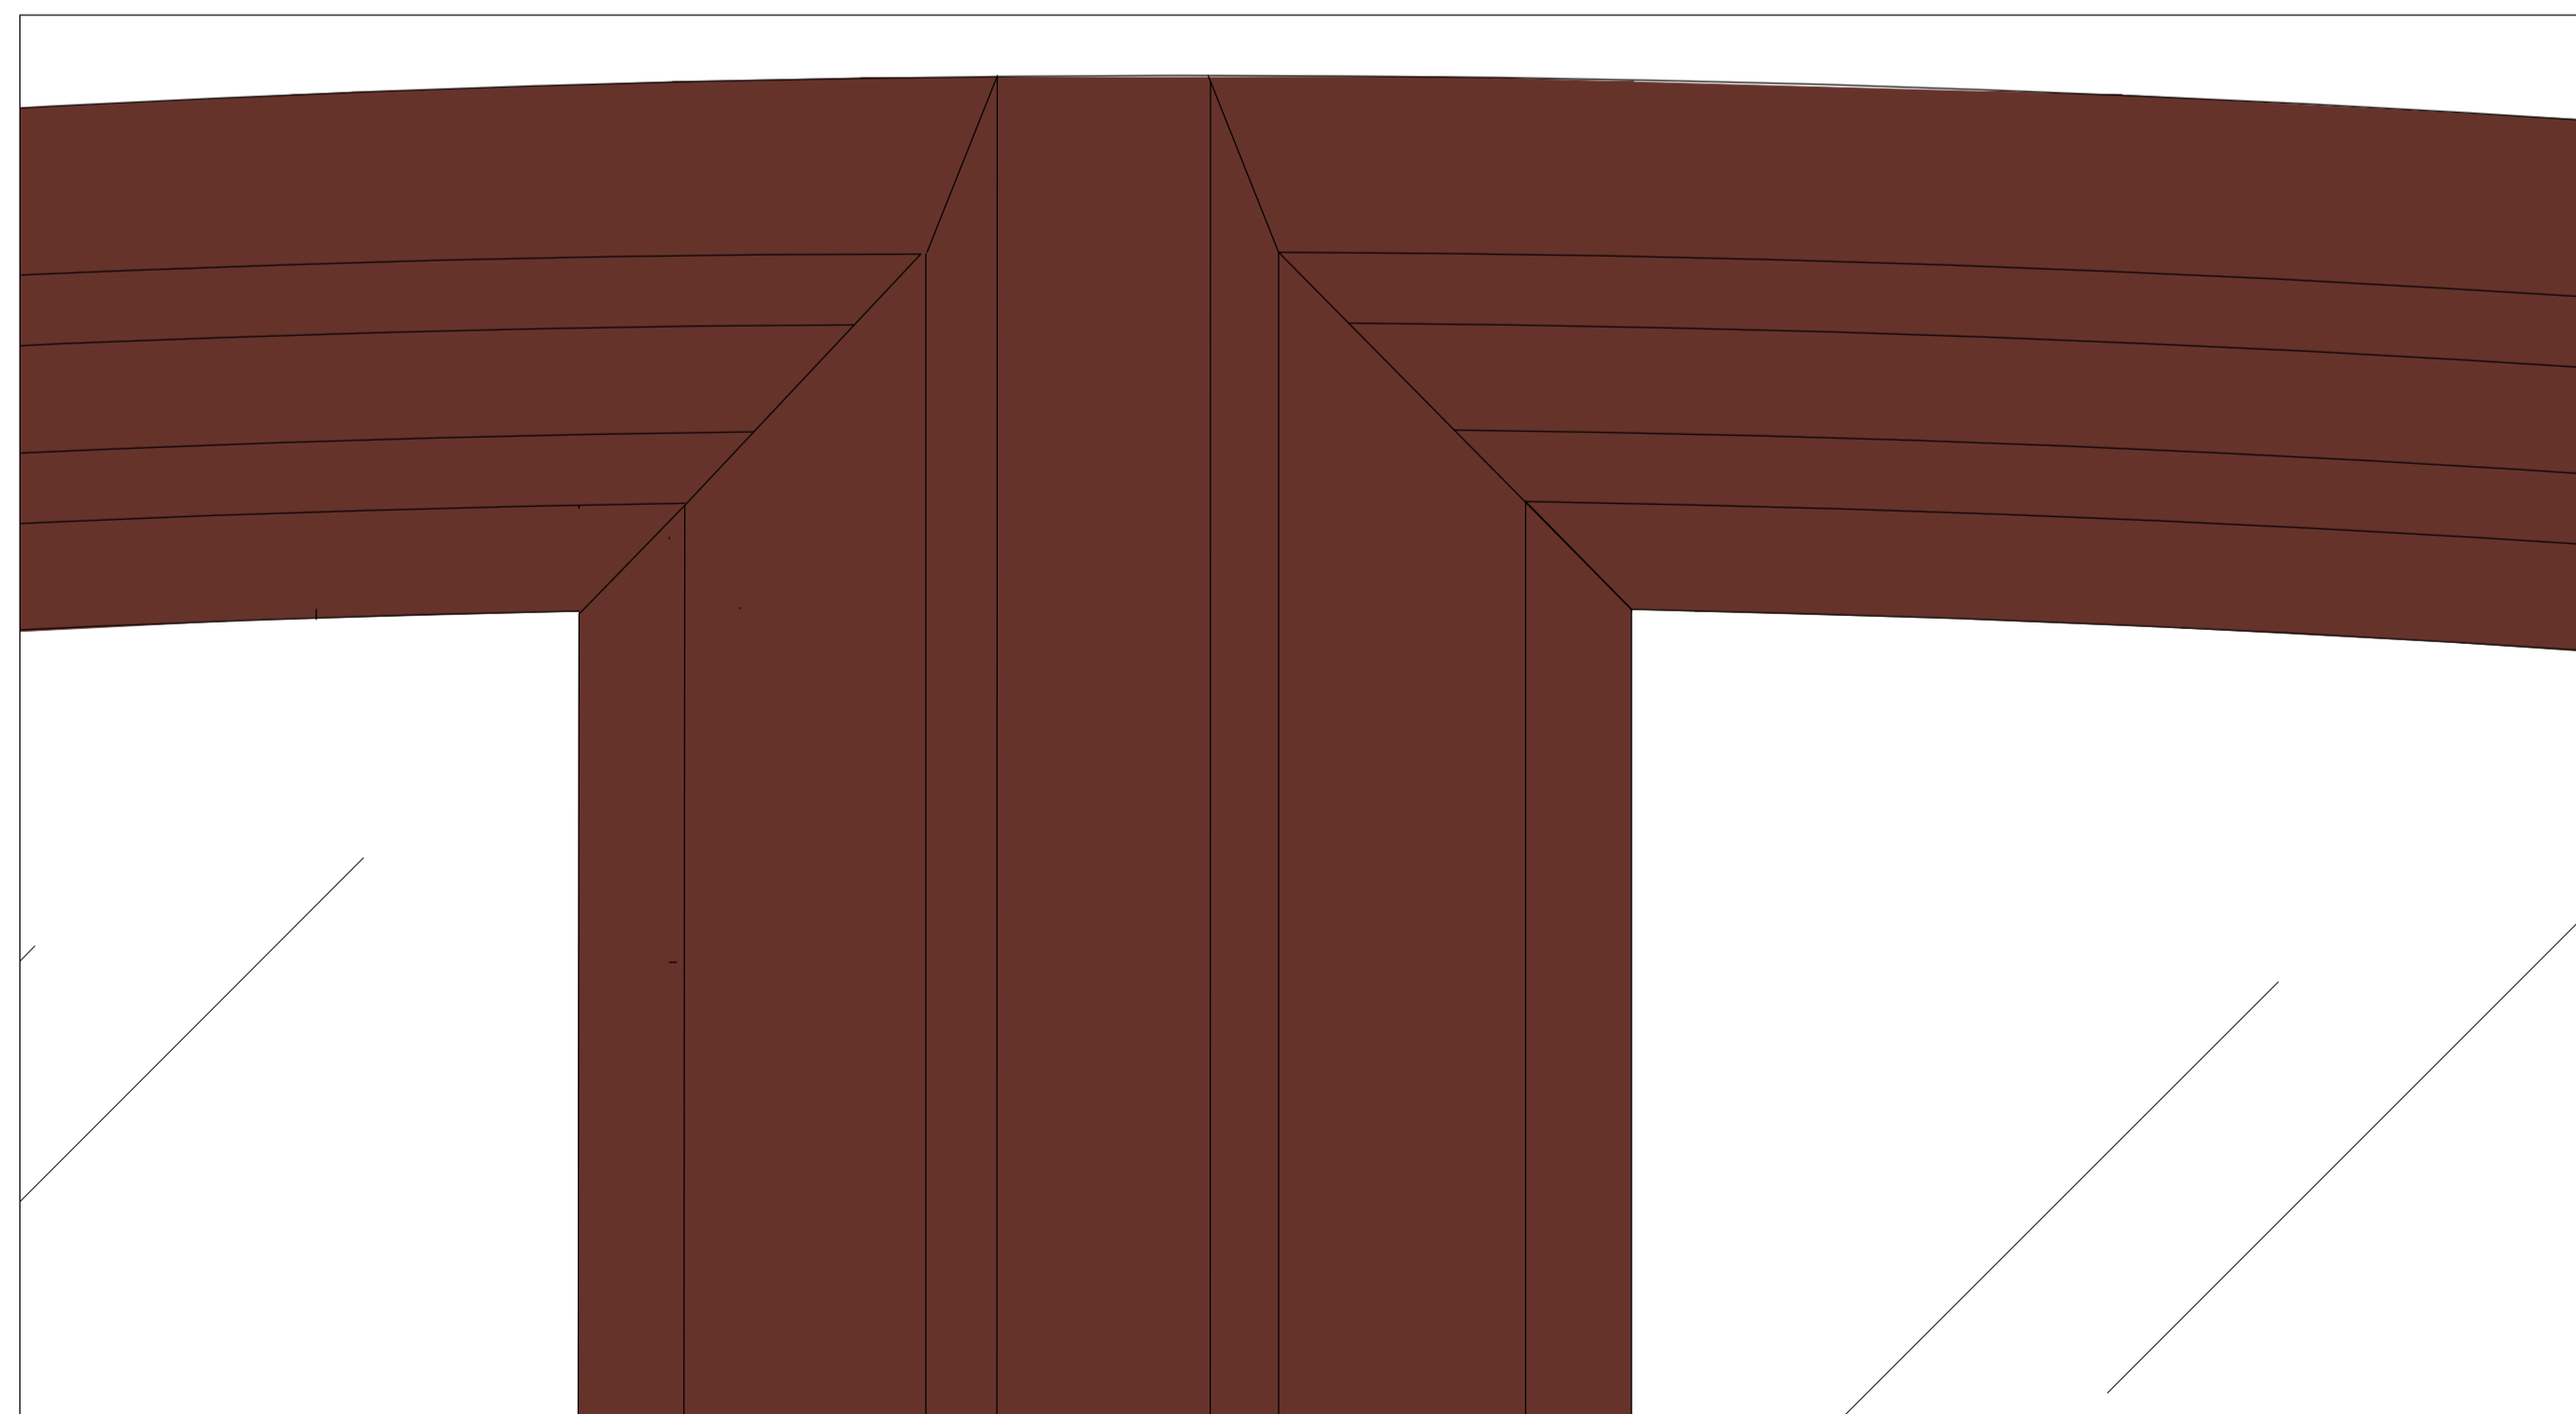

EXTERNAL ELEVATION (1:1)

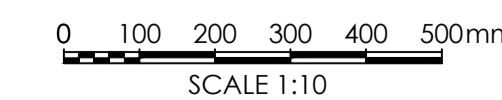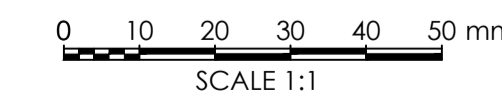

DO NOT RESCALE THIS DRAWING

REV	DESCRIPTION	DATE	NAME
GREGGS Plc (SOUTH EAST) 87 MILLMARSH LANE ENFIELD MIDDLESEX EN3 7XJ Tel: (0208) 805 3314			
Shop S Number & Name SXXXX EUSTON ROAD ST PANCRAS			
Title EXTG SHOPFRONT ARCHED WINDOW			
Site Address UNIT 2 WESTERN TICKET HALL KINGS CROSS AND ST PANCRAS UNDERGROUND STATION, EUSTON ROAD, LONDON N1 9AL			
Gross Building Area 143 Sq m		Gross Sales Area Sq m	
Drawing No. RSTH/S6159/02LB			Rev.
Date	SEPTEMBER 2024	Scale	1:10 @ A1
Drawn by	JM	Scale Bar	
Issued	May 2021		SCALE 1:10