


REMOVE WINDOW PANE AND REPLACE WITH VENTILATION GRILL, GRILL FINISHED TO MATCH GREY RAL 7011

BLANKING PLATE TO REAR OF THE GRILL FINISHED TO MATCH GREY RAL 7011

PLENUM BOX CONNECTED TO THE LOUVRE

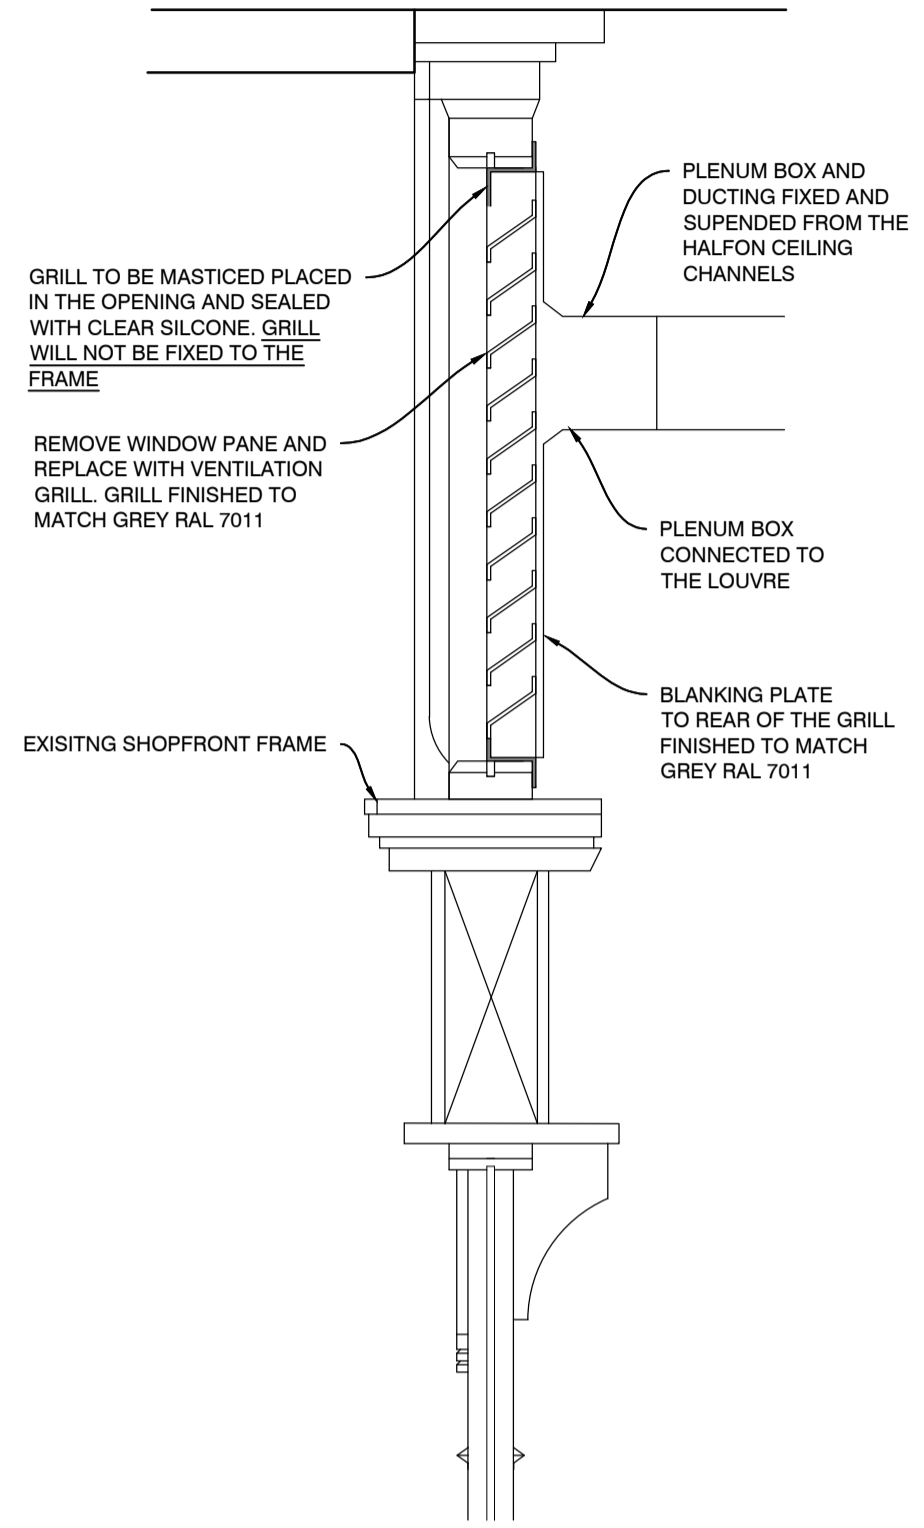

GRILL TO BE MASTICED PLACED IN THE OPENING AND SEALED WITH CLEAR SILICONE, GRILL WILL NOT BE FIXED TO THE FRAME

REMOVE WINDOW PANE AND REPLACE WITH VENTILATION GRILL, GRILL FINISHED TO MATCH GREY RAL 7011

EXISTING SHOPFRONT FRAME

PLENUM BOX AND DUCTING FIXED AND SUSPENDED FROM THE HALFON CEILING CHANNELS


PLENUM BOX CONNECTED TO THE LOUVRE

BLANKING PLATE TO REAR OF THE GRILL FINISHED TO MATCH GREY RAL 7011


PROPOSED EXTERNAL SHOPFRONT WINDOW (1:10)

PROPOSED INTERNAL SHOPFRONT WINDOW (1:10)


TYPICAL SECTION THRU (1:10)

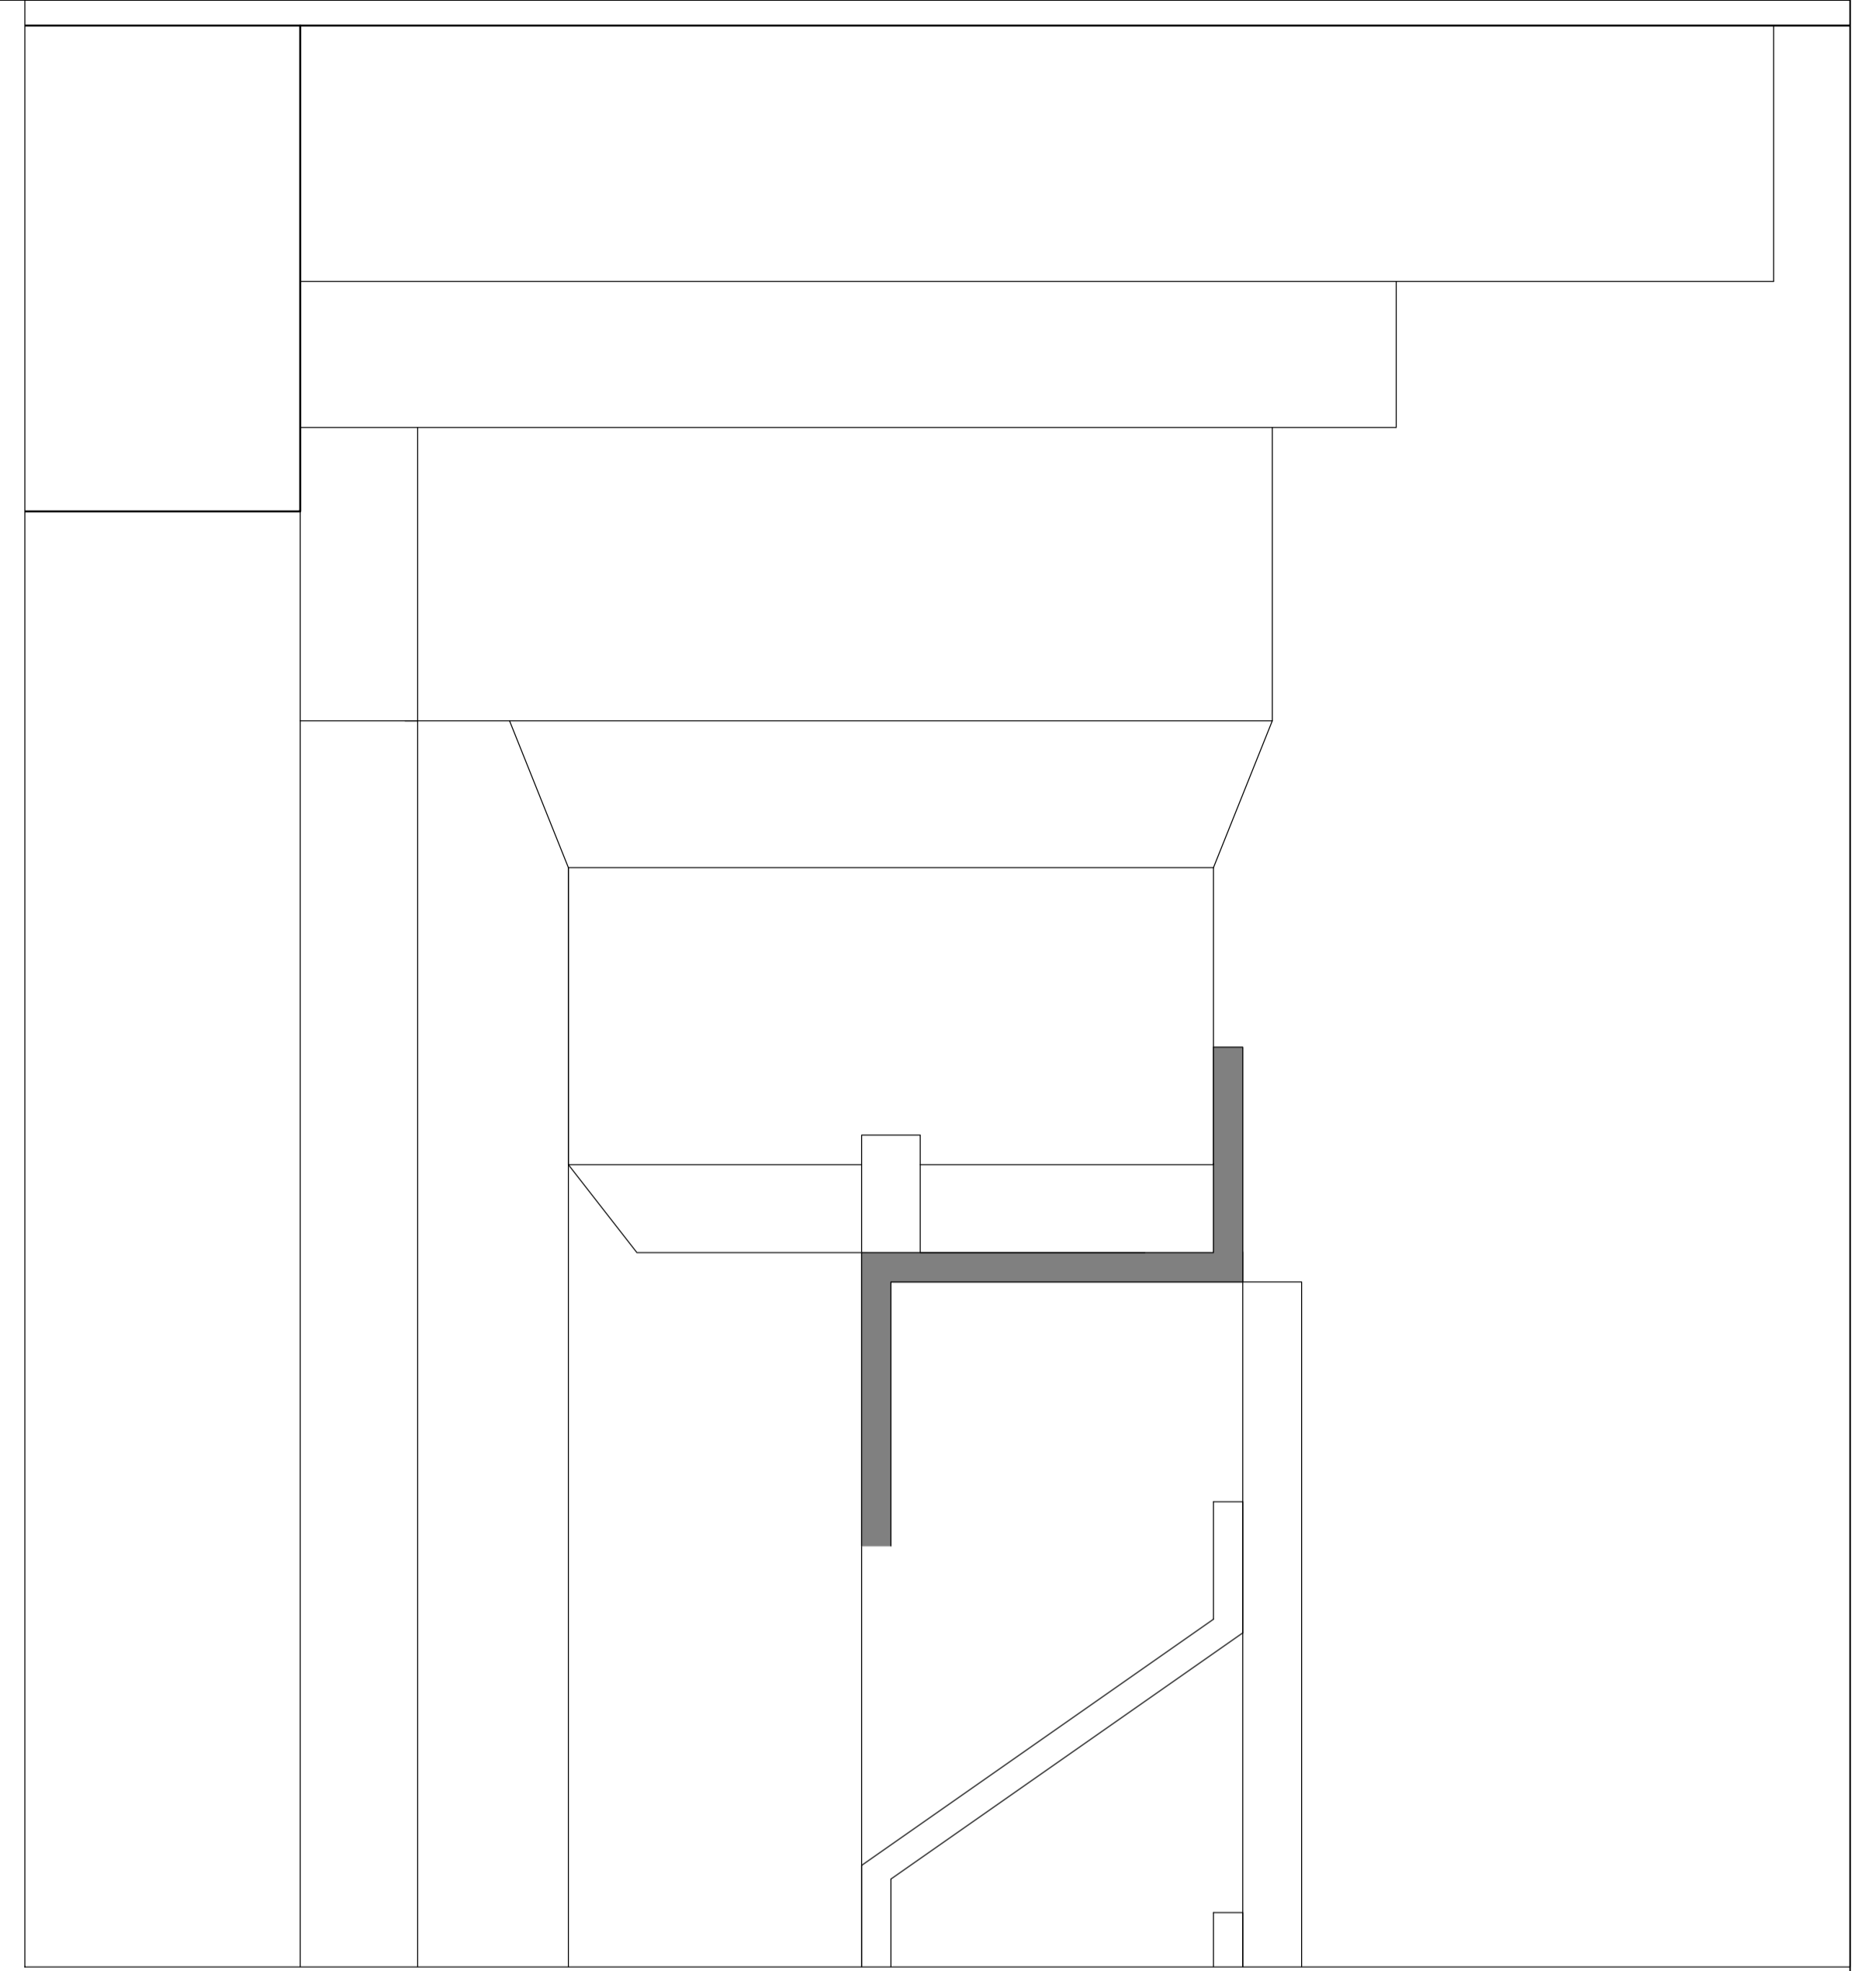



TYPICAL SECTION (1:1)

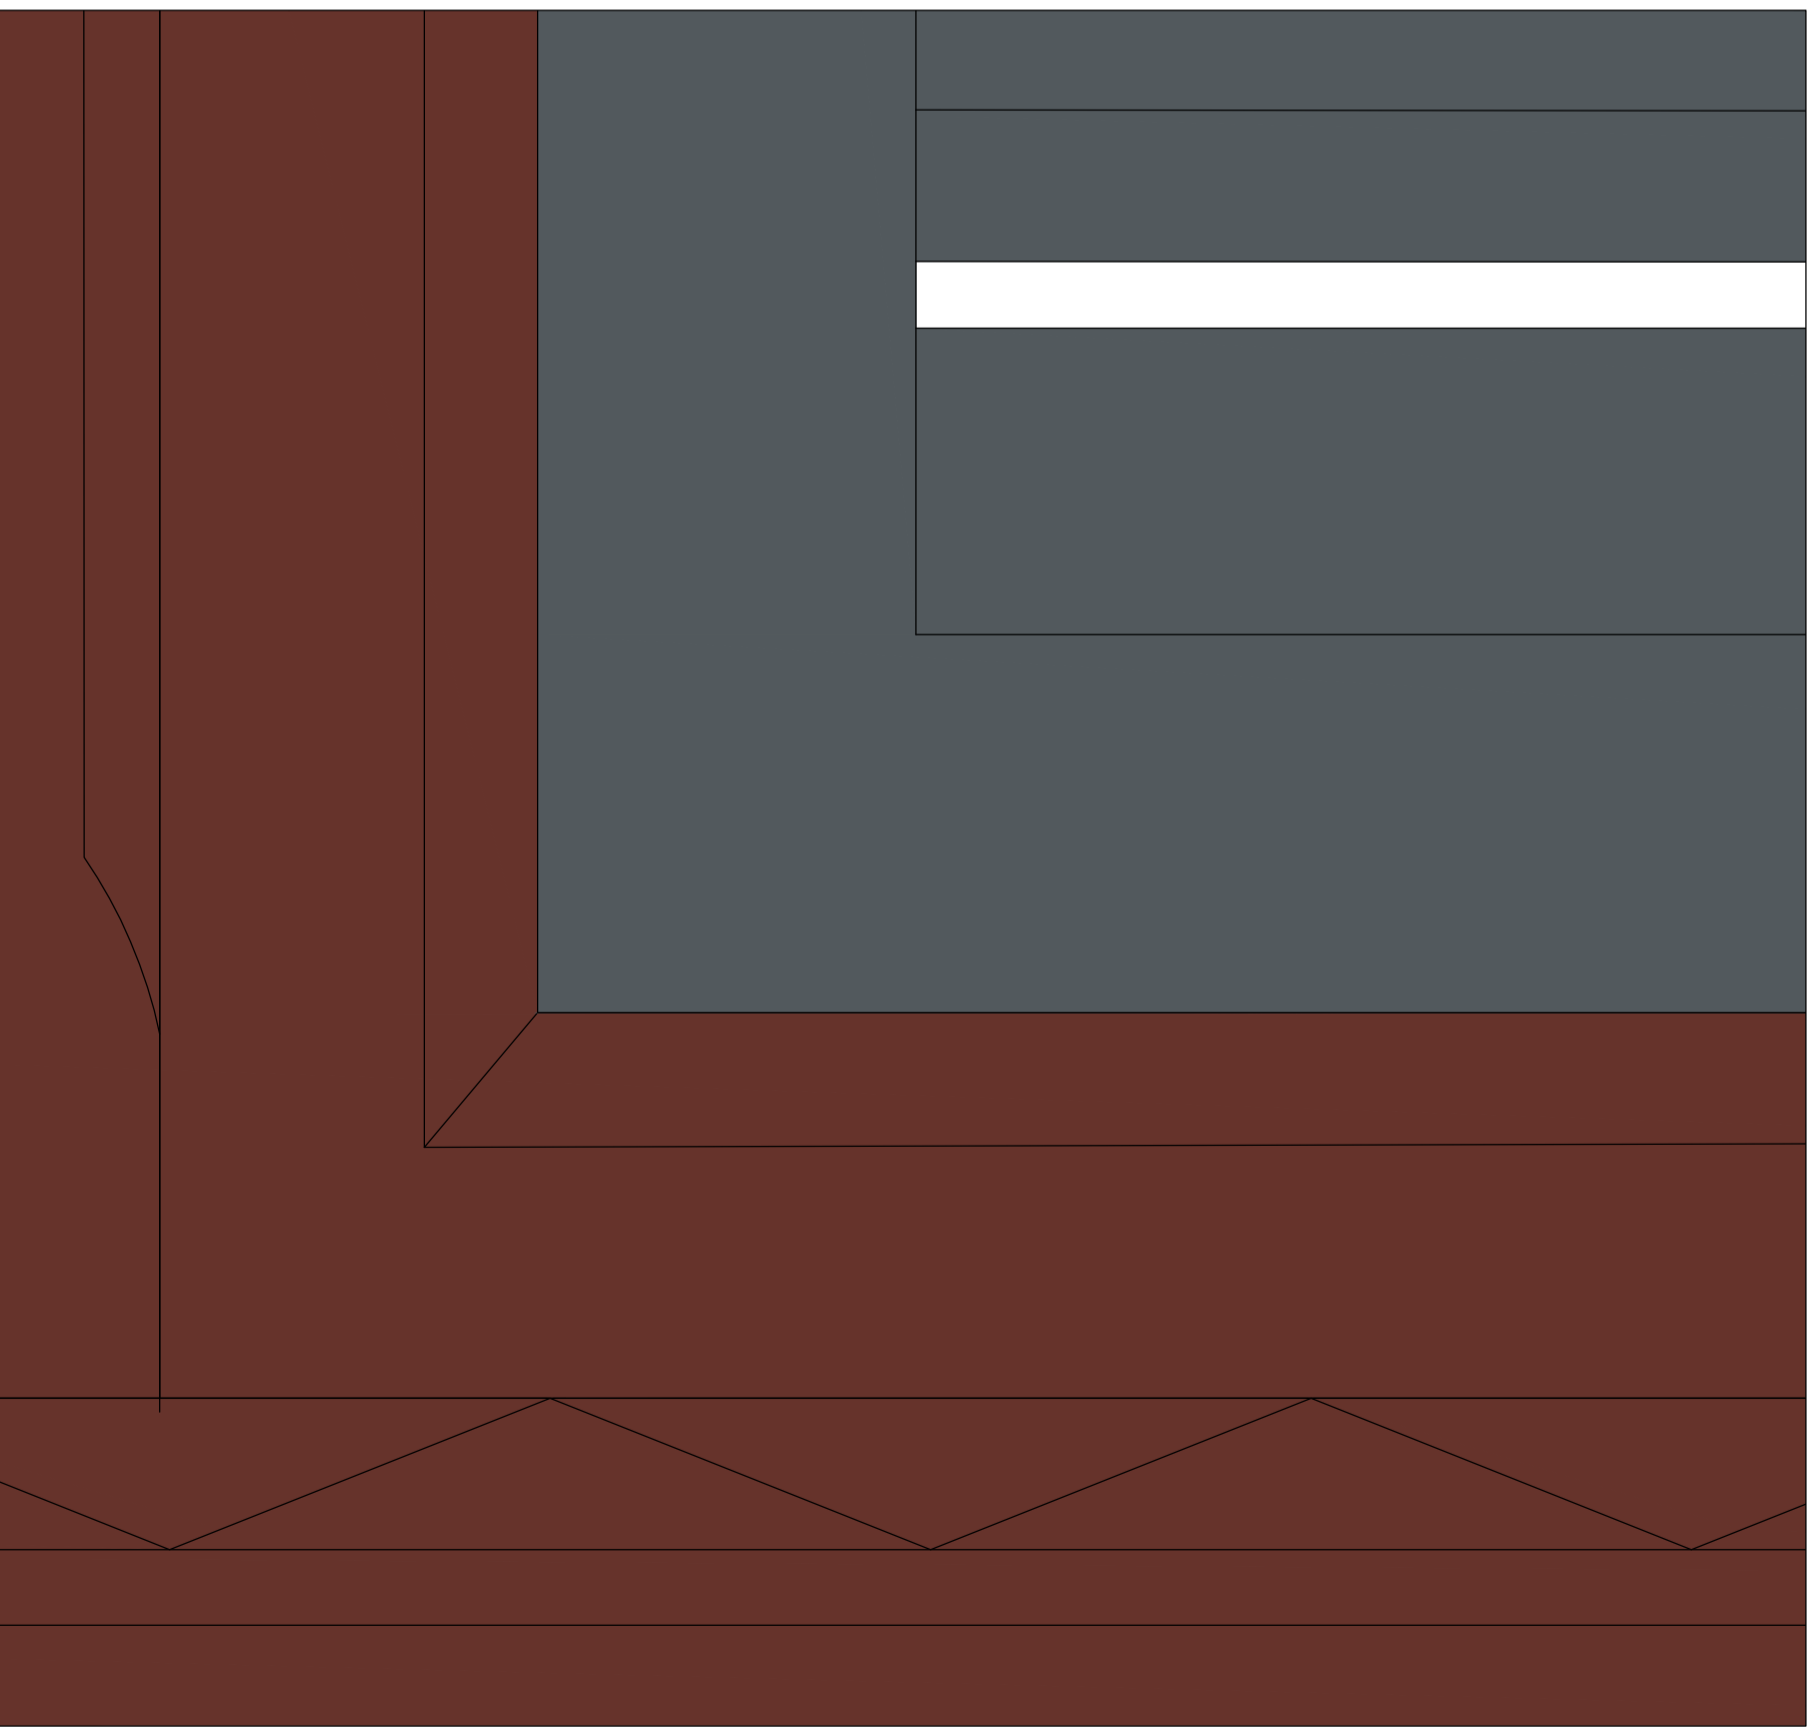

EXTERNAL ELEVATION (1:1)

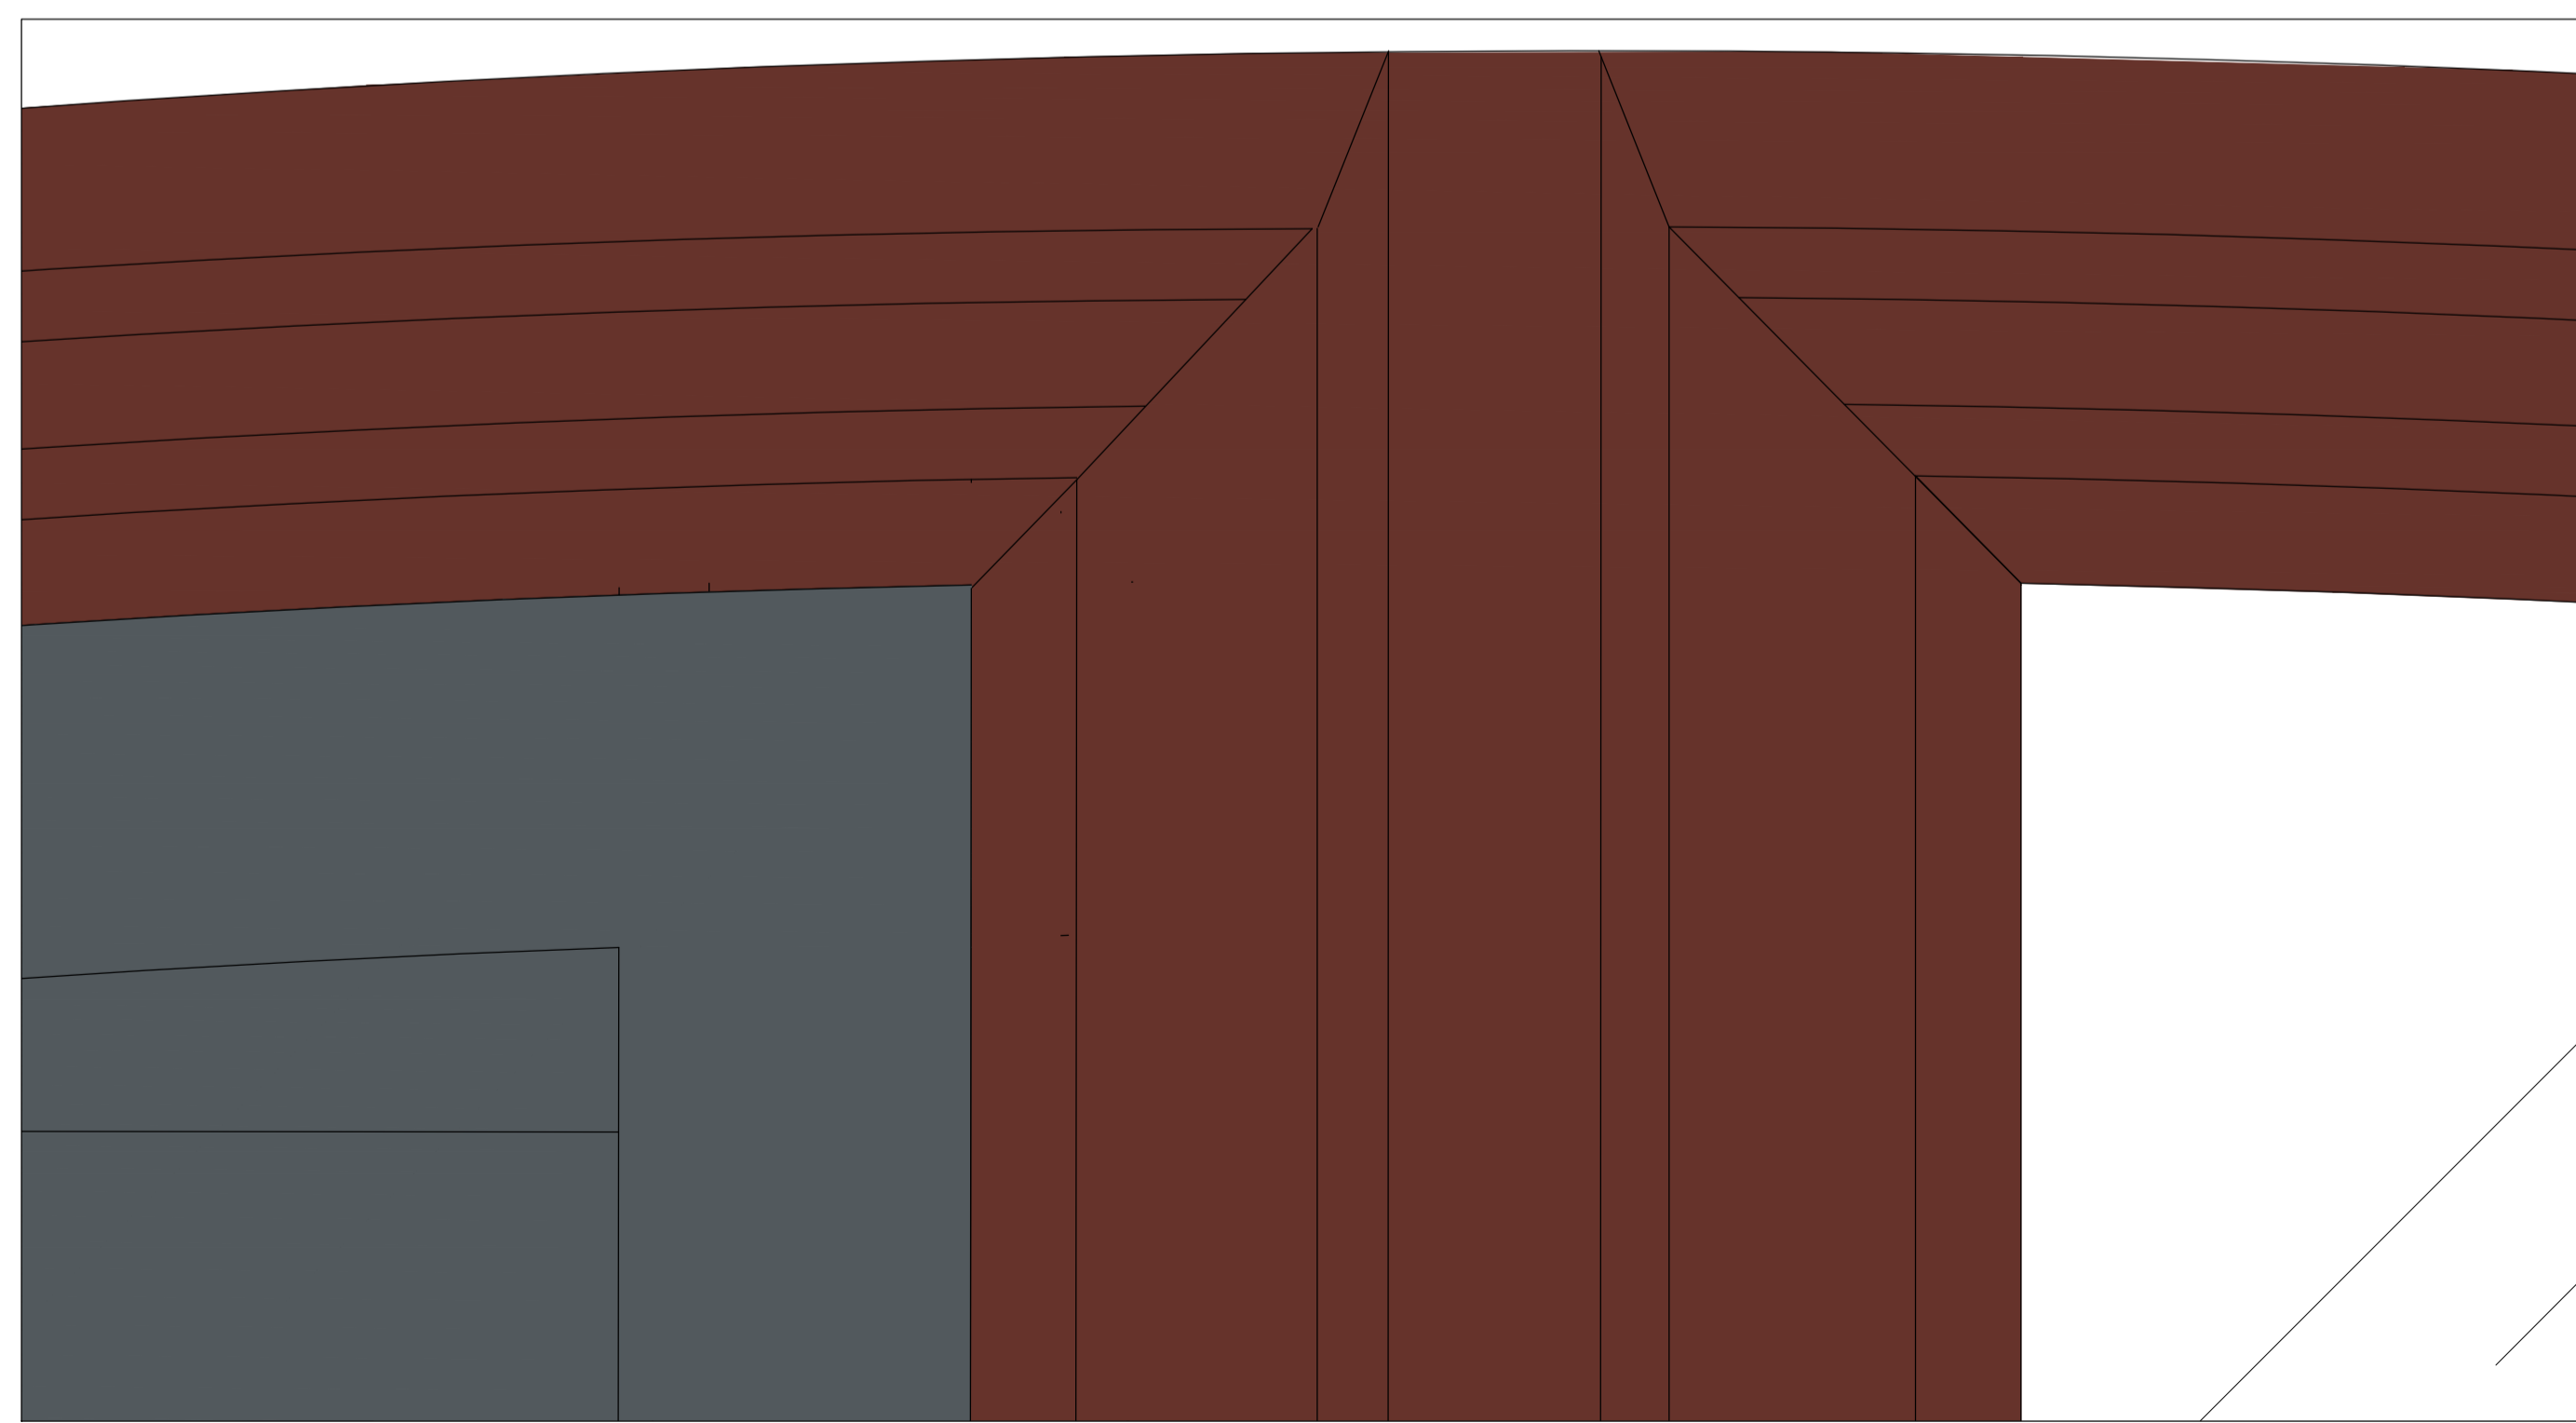

EXTERNAL ELEVATION (1:1)

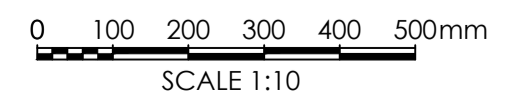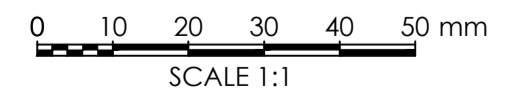

DO NOT RESCALE THIS DRAWING

REV	DESCRIPTION	DATE	NAME
GREGGS Plc (SOUTH EAST) 87 MILLMARSH LANE ENFIELD MIDDLESEX EN3 7XJ Tel: (0208) 805 3314			
Shop S Number & Name SXXXX EUSTON ROAD ST PANCRAS			
Title PROPOSED LH WINDOW LOUVRE			
Site Address UNIT 2 WESTERN TICKET HALL KINGS CROSS AND ST PANCRAS UNDERGROUND STATION, EUSTON ROAD, LONDON N1 9AL			
Gross Building Area 143 Sq m		Gross Sales Area Sq m	
Drawing No. RSTH/S6159/03LB			Rev.
Date	SEPTEMBER 2024	Scale	1:10 @ A1
Drawn by JM	Scale Bar 0 100 200 300 400 500mm SCALE 1:10		
Issued May 2021			