


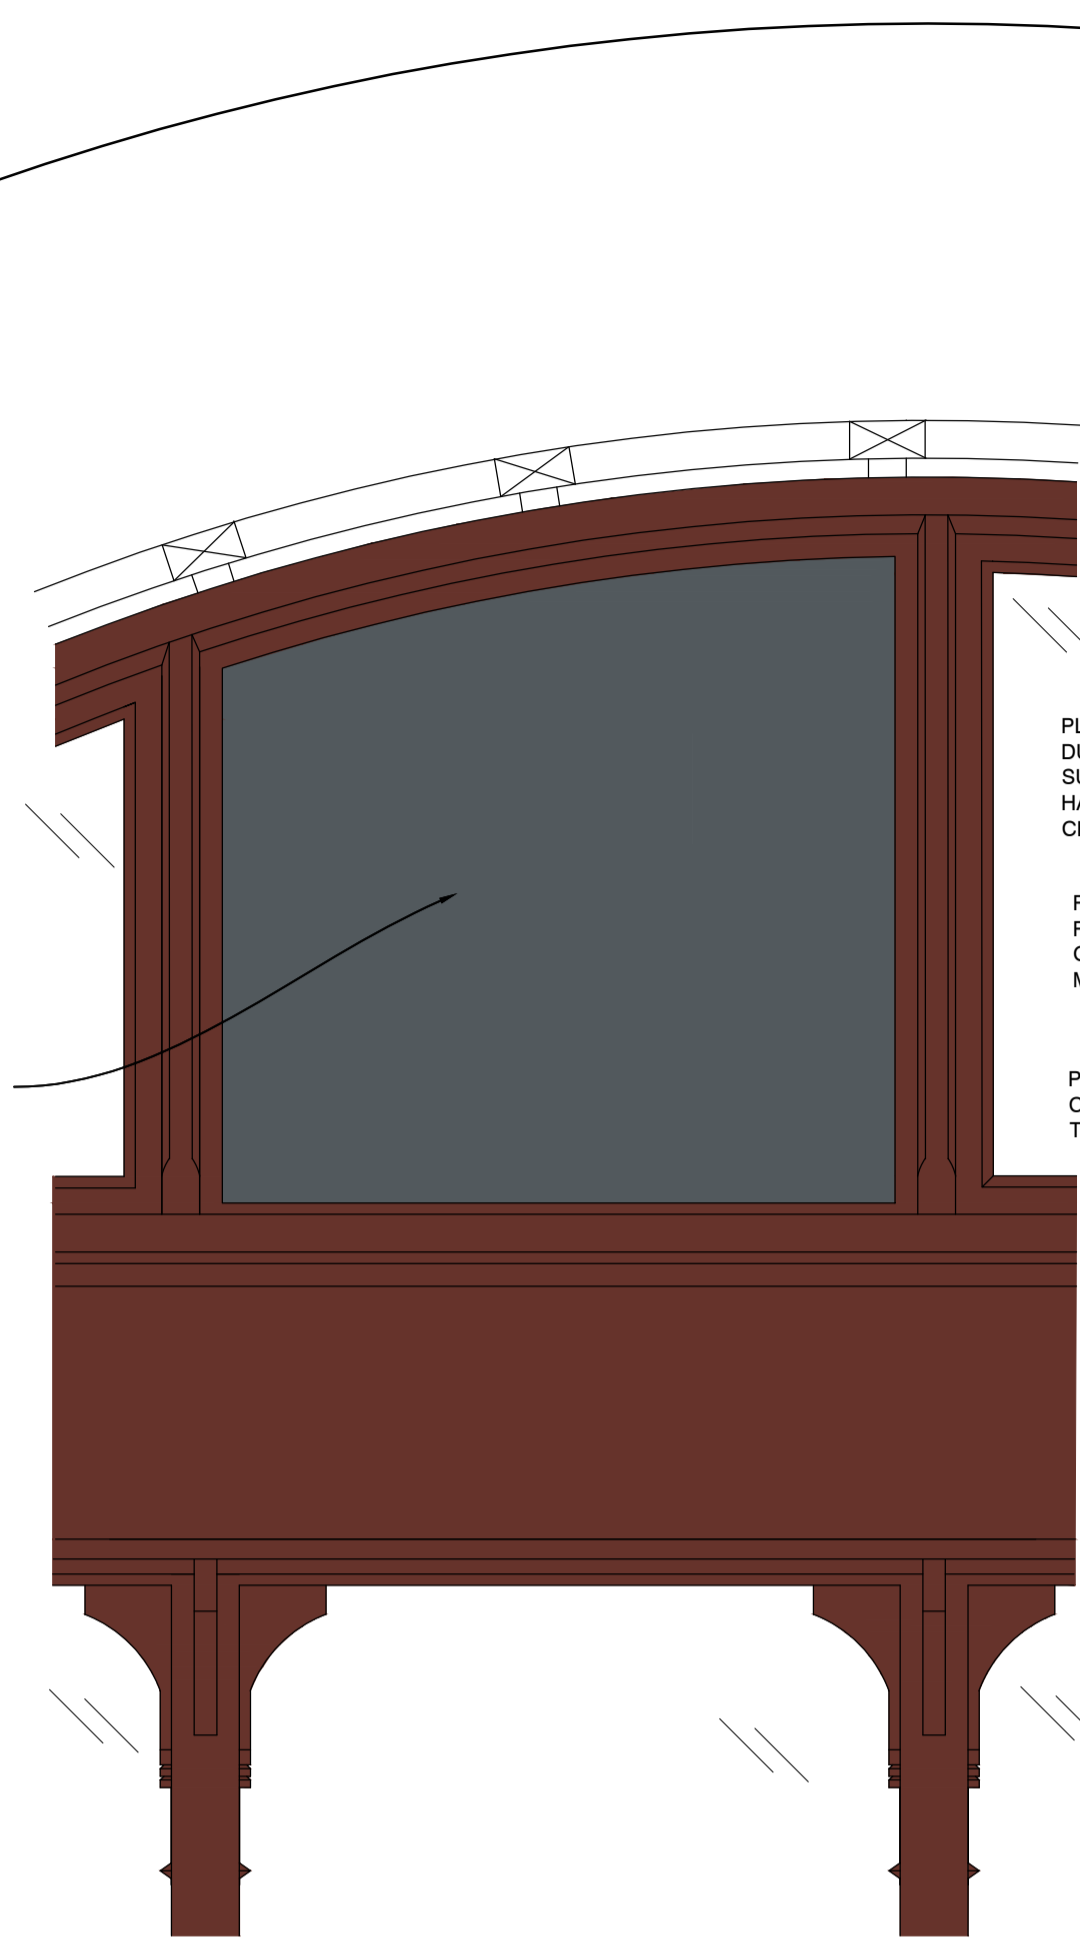


PROPOSED EXTERNAL SHOPFRONT WINDOW

REMOVE WINDOW PANE AND REPLACE WITH VENTILATION GRILL. GRILL FINISHED TO MATCH GREY RAL 7011

PLENUM BOX CONNECTED TO THE LOUVRE



PROPOSED INTERNAL SHOPFRONT WINDOW

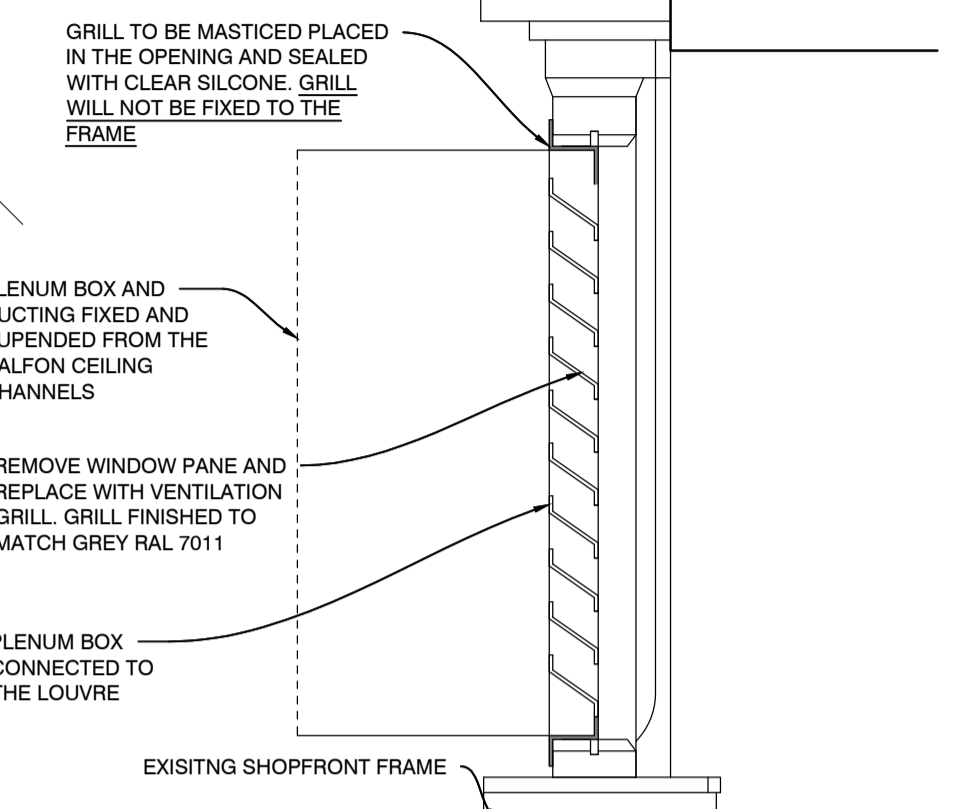

GRILL TO BE MASTICED PLACED IN THE OPENING AND SEALED WITH CLEAR SILICONE. GRILL WILL NOT BE FIXED TO THE FRAME


PLENUM BOX AND DUCTING FIXED AND SUSPENDED FROM THE HALFON CEILING CHANNELS

REMOVE WINDOW PANE AND REPLACE WITH VENTILATION GRILL. GRILL FINISHED TO MATCH GREY RAL 7011


PLENUM BOX CONNECTED TO THE LOUVRE

EXISTING SHOPFRONT FRAME


TYPICAL SECTION THRU

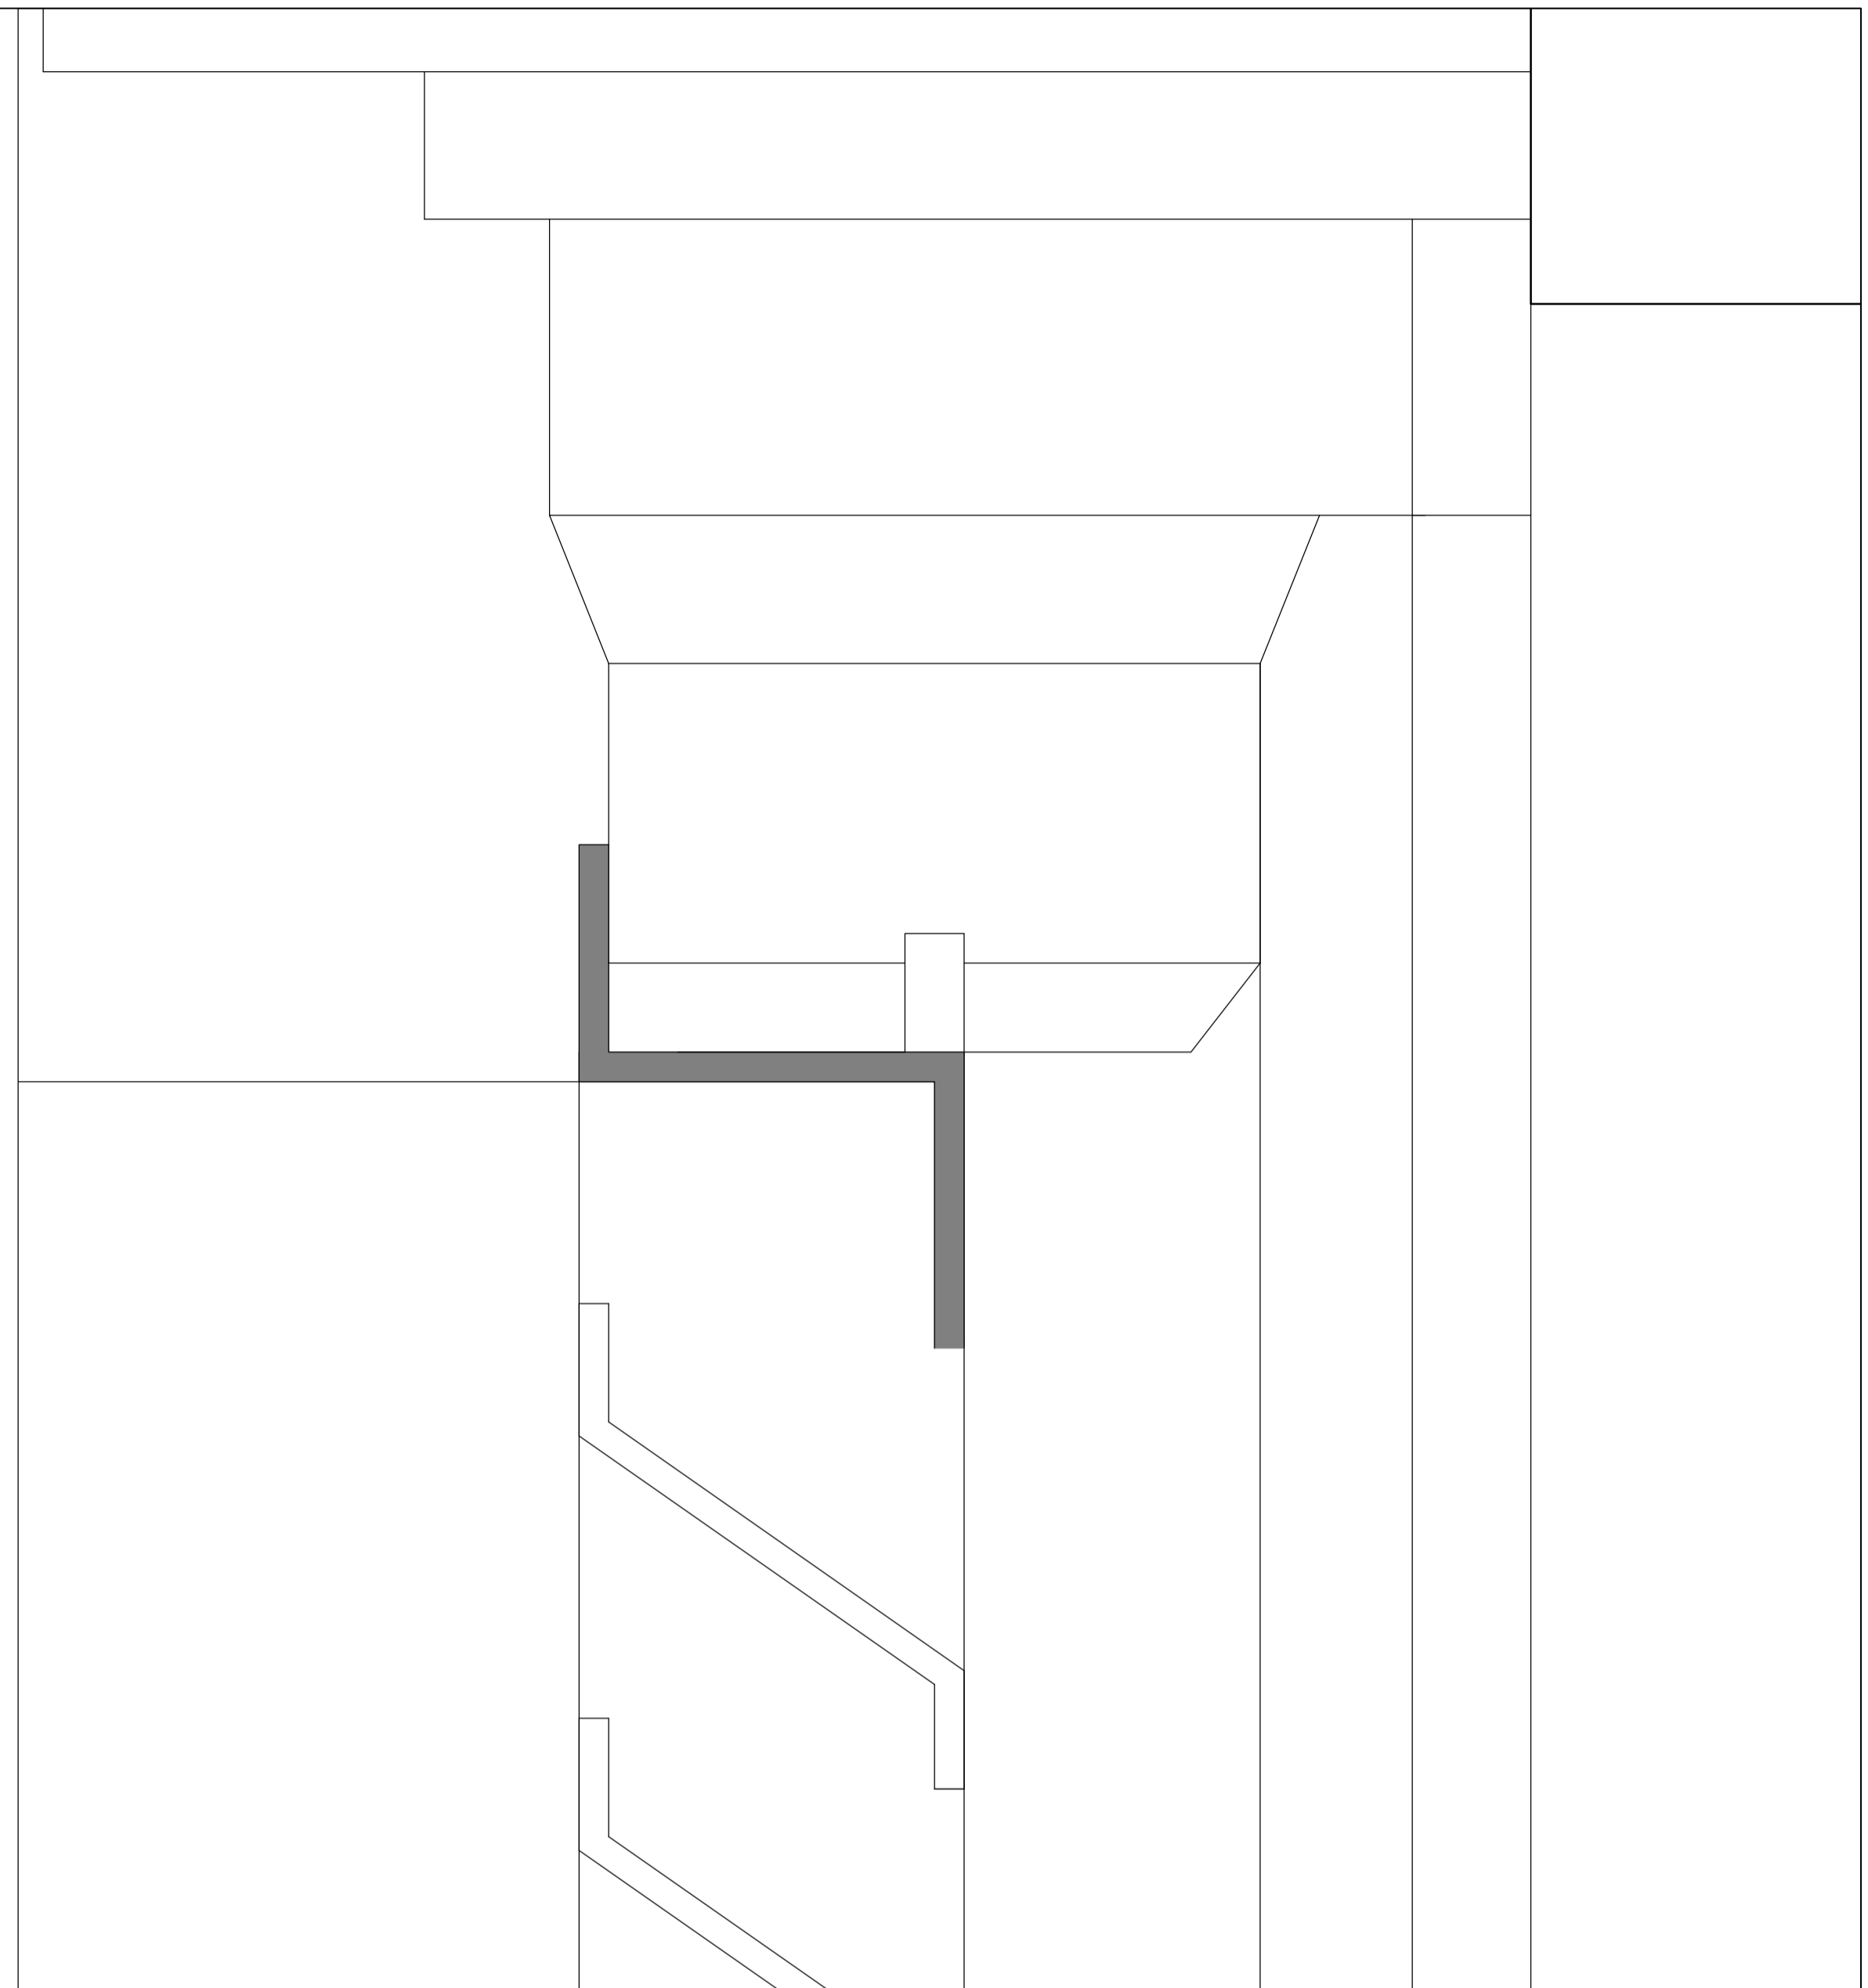



TYPICAL SECTION (1:1)

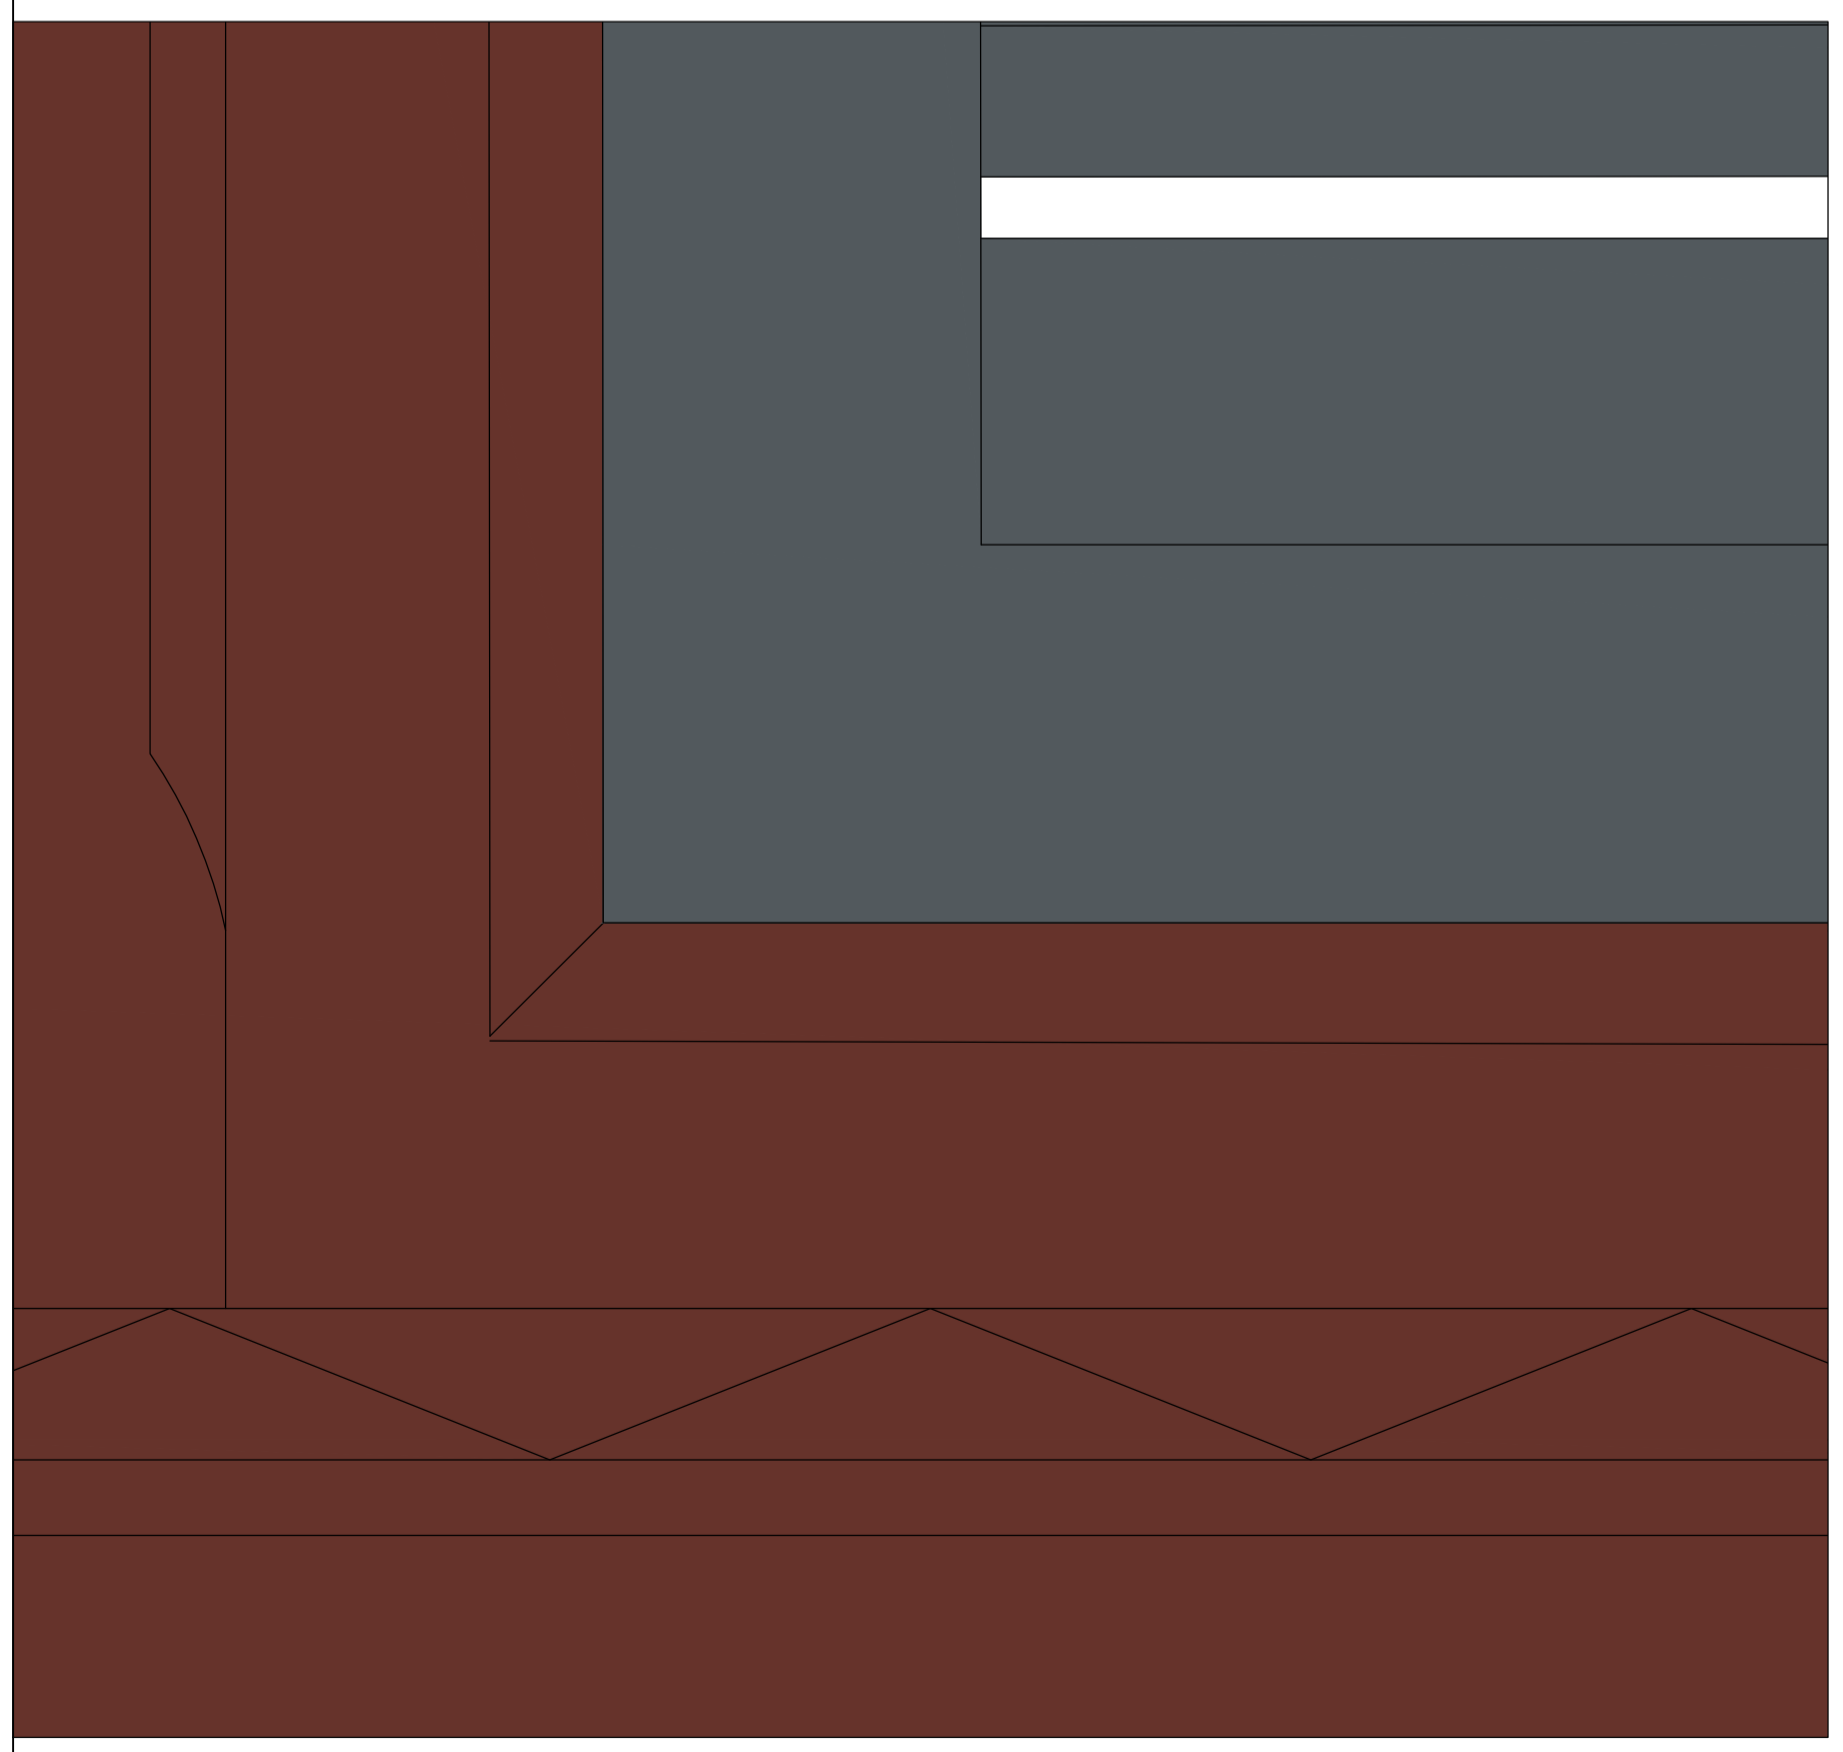

EXTERNAL ELEVATION (1:1)

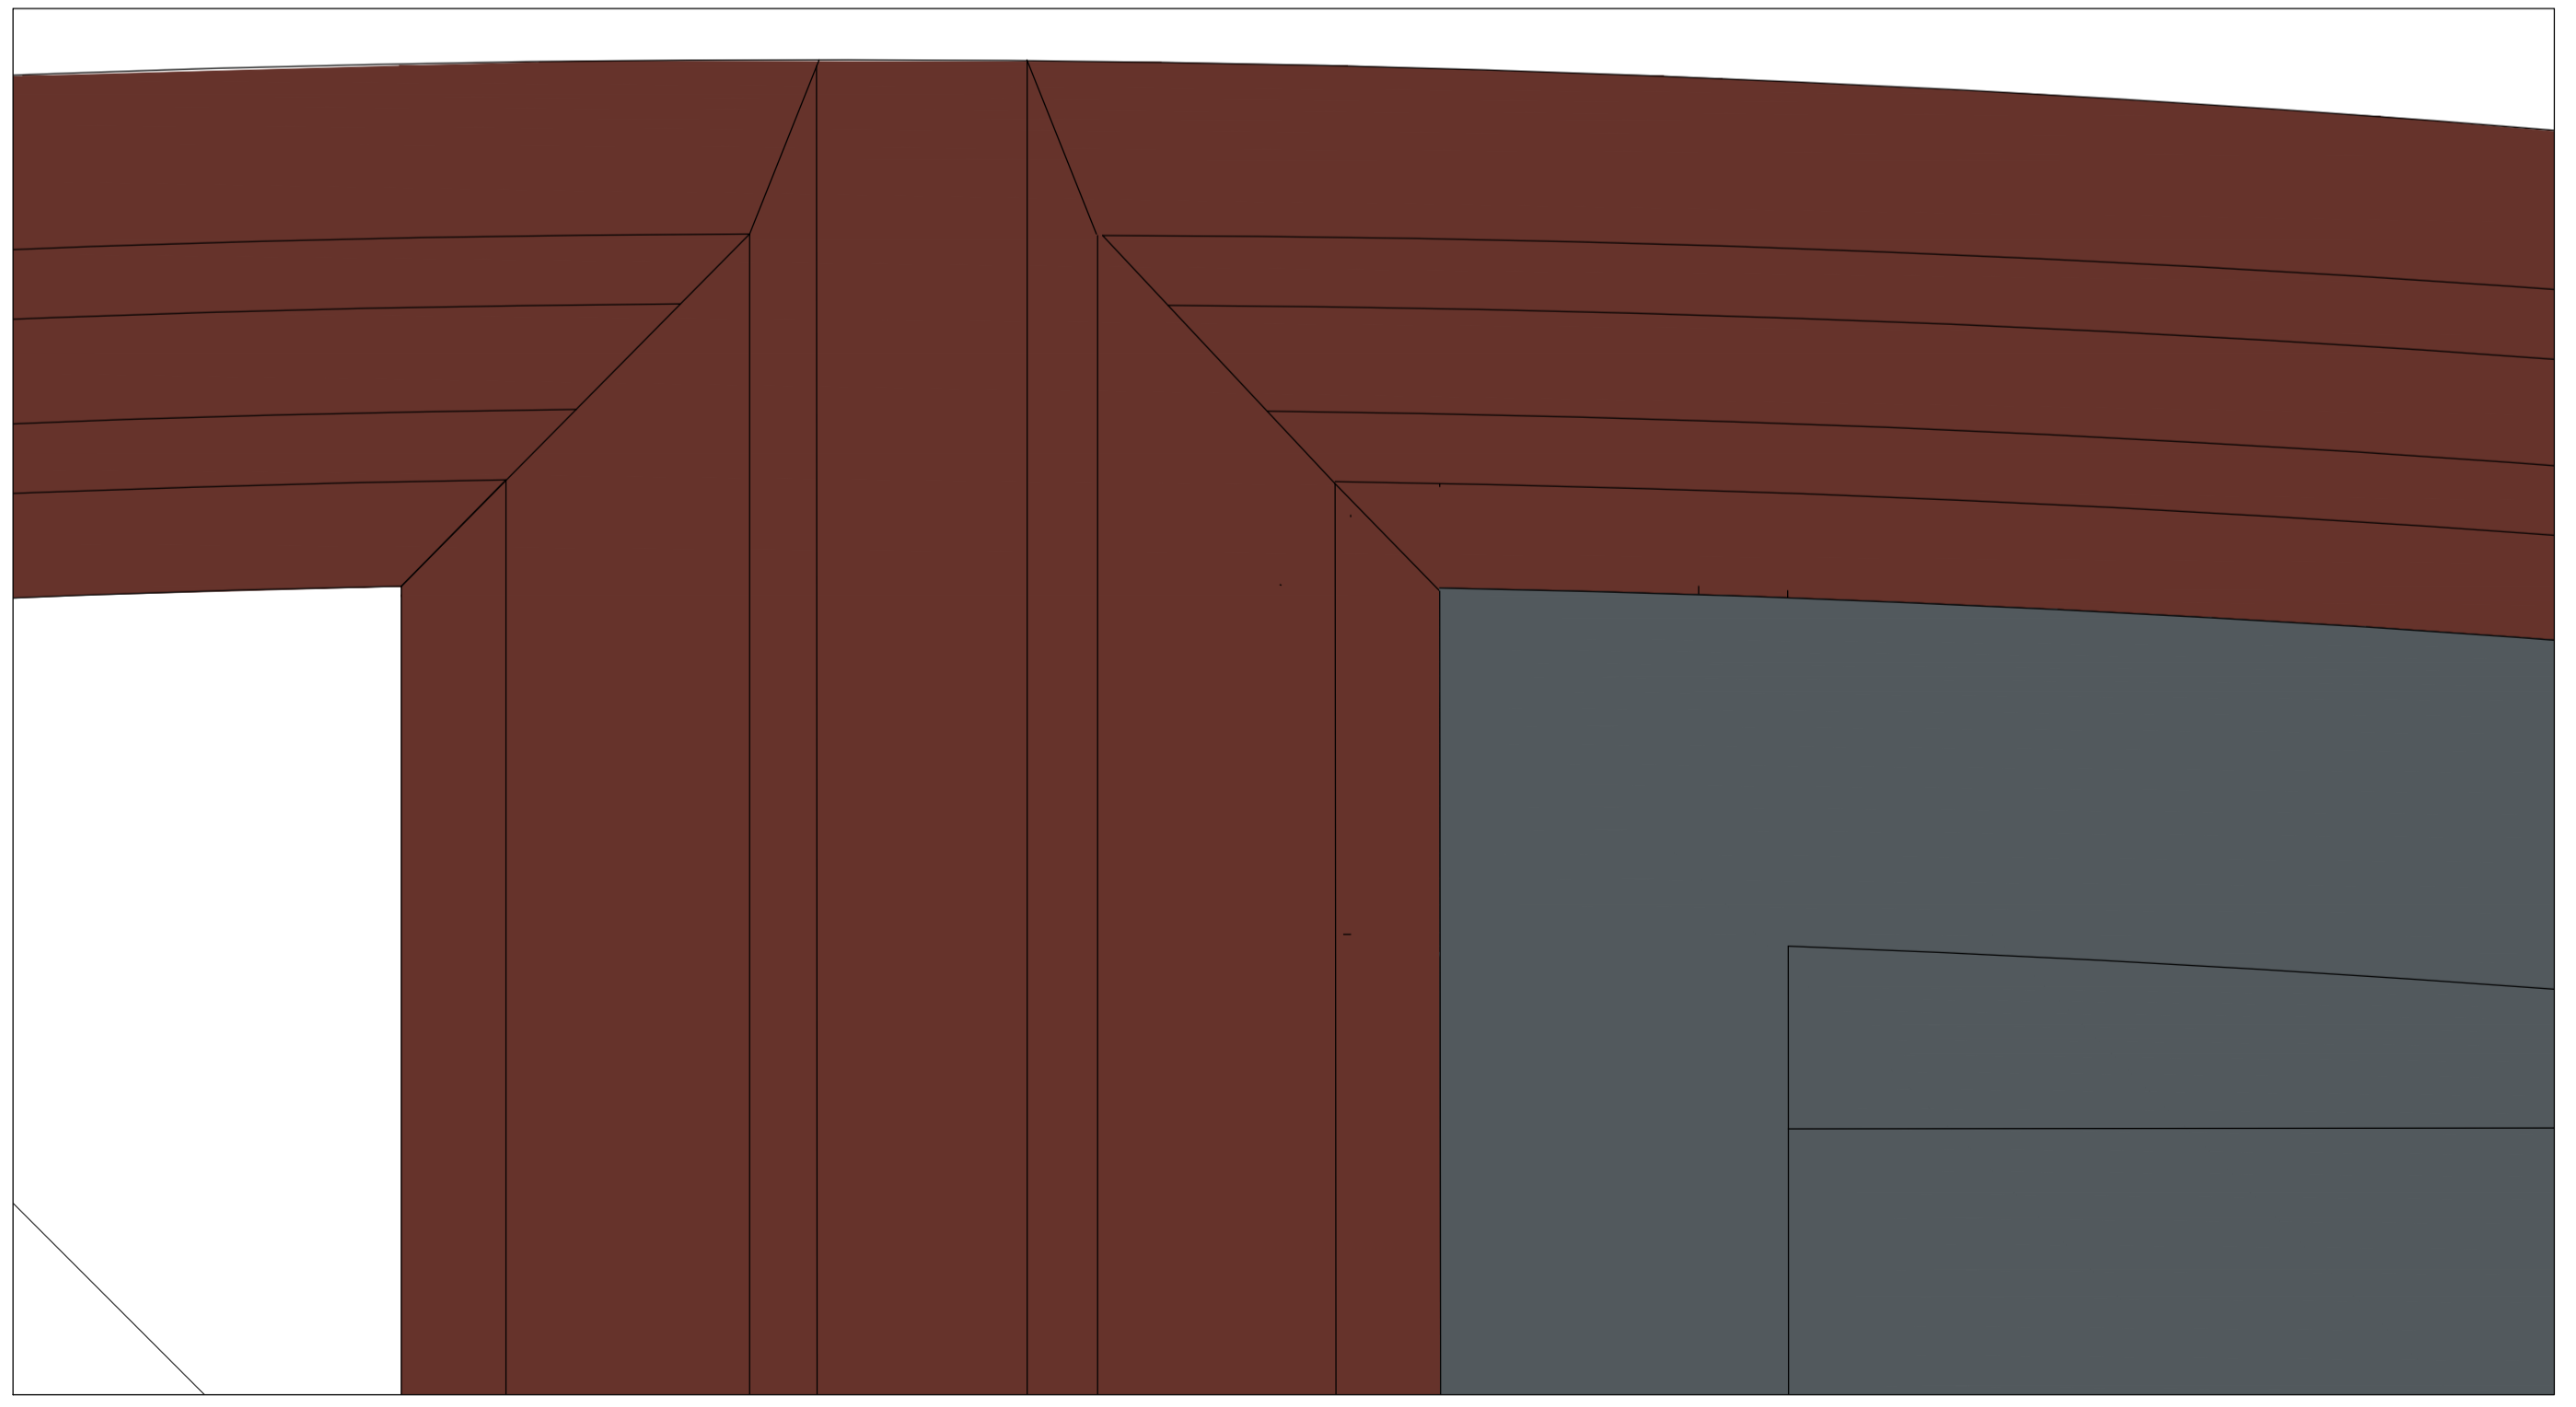

EXTERNAL ELEVATION (1:1)

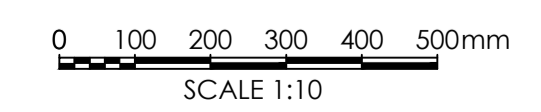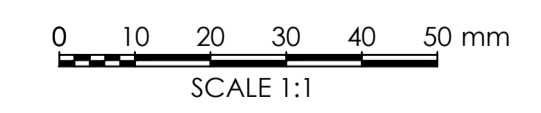

DO NOT RESCALE THIS DRAWING

REV	DESCRIPTION	DATE	NAME
GREGGS Plc (SOUTH EAST) 87 MILLMARSH LANE ENFIELD MIDDLESEX EN3 7XJ Tel: (0208) 805 3314			
Shop S Number & Name SXXXX EUSTON ROAD ST PANCRAS			
Title PROPOSED RH WINDOW LOUVRE			
Site Address UNIT 2 WESTERN TICKET HALL KINGS CROSS AND ST PANCRAS UNDERGROUND STATION, EUSTON ROAD, LONDON N1 9AL			
Gross Building Area 143 Sq m		Gross Sales Area Sq m	
Drawing No. RSTH/S6159/04LB			Rev.
Date	SEPTEMBER 2024	Scale	1:10 @ A1
Drawn by	JM	Scale Bar	
Issued	May 2021	0 100 200 300 400 500mm SCALE 1:10	